
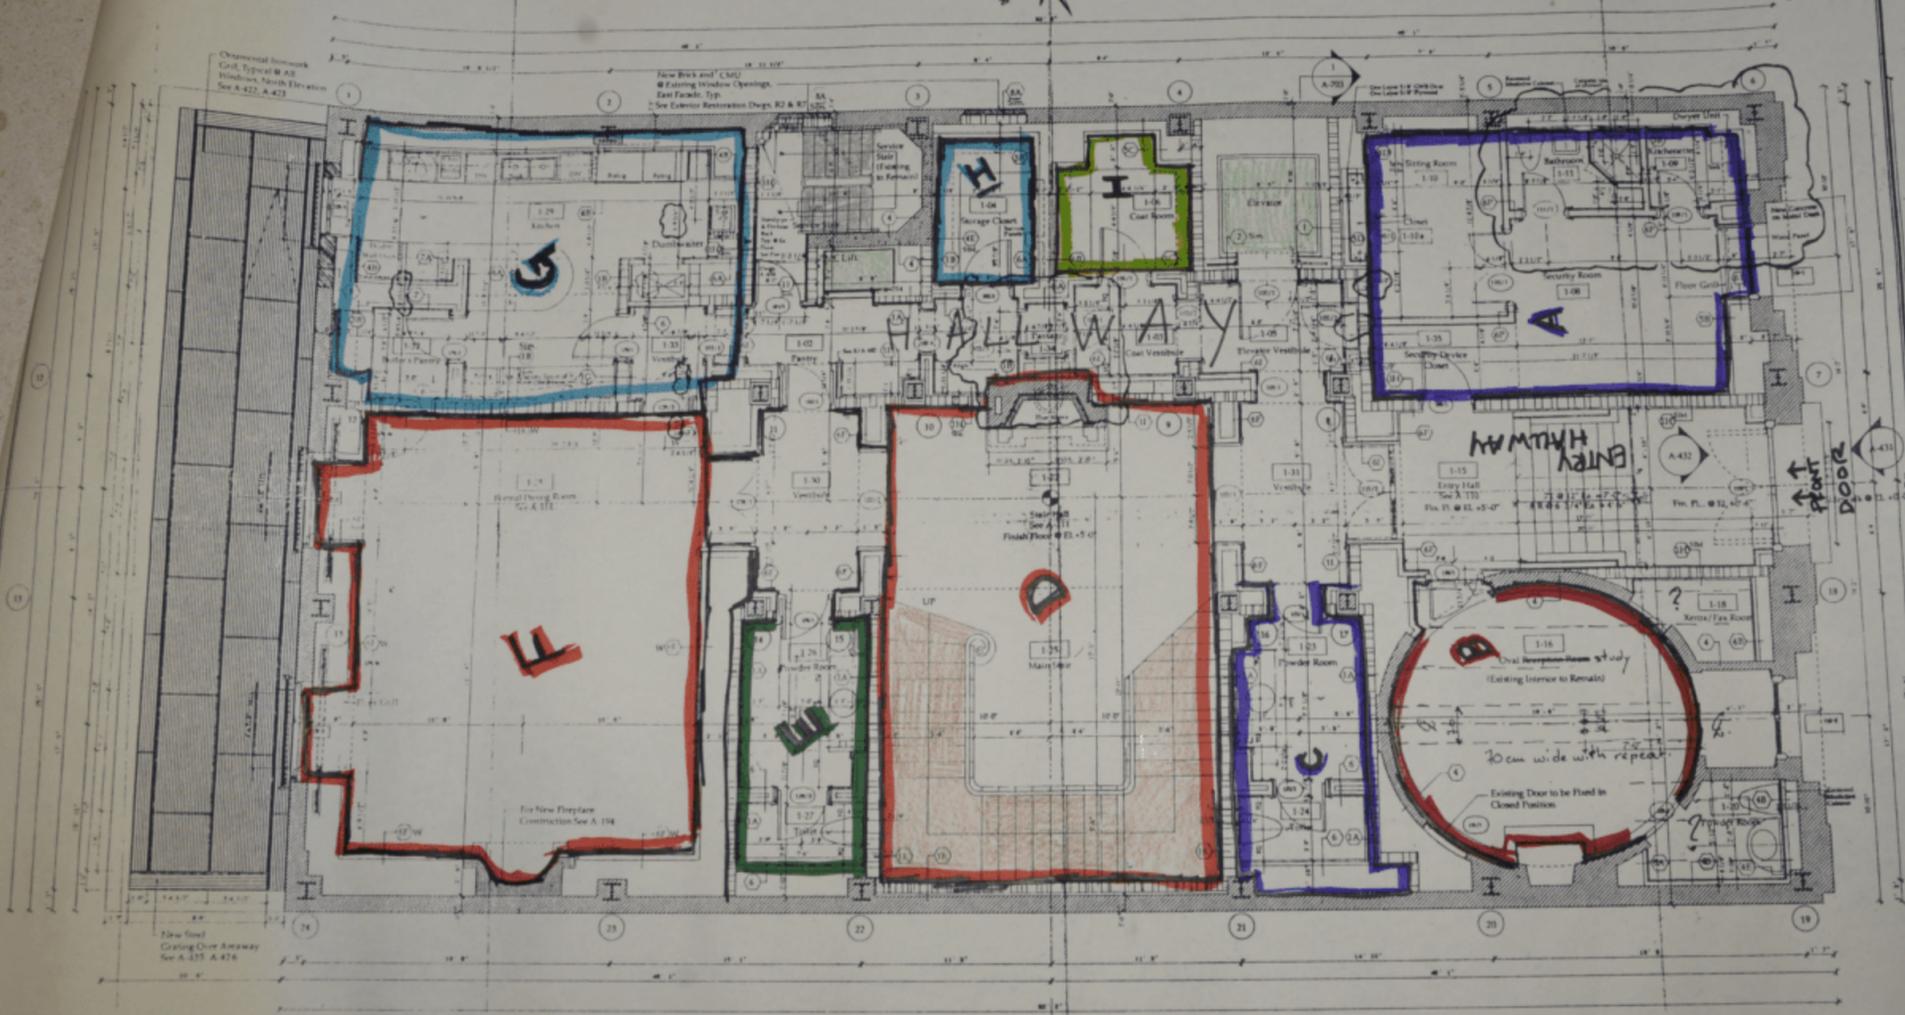


7/16/19 • Location: 9 East 7<sup>th</sup> Street, New York, NY - 1st Floor  
 # 31E-NY-302757H • Preparer: SA Margaret Girard

1ST FLOOR  
 1/4" TO SCALE

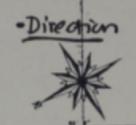

ROOM NO.	ROOM NAME	ENLARGED PLAN	ELEVATIONS
1-01	Service Suite		A-201
1-02	Entry		A-201
1-03	Case Vestibule	A-111	A-201, A-204
1-04	Storage Closets		A-206
1-05	Entrance Vestibule	A-111	A-207
1-06	Case Room		A-208
1-07	Security Booth		A-209
1-08	Anticorridor		A-210
1-09	Storage Room		A-211
1-10	Barbours		A-212
1-11	Entry Hall	A-111	A-212, 211
1-12	Oval Reception Room		A-212
1-13	Reception/ Fax Room		A-206
1-14	Reception Room		A-206
1-15	Star Hall	A-111	A-212, 212
1-16	Reception Room	A-111	A-211

ROOM NO.	ROOM NAME	ENLARGED PLAN	ELEVATIONS
1-17	Stair		A-211
1-18	Main Stair	A-111	A-211, 214, 213
1-19	Powder Room		A-211
1-20	Toilets	A-111	A-211
1-21	Changing Room	A-114	A-210, 211
1-22	Locker		A-115, 202
1-23	Stair Hall Vestibule	A-111	A-218
1-24	Stair Hall Vestibule	A-111	A-211
1-25	Boiler / Elevator		A-201
1-26	Vestibule		A-206
1-27	Passage		
1-28	Security Device		

9 E 71  
 NEW YORK

The Office of  
**THERRY W. DESPONT**  
 315 Greenwich Street  
 New York, N.Y.  
 10013  
 (212) 334-8444

MECHANICAL ENGINEER

John L. Asher  
 Consulting Engineer  
 31 Knight Street  
 Norwalk, CT 06851  
 (203) 866-5358

STRUCTURAL ENGINEER

Orin Arap & Partners  
 200 Fifth Avenue  
 New York, NY 10011  
 (212) 779-2211  
 Facsimile (212) 779-2223

NO.	DATE	BY	REVISION
1	June 22, 1990		Revisions
2	August 31, 1990		Revisions
3	December 17, 1990		Revisions
MILLWORK PACKAGE			
SHEET 2			
JULY 1, 1991			
AUGUST 14, 1991			
SEPTEMBER 5, 1991			
SEPTEMBER 15, 1991			



GROUND FLOOR PLAN  
 PLAN LEVEL 9'-0"

DATE: MAY 11, 1990  
 SCALE: 1/8" = 1'-0"  
 DRAWING: A-102

Page 2 of 2  
 Date: 7/16/19 • Location: 9 East 7<sup>th</sup> Street, New York, NY - 1st Floor  
 # 31E-NY-302757H