


Page 3 of 4

Date: 7/6/19 • Location: 9 East 71st Street New York, NY - 3rd Floor  
 Case #: 31E-NY-3027571 • Preparer: SA: [REDACTED]

\* TD Scale

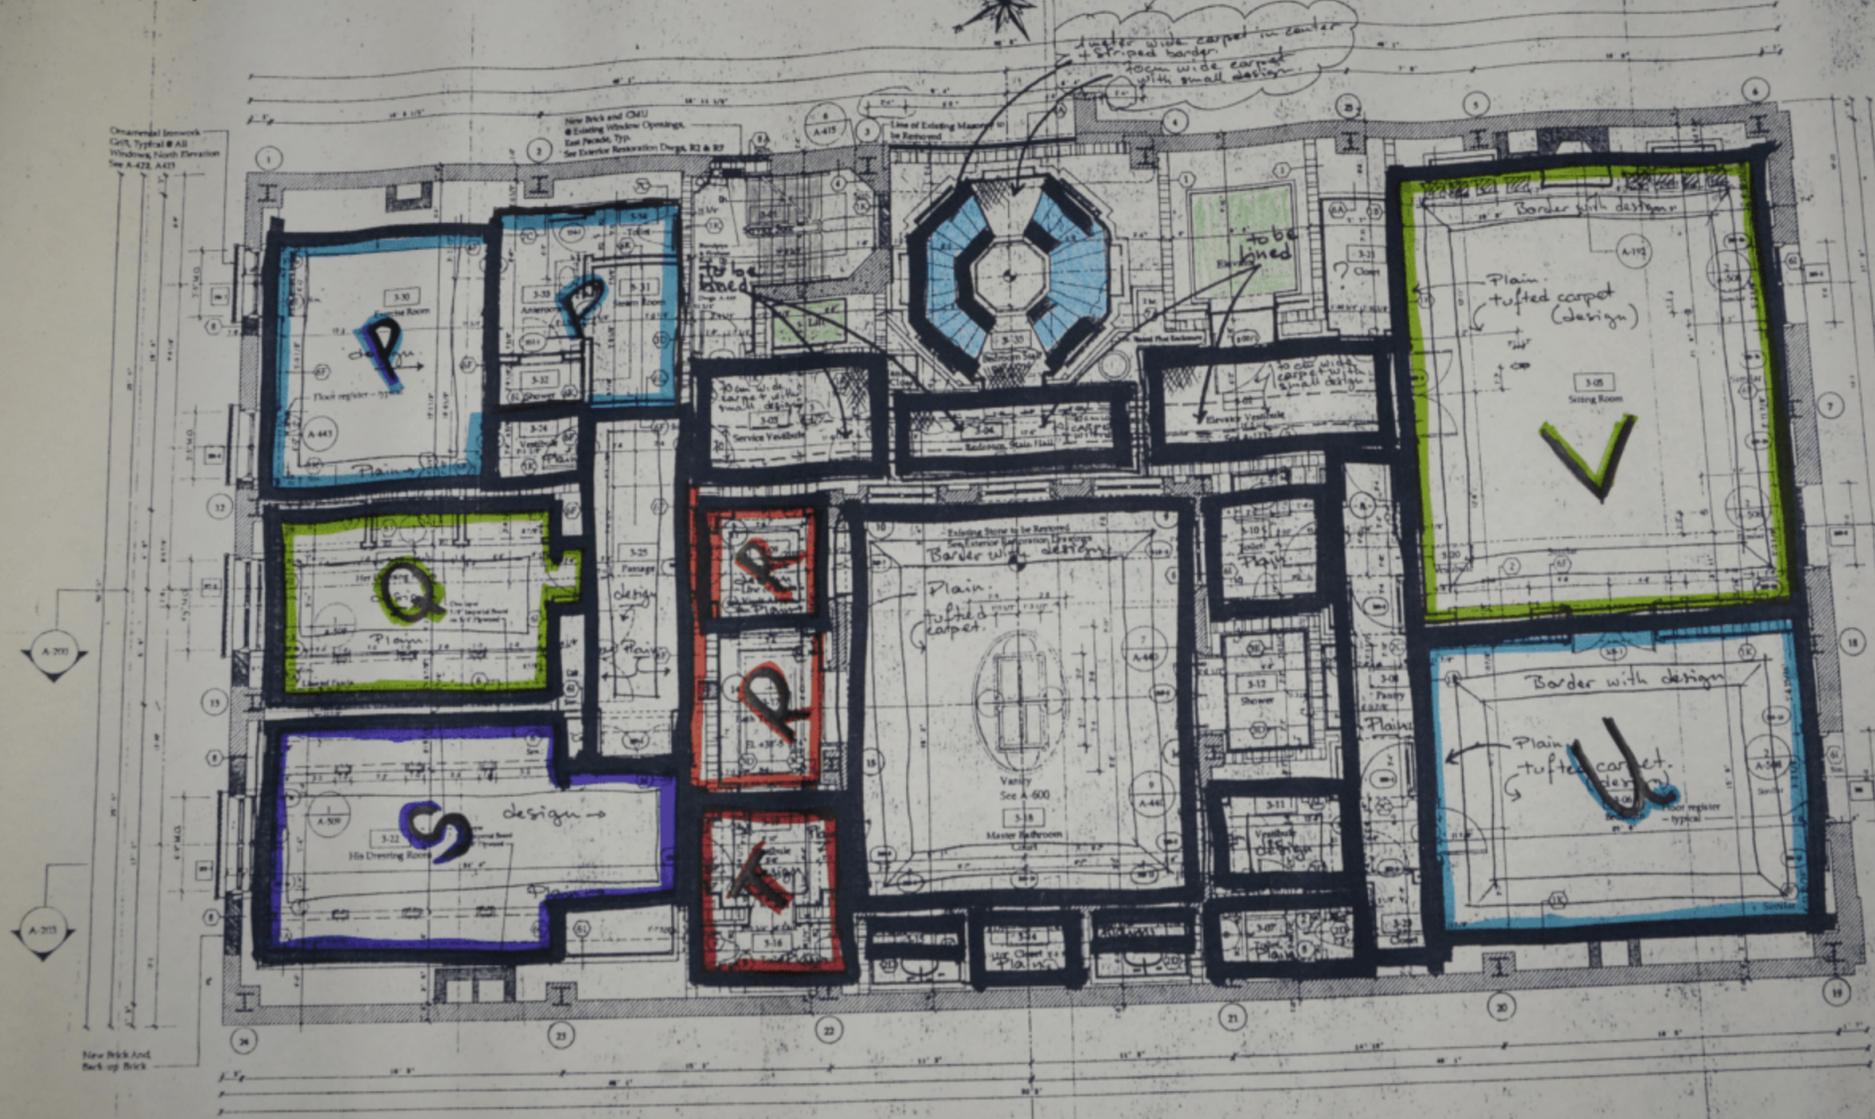

9 E 71  
NEW YORK

The Office of  
**THERRY W. DESBONT**  
 132 Greenwich Street  
 New York, N.Y.  
 10013  
 (212) 394-3944  
 MECHANICAL ENGINEERS  
 John L. Albert  
 Consulting Engineer  
 31 Knight Street  
 Norwalk, CT 06851  
 (203) 884-3338

STRUCTURAL ENGINEERS  
 One Argo & Partners  
 260 Park Avenue  
 New York, NY 10017  
 (212) 779-2223  
 Fax: (212) 779-2228

NO.	DATE	REVISION
1	June 27, 1990	Revisions
2	August 31, 1990	Revisions
3	DECEMBER 17, 1990	
MILLWORK PACKAGE		
SHEET 4		
4	MARCH 23, 1991	
5	REVISION APRIL 11, 1991	
6	REVISION MAY 7, 1991	
7	28/7/91 AUG 6, 1991	
8	26 SEPTEMBER 1991	

Page 4

ROOM#	ROOM NAME	ENLARGED PLAN	ELEVATIONS
3-01	Service Yacht		A-233
3-02	Service Vanity		A-231
3-03	Service Vanity		A-231
3-04	Bedroom (Str.) 1 Bed	A-213	A-226
3-05	Bedroom	A-224, 215	A-226
3-06	Bedroom		A-226
3-07	Bedroom		A-224
3-08	Bedroom		A-227
3-09	Bedroom	A-211	A-241
3-10	Yacht		A-241
3-11	Vanity	A-121	A-243
3-12	Shower	A-121, 221	A-226, 226, 220
3-13	Closet		A-227
3-14	Closet		A-224

ROOM	ROOM NAME	ENLARGED PLAN	ELEVATIONS
3-01	Yacht		A-237
3-15	Yacht		A-244
3-16	Yacht		A-224
3-17	Bedroom (Str.)	A-121, 224	A-226, 226, 224
3-18	Heavy Performance Ceiling	A-121	A-226, 226, 224
3-19	Vanity	A-121	A-241
3-20	Vanity		A-217
3-21	Yacht		A-241
3-22	The Dressing Room		A-213
3-23	Closet		A-213
3-24	Vanity		A-217
3-25	Yacht		A-246
3-26	The Dressing Room		A-246
3-27	Yacht		A-246, 226
3-28	Yacht		A-246, 226
3-29	Shower	A-226	A-240, 226
3-30	Shower	A-226	A-240
3-31	Tub	A-226	A-240, 226
3-32	Bedroom (Str.)	A-121	A-226, 226



THIRD FLOOR PLAN  
 PLAN LEVEL: 40'-11" MSF  
 DATE: MAY 01, 1990

SCALE: 1/8" = 1'-0"  
 DRAWING: A-104