


MODIFIED FLOOR PLAN

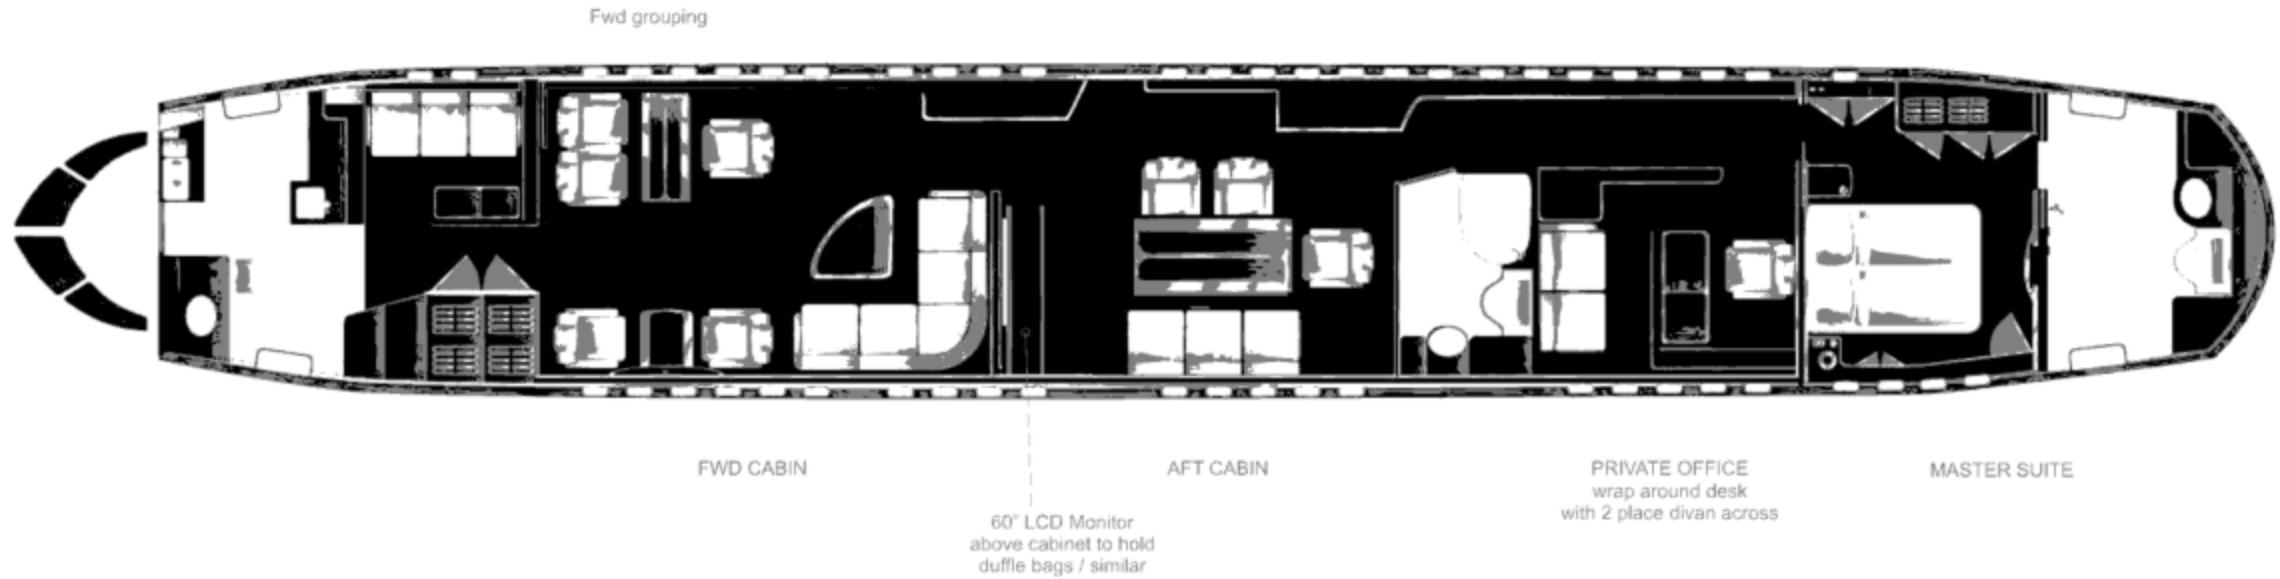

THE INFORMATION CONTAINED HEREIN IS PROPRIETARY TO INTERNATIONAL JET INTERIORS, INC. AND SHALL NOT BE USED, DUPLICATED, OR FURTHER DISSEMINATED FOR ANY PURPOSE OTHER THAN THAT FOR WHICH IT IS FURNISHED, WITHOUT WRITTEN CONSENT OF INTERNATIONAL JET INTERIORS, INC.

 international jet <small>INTERIORS</small>		2221 Smithtown Avenue Long Island MacArthur Airport Ronkonkoma, New York 11779	
A/C TYPE: BOEING BBJ		S/N: 30884	
TITLE: MODIFIED FLOOR PLAN			Rev - 1
DRAWN & DATE:	DWG. NO.:	IJI737BBJE-PP1	
09.08.16	SHEET:	1 of 1	
SCALE: N/A	Tolerances are within +/- .50"		

EFTA_R1_00012599
EFTA01734428