


MODIFIED FLOOR PLAN (forward cabin)

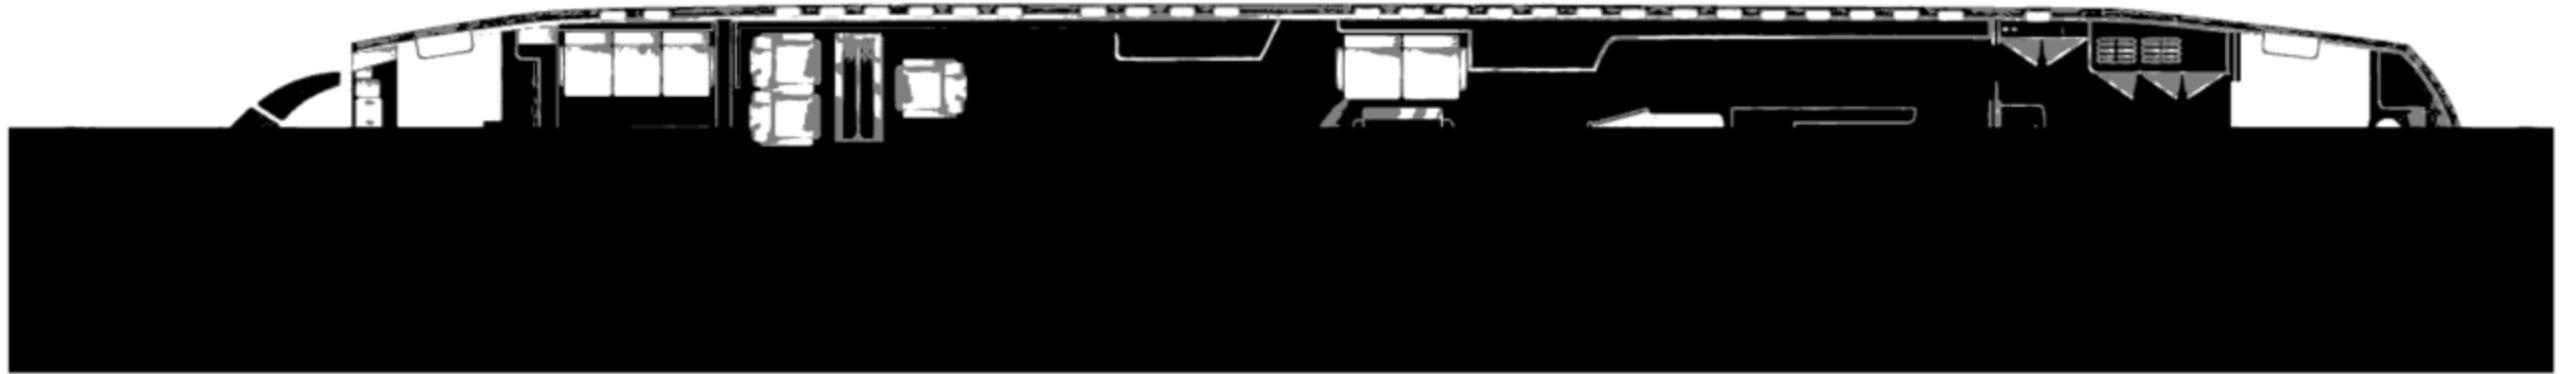

FWD CABIN

AFT CABIN (possible theater)

PRIVATE OFFICE


MASTER SUITE

THE INFORMATION CONTAINED HEREIN IS PROPRIETARY TO INTERNATIONAL JET INTERIORS, INC. AND SHALL NOT BE USED, DUPLICATED, OR FURTHER DISSEMINATED FOR ANY PURPOSE OTHER THAN THAT FOR WHICH IT IS FURNISHED, WITHOUT WRITTEN CONSENT OF INTERNATIONAL JET INTERIORS, INC.

 international jet <small>INTERIORS</small>		2221 Smithtown Avenue Long Island MacArthur Airport Ronkonkoma, New York 11779	
A/C TYPE: BOEING BBJ		S/N: 30884	
TITLE: MODIFIED FLOOR PLAN			Rev - 1
DRAWN & DATE: 08.31.16	DWG. NO.: IJI737BBJE-PP1		SHEET: 1 of 1
SCALE: N/A		Tolerances are within +/- .50"	

EFTA_R1_00014274
EFTA01734866

MODIFIED FLOOR PLAN (forward & mid cabin)

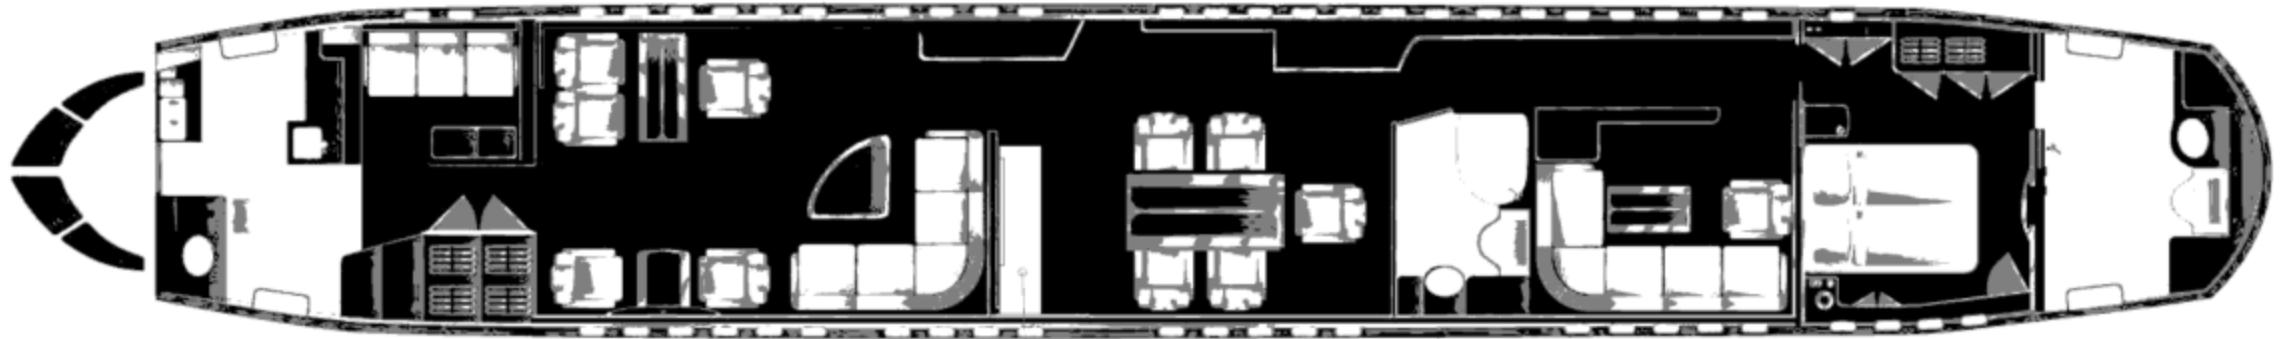

FWD CABIN

AFT CABIN (possible theater)

PRIVATE OFFICE

MASTER SUITE

60" LCD Monitor
above cabinet to hold
duffle bags / similar



THE INFORMATION CONTAINED HEREIN IS
PROPRIETARY TO INTERNATIONAL JET
INTERIORS, INC. AND SHALL NOT BE USED,
DUPLICATED, OR FURTHER DISSEMINATED
FOR ANY PURPOSE OTHER THAN THAT FOR
WHICH IT IS FURNISHED, WITHOUT WRITTEN
CONSENT OF INTERNATIONAL JET INTERIORS, INC.

 international jet INTERIORS		2221 Smithtown Avenue Long Island MacArthur Airport Ronkonkoma, New York 11779	
A/C TYPE: BOEING BBJ		S/N: 30884	
TITLE: MODIFIED FLOOR PLAN			Rev - 1
DRAWN & DATE: 08.31.16	DWG. NO.: IJI737BBJE-PP1	SHEET: 1 of 1	
SCALE: N/A		Tolerances are within +/- .50"	

EFTA_R1_00014275
EFTA01734867