


MODIFIED FLOOR PLAN (forward cabin)

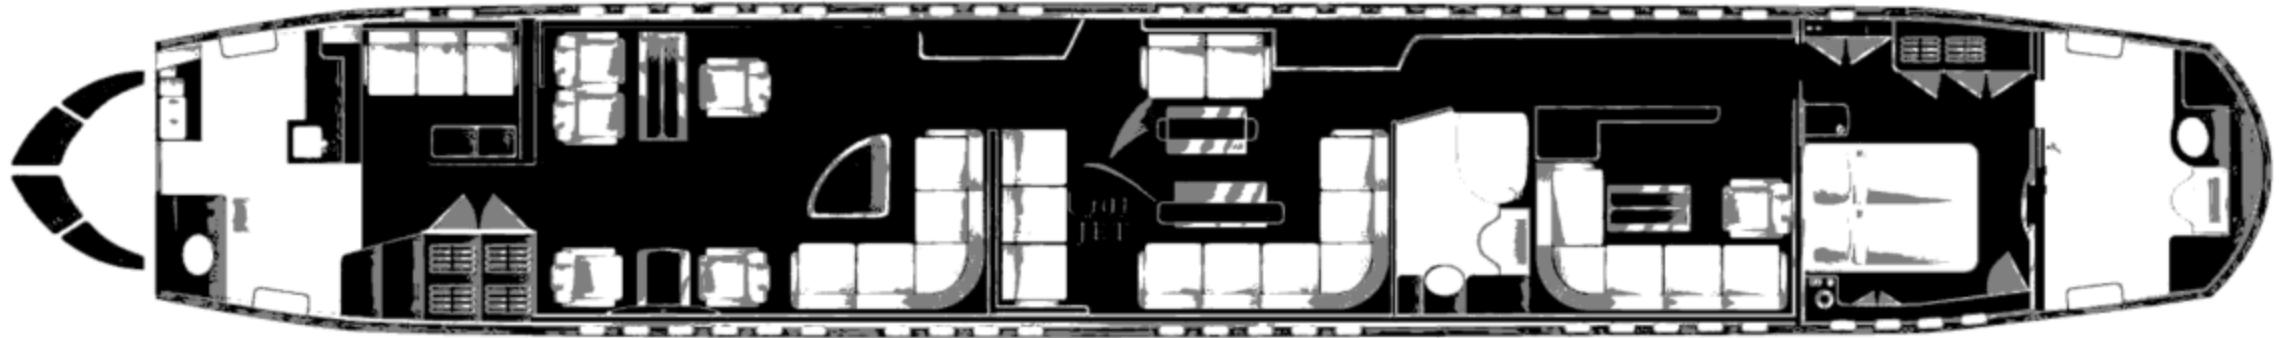

FWD CABIN

AFT CABIN (possible theater)

PRIVATE OFFICE

MASTER SUITE

THE INFORMATION CONTAINED HEREIN IS PROPRIETARY TO INTERNATIONAL JET INTERIORS, INC. AND SHALL NOT BE USED, DUPLICATED, OR FURTHER DISSEMINATED FOR ANY PURPOSE OTHER THAN THAT FOR WHICH IT IS FURNISHED, WITHOUT WRITTEN CONSENT OF INTERNATIONAL JET INTERIORS, INC.

 international jet <small>INTERIORS</small>		2221 Smithtown Avenue Long Island MacArthur Airport Ronkonkoma, New York 11779	
A/C TYPE: BOEING BBJ		S/N: 30884	
TITLE: MODIFIED FLOOR PLAN		Rev - 1	
DRAWN & DATE: 08.31.16	DWG. NO.: IJI737BBJE-PP1	SHEET: 1 of 1	
SCALE: N/A		Tolerances are within +/- .50"	

EFTA_R1_00014284
EFTA01734873