


9th FLOOR PLAN

1/8" = 1'

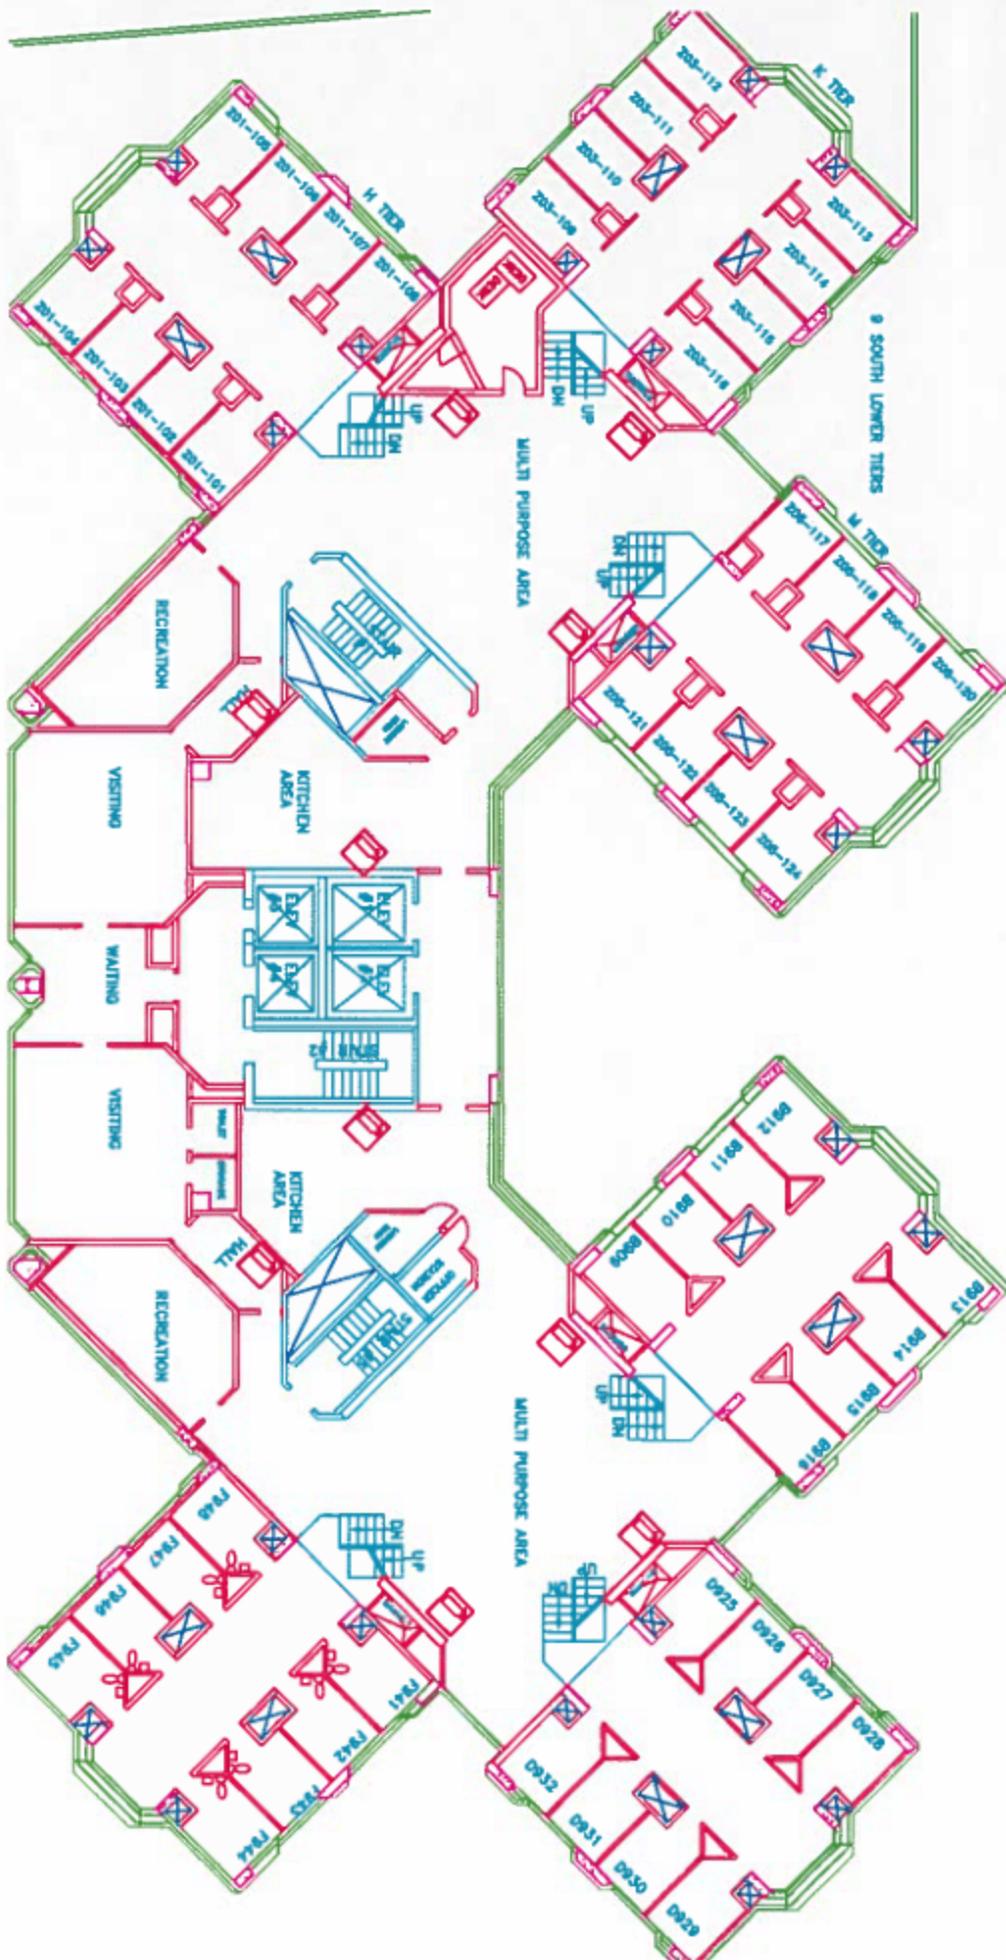

TENTH FLOOR PLAN

SCALE 1/8"=1'

