


• Case #: 31E-NY-3027571 • Location: 9 East 71st Street, New York, NY - Basement
 • Date: 7/16/19 • Preparer: [Redacted]
 • Date: 7/11/19 • Approver: [Redacted]

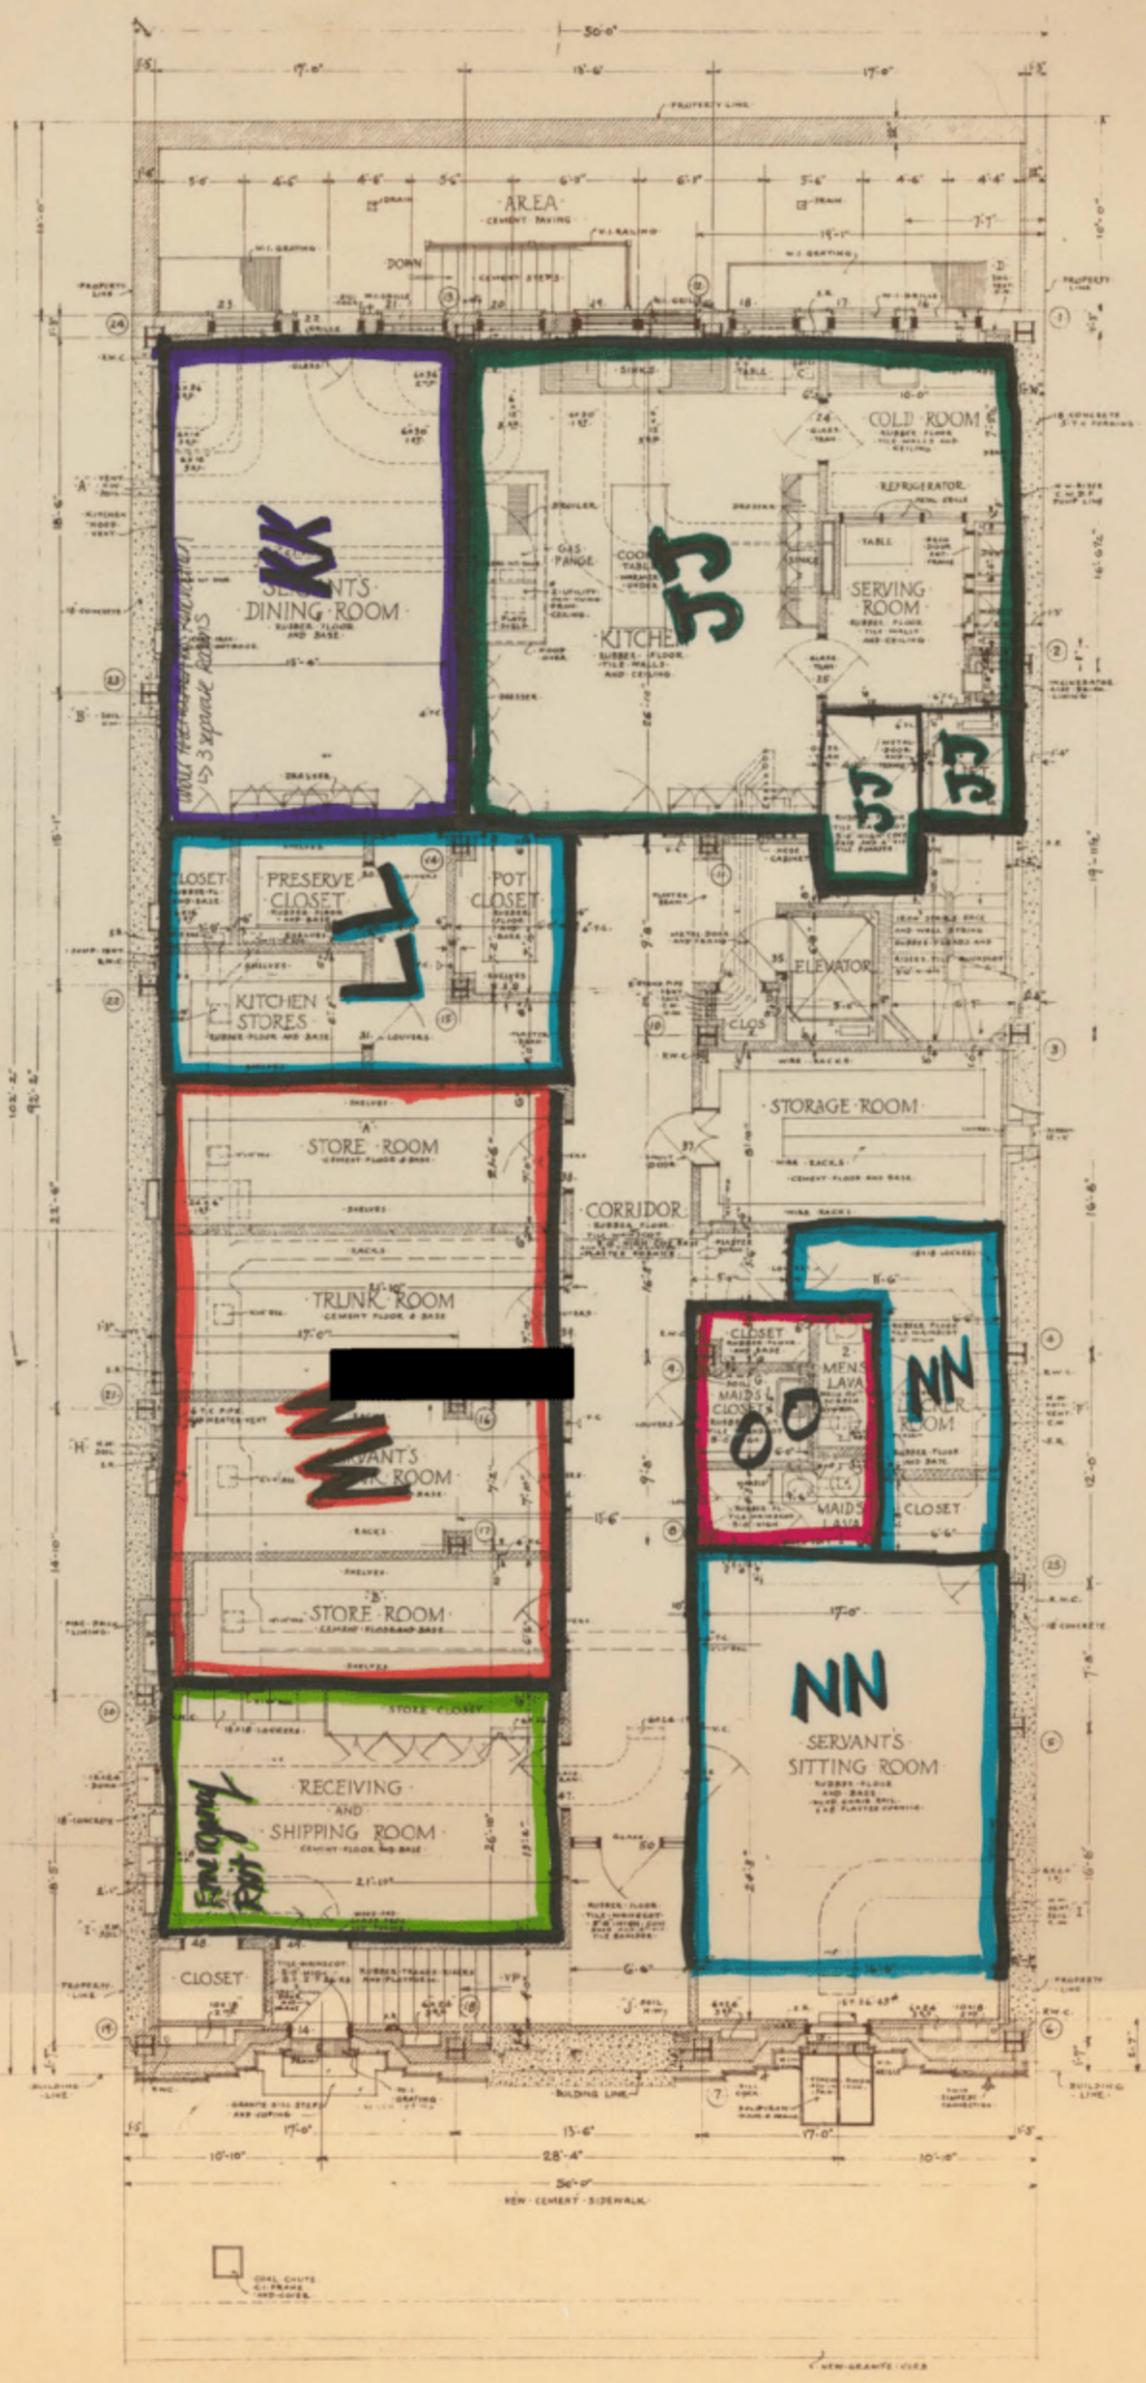

BASEMENT FLOOR PLAN

INDEX FOR MATERIALS

STONE	[Symbol]
CONCRETE	[Symbol]
TERRA COTTA	[Symbol]
WOOD OR METAL	[Symbol]

To Scale


9E 71
NEW YORK

THIBERT W. BRISQONT

MECHANICAL ENGINEERS
 Daniel Alford
 Consulting Engineers
 314 Park Avenue
 New York, N.Y.
 (212) 686-6128

STRUCTURAL ENGINEERS

One Long & Partners
 300 W. 42nd St.
 New York, NY 10018
 (212) 779-2222
 Fax: (212) 779-2222

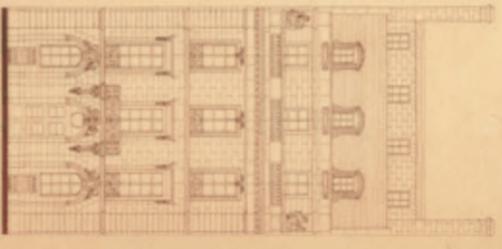


BUILDING DEPT DRAWINGS
 BASEMENT FLOOR PLAN
 100% ENCLOSURE 198

SCALE 1/8" = 1'-0"

Page 6 of

Date: 7/16/19 Location: 9 East 1st Street, New York, NY - 6th Floor
 Case #: 31E-NY-3827571 Prepare [REDACTED]
 Date: 7/11/19 Prepare [REDACTED]

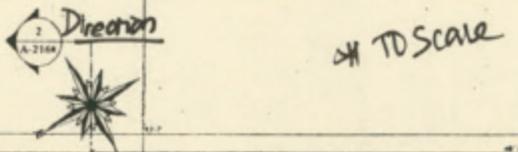


9 E 71
 NEW YORK

MECHANICAL ENGINEERS

STRUCTURAL ENGINEERS

NO.	DATE	REVISION
1	June 22, 1990	Revisions
2	August 31, 1990	Revisions
3	DECEMBER 17, 1991	
MILLWORK PACKAGE		
SHEET 7		
4	March 1, 1991	
5	REVISION MAY 7, 1991	
6	REVISION 11-16-91	
7	REVISION 10-22-91	

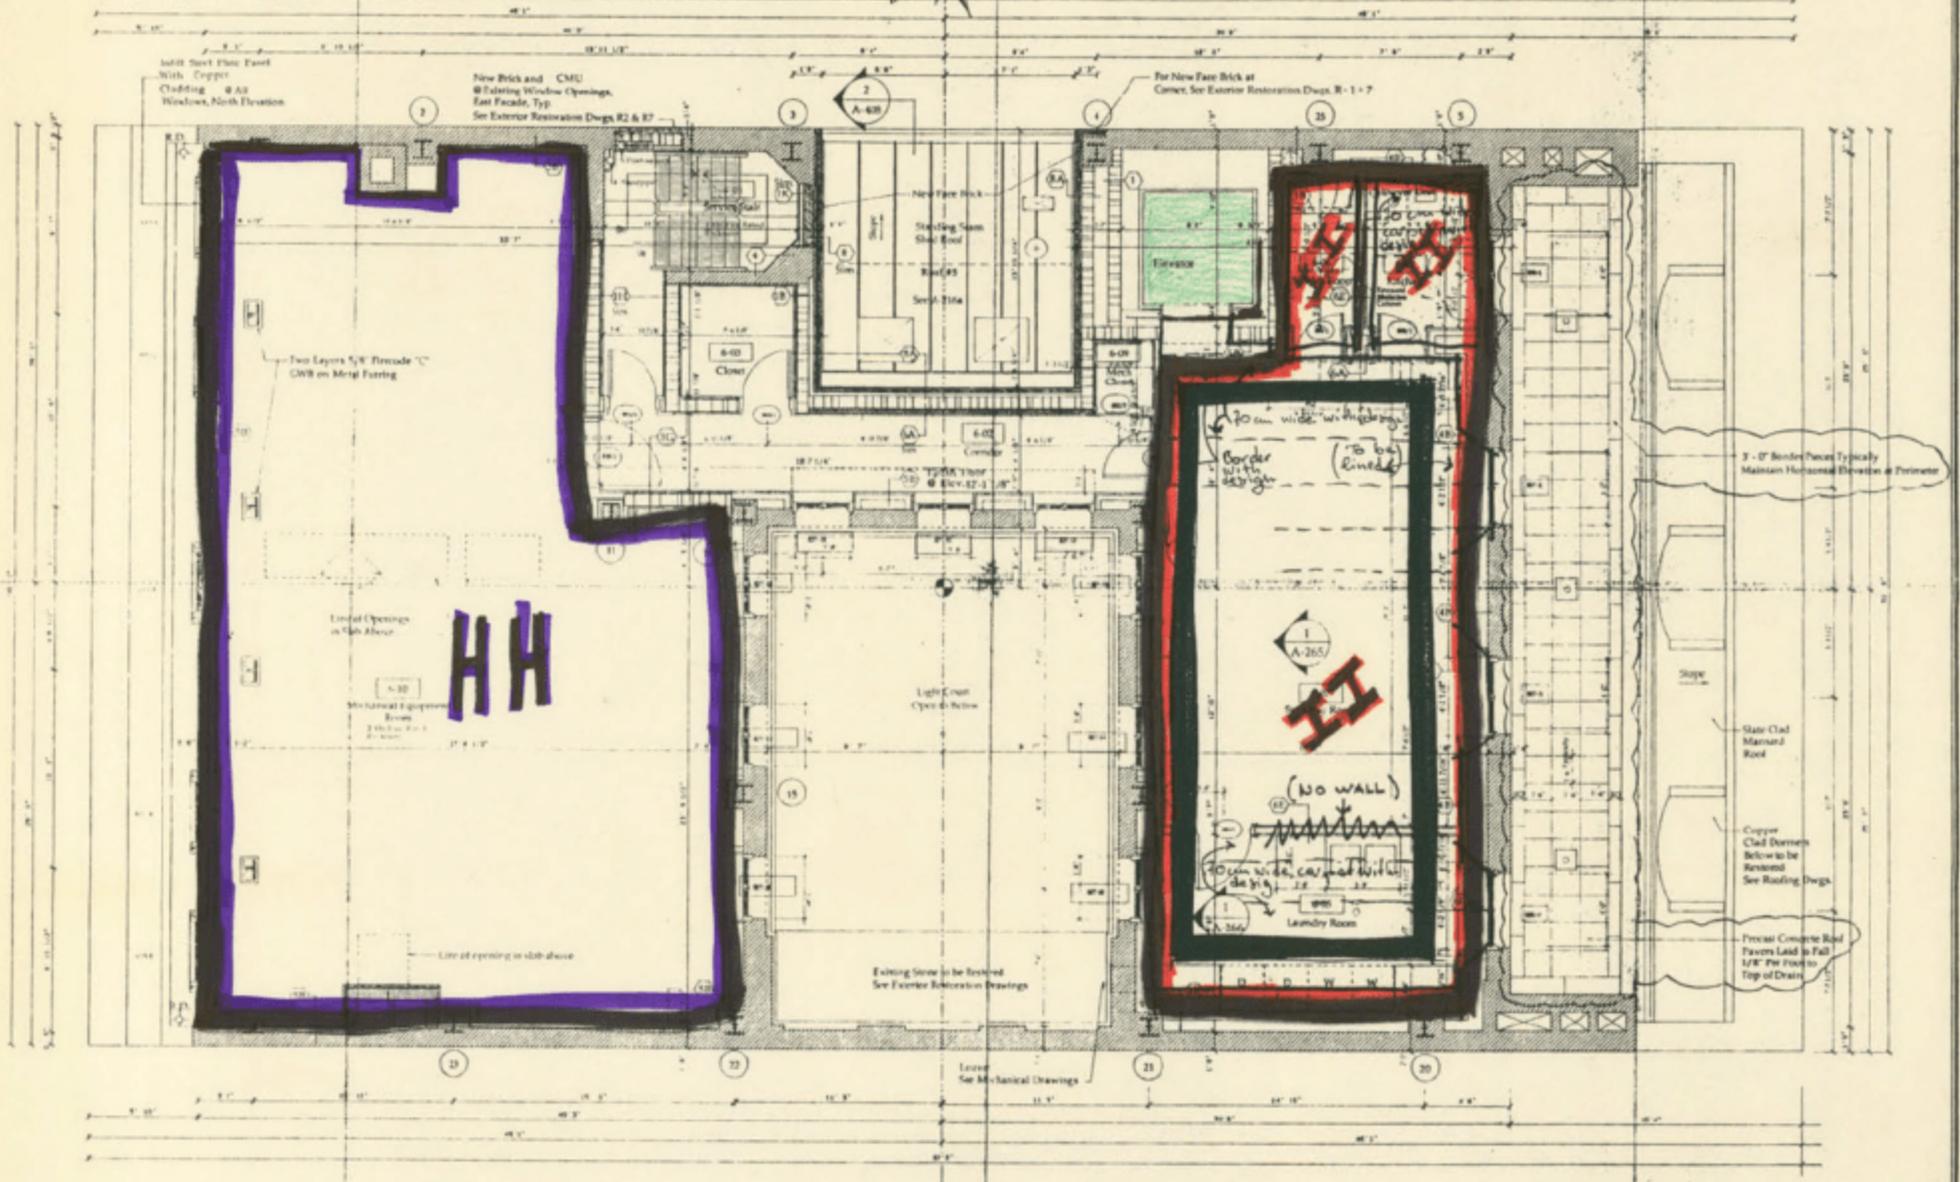

ROOM NO.	ROOM NAME	ENLARGED PLAN	ELEVATIONS
6-01	Service Area		
6-02	Corridor		A-206
6-03	Corridor		
6-04	Laundry Room		A-206
6-05	Stair Down		A-206
6-06	Wall Day Room		A-206
6-07	Corridor		A-206
6-08	Mechanical Closet		A-206
6-09	Mech. Equipment Room		A-206
6-10	Room		A-206



SIXTH FLOOR PLAN
 PLAN LEVEL: 62'-4 1/8"
 DATE: MAY 17, 1991
 SCALE: 1/150
 DRAWING: A-107

© 1991 The Office of Thomas H. Donovan Ltd. All Rights Reserved

Page 5 of 1

• Date: 7/6/19 • Location: 9 East 71st Street New York, NY - 5th Floor
 • Case #: 31E-NY-3027571 • Preparer: [Redacted]
 • Date: 7/11/19 • Preparer: [Redacted]




9 E 71
NEW YORK

MECHANICAL ENGINEERS

STRUCTURAL ENGINEERS

NO.	DATE	REVISION
1	June 22, 1990	Revisions
2	August 31, 1990	Revisions
3	DECEMBER 17, 1990	
MILLWORK PACKAGE		
SHEET 6		
4	March 1, 1991	
5	REVISION MAY 7, 1991	
6	REVISION AUGUST 16, 1991	

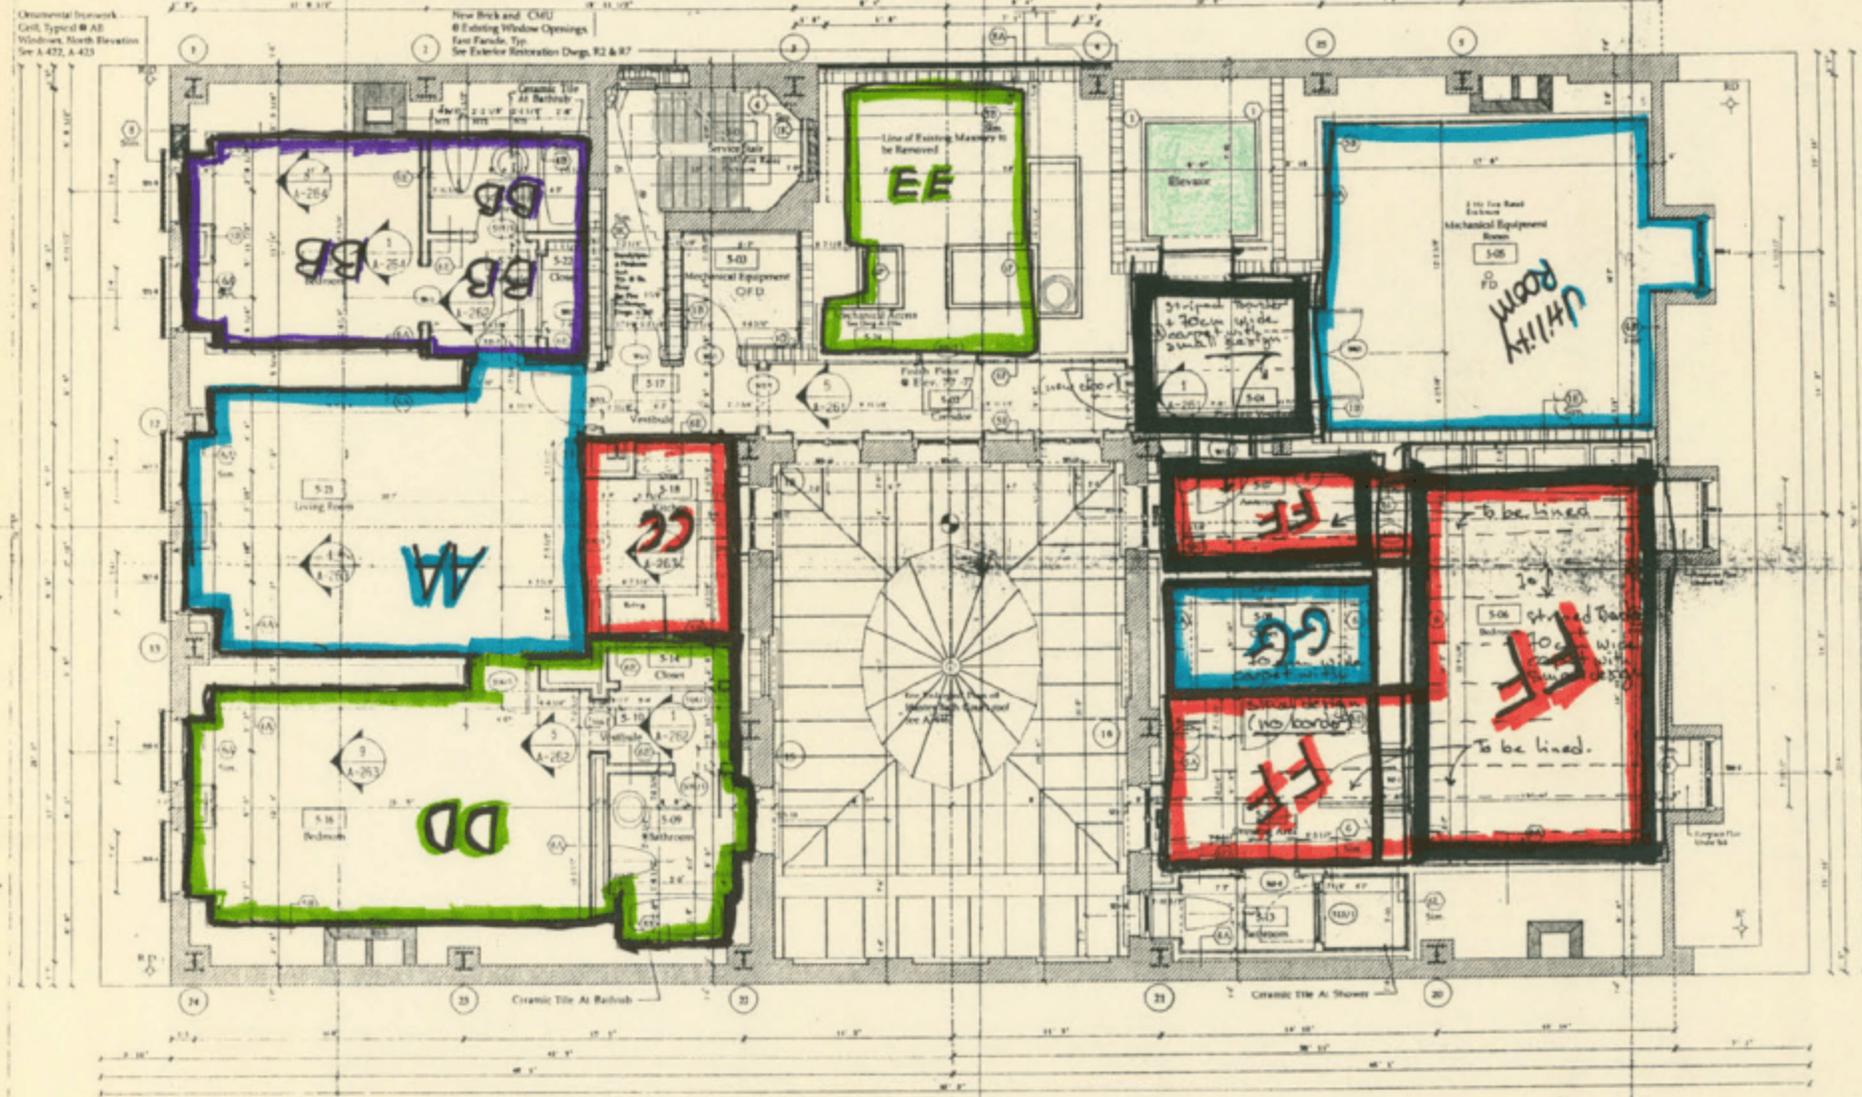

ROOM NO.	ROOM NAME	ENLARGED PLAN	ELEVATIONS
S-10	Service Station		
S-11	Corridor		A-201
S-12	Mechanical Equipment		A-201
S-13	Program Telephone		A-201
S-14	Mech. Equipment Room		A-201
S-15	Bedroom		A-201
S-16	Accommod.		A-201
S-17	Chlor.		A-201
S-18	Bedroom		A-201
S-19	Yard		A-201
S-20	Dressing Area		A-201
S-21	Bedroom		A-201
S-22	Chlor.		A-201
S-23	Bedroom		A-201
S-24	Chlor.		A-201
S-25	Bedroom		A-201
S-26	Bedroom		A-201
S-27	Bedroom		A-201
S-28	Bedroom		A-201
S-29	Bedroom		A-201
S-30	Bedroom		A-201
S-31	Bedroom		A-201
S-32	Living Room		A-201
S-33	Mechanical Room		A-201



FIFTH FLOOR PLAN
PLAN LEVEL 10'-0"
DATE MAY 21, 1990

SCALE 1/80
GRAPHIC A-106

page 4 of

Date: 7/14/19 Location: 9 East 71st Street, New York, NY ~~100~~ FLOOR
 Case#: 31E-NY-3027571 Preparer: SA [REDACTED]
 Date 7/11/19 Preparer: [REDACTED]



ATD Scale


9 E 71
NEW YORK

MECHANICAL ENGINEERS

STRUCTURAL ENGINEERS

NO.	DATE	REVISION
1	June 22, 1990	Revisions
2	August 31, 1990	Revisions
3	December 17, 1990	MILLWORK PACKAGE SHEET 5
4	February 26, 1991	
5	MAY 27, 1991	
6	August 15, 1991	
7	August 8, 1991	
8	26 SEPTEMBER 1991	

Ordnance Network
Grid Typical @ All
Windows, South Elevation
See A-422, A-423

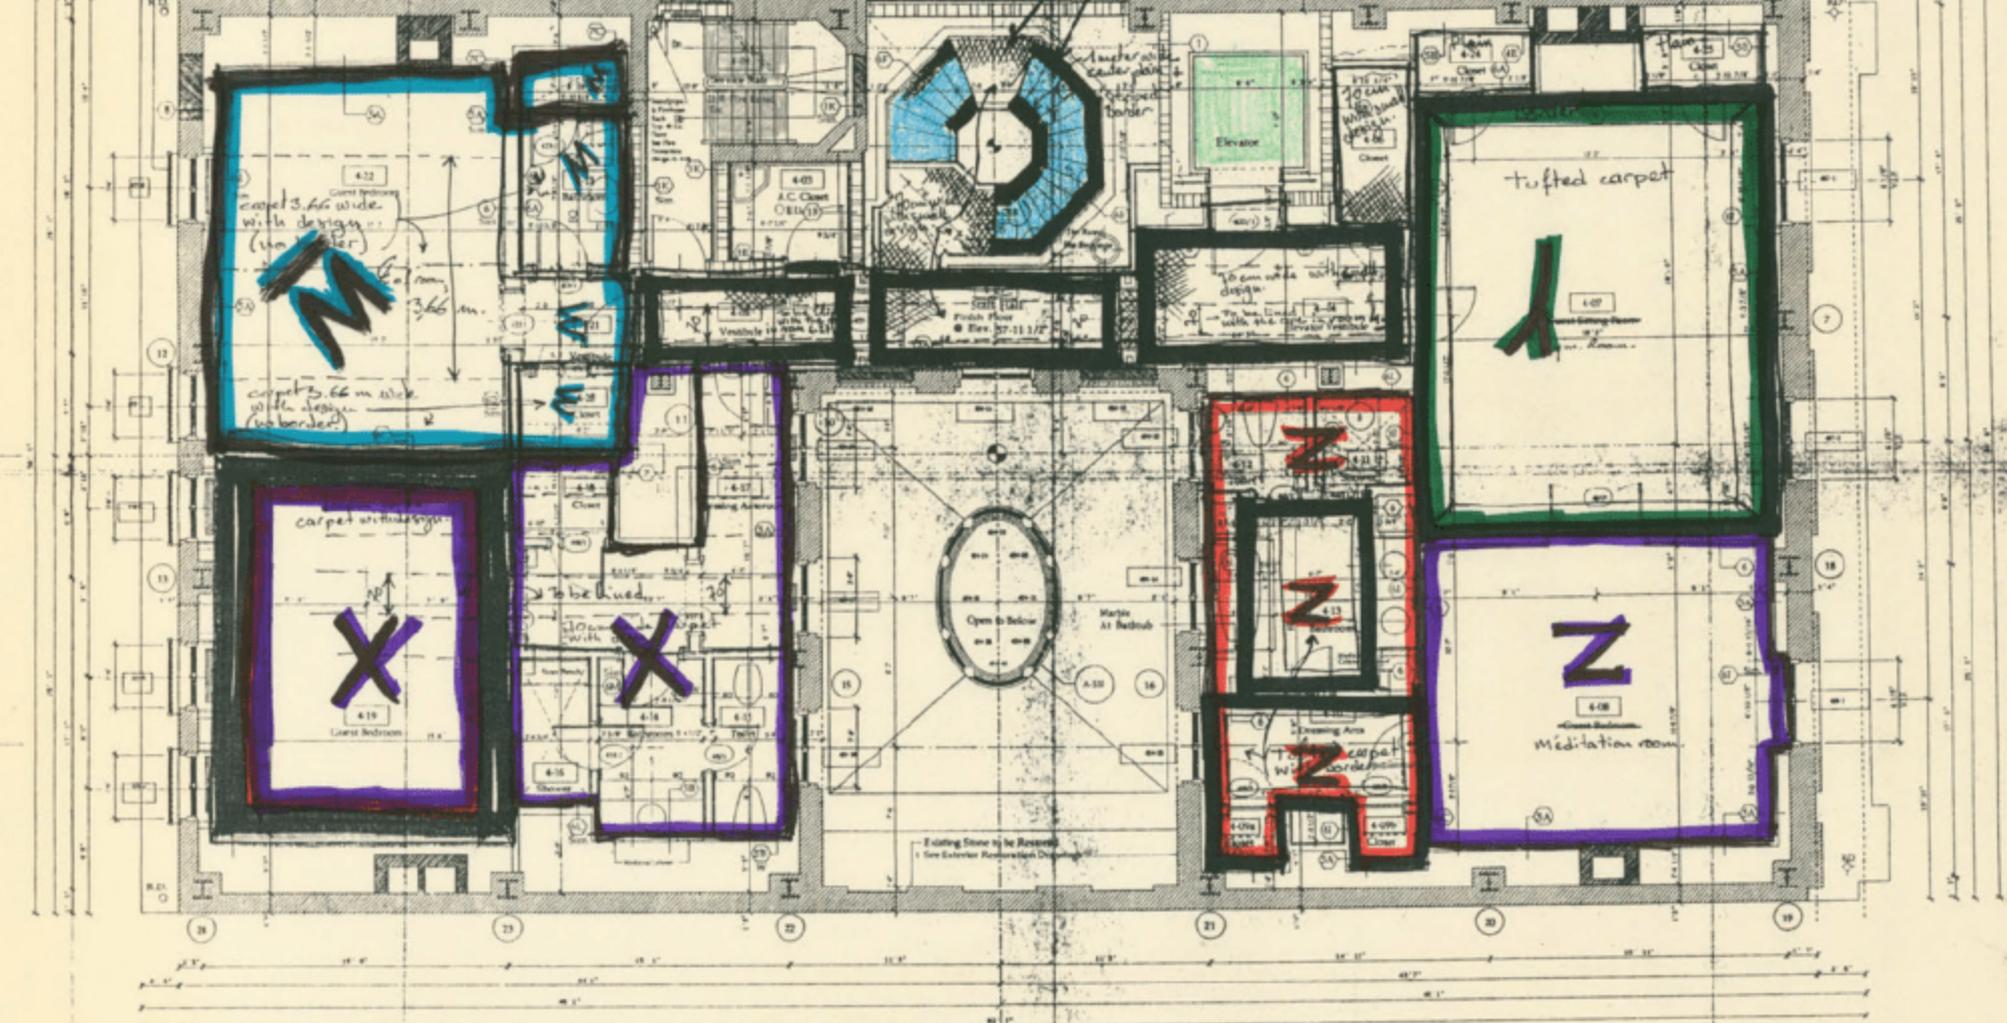

ROOM NO.	ROOM NAME	ENLARGED PLAN	ELEVATIONS
4-01	Service Bay		A-201
4-02	Yardage & Storage		A-201
4-03	A.C. Closet		A-201
4-04	Reynolds Vanish		A-201
4-05	Bedroom Suite		A-201, A-207
4-06	Closet		A-201
4-07	Guest Spring Room		A-201
4-08	Guest Bedroom		A-201
4-09	Guest		A-201
4-10	Closet		172, 201
4-11	Dressing Area		A-201
4-12	Shower	A-207	A-201
4-13	Tub		A-201
4-14	Bedroom	A-201	A-201
4-15	Bedroom	A-201	A-201
4-16	Tub		A-201

ROOM NO.	ROOM NAME	ENLARGED PLAN	ELEVATIONS
4-01	Service	A-201	A-201
4-02	Storage	A-201	A-201
4-03	Closet		172, 201
4-04	Bedroom		A-201
4-05	Closet		172, 201
4-06	Vanish		A-201
4-07	Closet		A-201
4-08	Bedroom	A-201	A-201
4-09	Bedroom	A-201	A-201
4-10	Closet		172, 201
4-11	Closet		172, 201
4-12	Shower	A-201	A-201
4-13	Shower	A-201	A-201




FOURTH FLOOR PLAN
PLAN LEVEL: 57'-11 1/2"
DATE: MAY 21, 1990
SCALE: 1/8" = 1'-0"
DRAWN BY: A-105

Page
3 of 4

Date: 7/6/19 Location: 9 East 71st Street New York, NY - 3rd Floor
 Case #: 31E-NY-3027571 - Preparer: [REDACTED]
 Date: 7/11/19 - Preparer: [REDACTED]

9 E 71
NEW YORK

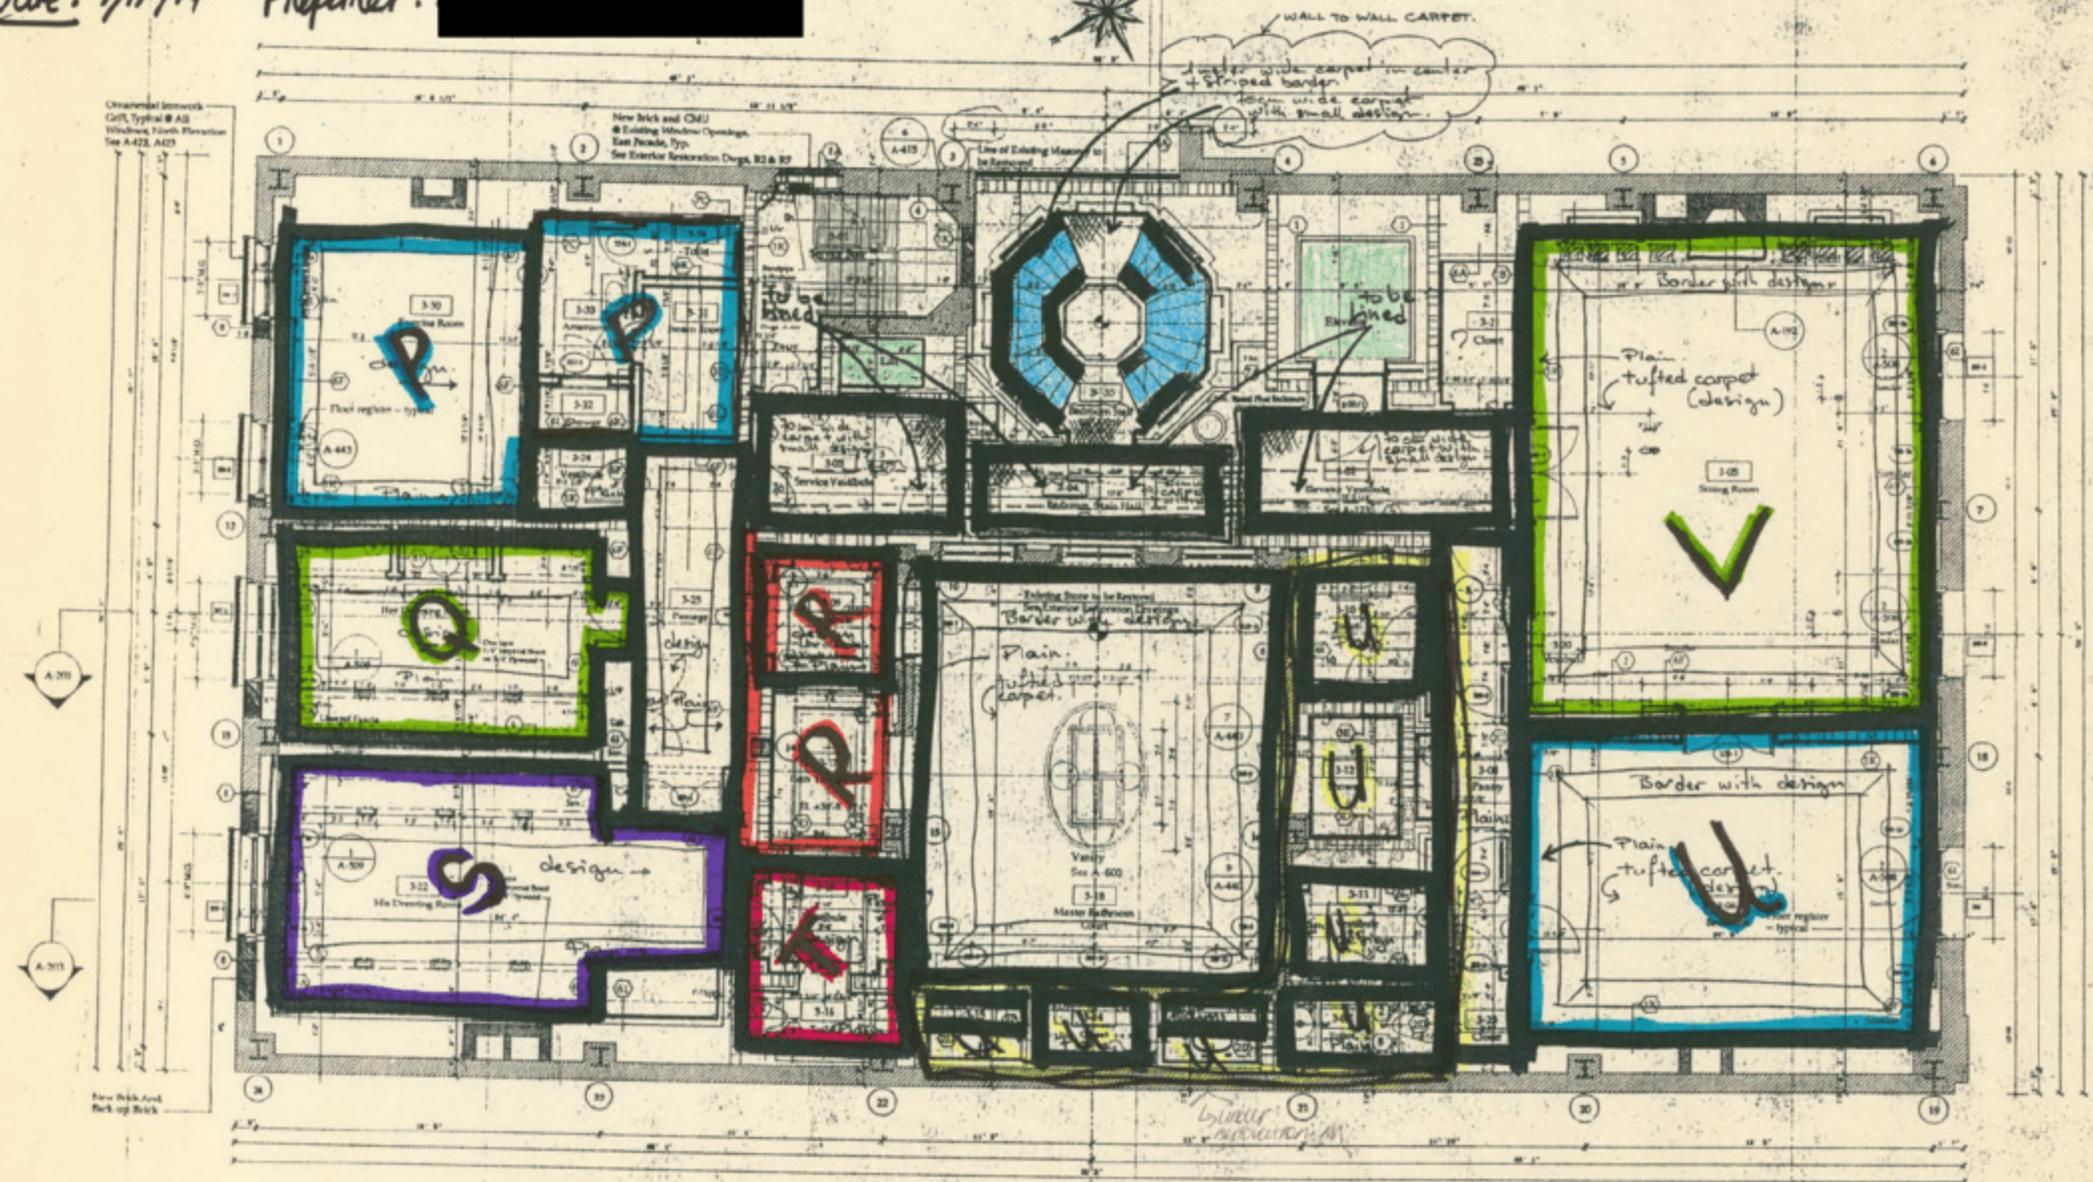

Structural Elements
 GFR, Typical @ All
 Windows, Fourth Elevation
 See A-422, A-423

New Brick and CMU
 Existing Windows Openings
 East Facade, Typ.
 See Exterior Restoration Drawg. R2 & R3


WALL TO WALL CARPET

Plain tufted carpet in center
 + striped border
 Plain wide carpet
 with small design

1/8" = 1'-0" SCALE

[REDACTED]
 MECHANICAL ENGINEERS
 [REDACTED]
 STRUCTURAL ENGINEERS
 [REDACTED]

- NO. DATE DESCRIPTION
- 1 June 22, 1990 Revisions
- 2 August 31, 1990 Revisions
- 3 DECEMBER 17, 1990
- MILKWORK PACKAGE
- SHEET 4
- 4 MARCH 23, 1991
- 5 REVISION APRIL 11, 1991
- 6 REVISION MAY 7, 1991
- 7 25/10/91 AUG. 6, 1991
- 8 16 SEPTEMBER 1991

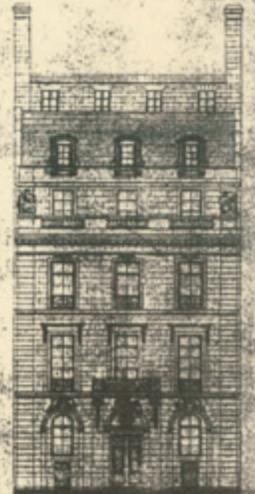

THIRD FLOOR PLAN
 PLAN LEVEL: 40'-11 1/2" (12.48m)
 DATE: MAY 01, 1991

ROOM NO.	ROOM NAME	ENLARGED PLAN	ELEVATIONS
3-20	Service Yard		
3-21	Service Yard		
3-22	Service Yard		
3-23	Bedroom (3rd Fl)	A-219	A-219
3-24	Bedroom	A-219, A-21	A-219
3-25	Bedroom	A-219	A-219
3-26	Bedroom	A-219	A-219
3-27	Bedroom	A-219	A-219
3-28	Bedroom	A-219	A-219
3-29	Bedroom	A-219	A-219
3-30	Bedroom	A-219	A-219
3-31	Bedroom	A-219	A-219
3-32	Bedroom	A-219	A-219
3-33	Bedroom	A-219	A-219
3-34	Bedroom	A-219	A-219

ROOM NO.	ROOM NAME	ENLARGED PLAN	ELEVATIONS
3-11	Open		A-207
3-12	Open		A-207
3-13	Bedroom (3rd Fl)	A-211, 214	A-211, 214, 216, 218
3-14	Master Bedroom (3rd Fl)	A-211, 214	A-211, 214, 216, 218
3-15	Bedroom	A-211	A-211
3-16	Bedroom	A-211	A-211
© 1991 The Office of Thierry W. Despont Ltd. All Rights Reserved.

Page
2 of

Date: 7/6/19 Location: 9 East 71st Street, New York, NY - 2nd Floor

Case#: 31E-NY-3027571 Preparer: [Redacted]

Date: 7/11/19 Preparer: [Redacted]


Direction



AS TO SCALE

(wall to wall carpet.)

Chromalox Inseam
Curt. System # A-2
Windows, North Elevation
See A-421, A-478

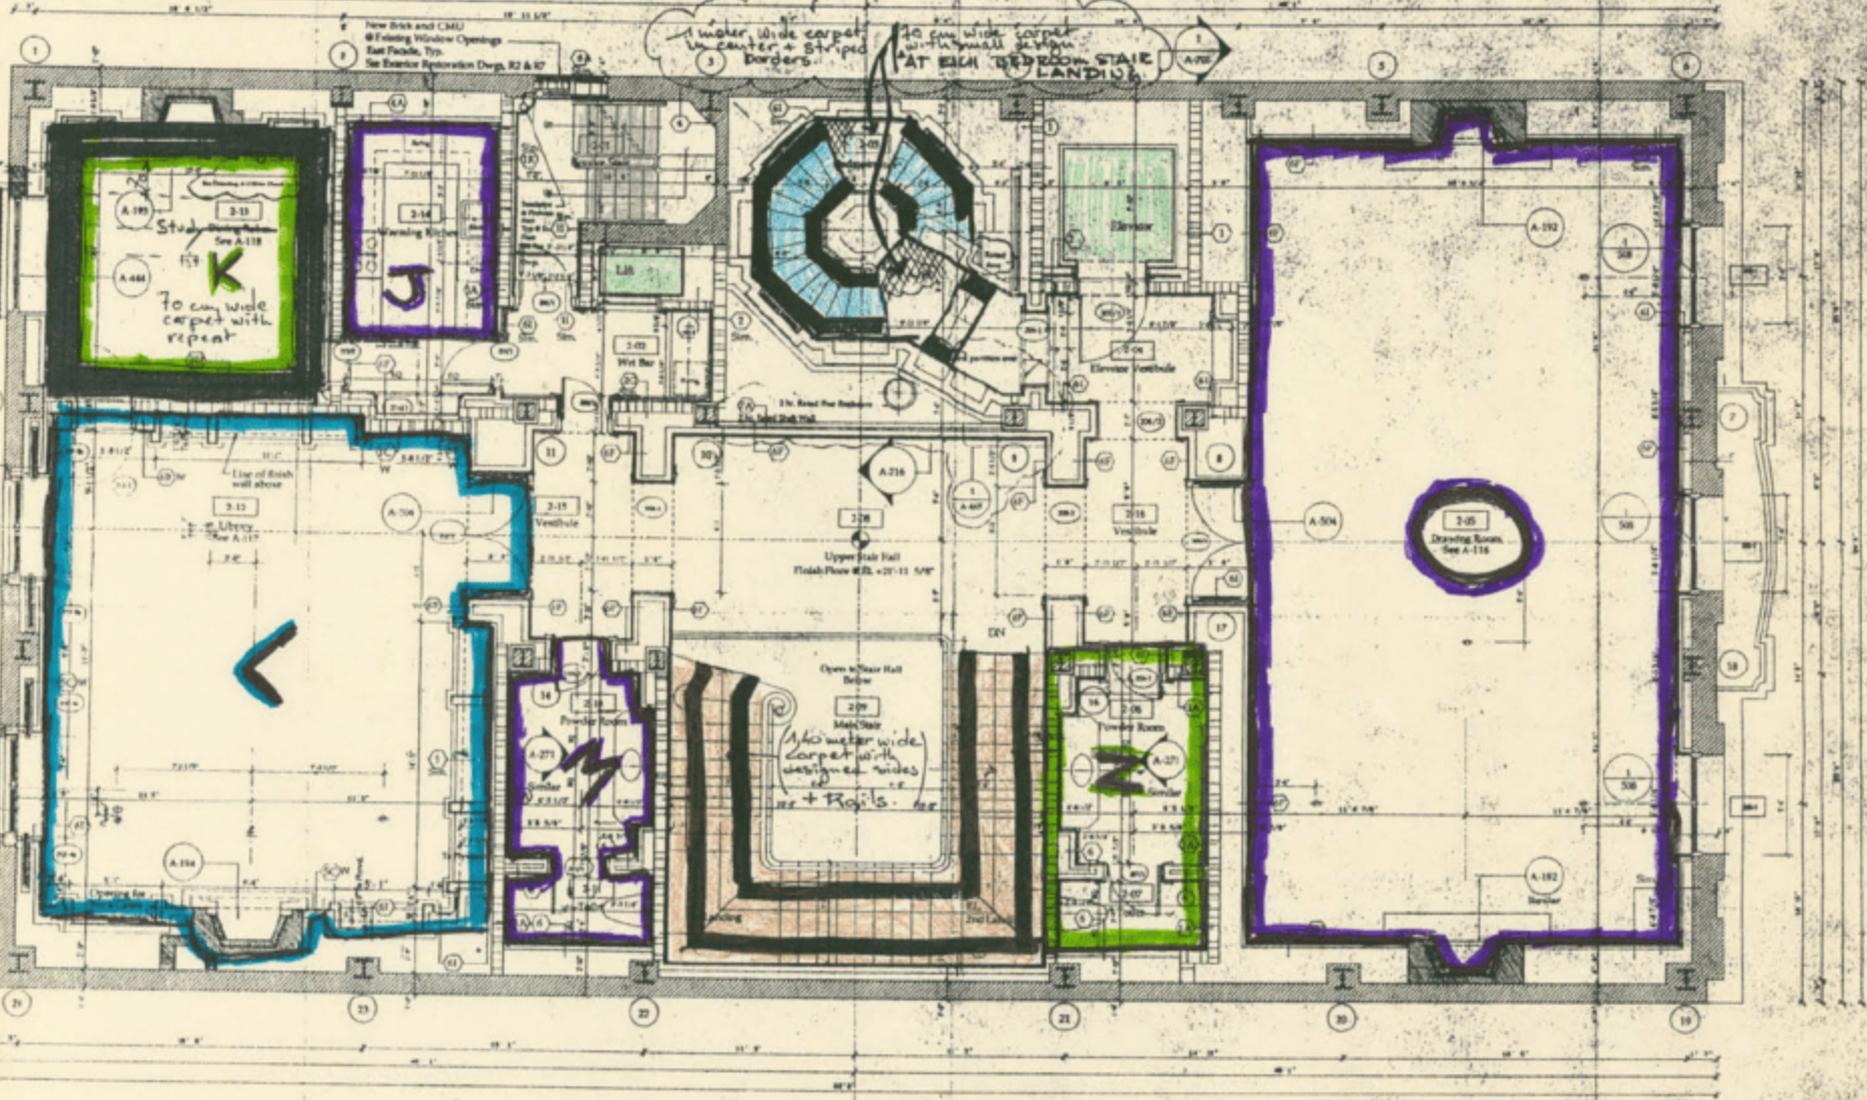

9 E 71
NEW YORK



MECHANICAL ENGINEERS



STRUCTURAL ENGINEERS



- Issue 23, 1990 Revision
- Approved 1990 Revision
- December 12, 1989
- MELWOOD PACKAGE
- REVISION
- MARCH 27, 1991
- REVISION APRIL 11, 1991
- REVISION MAY 7, 1991
- 24 SEPTEMBER 1991



SECOND FLOOR PLAN (ELEV. 100.00)

DATE: MAY 11, 1991

ROOM NO.	ROOM NAME	ENLARGED PLAN	ELEVATION
201	Service Hall		A-286
202	Wg. Rm.		A-286
203	Bedroom (Jen)	A-211, A-212	A-211, 212, 213
204	Dormer Vestibule	A-211, A-212	A-211, 212
205	Dormer Room	A-211	A-211, 212
206	Power Room	A-211	A-211
207	Office	A-211	A-211
208	Upper Floor Hall	A-211	A-211, 212, 213
209	Main Hall		A-211, 212, 213
210	Power Room	A-211	A-211
211	Office	A-211	A-211
212	Library	A-211	A-211, 212
213	Office Room	A-211	A-211, 212
214	Planning Kitchen	A-211	A-211, 212, 213
215	Vestibule	A-211	A-211
216	Vestibule	A-211	A-211

