

9E71
NEW YORK

The Office of
THIERRY W. DESPONT
New York, N.Y.
10013

MECHANICAL ENGINEERS
John L. Albert
New York, N.Y.
10013

STRUCTURAL ENGINEERS
Onyiah & Partners
New York, N.Y. 10007
(212) 778-3221

NO. 101-2001 DATE 7/1/91 REVISIONS
 ▲ June 22, 1990 Revisions
 ▲ August 31, 1990 Revisions
 ▲ DECEMBER 17, 1991
 MILLWORK PACKAGE
 SHEET 3
 ▲ MARCH 27, 1991
 ▲ REVISION APRIL 11, 1991
 ▲ REVISION MAY 7, 1991
 ▲ 25/02/91 6-91
 ▲ 24 SEPTEMBER 1991




SECOND FLOOR PLAN
PLAN LEVEL: 215.00' LAYOUT

DATE: MAY 21, 1991

SCALE: 1/8" = 1'-0"
DRAWING: A-103

Ornamental Ironwork
Grill, Typical @ All
Windows, North Elevation
See A-422, A-423

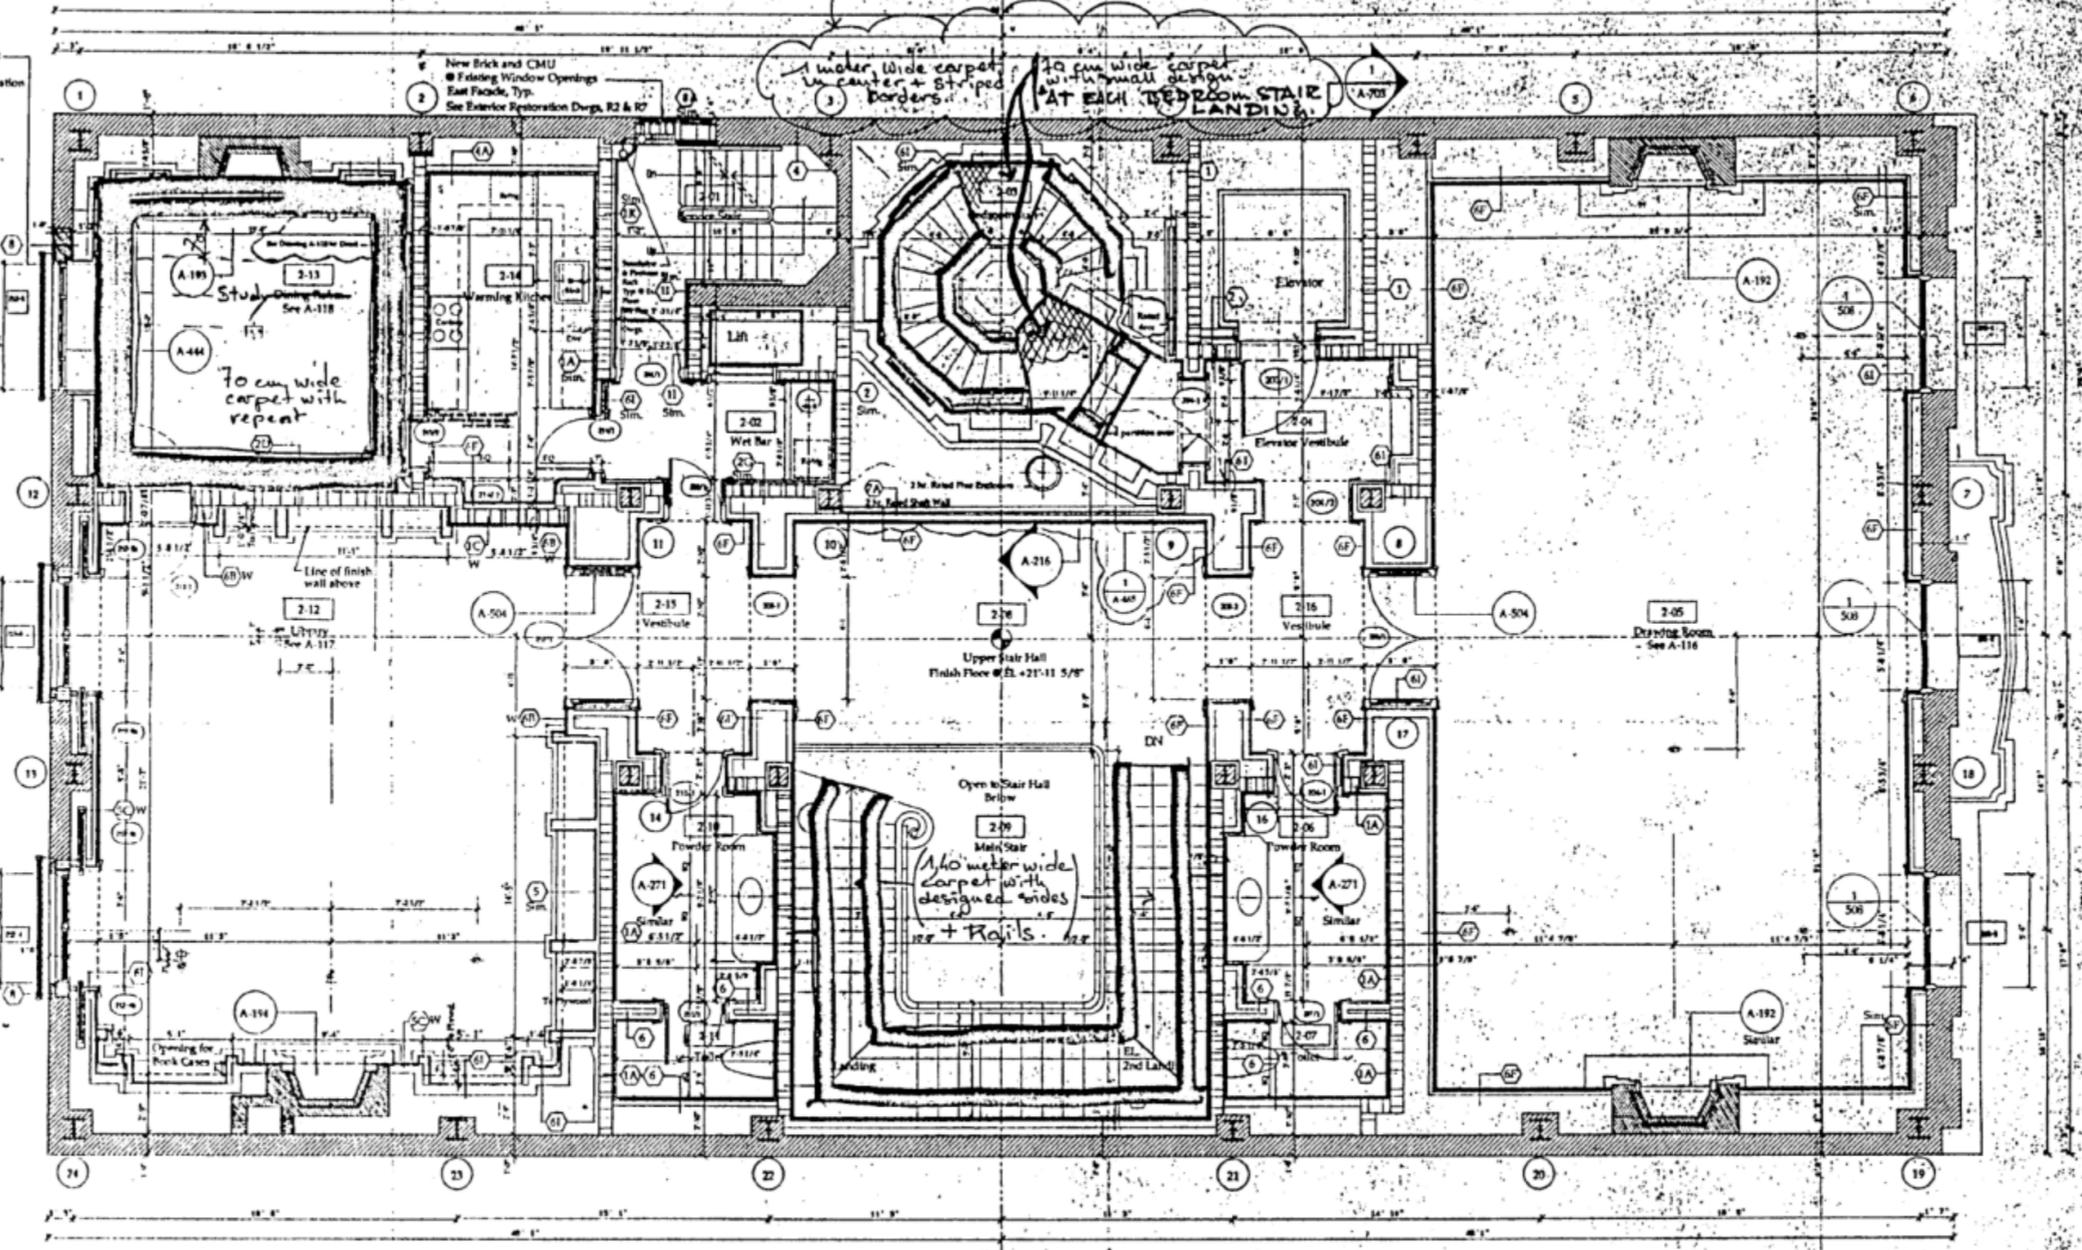

(wall to wall carpet.)

1 meter wide carpet
w/ center + striped
borders

70 cm wide carpet
with small design
AT EACH BEDROOM STAIR
LANDING

70 cm wide
carpet with
repeat

1.10 meter wide
carpet with
designed ends
see + Rais's

ROOM NO.	ROOM NAME	ENLARGED PLAN	ELEVATIONS
2-01	Service Hall		A-204
2-02	Wet Bar		A-204
2-03	Bedroom Suite	A-219, A-218, 217, 216	A-219
2-04	Elevator Vestibule	A-211, A-212	A-211
2-05	Drawing Room	A-214	A-214, 217
2-06	Powder Room	A-213	A-213
2-07	Toilet		
2-08	Upper Stair Hall	A-212	A-212, 215
2-09	Main Stair		A-211, 215
2-10	Power Room	A-217	A-217
2-11	Terrace	A-212	
2-12	Library	A-217	A-217, 217
2-13	Dining Room	A-214	A-214, 211
2-14	Warming Kitchen		A-203, 202, 222
2-15	Vestibule	A-212	A-212
2-16	Vestibule	A-212	A-212

The Office of
THERRY W. DESPONT
 New York, N.Y.
 10013

MECHANICAL ENGINEERS

John L. Albert
 Consulting Engineers
 Norwalk, CT 06851

STRUCTURAL ENGINEERS

One Anna & Partners
 New York, NY 10001

NO.	DATE	REVISIONS
▲	June 22, 1990	Revisions
▲	August 31, 1990	Revisions
▲	DECEMBER 17, 1990	
MILLWORK PACKAGE		
SHEET 5		
▲	February 26, 1991	
▲	MARCH 27, 1991	
▲	APRIL 19, 1991	
▲	AUGUST 25, 1991	
▲	26 SEPTEMBER 1991	



FOURTH FLOOR PLAN
 PLAN LEVEL 57-11 1/2'

DATE MAY 21, 1990


SCALE 1/8" = 1'-0"
 DRAWN BY [Signature]
 (A-105)

Ornamental Ironwork
 Grill, Typical @ All
 Windows, North Elevation
 See A-412, A-413

New Brick and CMU
 Existing Window Openings
 East Facade, Typ
 See Exterior Restoration Dwg. R2 & R7

Chir of Existing Masonry to be Restored

WALL TO WALL CARPET

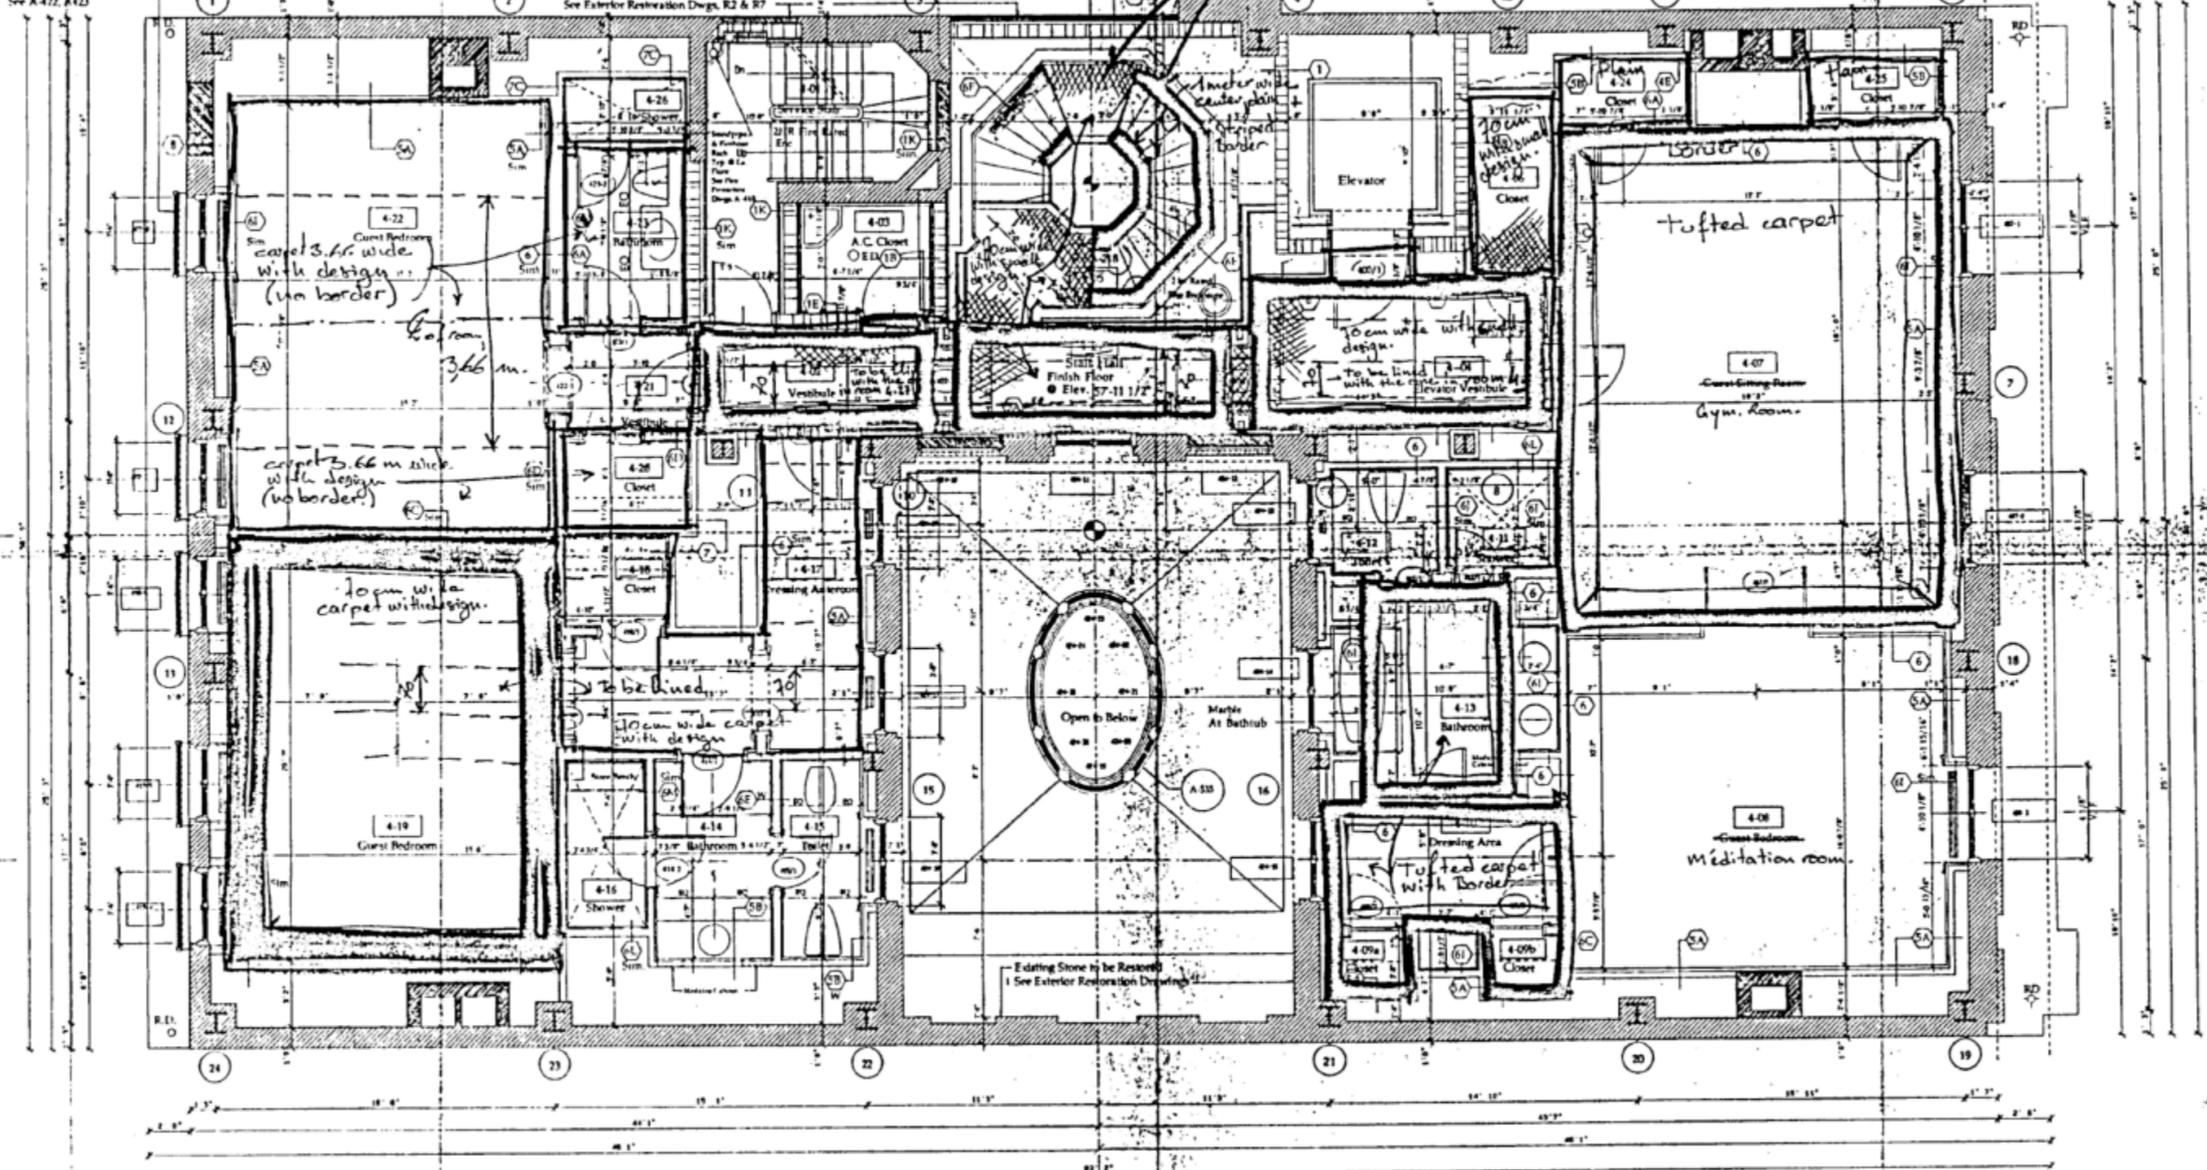

ROOM NO.	ROOM NAME	ENLARGED PLAN	ELEVATIONS
4-01	Service Stair		
4-02	Vestibule Anteroom	A-207	
4-03	A.C. Closet	A-203	
4-04	Exercise Vestibule	A-216, A-217	
4-05	Bedroom Suite		
4-06	Shower		
4-07	Guest Sitting Room	A-210	
4-08	Guest Bedroom	A-211	
4-09	Shower	A-212, A-213	
4-10	Shower	A-214, A-215	
4-11	Shower	A-216	
4-12	Shower	A-217	
4-13	Shower	A-218	
4-14	Shower	A-219	
4-15	Shower	A-220	

ROOM NO.	ROOM NAME	ENLARGED PLAN	ELEVATIONS
4-16	Shower	A-208	A-202
4-17	Anteroom		A-204
4-18	Shower		A-205
4-19	Bedroom		A-206
4-20	Shower		A-207
4-21	Vestibule		A-208
4-22	Shower		A-209
4-23	Bedroom	A-204	A-214
4-24	Shower		A-215
4-25	Shower		A-216
4-26	Shower	A-205	A-208
4-27	Shower		A-209

9 E 71

NEW YORK

The Office of
THIERRY W. DESPONT

10011 A
(212) 349-4444

MECHANICAL ENGINEERS

John L. Altieri
Consulting Engineer
Norwalk, CT 06851

STRUCTURAL ENGINEERS

One Arup & Partners
New York, NY 10001

NO. DATE REVISIONS

▲ June 22, 1990 Revisions

▲ August 31, 1990 Revisions

▲ DECEMBER 17, 1990

MILLWORK PACKAGE

SHEET 4

▲ MARCH 23, 1991

REVISION APRIL 11, 1991

REVISION MAY 7, 1991

26/150-AUG 6, 1991

▲ 26 SEPTEMBER 1991

Ornamental Ironwork
Grids, Typical # All
Windows, North Elevation
See A-472, A-473

New Brick and CMU
Existing Window Openings
East Facade, Typ.
See Exterior Restoration Drawg. R2 & R7


WALL TO WALL CARPET.

Wider wide carpet in center
+ striped border
room wide carpet
with small design.

A-200

A-203

New Brick And
Dark-opp Brick

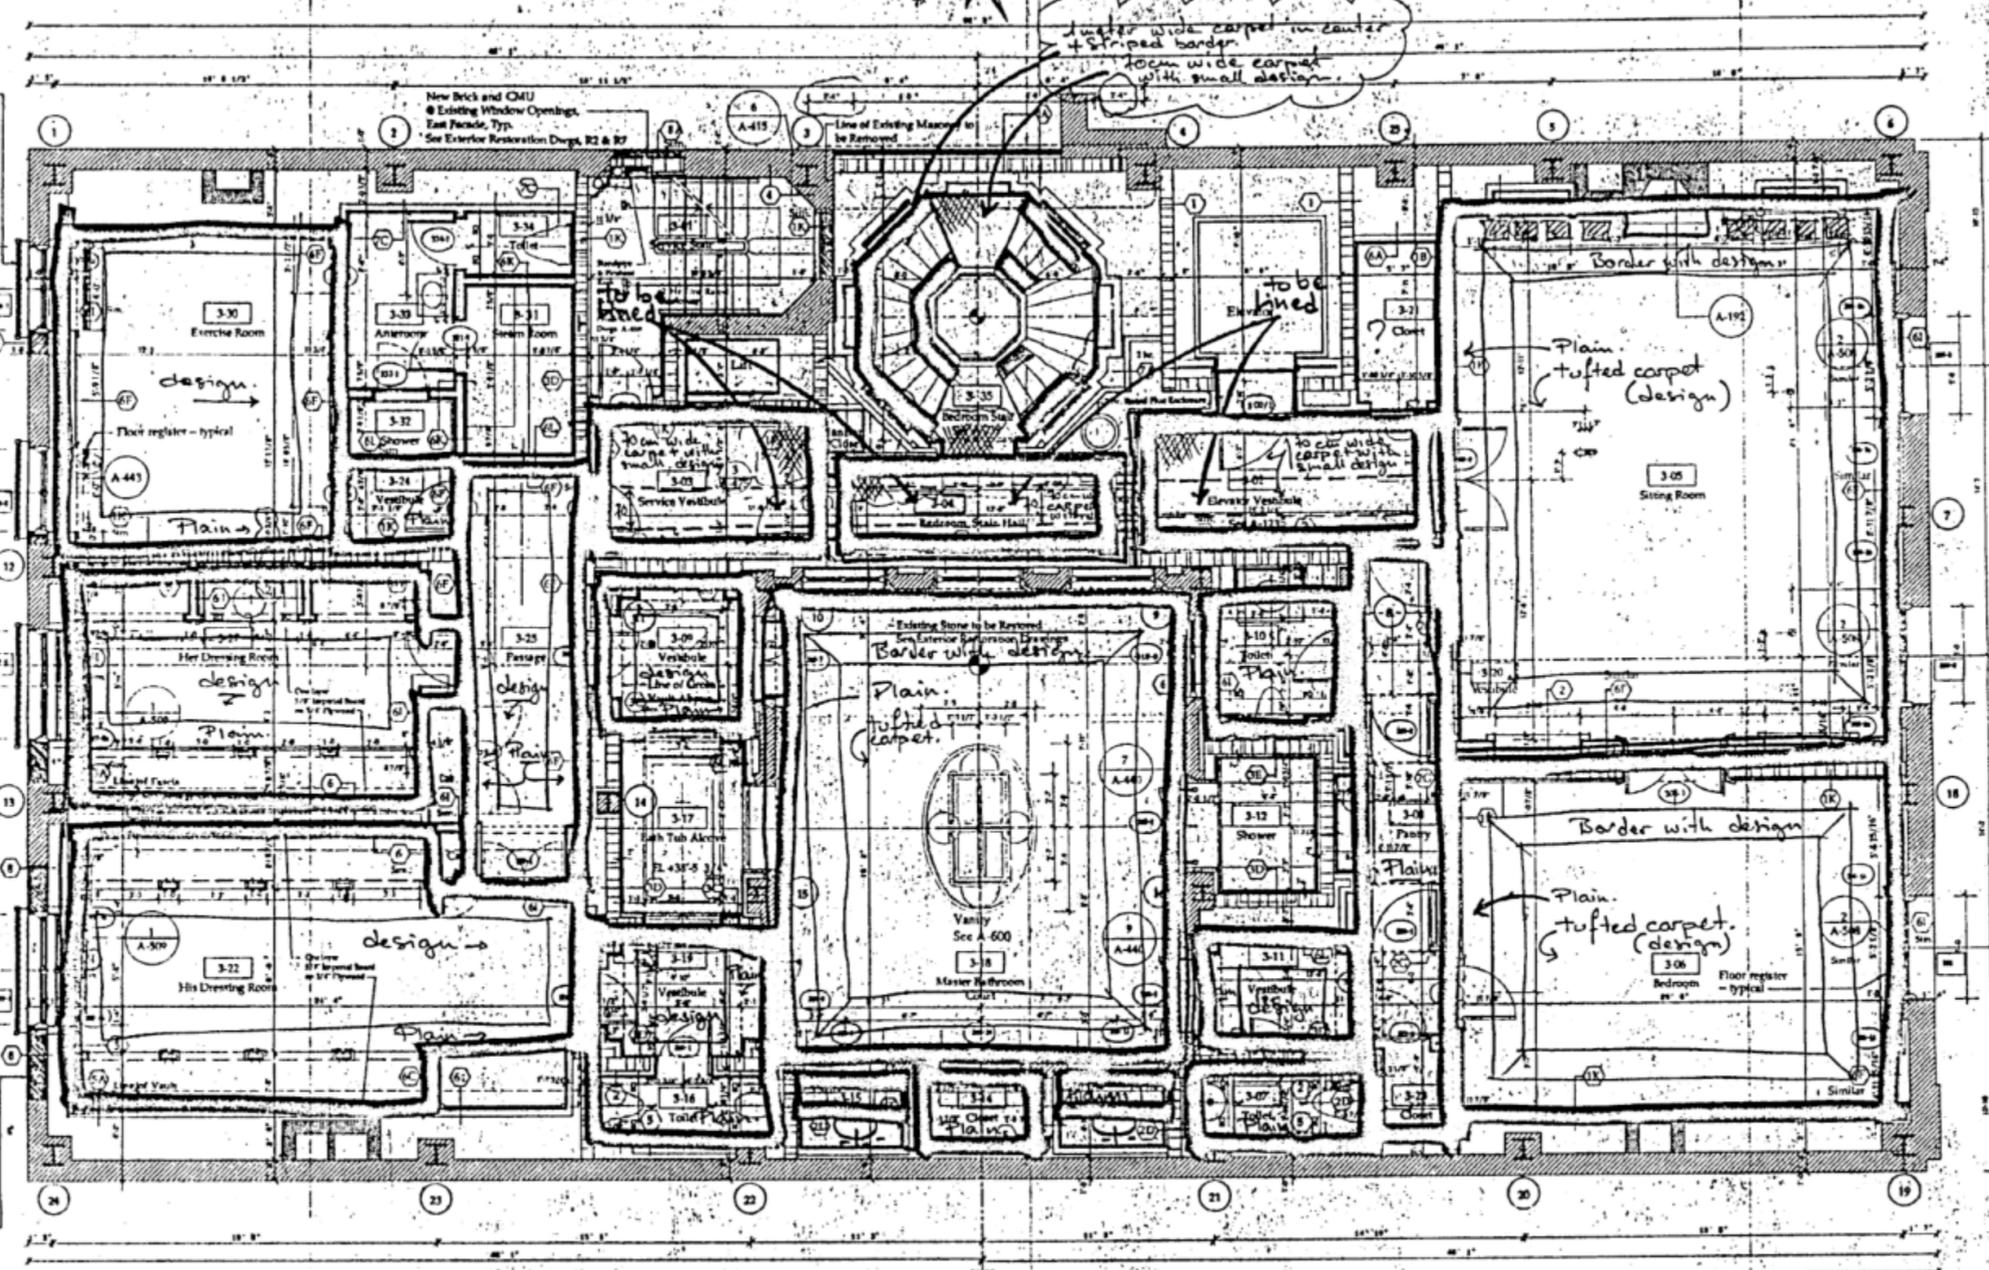

ROOM NO.	ROOM NAME	ENLARGED PLAN	ELEVATIONS
3-01	Service Stair		
3-02	Service Vestibule	A-203	
3-03	Service Vestibule	A-201	
3-04	Bedroom (190)	A-202	
3-05	Living Room	A-204, 205	
3-06	Bedroom	A-206	
3-07	Toilet	A-204	
3-08	Entry	A-207	
3-09	Vestibule	A-204	
3-10	Toilet	A-203	
3-11	Vestibule	A-201, 201	
3-12	Shower	A-209, 209, 201	
3-13	Closet	A-209	
3-14	Closet	A-204	

ROOM NO.	ROOM NAME	ENLARGED PLAN	ELEVATIONS
3-15	Closet		A-207
3-16	Toilet		A-204
3-17	Bedroom (190)	A-201, 201	A-209, 201, 201
3-18	Master Bedroom (190)	A-201	A-209, 201, 201
3-19	Vestibule	A-201	A-201
3-20	Vestibule		A-207
3-21	Closet		A-203
3-22	His Dressing Room		A-203
3-23	Closet		A-203
3-24	Vestibule		A-207
3-25	Passage		A-207
3-26	His Dressing Room		A-206
3-27	Living Room		A-204
3-28	Small Room	A-204	A-209, 206
3-29	Shower	A-209	A-209, 209
3-30	Bedroom	A-209	A-209
3-31	Bedroom	A-201	A-201, 201
3-32	Bedroom	A-201	A-201, 201



THIRD FLOOR PLAN
PLAN LEVEL: 40'-11 3/4"
DATE: MAY 21, 1991

SCALE: 1/8" = 1'-0"

DRAWING: A-104

9 E 71

NEW YORK

The Office of
THIERRY W. DESPONT
 New York, N.Y.
 10013


MECHANICAL ENGINEERS

John L. Albert
 Consulting Engineers
 Norwalk, CT 06851

STRUCTURAL ENGINEERS

One Arup & Partners
 New York, NY 10001

NO.	DATE	REVISIONS
△	June 22, 1990	Revisions
△	August 31, 1990	Revisions
△	DECEMBER 17, 1990	
MILLWORK PACKAGE		
SHEET 7		
△	March 1, 1991	
△	REVISION MAY 7, 1991	
△	REVISION 8-14-1991	
△	REVISION 10-22-1991	

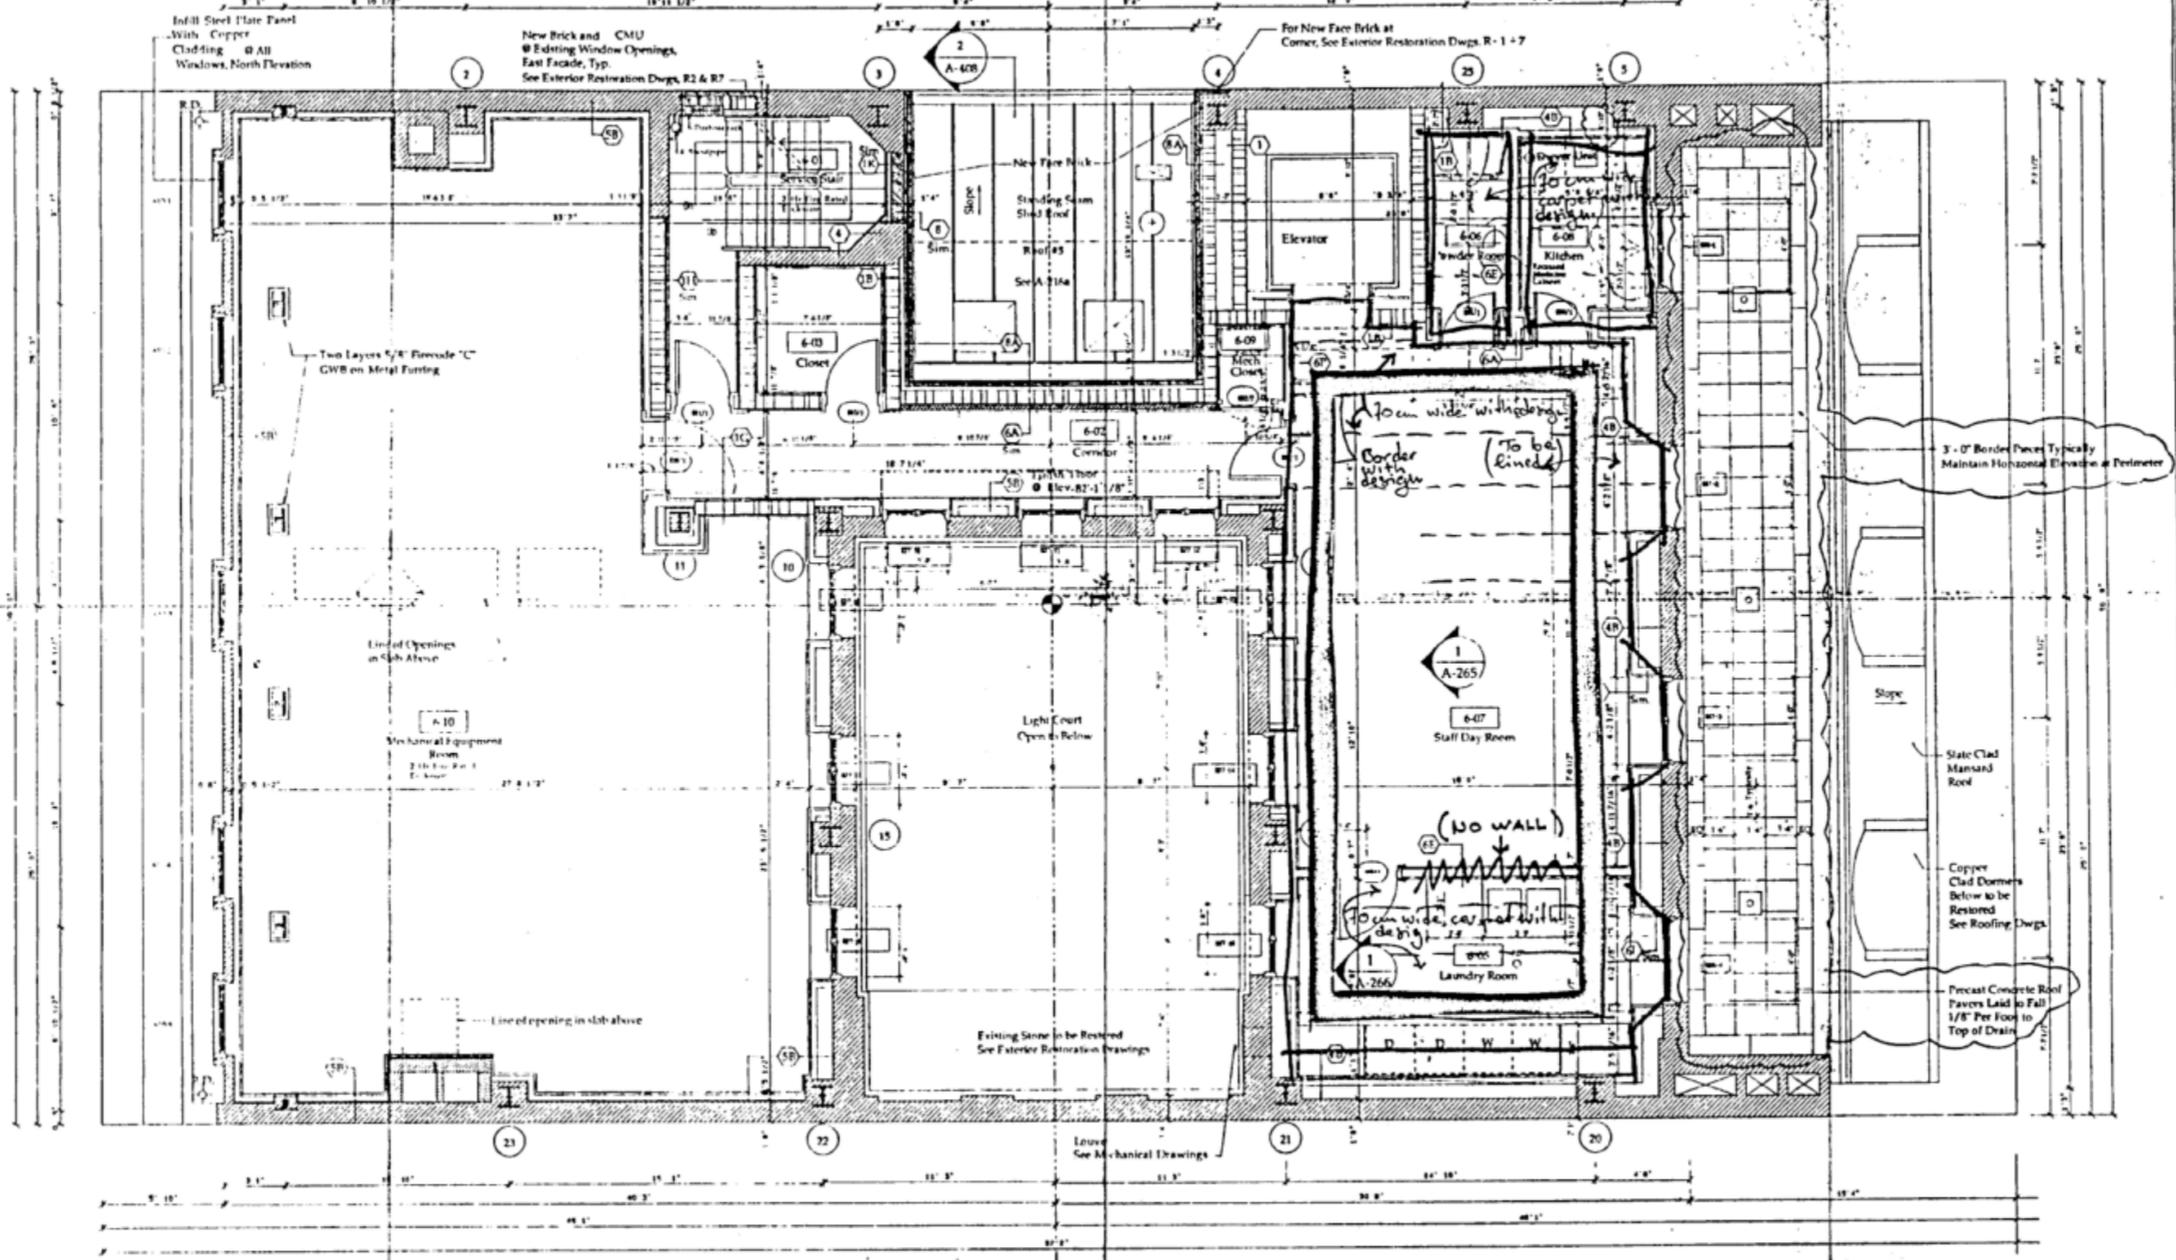

ROOM NO.	ROOM NAME	ENLARGED PLAN	ELEVATIONS
6-01	Service Stair		A-264
6-02	Corridor		A-264
6-03	Closet		A-264
6-04	Laundry Room		A-264
6-05	Powder Room		A-264
6-06	Staff Day Room		A-264
6-07	Kitchen		A-264
6-08	Mechanical Closet		A-264
6-10	Mech. Equipment Room		A-264



SIXTH FLOOR PLAN
 PLAN LEVEL 62'-1 1/8"
 DATE MAY 21, 1990
 SCALE 1/4" = 1'-0"
 DRAWING A-107

9 E 71

NEW YORK

The Office of
THIERRY W. DESPONT
 New York, N.Y.
 10013

MECHANICAL ENGINEERS

John L. Albert
 Consulting Engineer
 Norwalk, CT 06851


STRUCTURAL ENGINEERS

Ove Arup & Partners
 New York, NY 10001

NO.	DATE	REVISIONS
1	June 22, 1990	Revisions
2	August 31, 1990	Revisions
3	DECEMBER 17, 1990	
MILWORK PACKAGE		
- SHEET 6		
4	March 1, 1991	
5	REVISION MAY 7, 1991	
6	REVISION AUGUST 16, 1991	

Ornamental Framework
 Grids, Typical @ All
 Windows, North Elevation
 See A-422, A-423

New Brick and CMU
 Existing Window Openings
 East Facade, Typ.
 See Exterior Restoration Drawgs. R2 & R7

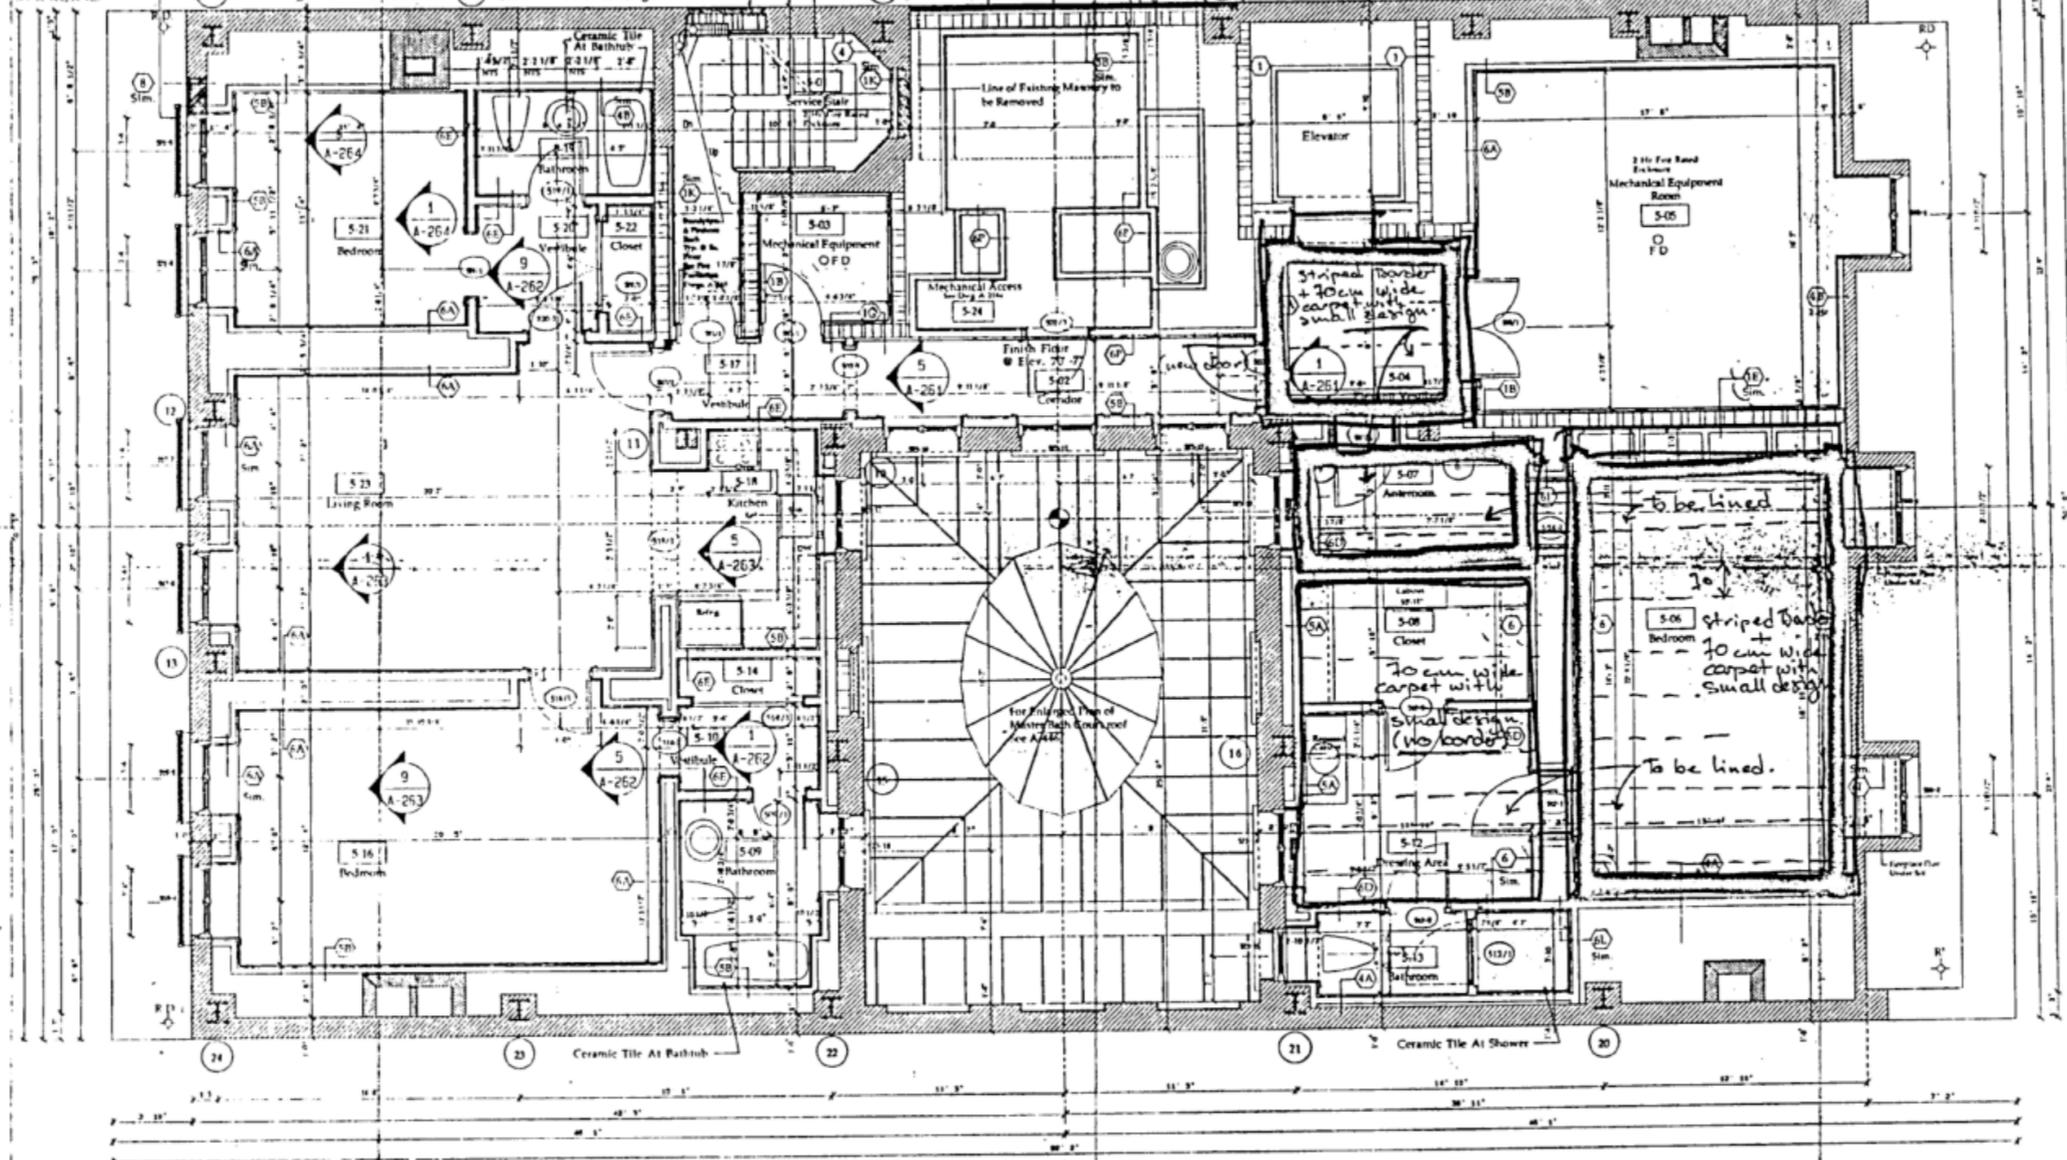

ROOM NO.	ROOM NAME	ENLARGED PLAN	SITUATIONS
S-01	Service Stair		
S-02	Corridor		A-201
S-03	Medical Equipment		A-201
S-04	Storage Vestibule		A-201
S-05	Mech. Equipment Room		A-201
S-06	Bedroom		A-201
S-07	Apartment		A-201
S-08	Bedroom		A-201
S-09	Bedroom		A-201
S-10	Vestibule		A-201
S-11	Drawing Area		A-201
S-12	Bedroom		A-201
S-13	Bedroom		A-201
S-14	Bedroom		A-201
S-15	Bedroom		A-201
S-16	Bedroom		A-201
S-17	Vestibule		A-201, 203
S-18	Kitchen		A-201, 203
S-19	Bedroom		A-201
S-20	Vestibule		A-201
S-21	Bedroom		A-201
S-22	Bedroom		A-201
S-23	Living Room		A-201
S-24	Mechanical Access	A-216	A-201



FIFTH FLOOR PLAN
 PLAN LEVEL 507
 DATE MAY 21, 1990

SCALE 1/50
 DRAWING A-106