

The Office of
THIERRY W. DESPONT
 New York, N.Y.
 10013

MECHANICAL ENGINEERS

John L. Albert
 Consulting Engineers
 New York, N.Y.


STRUCTURAL ENGINEERS

Ove Arup & Partners
 New York, N.Y.
 Facsimile

NO.	DATE	REVISIONS
△	June 22, 1990	Revisions
△	August 31, 1990	Revisions
△	DECEMBER 17, 1990	MILLWORK PACKAGE SHEET 6
△	March 1, 1991	REVISION MAY 7, 1991
△	REVISION AUGUST 14, 1991	

Ornamental Ironwork
 Grill, Typical @ All
 Windows, North Elevation
 See A-422, A-423

New Brick and CMU
 @ Existing Window Openings,
 East Facade, Typ.
 See Exterior Restoration Dwg. R2 & R7

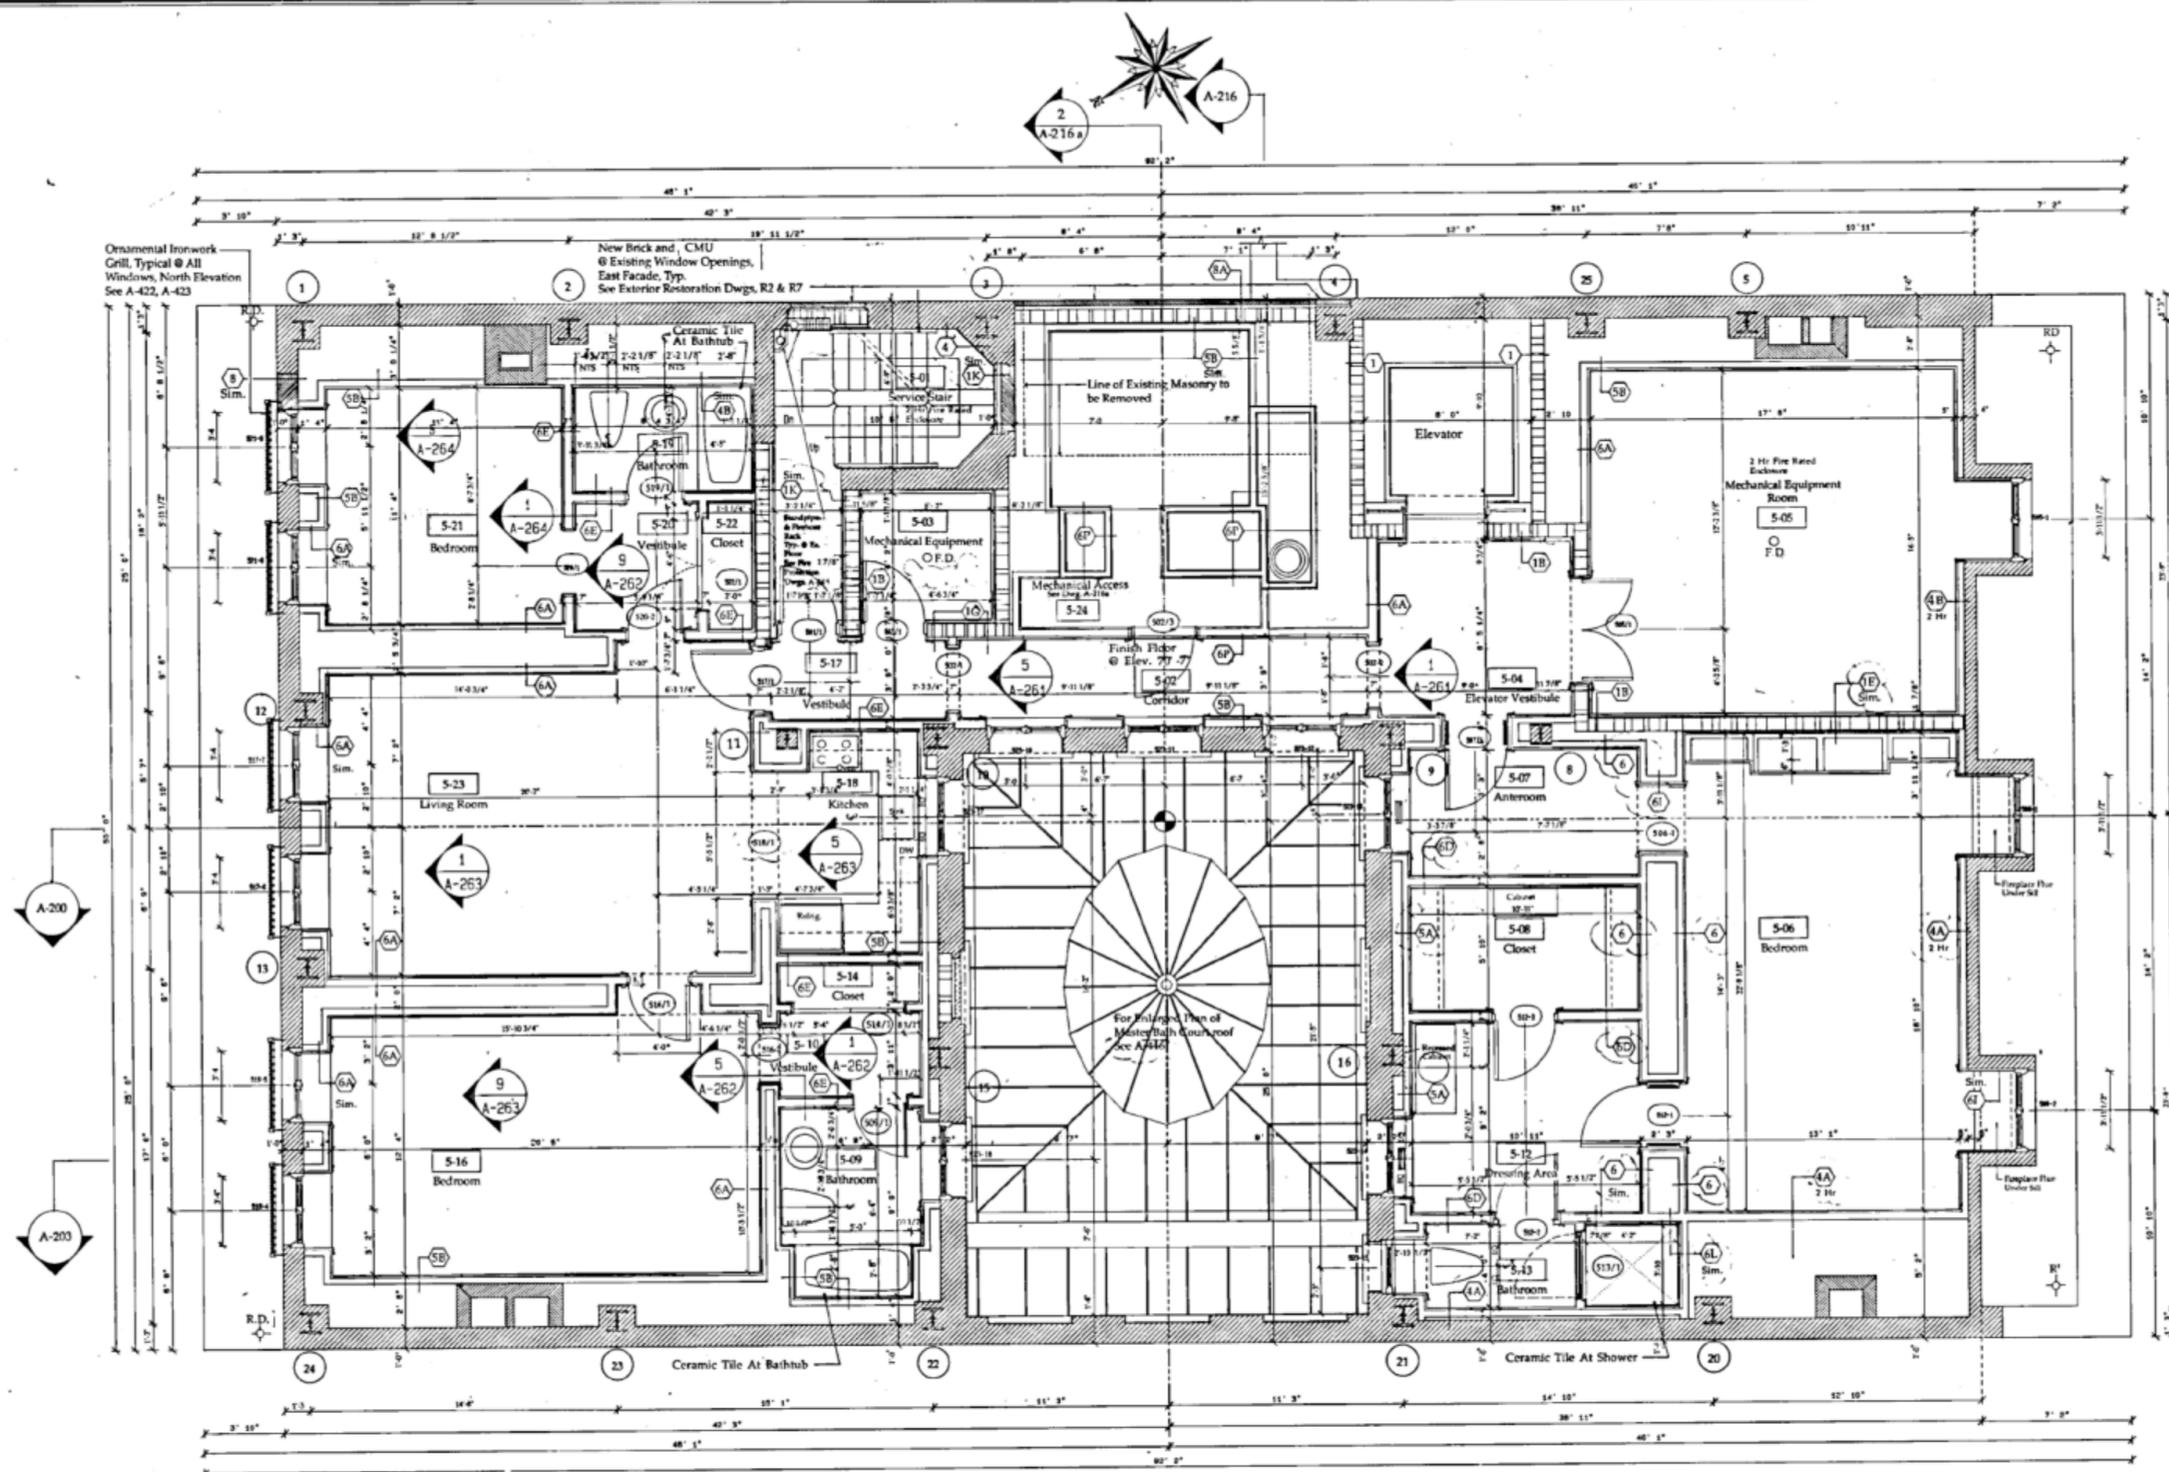

ROOM NO.	ROOM NAME	ENLARGED PLAN	ELEVATIONS
5-01	Service Stair		
5-02	Corridor		A-261
5-03	Mechanical Equipment		
5-04	Elevator Vestibule		A-261
5-05	Mech. Equipment Room		
5-06	Bedroom		A-259
5-07	Anteroom		A-261
5-08	Closet		A-261
5-09	Bathroom		A-262
5-10	Vestibule		A-262
5-12	Dressing Area		A-260
5-13	Bathroom		A-260
5-14	Closet		A-263
5-16	Bedroom		A-263
5-17	Vestibule		
5-18	Kitchen		A-260, 263
5-19	Bathroom		A-264
5-20	Vestibule		A-263
5-21	Bedroom		A-264
5-22	Closet		A-264
5-23	Living Room		A-263
5-24	Mechanical Access	A-216a	A-263



FIFTH FLOOR PLAN
 PLAN LEVEL 70'-7"
 DATE MAY 21, 1990

SCALE 1/4" = 1'-0"

DRAWING
A-106

The Office of
THIERRY W. DESPONT
New York, N.Y.
10013


MECHANICAL ENGINEERS

John L. Ahleri
Consulting Engineers
Norwalk, CT 06851


STRUCTURAL ENGINEERS

One Aron & Partners
New York, NY 10001
Facsimile

NO.	DATE	REVISIONS
1	June 22, 1990	Revisions
2	August 31, 1990	Revisions
3	DECEMBER 17, 1990	
4	29 MAY 1991	
5	B AUGUST 1991	

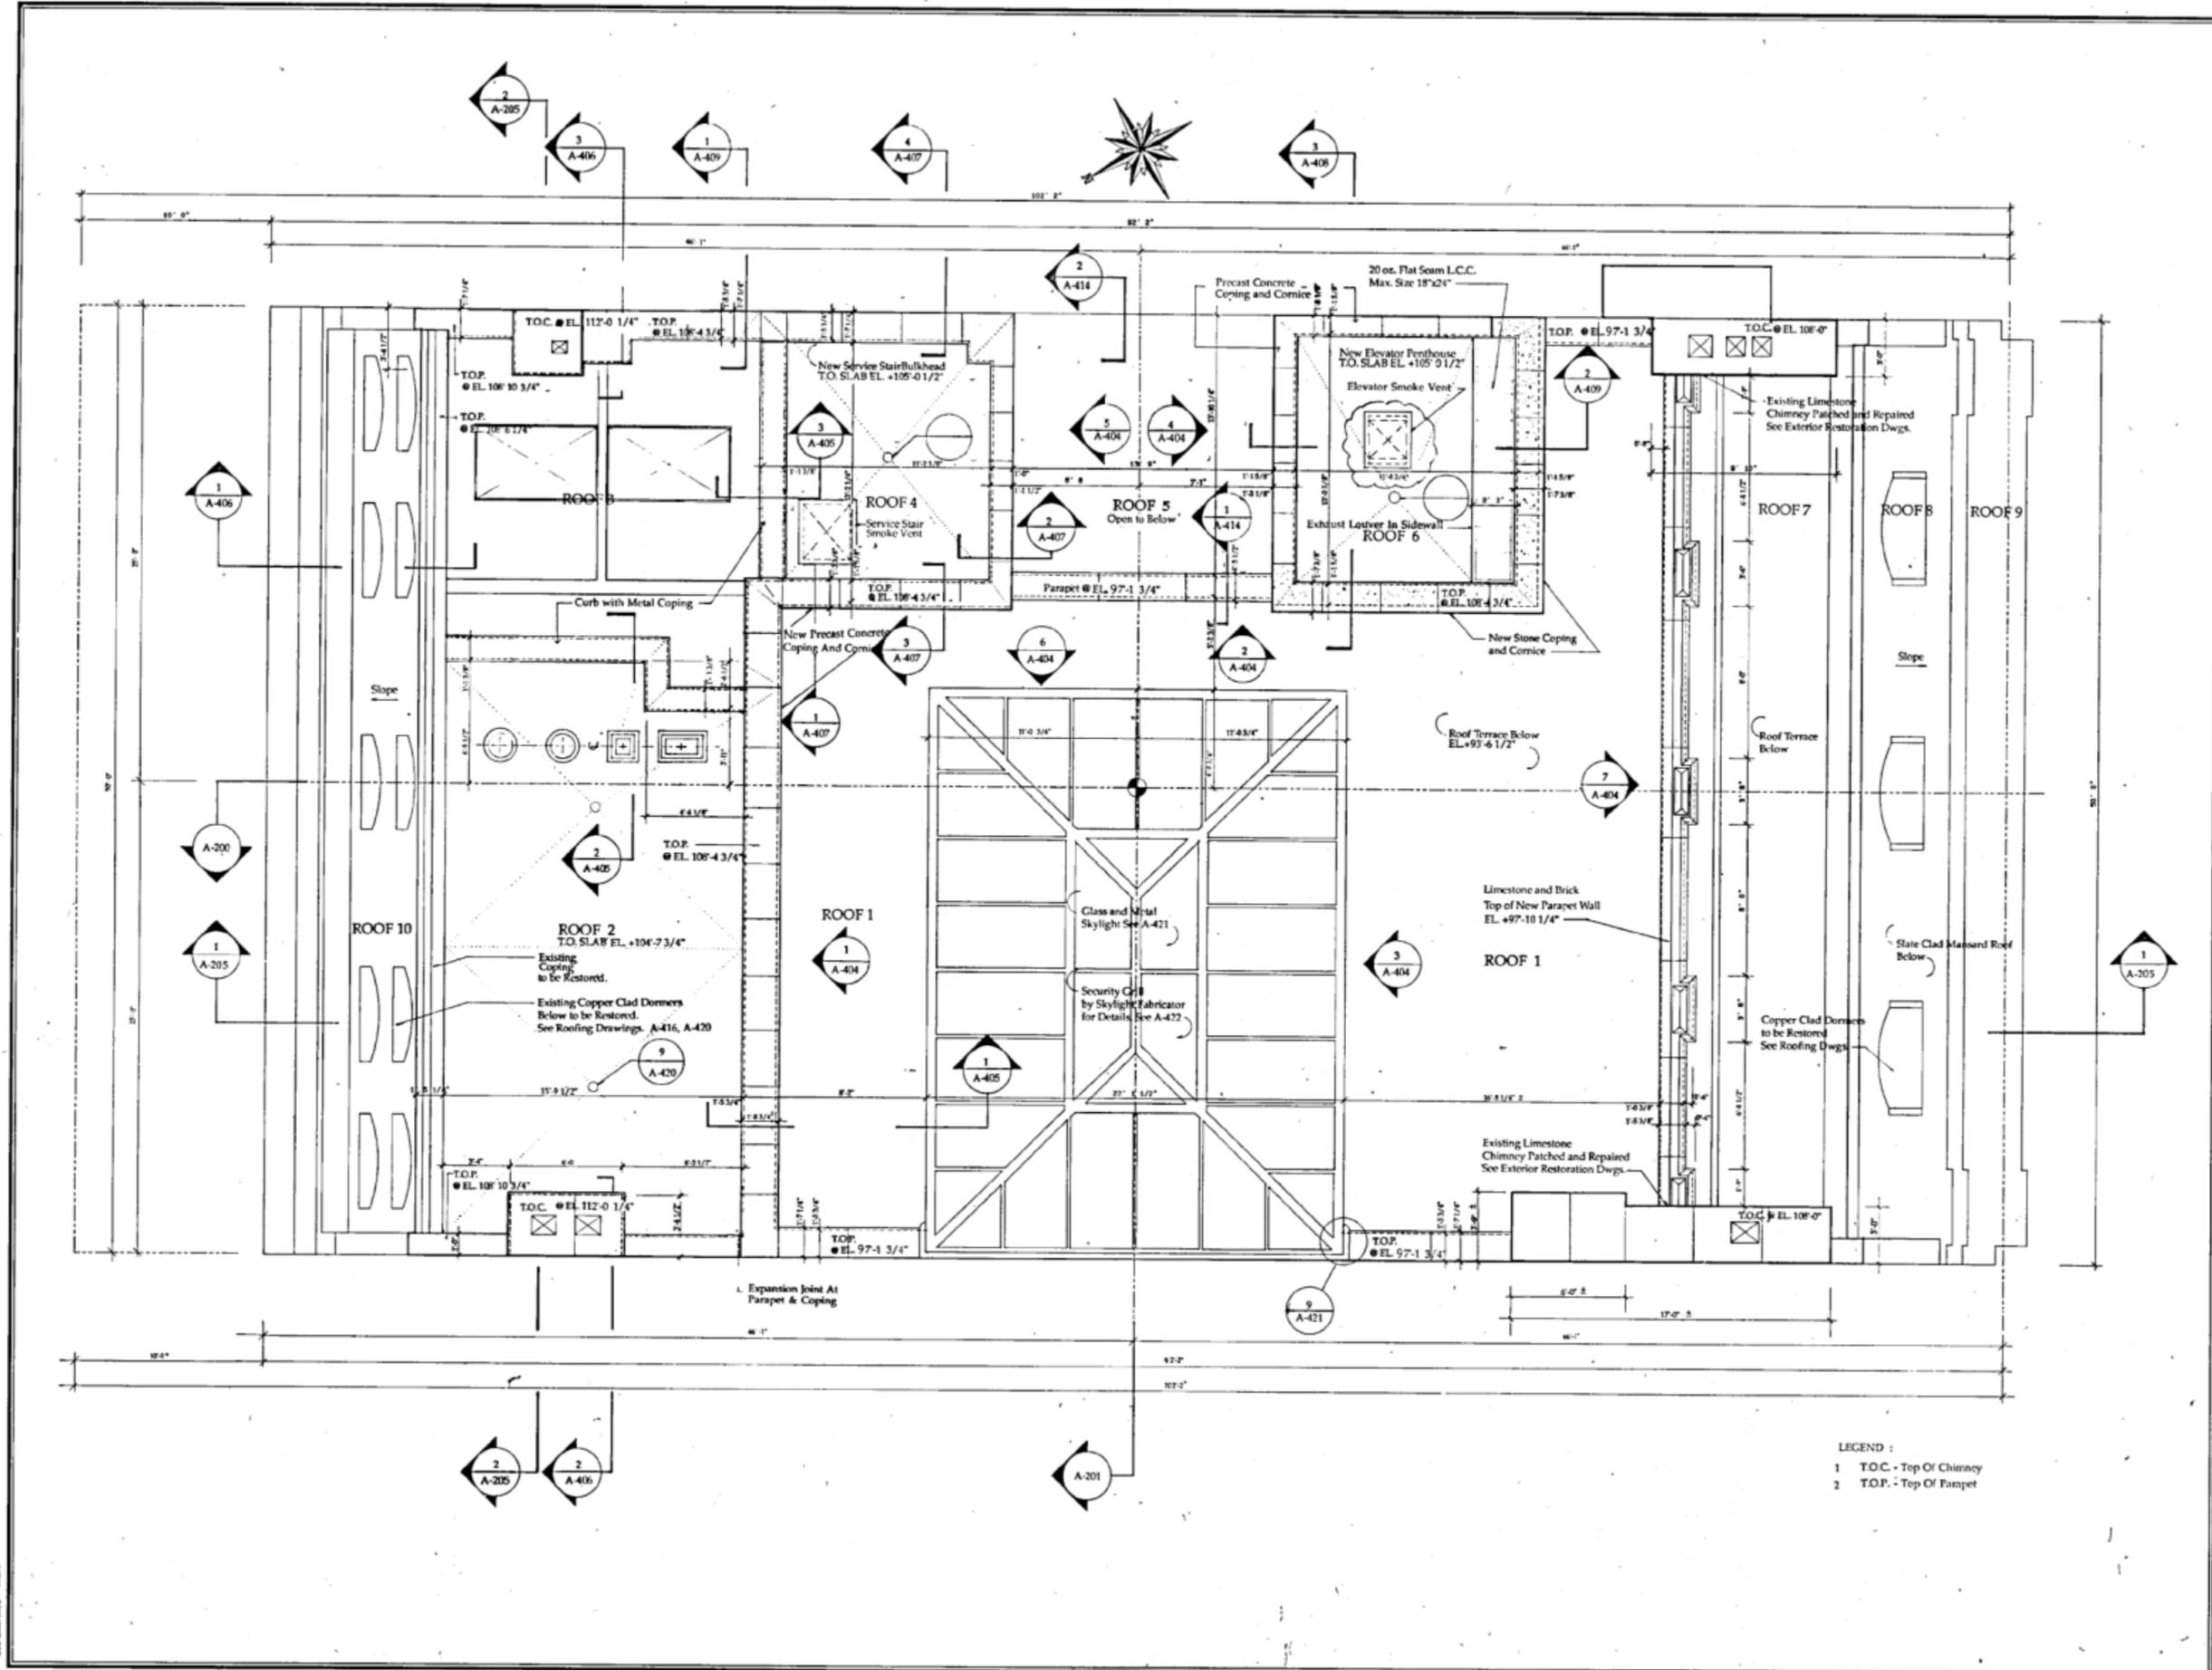


LEGEND:
1 T.O.C. - Top Of Chimney
2 T.O.P. - Top Of Parapet

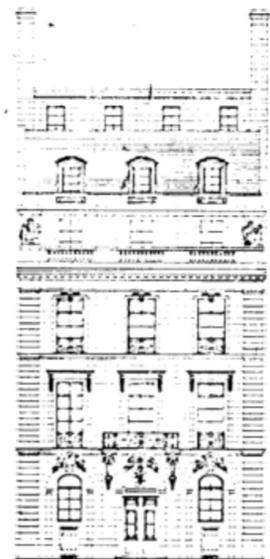

ROOF PLAN
PLAN LEVEL 105'-3 3/4"
DATE APRIL 4, 1990

SCALE 1/4" = 1'-0"

DRAWING: A-109

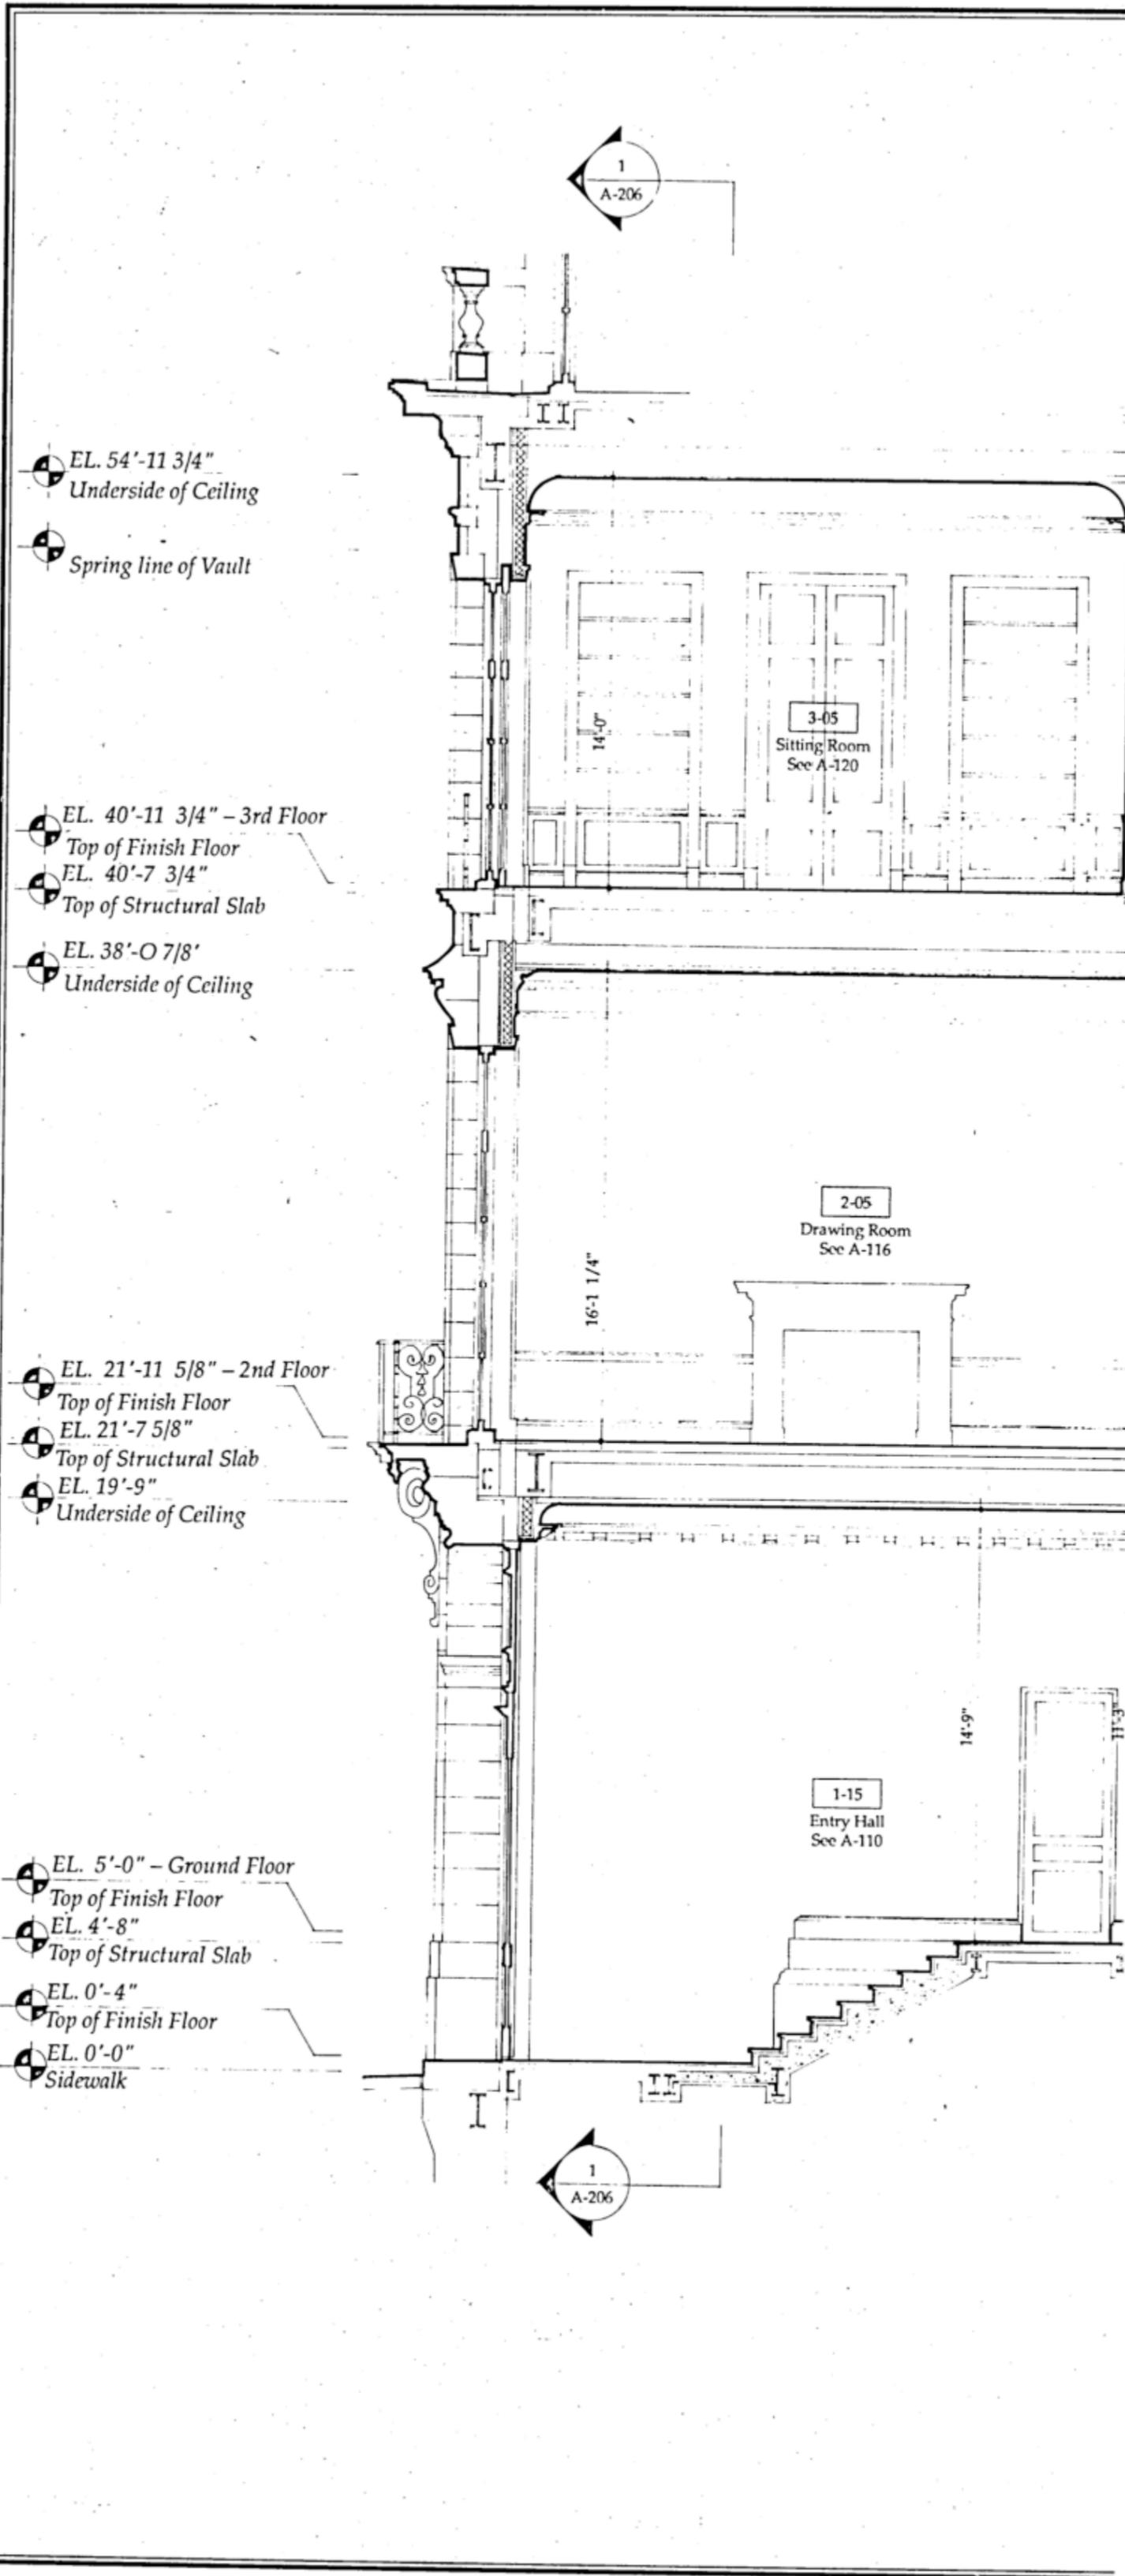


© 1989 The Office of Thierry W. Despont Ltd. All Rights Reserved.

The Office of
THIERRY W. DESPONT
New York, N.Y.
10011


MECHANICAL ENGINEERS
John L. Allard
Consulting Engineers
Norwalk, CT 06851

STRUCTURAL ENGINEERS
Ove Arup & Partners
New York, NY 10001
Facsimile

NO.	DATE	REVISIONS

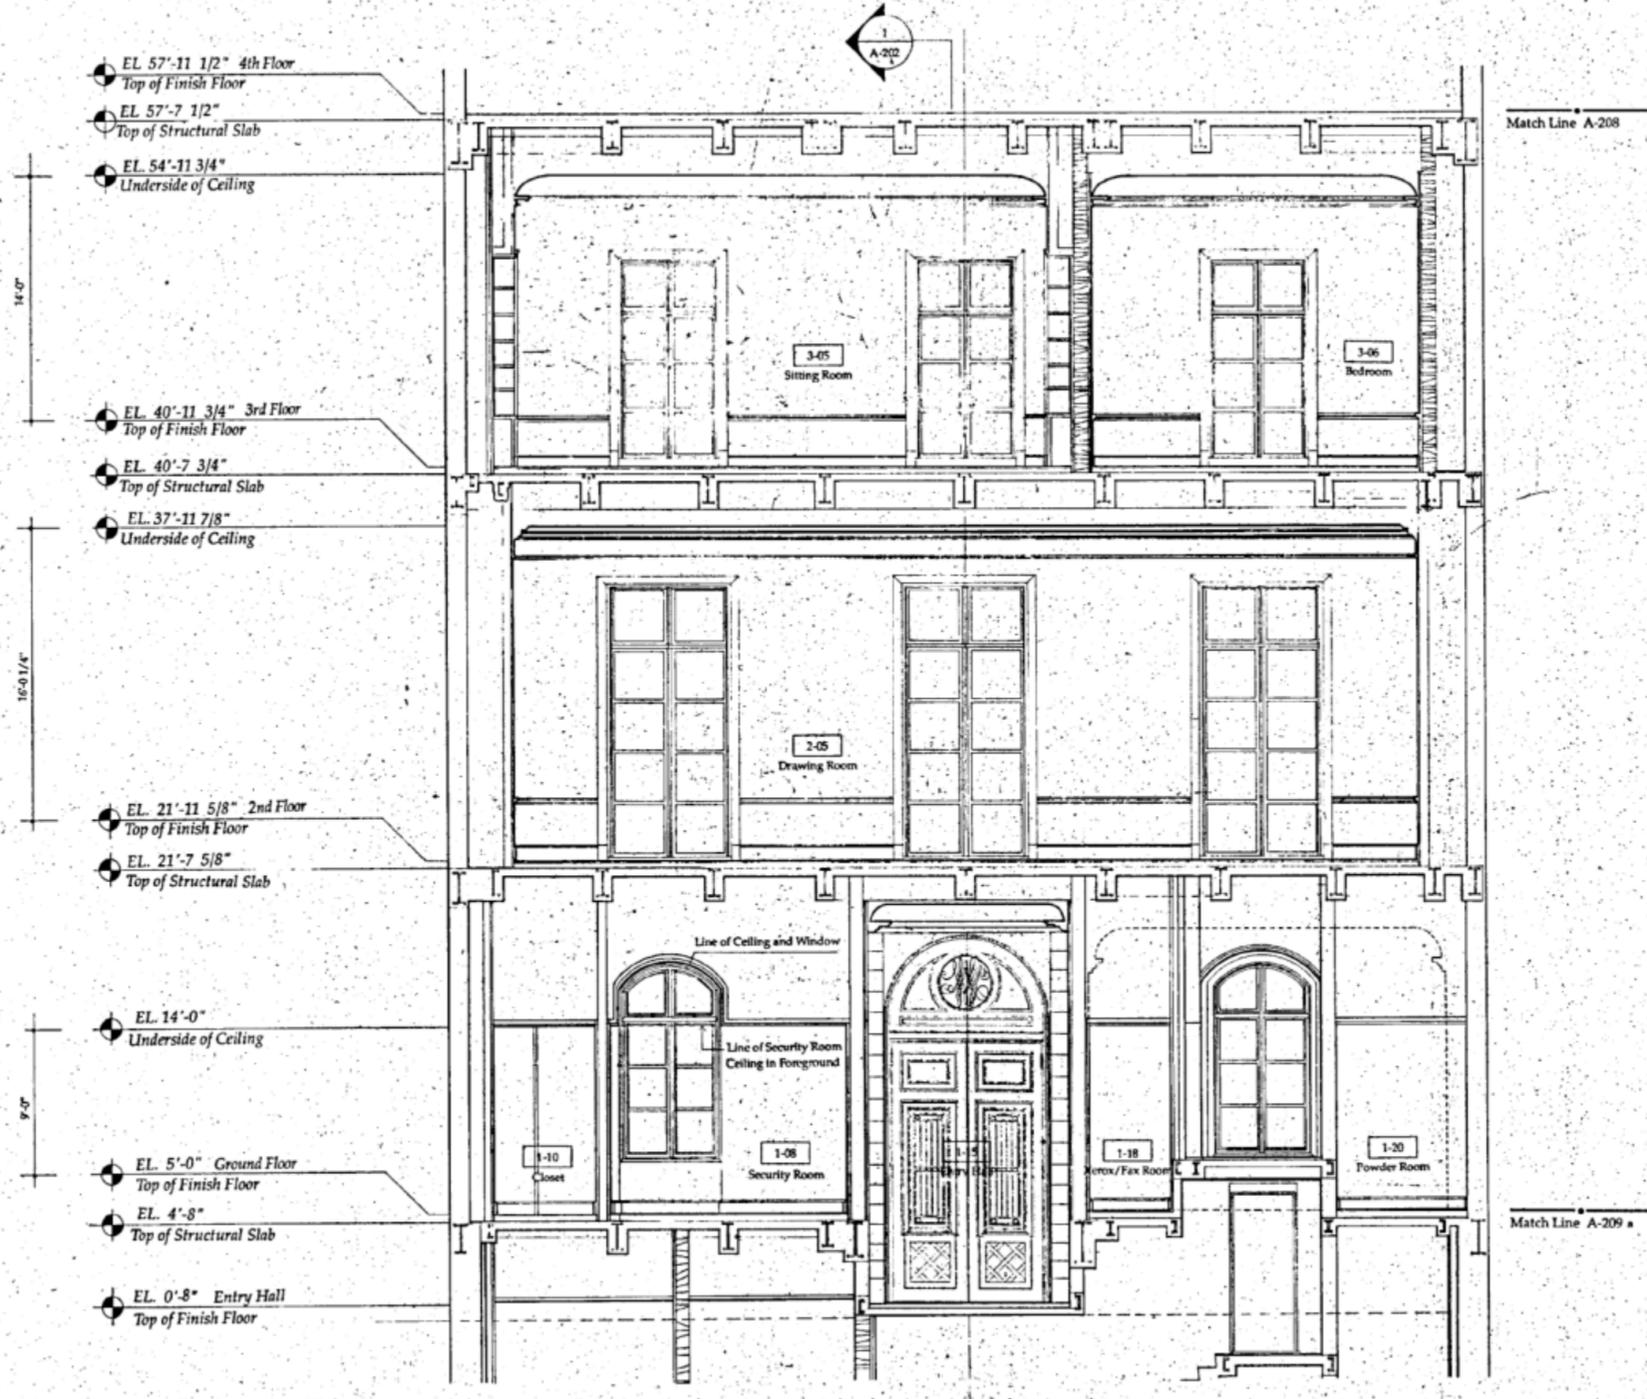

1 TRANSVERSE SECTION

 

© 1999 The Office of Thierry W. Despont Ltd. All Rights Reserved.



TRANSVERSE SECTION
GROUND, SECOND & THIRD FLS.
DATE: DECEMBER 18, 1999
SCALE: 1/4" = 1'-0"
DRAWING: **A-206**

The Office of
THIERRY W. DESPONT
New York, N.Y.
10013

MECHANICAL ENGINEERS

John L. Ahleri
Consulting Engineers
Norwalk, CT 06851

STRUCTURAL ENGINEERS

The Arup & Partners
New York, NY 10001
Fictitious

NO.	DATE	REVISIONS

9'-5 1/4"

EL. 80'-0 1/4"
Underside of Ceiling

EL. 70'-7" - 5th Floor
Top of Finish Floor


EL. 70'-3"
Top of Structural Slab

EL. 66'-11 1/2"
Underside of Ceiling

19'-6 3/8"

EL. 57'-11 1/2" - 4th Floor
Top of Finish Floor

EL. 57'-7 1/2"
Top of Structural Slab

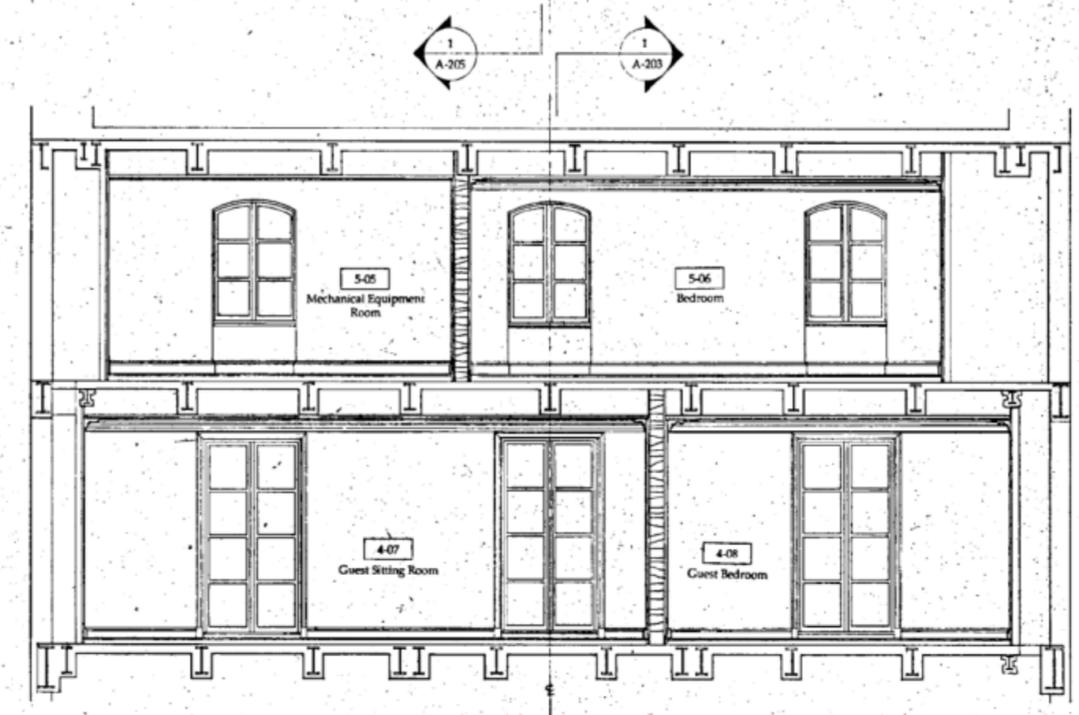

1 TRANSVERSE SECTION



Match Line 1/A-206

8'-0"

EL. 78'-7"
Underside of Ceiling

EL. 70'-7" - 5th Floor
Top of Finish Floor


EL. 70'-3"
Top of Structural Slab

EL. 66'-11 1/2"
Underside of Ceiling


9'-0"

EL. 57'-11 1/2" - 4th Floor
Top of Finish Floor

EL. 57'-7 1/2"
Top of Structural Slab

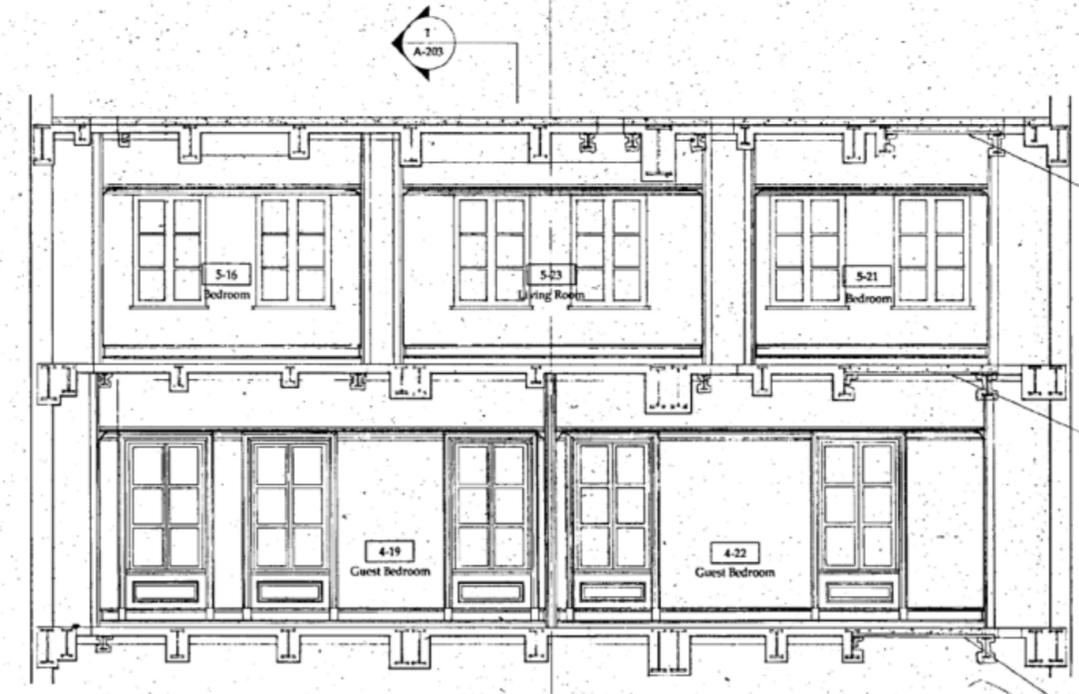

2 TRANSVERSE SECTION

 

Match Line 2/A-205

New concrete on metal deck.
See Structural Drawings.

New concrete on metal deck.
See Structural Drawings.

Match Line 1/A-207

New concrete on metal deck.
See Structural Drawings.



TRANSVERSE SECTIONS
FOURTH AND FIFTH FLOORS
DATE: DECEMBER 18, 1989
SCALE: 1/4" = 1'-0"

A-208

The Office of
THIERRY W. DESPONT
NEW YORK, N.Y.
10011

MECHANICAL ENGINEERS

John L. Altieri
Consulting Engineers
Norwalk, CT 06851

STRUCTURAL ENGINEERS

Ove Arup & Partners
New York, NY 10001
Facsimile

NO. DATE REVISIONS

NO.	DATE	REVISIONS

- EL. 0'-11 5/8" Underside of Ceiling
- EL. 0'-0" Grade
- EL. -7'-6 3/8" - Cellar Top of Finish Floor
- EL. -7'-10 3/8" Top of Structural Slab
- EL. -8'-2 3/8" Underside of Structural Slab
- EL. -17'-5 5/8" - Subcellar Top of Finish Floor
- Mechanical Equipment Room

1 TRANSVERSE SECTION




Match Line 1/A-206



Match Line A-202

- EL. 0'-0" Grade
- EL. 0'-11 5/8" Underside of Ceiling
- EL. -7'-6 3/8" Cellar Top of Finish Floor
- EL. -7'-10 3/8" Top of Structural Slab
- EL. -17'-5 5/8" Subcellar Top of Finish Floor
- Mechanical Equipment Room

2 LONGITUDINAL SECTION

 

Line of Intermediate Level Mechanical Equipment Room Beyond

TRANSVERSE & LONGITUDINAL
SECTIONS/CELLAR & SUBCELLAR

DATE DECEMBER 18, 1989

SCALE 1/4" = 1'-0"


DRAWING
A-209

The Office of
THIERRY W. DESPONT
New York, N.Y.
10013


MECHANICAL ENGINEERS
John L. Allred
Consulting Engineer
Newell, CT 06851

STRUCTURAL ENGINEERS
Ove Arup & Partners
New York, NY 10001
Facsimile


NO.	DATE	REVISIONS

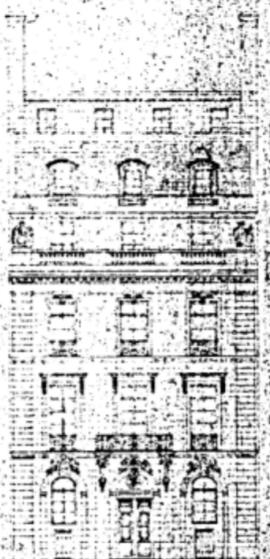

TRANSVERSE SECTIONS
CELLAR & SUBCELLAR
DATE - DECEMBER 18, 1989
SCALE 1/4" = 1'-0"
DRAWING
A-209a

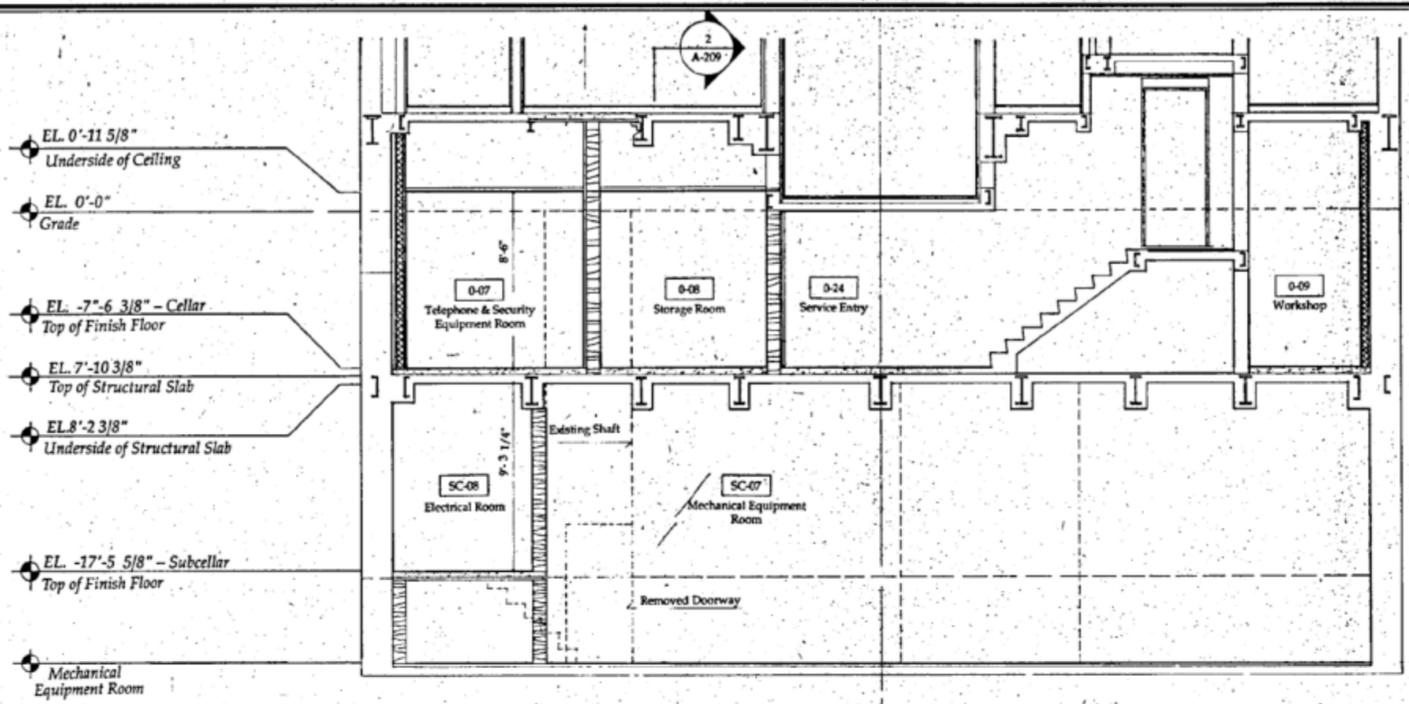

1 TRANSVERSE SECTION

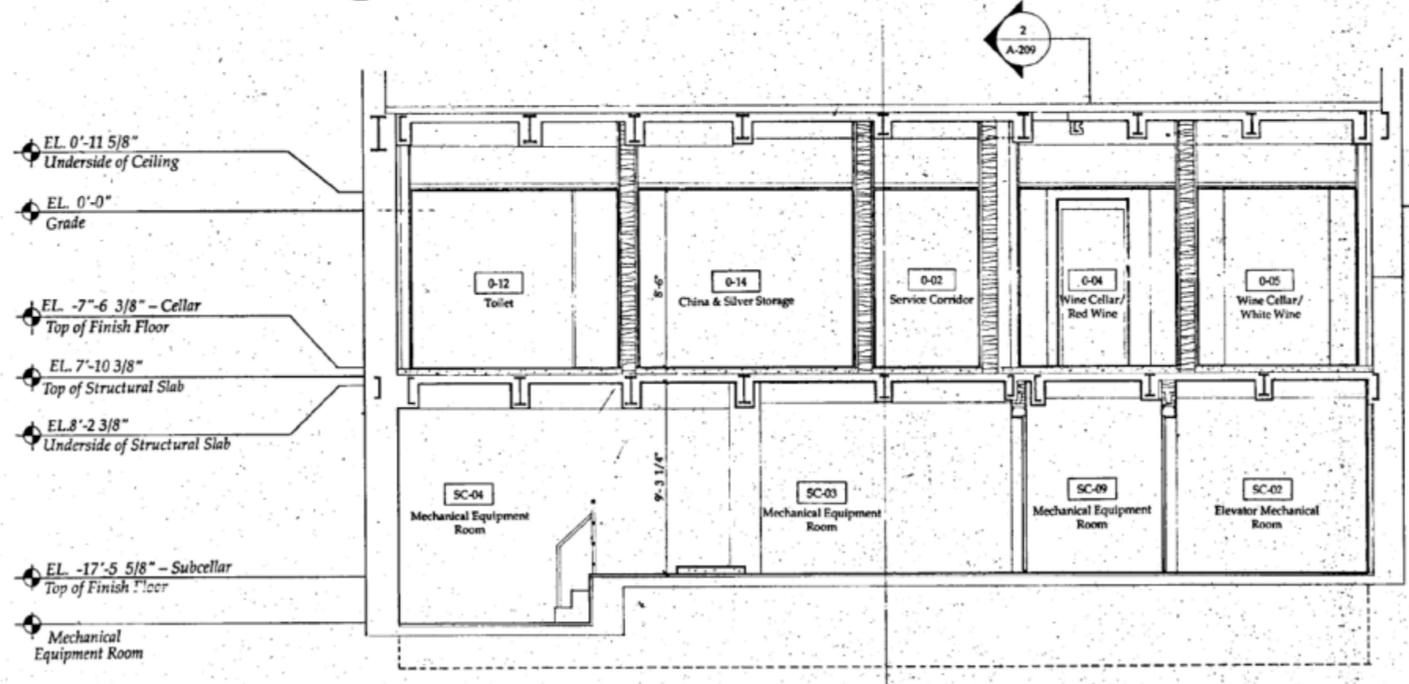

2 TRANSVERSE SECTION

© 1989 The Office of Thierry W. Despont Ltd. All Rights Reserved.

The Office of
THIERRY W. DESPONT

New York, N.Y.
10013

MECHANICAL ENGINEERS

John L. Allieri
Consulting Engineers
Norwalk, CT 06851

STRUCTURAL ENGINEERS

Ove Arup & Partners
New York, NY 10001
Facsimile

NO.	DATE	REVISIONS
1	12-1-1990*	Revisions
2	12-13-1990	Revisions
		Millwork Package
		Sheet 14
3	1-23-91	Revision
4	2-13-91	Revision
* Issued as A-216A		
5	4-17-91*	Revision
6	24 APRIL 1991	REVISIONS
7	5/15/91	Revisions
8	SEPTEMBER 19 1991	Revisions
9	NOVEMBER 27 1991	Revisions




BEDROOM STAIR AND SECTION E-W

DATE AUGUST 9, 1990

SCALE 1/2" = 1'-0"

DRAWING: **A-216**

BEDROOM STAIR

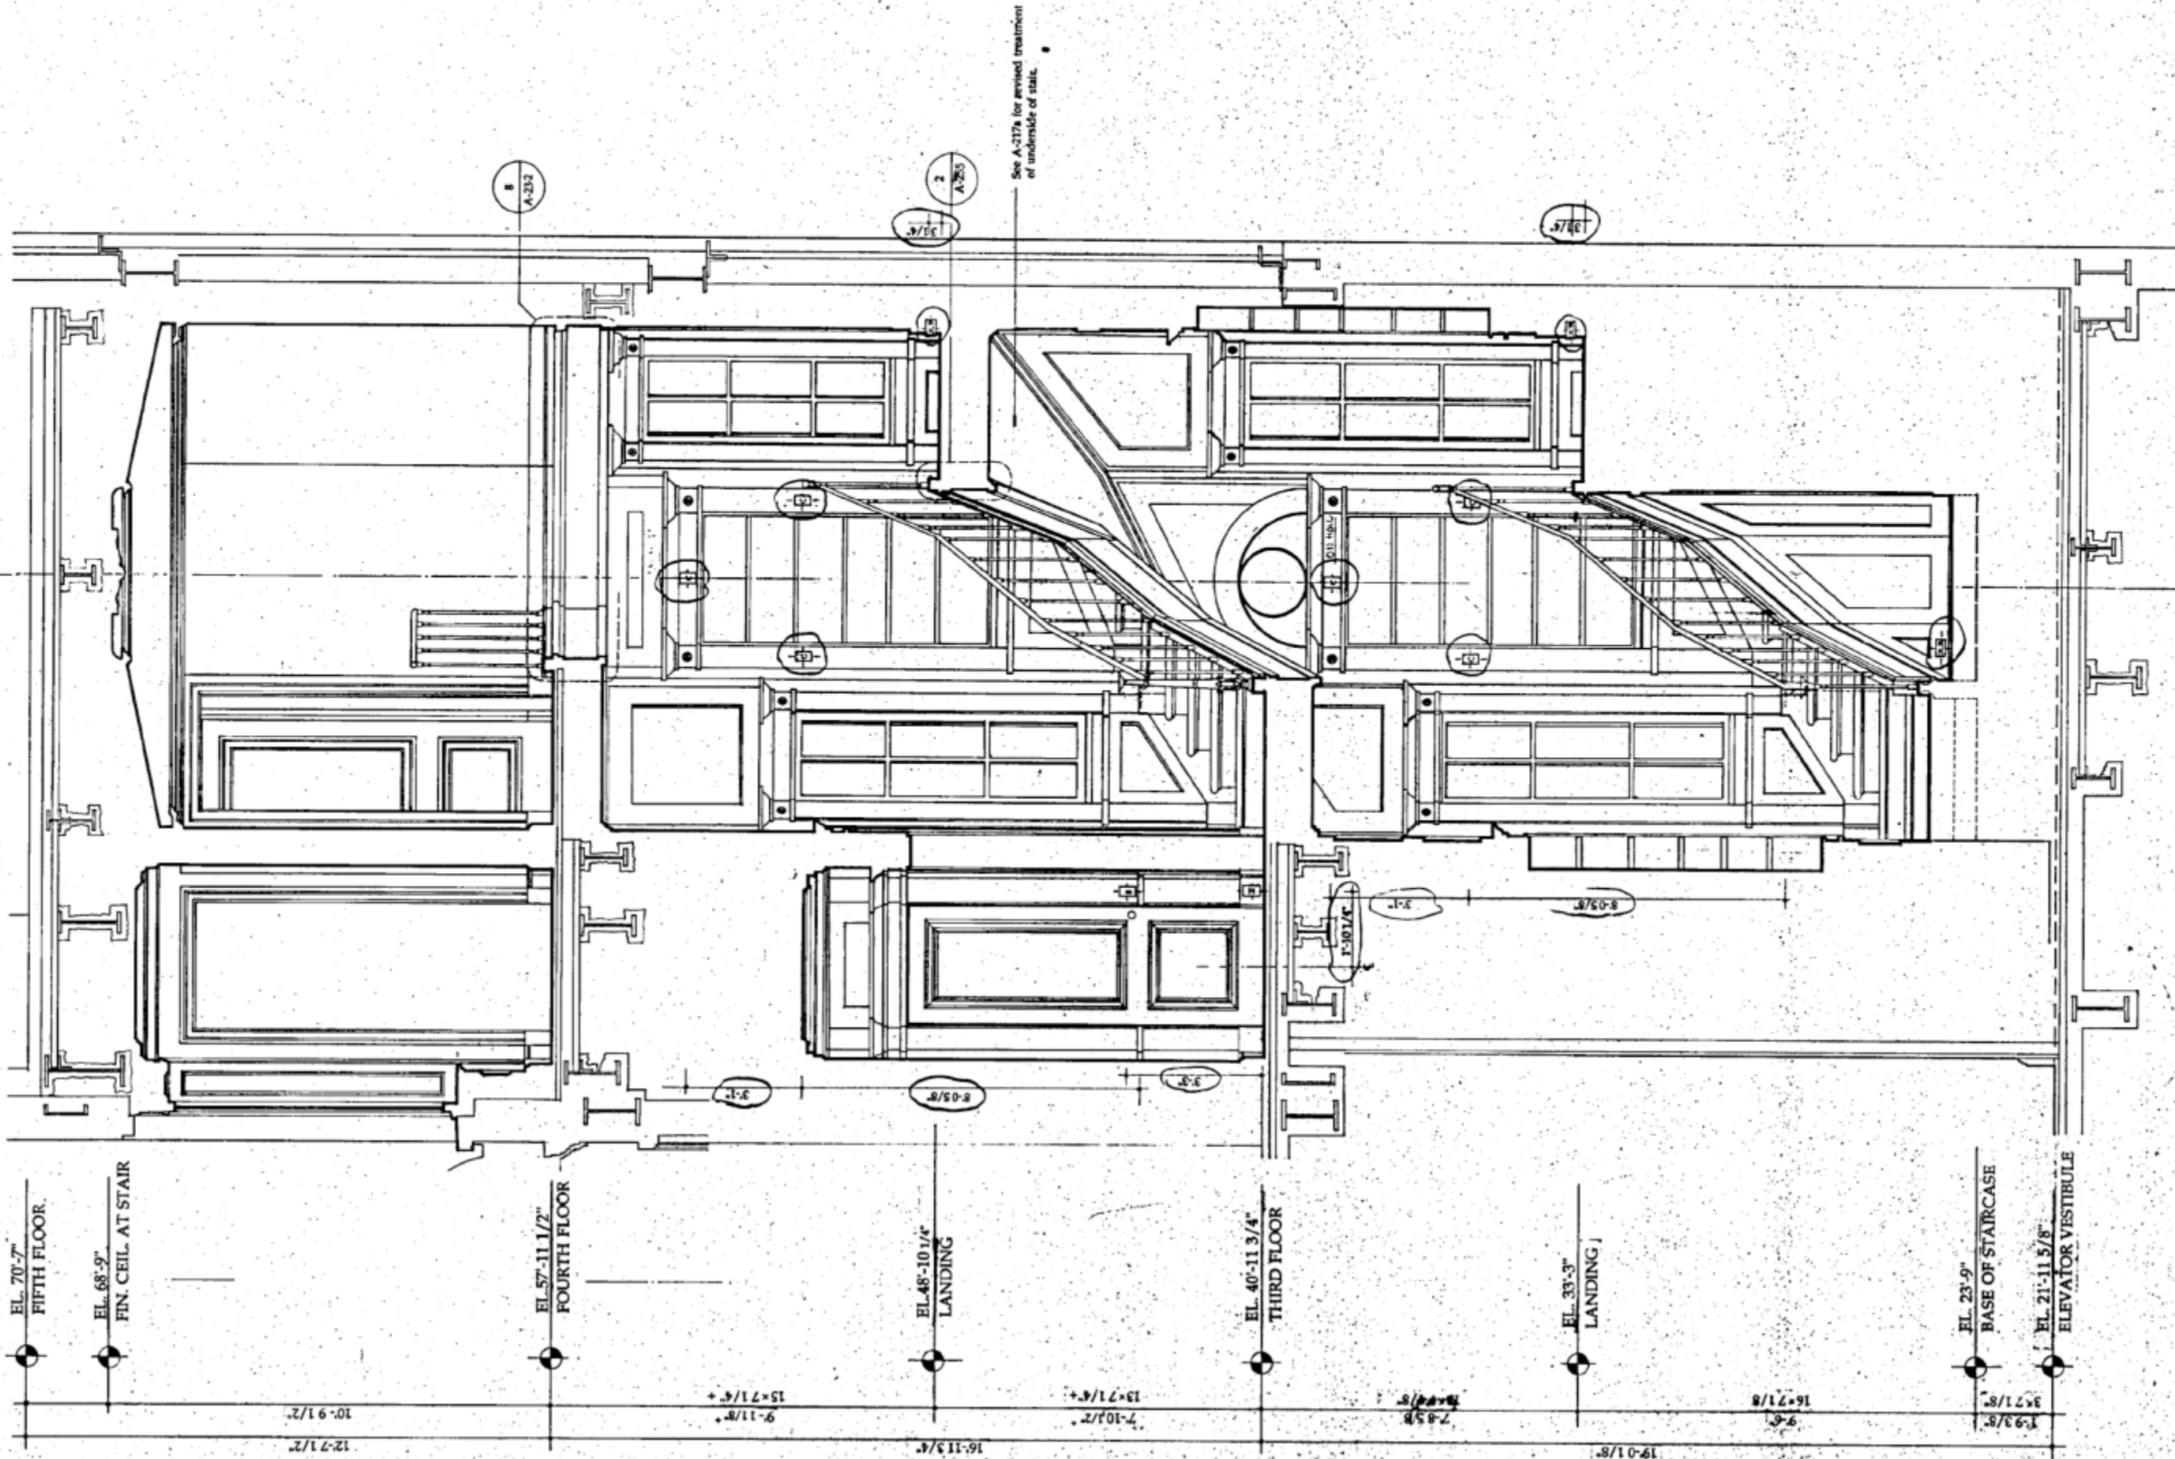

The Office of
THIERRY W. DESPONT
New York, N.Y.
10011


MECHANICAL ENGINEERS

John L. Altieri
Consulting Engineers
Norwalk, CT 06851


STRUCTURAL ENGINEERS

Ove Arup & Partners
New York, N.Y. 10001
Facsimile


NO.	DATE	REVISIONS
1	8 AUGUST 1991	

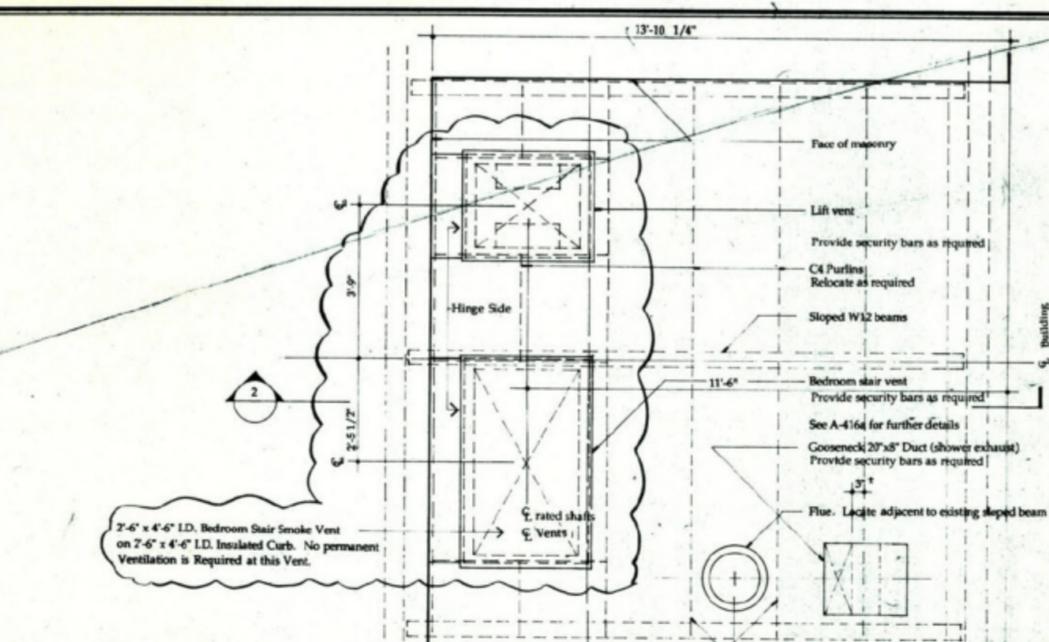


3 PLAN OF ROOF #5

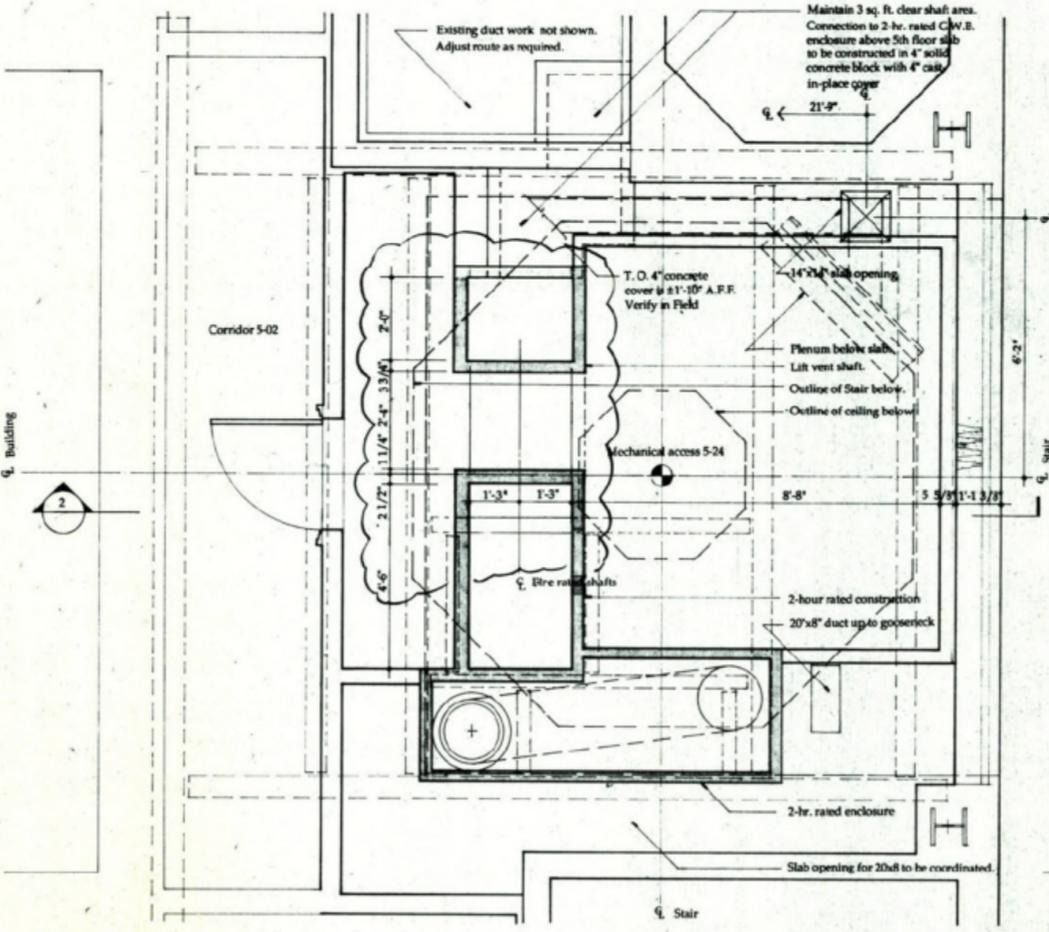

1 PLAN OF MECHANICAL ACCESS 5-24

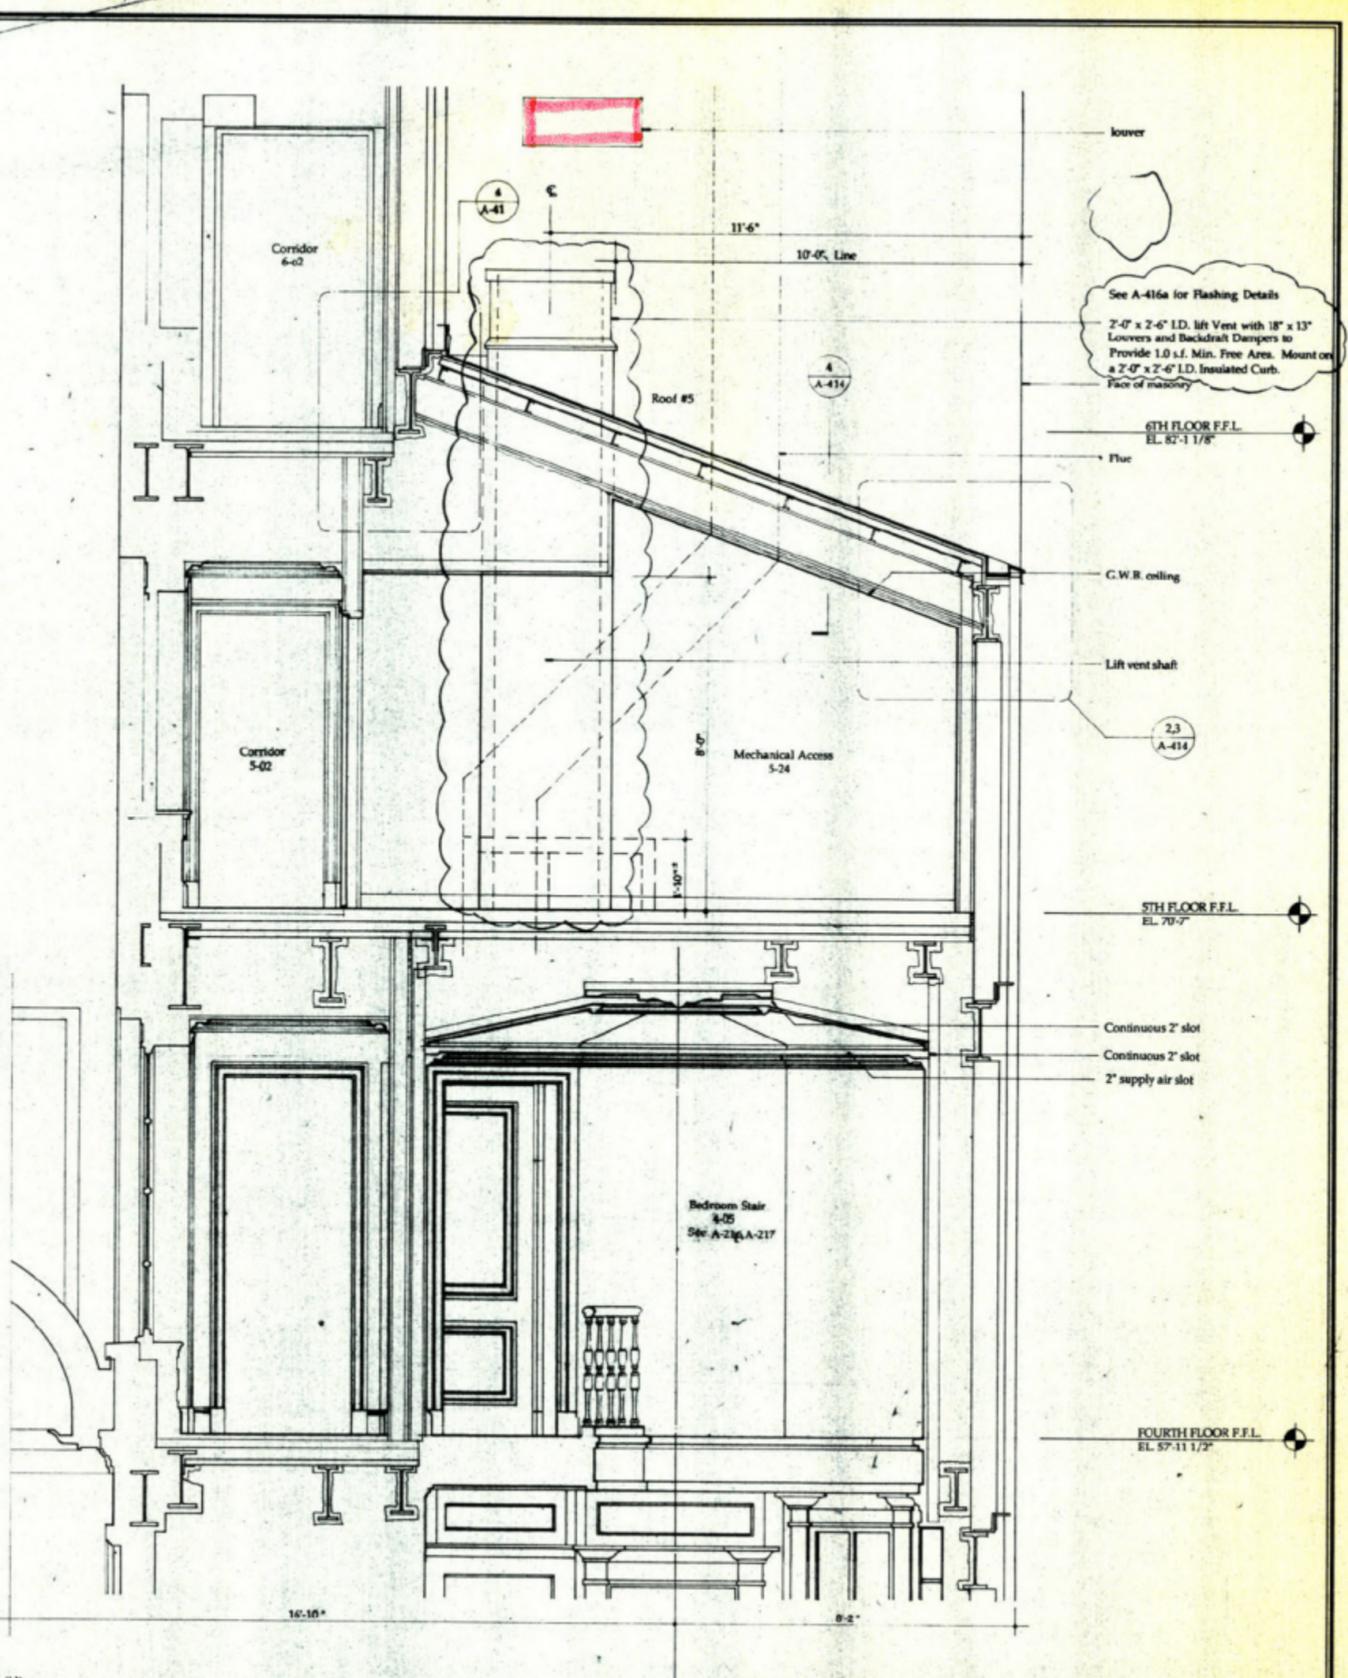

2 SECTION AT BEDROOM STAIR 4TH FL AND ABOVE

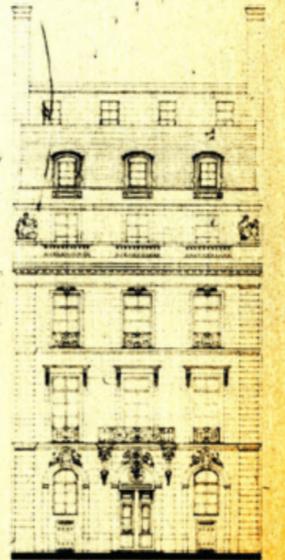

BEDROOM STAIR, MECHANICAL ACCESS 5-24 ROOF #5
DATE APRIL 29, 1991
SCALE AS NOTED
DRAWING A-216a

9 E 71

NEW YORK

The Office of
THIERRY W. DESPONT
New York, N.Y.
10013

MECHANICAL ENGINEERS

John L. Altieri
Consulting Engineers
Norwalk, CT 06851

STRUCTURAL ENGINEERS


Ove Arup & Partners
New York, NY 10001
Facsimile

NO.	DATE	REVISIONS
		Plaster Package 11-19-1990 Sheet 46
△	12-1-1990	Revisions
△	12-19-1990	Revisions
		Millwork Package Sheet 15
△	1-22-91	Revision
		Issued as A-217A
△	2-13-1991	Revision
△	4-17-91	Revision
		REVISIONS 11/24 APRIL 1991
△	5/15/91	Revisions
△	9/12/91	
△	SEPTEMBER 19, 1991	
△	NOVEMBER 27, 1991	



BEDROOM STAIR
AND SECTION N-S
DATE: AUGUST 9, 1990
SCALE: 1/8" = 1'-0"
DRAWING: **A-217**

BEDROOM STAIR

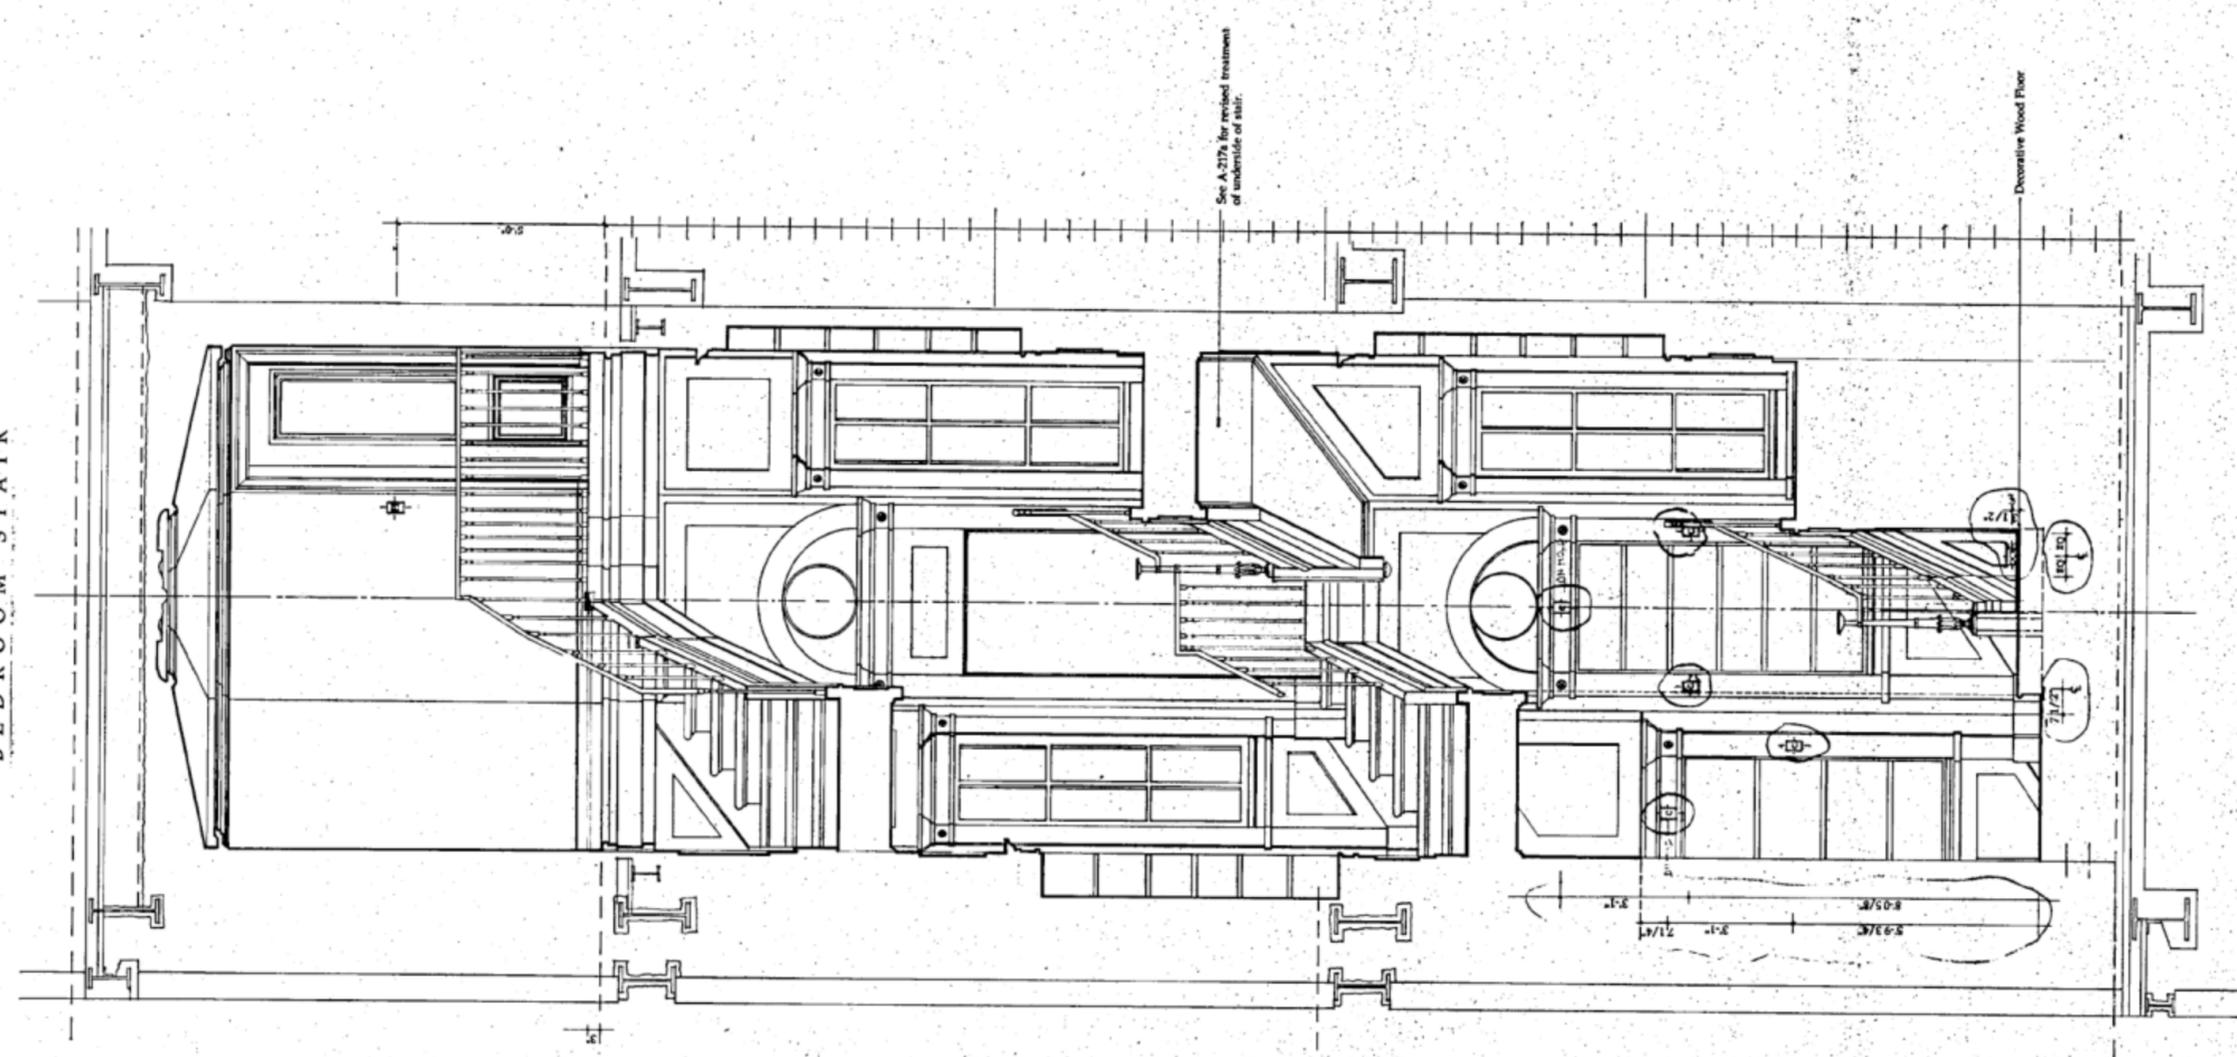

LEVEL	DESCRIPTION	HEIGHT	SPACING
EL. 70'-7"	FIFTH FLOOR		
EL. 68'-9"	FIN. CEIL. AT STAIR		
EL. 57'-11 1/2"	FOURTH FLOOR	12-7 1/2"	10'-9 1/2"
EL. 48'-10 1/4"	LANDING	16-11 3/4"	9'-11 5/8"
EL. 40'-11 3/4"	THIRD FLOOR	7-10 1/2"	15x7 1/4"
EL. 33'-3"	LANDING	7-8 5/8"	13x7 1/8"
EL. 23'-9"	BASE OF STAIRCASE	19-0 1/8"	9'-6"
EL. 21'-11 5/8"	ELEVATOR VESTIBULE	16x7 1/8"	16x7 1/8"

© 1990 The Office of Thierry W. Despont Ltd. All Rights Reserved.

The Office of
THIERRY W. DESPONT
 New York, N.Y.
 10013



MECHANICAL ENGINEERS

John L. Altieri
 Consulting Engineers
 Norwalk, CT 06851

STRUCTURAL ENGINEERS

Ove Arup & Partners
 New York, NY 10001
 Facsimile



NO.	DATE	REVISIONS
	24 APRIL 1991	
△	15 MAY 1991	REVISIONS
△	JULY 18-1991	
△	SEPTEMBER 30, 1991	

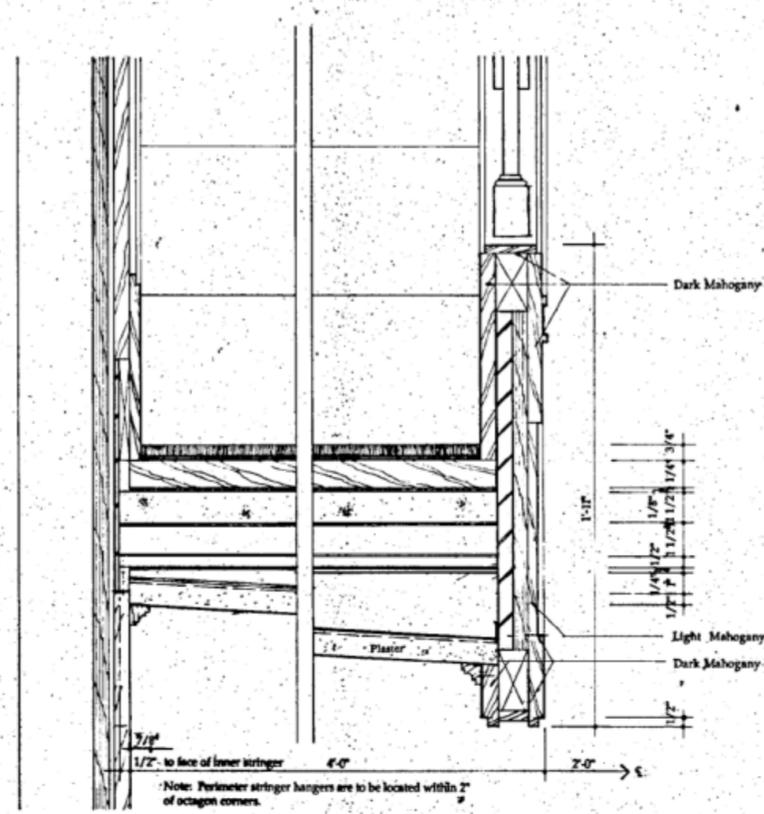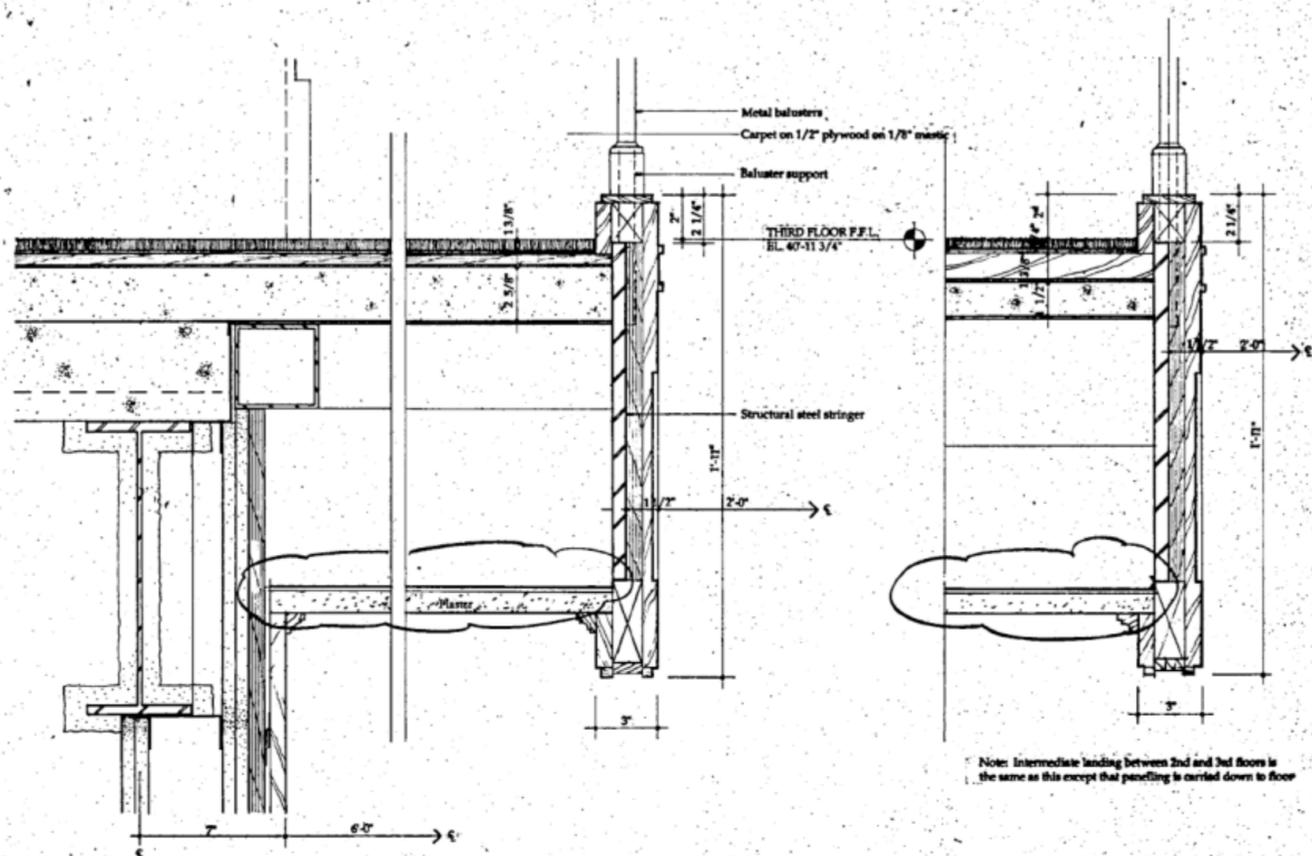

1 THIRD FLOOR LANDING SECTION
 3" = 1'-0"

2 INTERMEDIATE LANDING SECTION
 3" = 1'-0"

3 TYPICAL STEP SECTION
 3" = 1'-0"

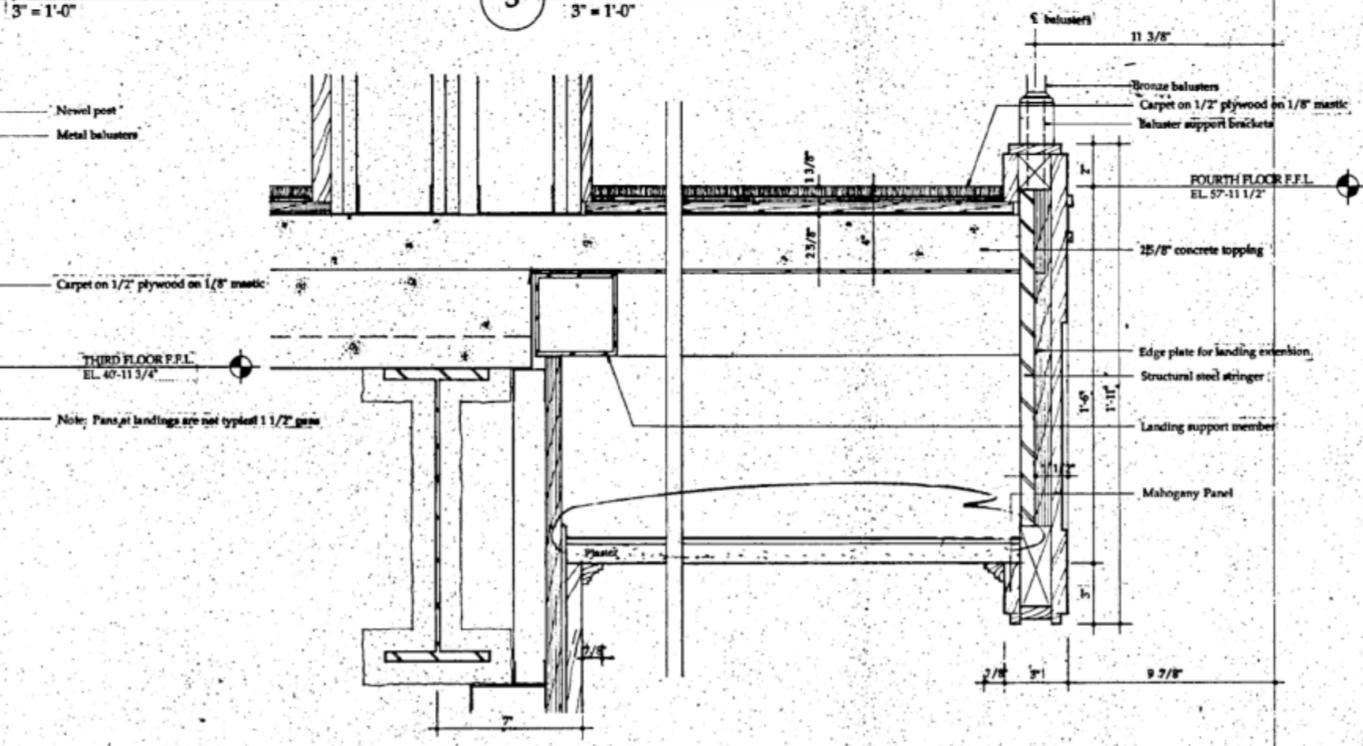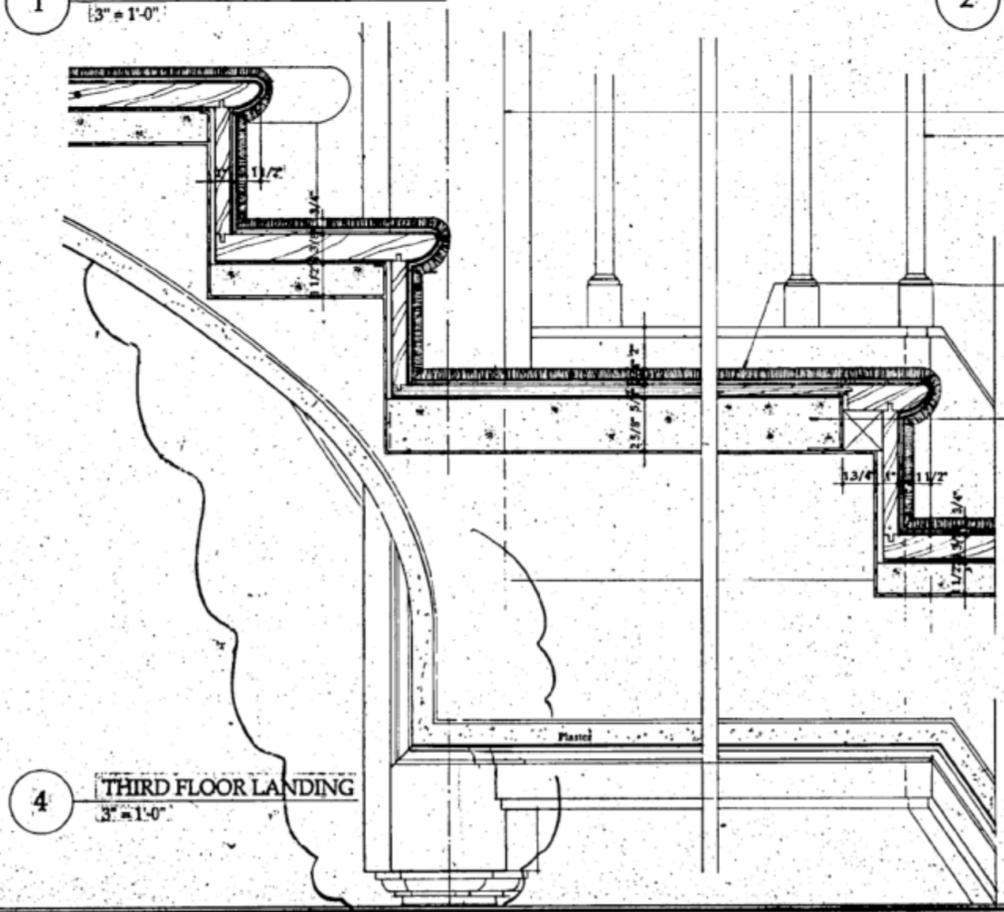

4 THIRD FLOOR LANDING
 3" = 1'-0"

5 FOURTH FLOOR LANDING
 3" = 1'-0"



BEDROOM STAIR DETAILS

DATE APRIL 22, 1991

SCALE 3" = 1'-0"

DRAWING A-217a

9 E 71
NEW YORK

The Office of
THIERRY W. DESPONT
New York, N.Y.
10013


MECHANICAL ENGINEERS

John L. Altieri
Consulting Engineers
Norwalk, CT 06851


STRUCTURAL ENGINEERS

Ove Arup & Partners
New York, NY 10011
Facsimile

NO.	DATE	REVISIONS
1	24 APRIL 1991	
2	Revisions	8/15/91
3	REVISIONS	9/26/91
4	REVISIONS	7-8-91
5	SEPTEMBER 20, 1991	

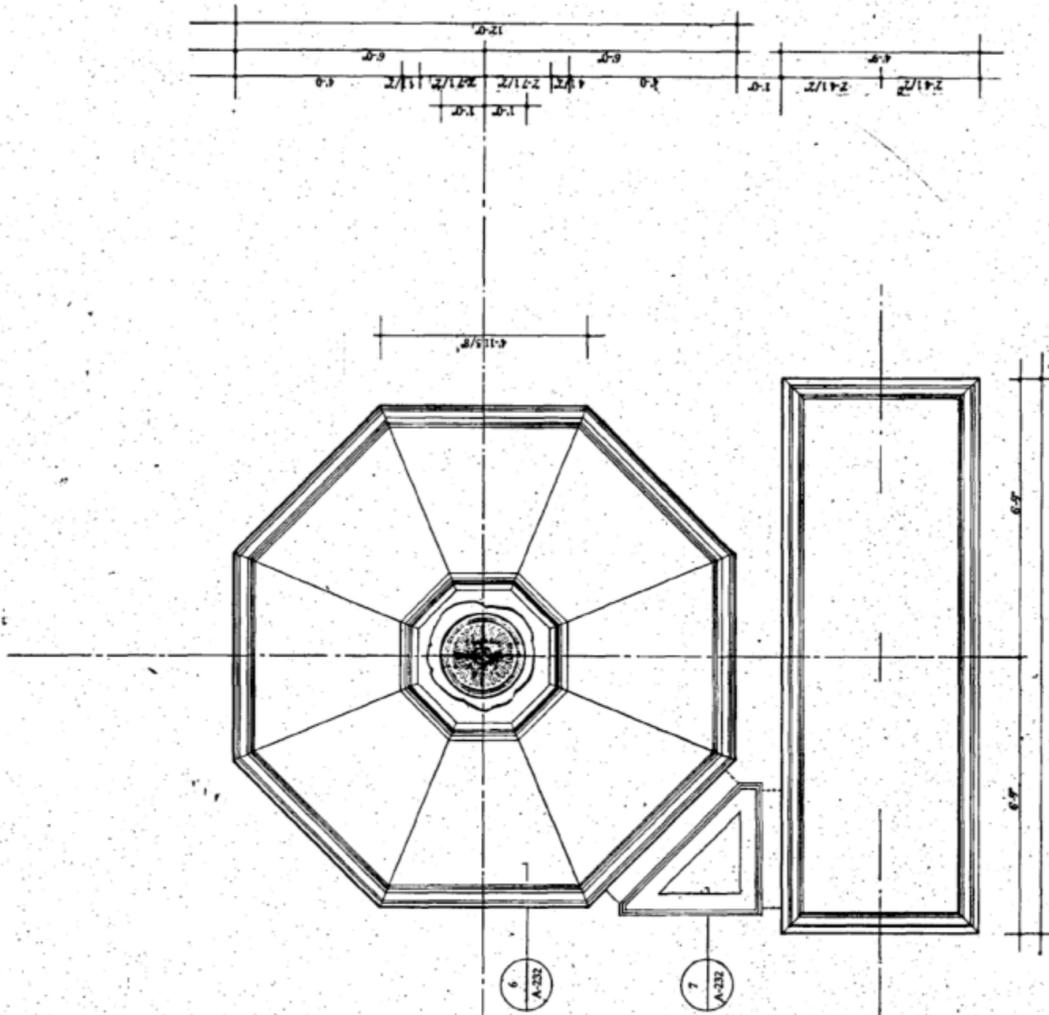

2 REFLECTED CEILING PLAN

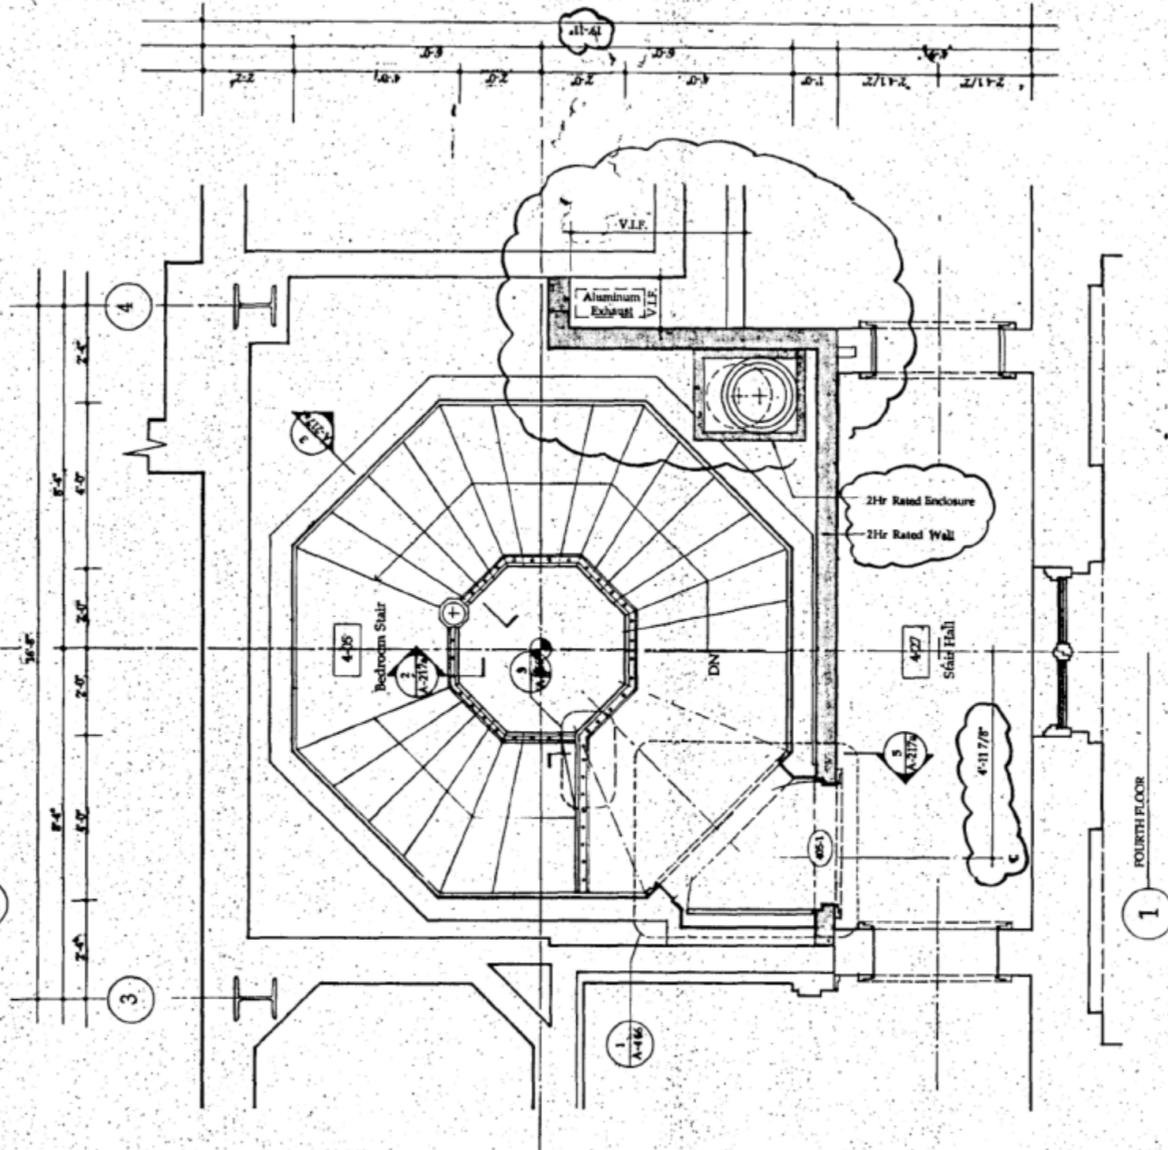

1 FOURTH FLOOR



BEDROOM STAIR PLAN
4 FLR & REFLECTED CEILING PLAN
DATE: APRIL 18, 1991
SCALE: 1/2" = 1'-0"
DRAWING: A-218

© 1991 The Office of Thierry W. Despont Ltd. All Rights Reserved.

9 E 71

NEW YORK

The Office of
THIERRY W. DESPONT
 New York, N.Y.
 10011


MECHANICAL ENGINEERS

John L. Akert
 Consulting Engineers
 Norwalk, CT 06851

STRUCTURAL ENGINEERS

Ove Arup & Partners
 New York, NY 10001
 Facsimile


NO.	DATE	REVISIONS
△	12-1-1990	Revisions
△	4-18-1991	Revisions
△	7/21/91	REVISIONS FOR APPROVAL
△	5/15/91	Revisions
△	5/28/91	Revisions
△	7/8/91	REVISIONS
△	17 SEPTEMBER 1991	EXPANSION
△	SEPTEMBER 20, 1991	

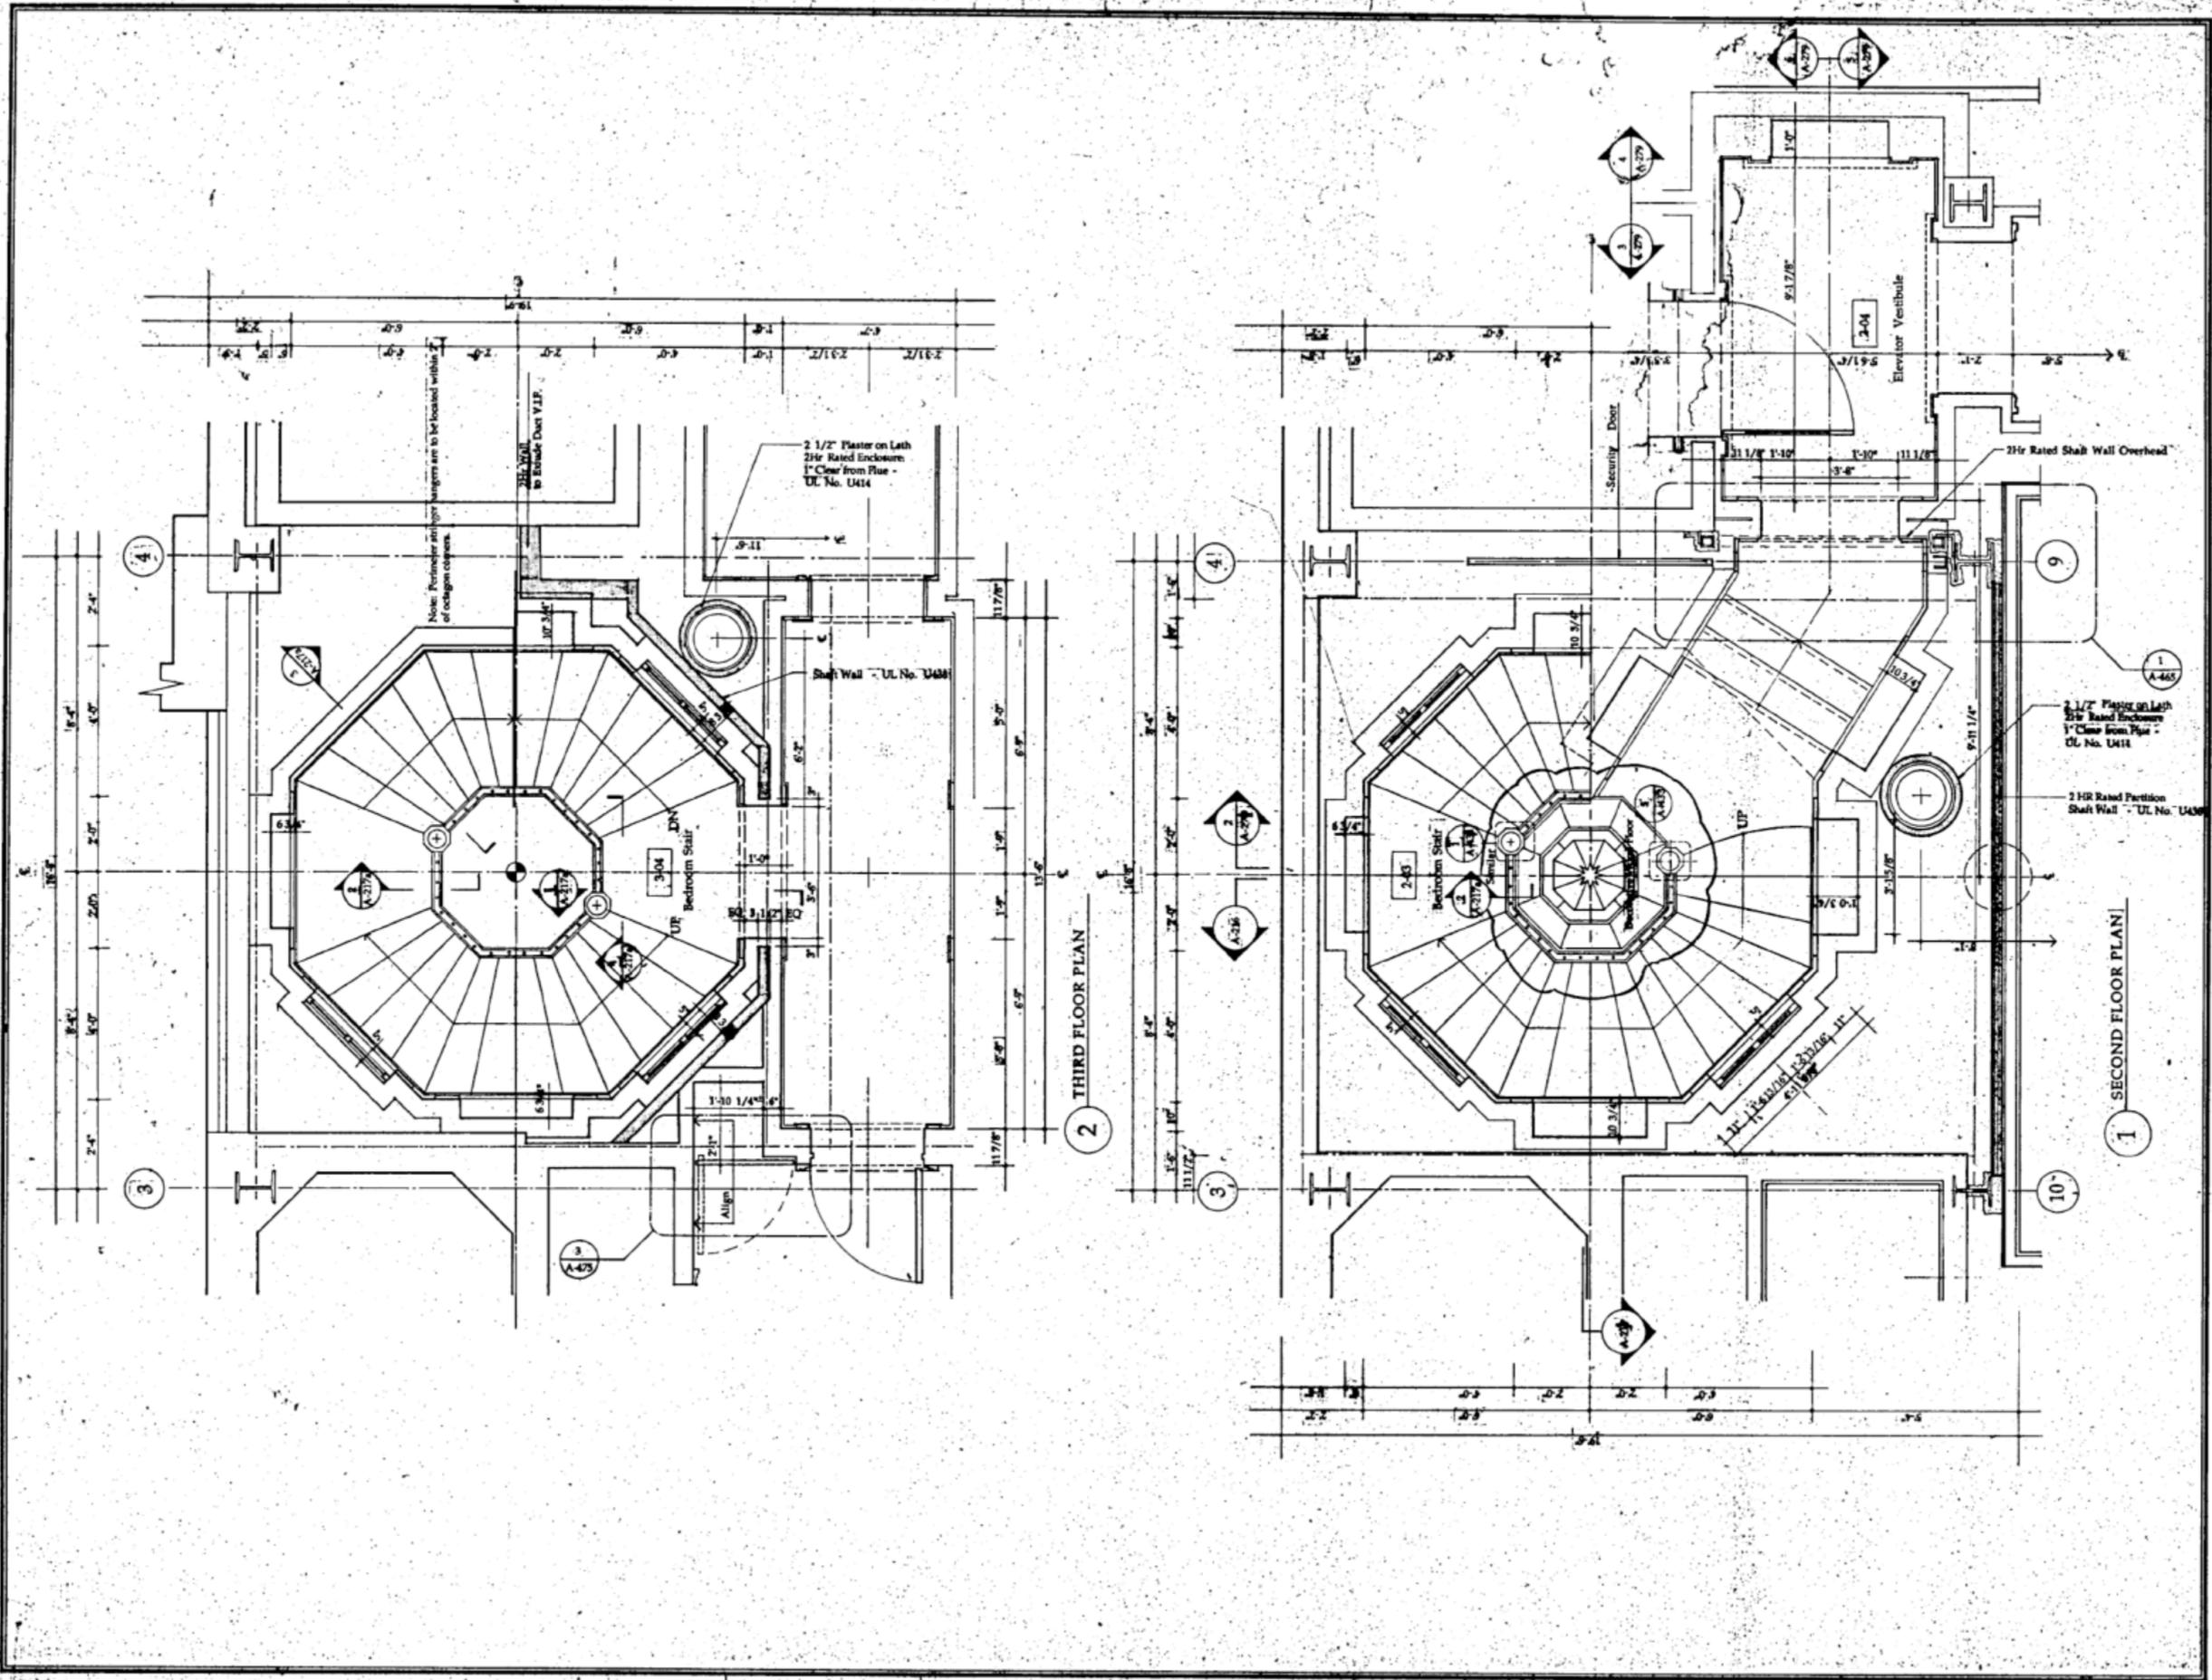


BEDROOM STAIR PLAN
 SECOND AND THIRD FLOOR
 DATE: AUGUST 18, 1990
 SCALE: 1/8" = 1'-0"
 SHEET: A-219

© 1990 The Office of Thierry W. Despont Ltd. All Rights Reserved.

MAIN KITCHEN

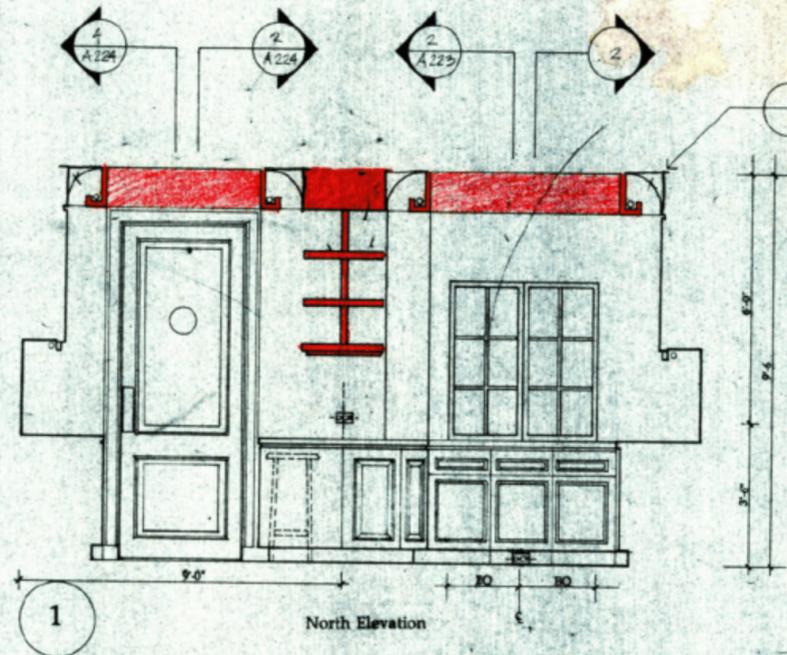

North Elevation

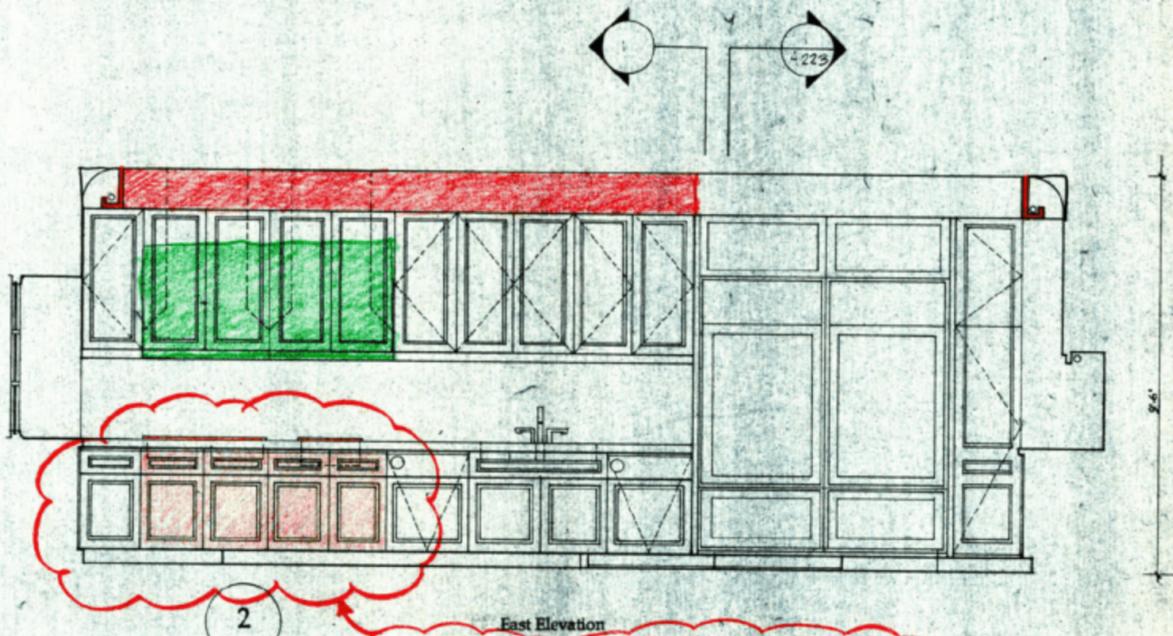

East Elevation

STUDY ALTERNATE RANGE OPTIONS


9 E 71
NEW YORK

The Office of
THIERRY W. DESPONT
New York, N.Y.
10013


MECHANICAL ENGINEERS
John L. Altieri
Consulting Engineers
Norwalk, CT 06851

STRUCTURAL ENGINEERS
Ove Arup & Partners
New York, NY 10001
Facsimile

NO.	DATE	REVISIONS
1	July 26, 1990	Revisions

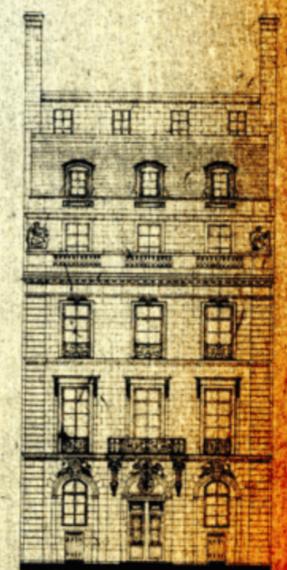

MAIN KITCHEN
INTERIOR ELEVATIONS
DATE: JUNE 15, 1989
SCALE: 1/2" = 1'-0"
DRAWING: A-222

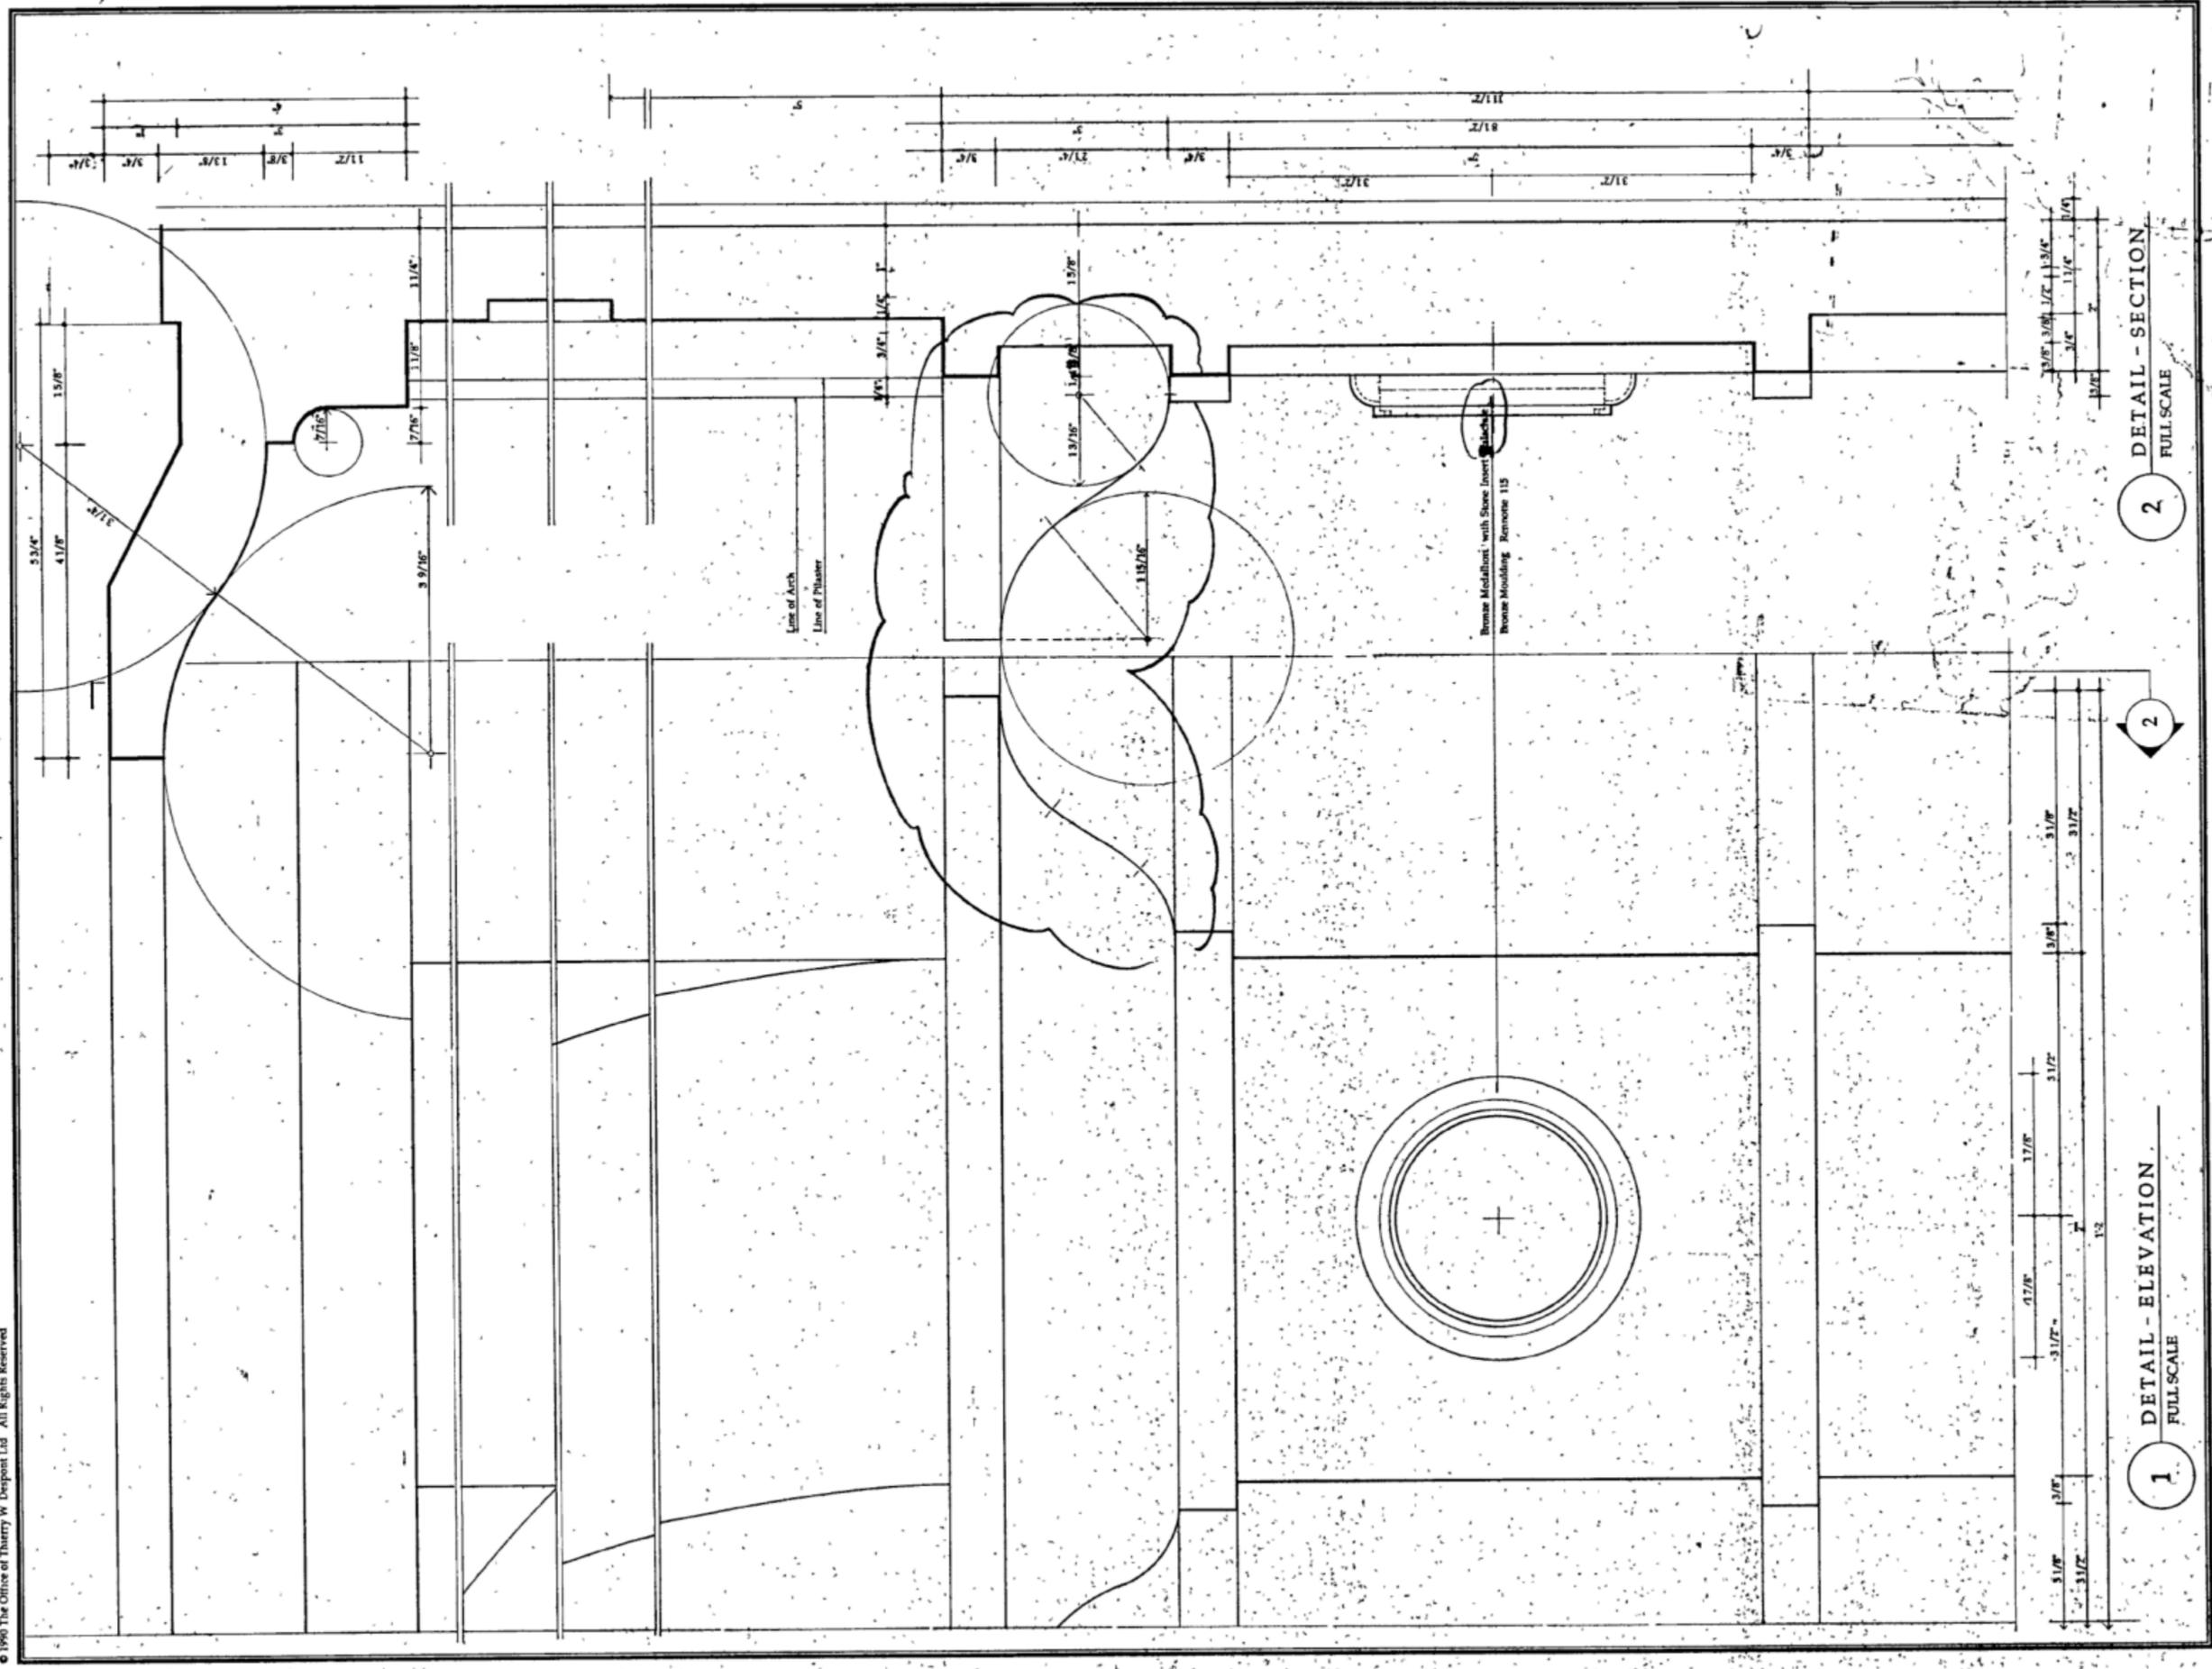

9 E 71
NEW YORK

The Office of
THIERRY W. DESPONT
New York, N.Y.
10013

MECHANICAL ENGINEERS
John L. Albert
Consulting Engineers
Norwalk, CT 06851

STRUCTURAL ENGINEERS
Ove Arup & Partners
New York, NY 10001
Facsimile

NO	DATE	REVISIONS
1	REVISIONS	MAY 23-91
2	SEPTEMBER 20, 1991	

2 DETAIL - SECTION
FULL SCALE

1 DETAIL - ELEVATION
FULL SCALE



BEDROOM STAIR AND ELEVATOR VESTIBULE DETAILS
DATE MAY 17, 1991
SCALE FULL SIZE
DRAWING **A-223**

9 E 71
NEW YORK

The Office of
THIERRY W. DESPONT
New York, N.Y.
10013

MECHANICAL ENGINEERS

John L. Albert
Consulting Engineers
Norwalk, CT 06851

STRUCTURAL ENGINEERS

Ove Arup & Partners
New York, NY 10001
Facsimile

NO.	DATE	REVISIONS
1	JUNE 27, 1991	
2	SEPTEMBER 20, 1991	




BEDROOM STAIR - DETAILS
STRINGER PANEL
DATE MAY 31, 1991

SCALE FULL SIZE

DRAWING A-225

2 DETAIL SECTION
FULL SCALE

1 DETAIL ELEVATION
FULL SCALE

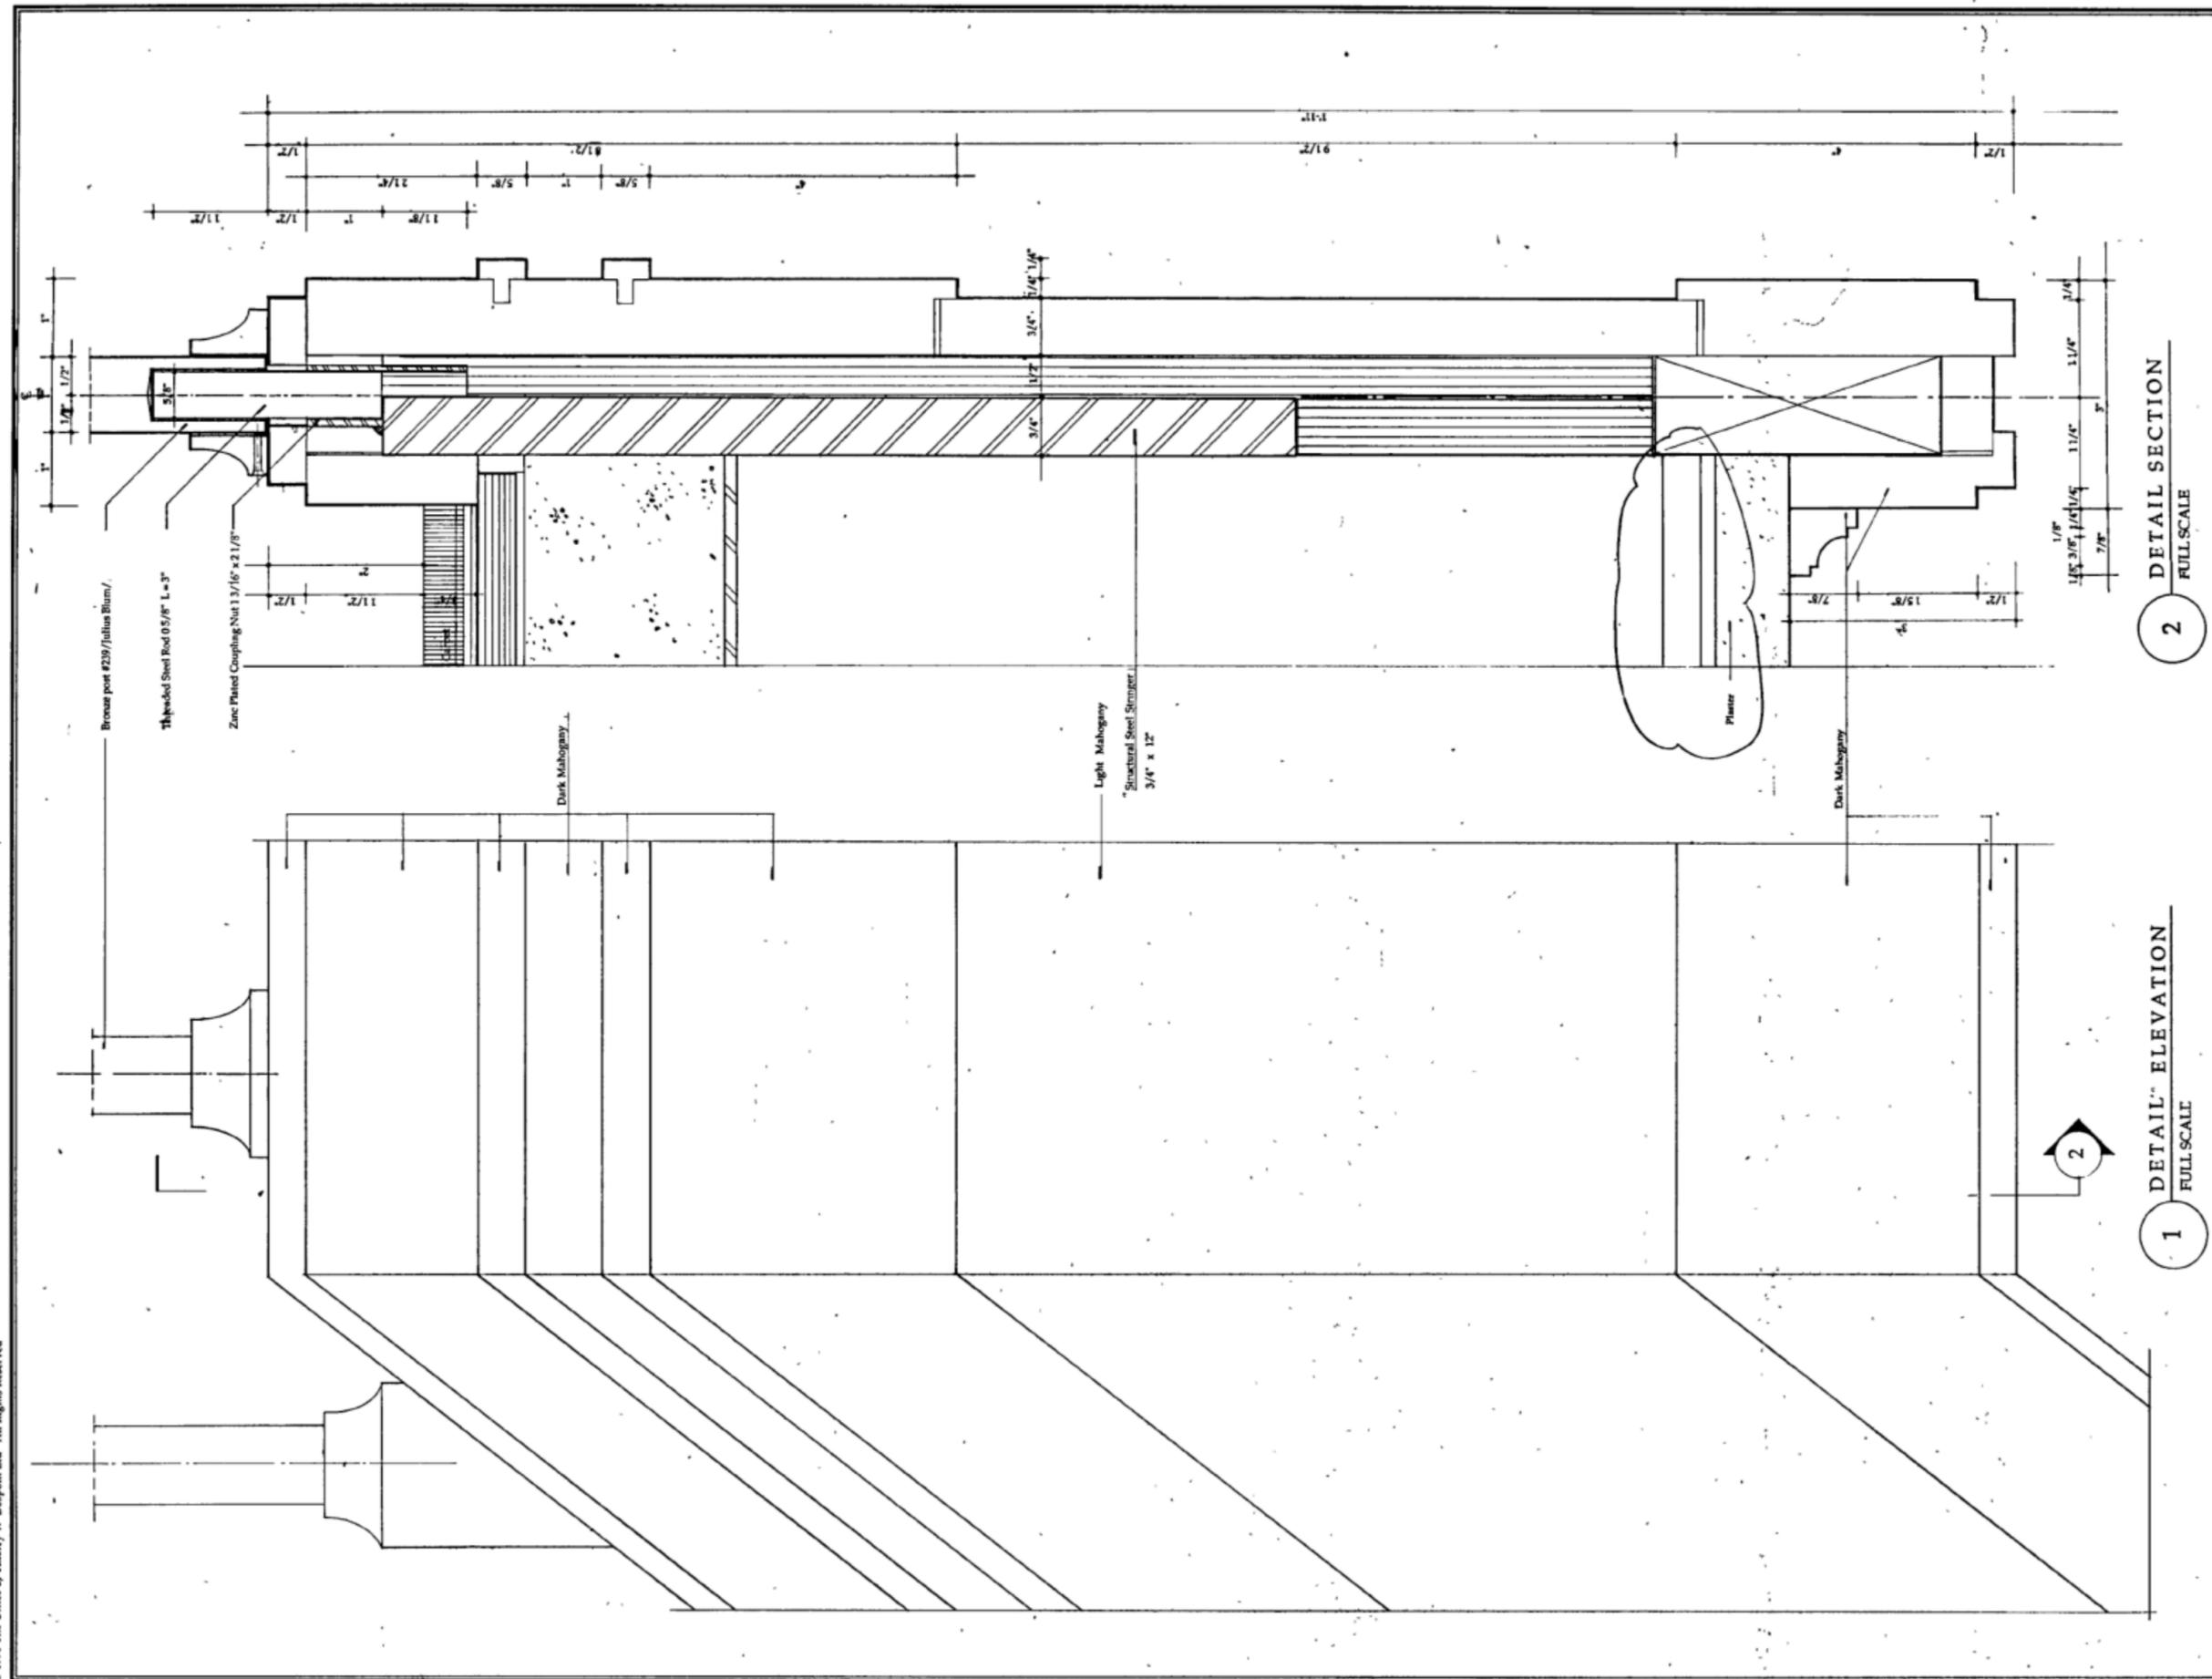

DINING ROOM

9 E 71
NEW YORK

The Office of
THIERRY W. DESPONT
New York, N.Y.
10013


MECHANICAL ENGINEERS

John L. Altieri
Consulting Engineers
Norwalk, CT 06851


STRUCTURAL ENGINEERS

Ove Arup & Partners
New York, NY 10001
Facsimile

NO.	DATE	REVISIONS
1	July 24, 1979	Revisions
2	August 1, 1990	MECHANICAL PACKAGE
3		MECHANICAL PACKAGE
4	1-2-91	REVISION
5	1-22-91	REVISION
6	5-13-91	REVISIONS

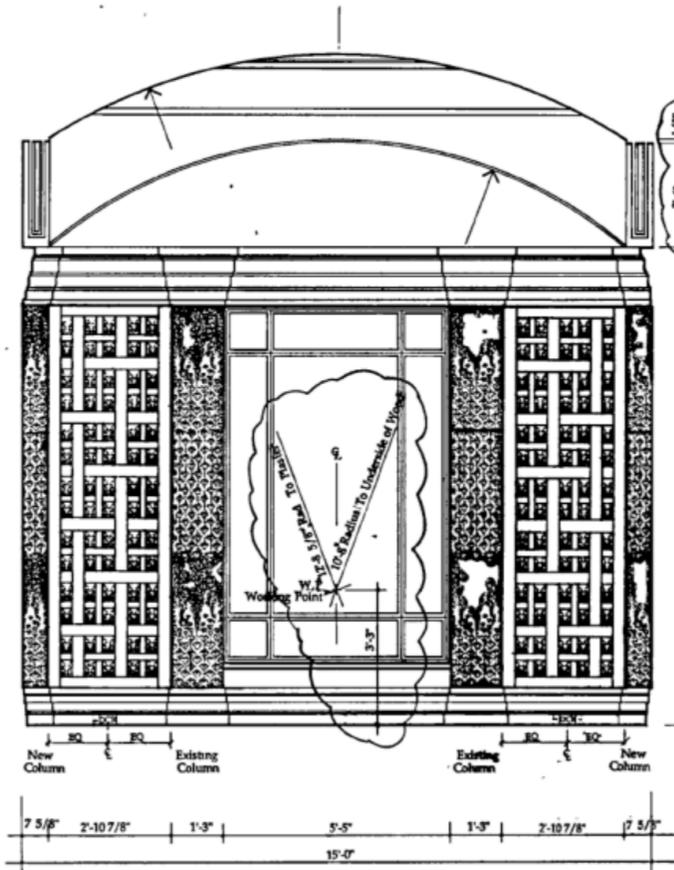

1 NORTH ELEVATION

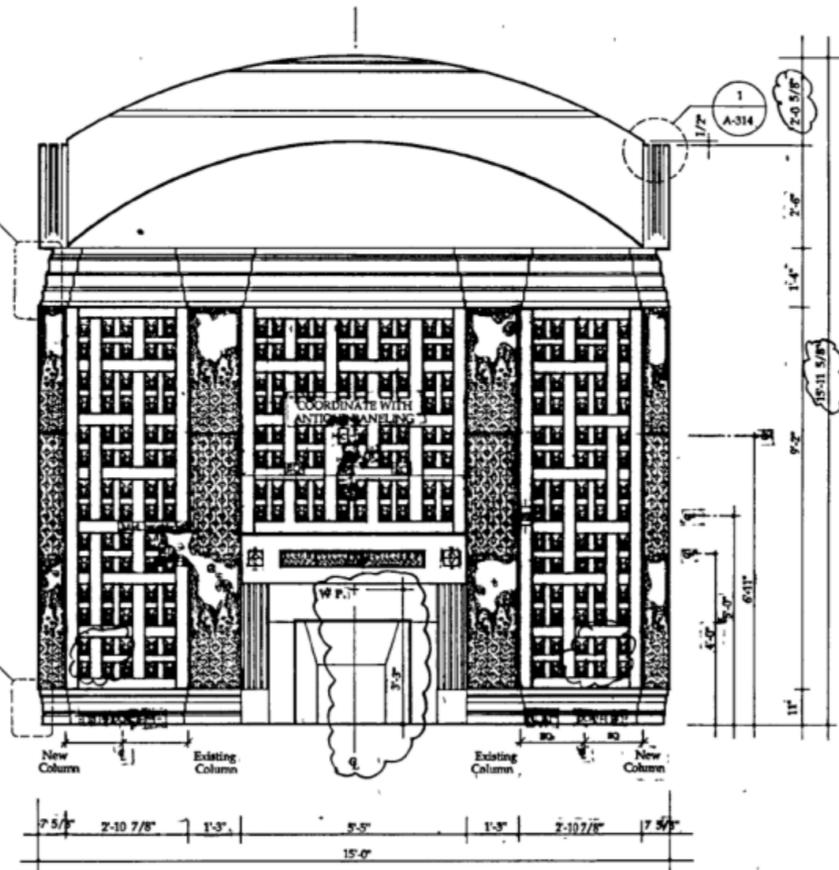


2 EAST ELEVATION




DINING ROOM 5-43
ELEVATION
DATE JANUARY 5, 1990
SCALE 1/2" = 1'-0"
DRAWING A-230

© 1989 The Office of Thierry W. Despont Ltd. All Rights Reserved

DINING ROOM

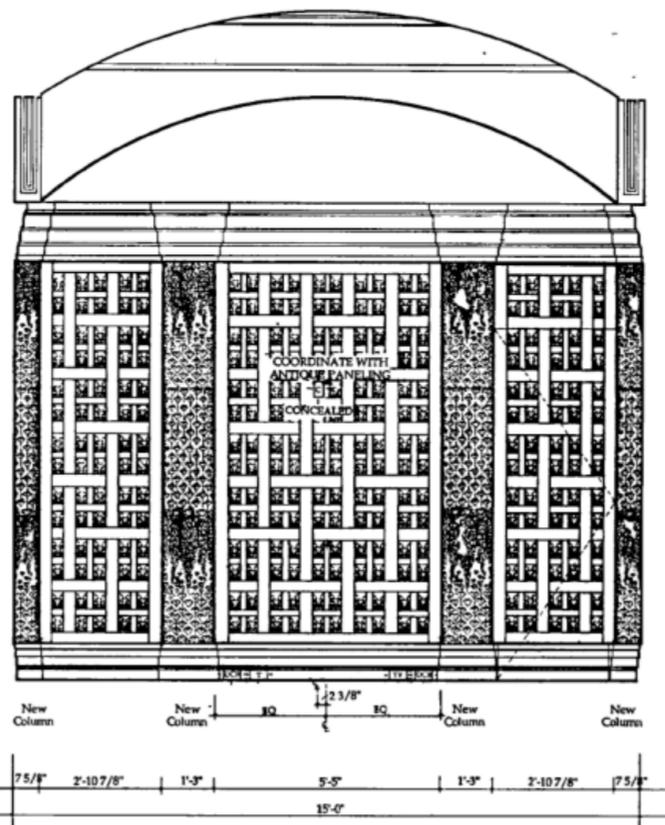

1 SOUTH ELEVATION

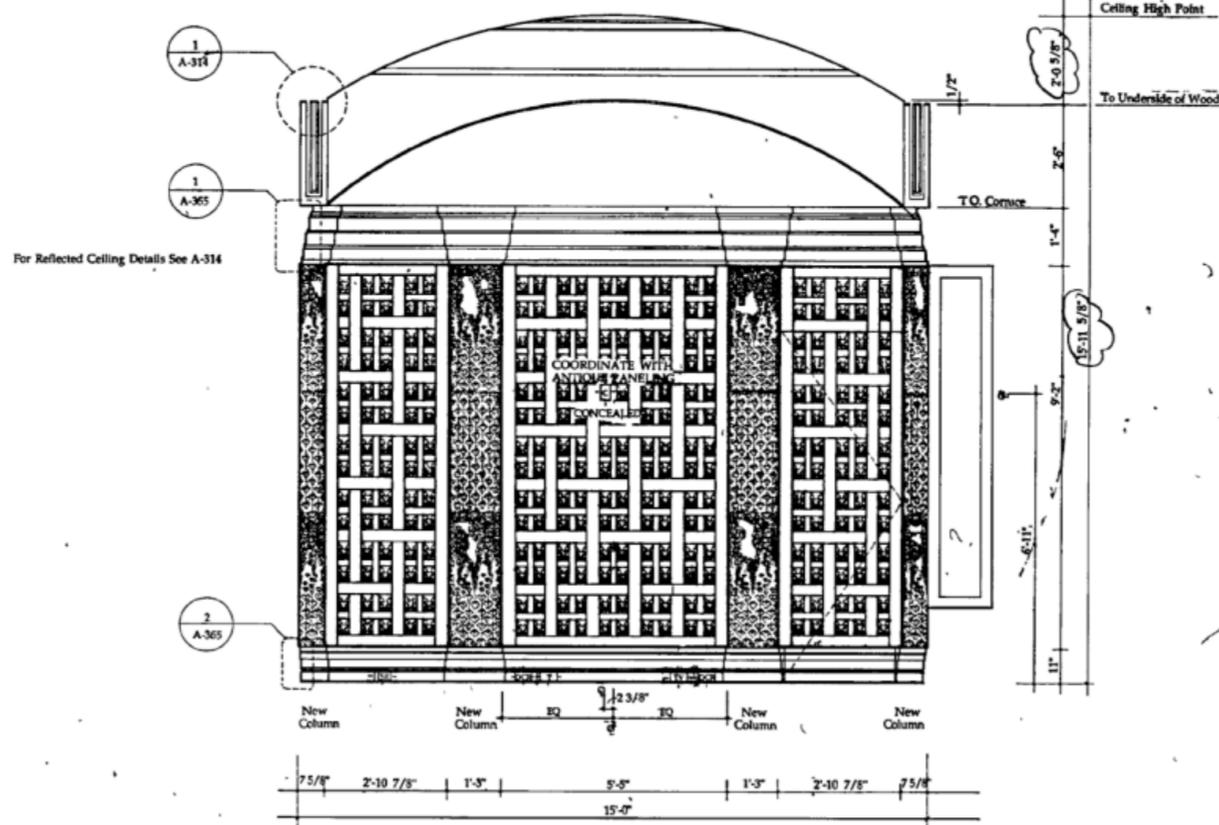

2 WEST ELEVATION

For Reflected Ceiling Details See A-314

9 E 71
NEW YORK

The Office of
THIERRY W. DESPONT
New York, N.Y.
10013

MECHANICAL ENGINEERS
John L. Altieri
Consulting Engineers
Norwalk, CT 06851

STRUCTURAL ENGINEERS
Ove Arup & Partners
New York, NY 10001
Facsimile

NO	DATE	REVISIONS
▲	July 24, 1990	Revisions
▲	NOV. 19, 1990	PLASTER PACKAGE
▲	December 1, 1990	Revisions
		MILLWORK PACKAGE
		SHEET 19
▲	1-2-91	REVISION
▲	1-22-91	REVISION
▲	5-13-91	REVISIONS



DINING ROOM 2-13
ELEVATIONS
DATE JANUARY 5, 1990
SCALE 1/4" = 1'-0"
DRAWING A-231

© 1989 The Office of Thierry W. Despont Ltd. All Rights Reserved

The Office of
THIERRY W. DESPONT
New York NY
10013


MECHANICAL ENGINEERS

John L. Alters
Consulting Engineers
Newell, CT 06851

STRUCTURAL ENGINEERS


Ove Arup & Partners
New York NY 10001
Facsimile

NO	DATE	REVISIONS
1	JUNE, 27 1991	REVISIONS
2	JULY 10 1991	REVISIONS
3	SEPT. 30 1991	REVISIONS
4	JANUARY 28 1992	REVISIONS

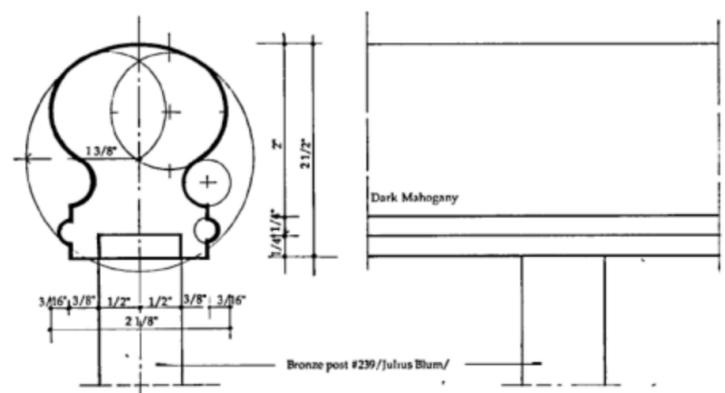


1 SECTION
FULL SCALE


2 ELEVATION HANDRAIL BEDROOM STAIR
FULL SCALE

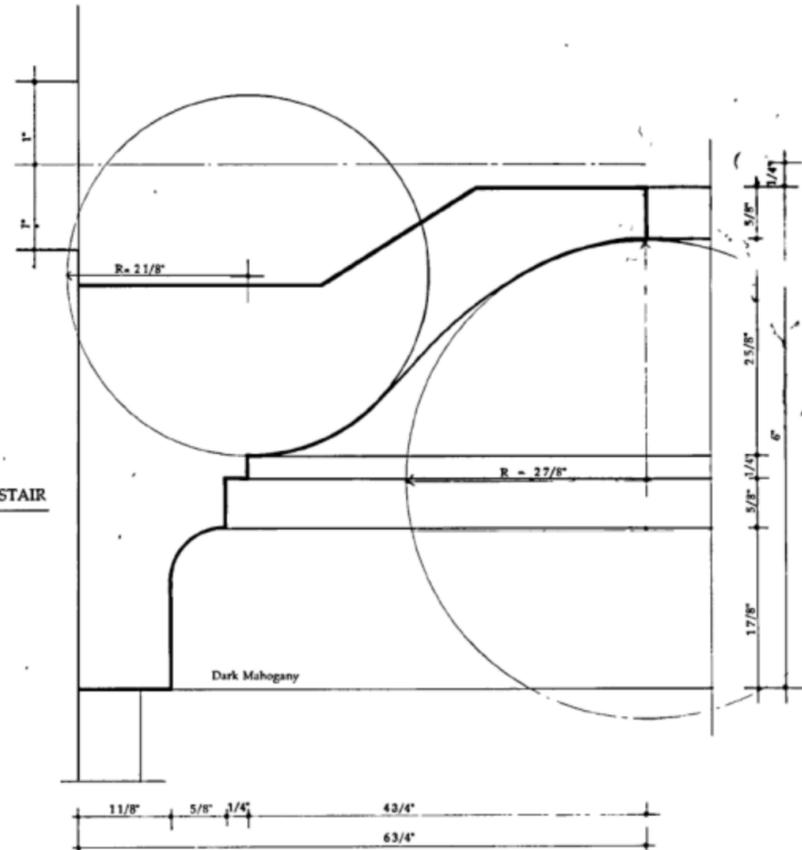

6 SECTION CORNICE - ELEVATOR VESTIBULE 3-02
FULL SCALE

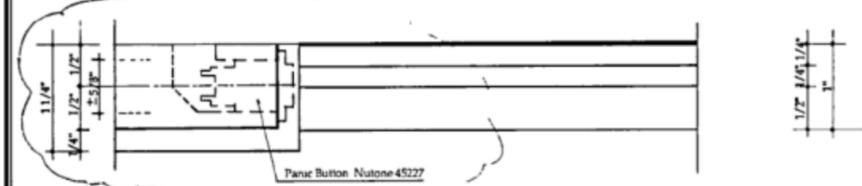


3 PLAN BEDROOM STAIR BASE
FULL SCALE

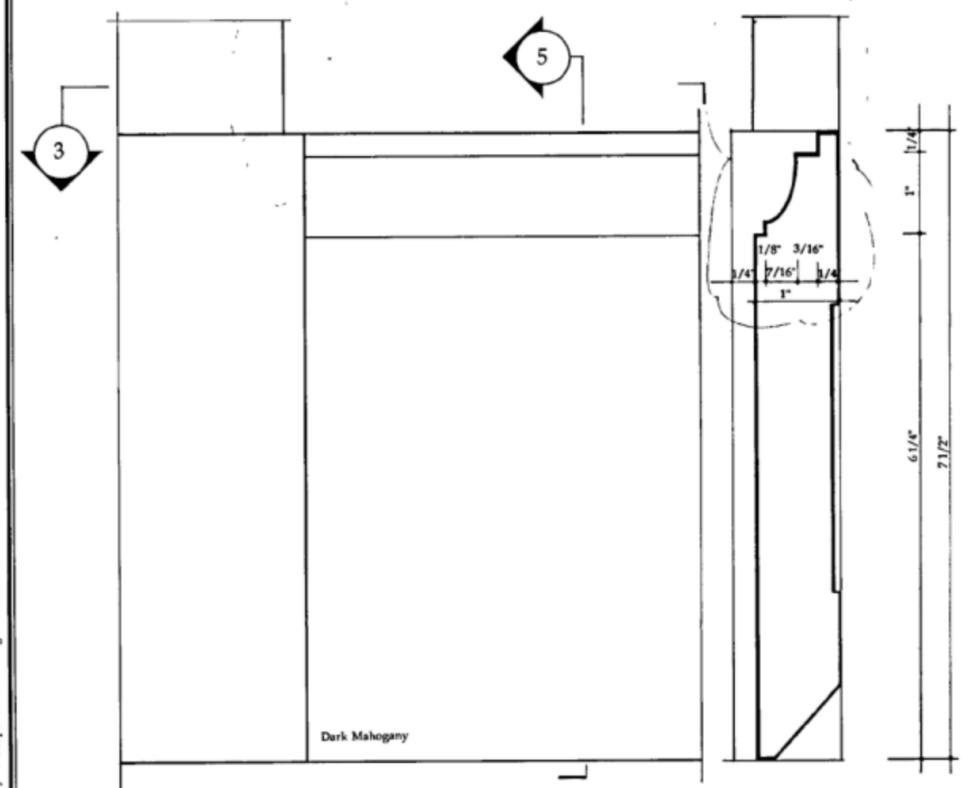


4 ELEVATION BEDROOM STAIR BASE
FULL SCALE


5 SECTION
FULL SCALE

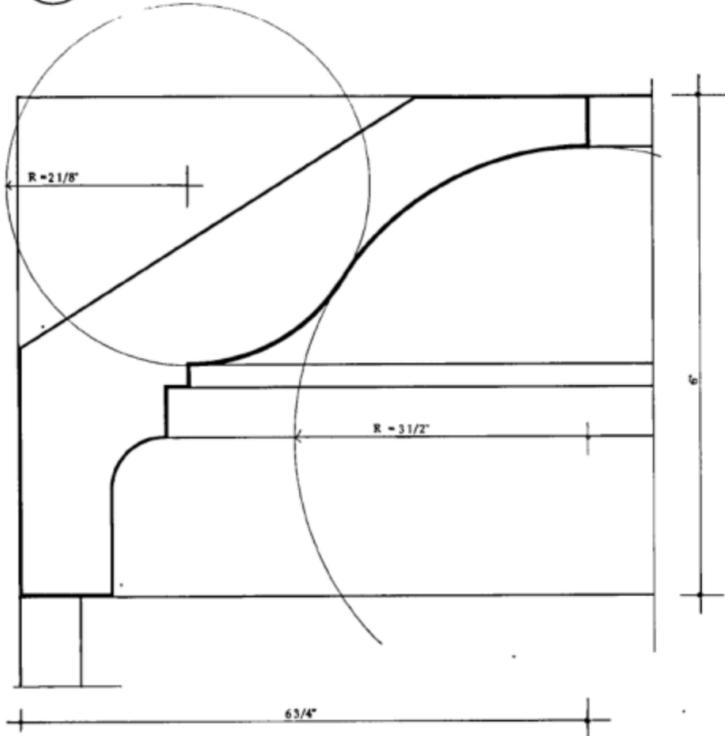

7 SECTION CORNICE
FULL SCALE 3rd FLOOR LANDING 3-04

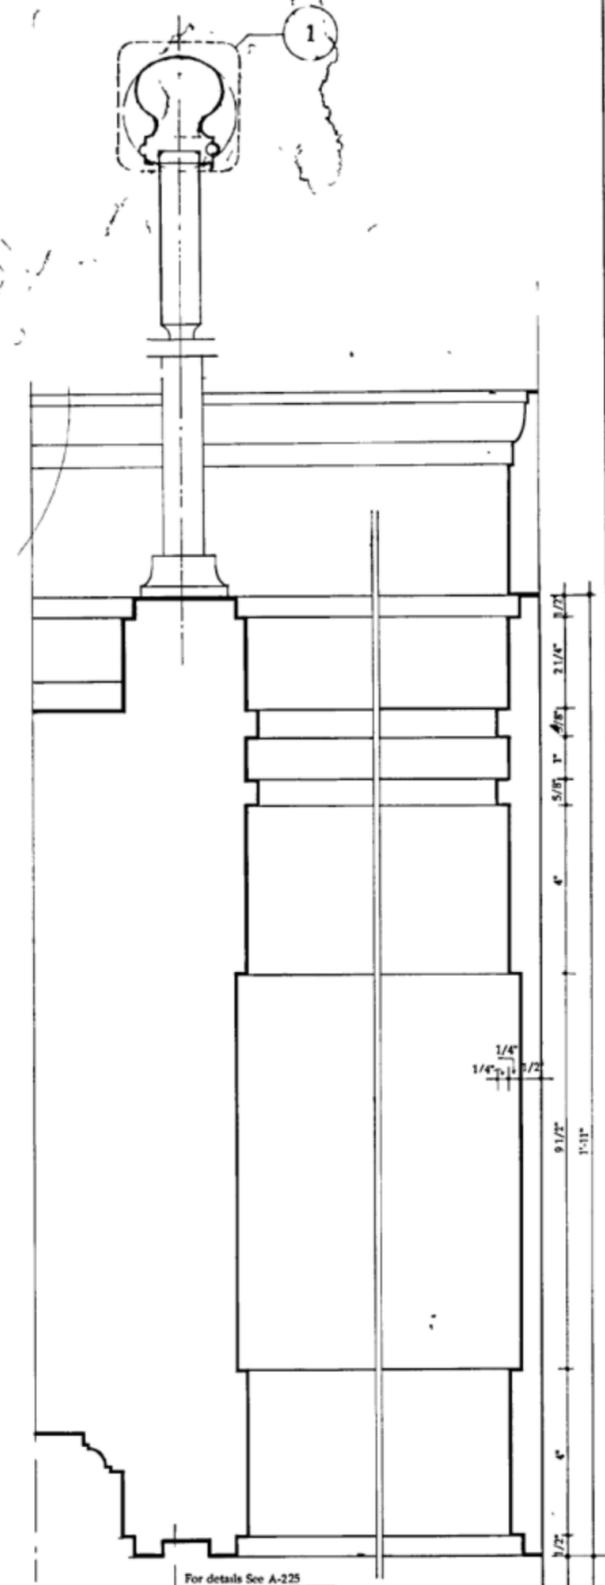

8 SECTION FOURTH FLOOR LANDING AND FRIEZE
HALF FULL SCALE

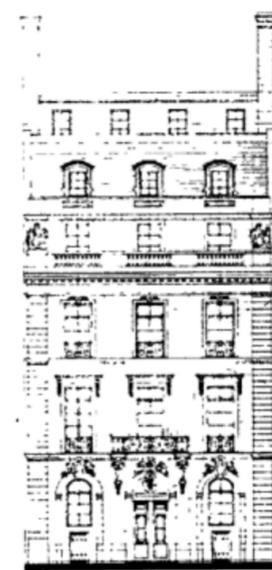

BEDROOM STAIR - DETAILS
BASE, HANDRAIL, CORNICE, FRIEZE
DATE JUNE 5, 1991

SCALE AS NOTED

DRAWING A-232

9 E 71
NEW YORK

The Office of
THIERRY W. DESPONT
New York, N.Y.
10013

MECHANICAL ENGINEERS


John L. Alderl
Consulting Engineers
Norwalk, CT 06851

STRUCTURAL ENGINEERS

One Arup & Partners
New York, NY 10001
Firm No. [REDACTED]

NO.	DATE	REVISIONS
1	NOV. 15, 1990	PLASTER PACKAGE
2	DECEMBER 11, 1990	REVISIONS
3	DECEMBER 11, 1990	MILLWORK PACKAGE
SHEET 20		
1	1-2-91	REVISION
2	1-22-91	REVISION
3	2-1-91	REVISION
4	8-8-91	REVISION
5	4-24-91	REVISION
6	5/15/91	Revisions
7	JUNE 13, 1991	REVISIONS
8	SEPTEMBER 26, 1991	

ELEVATOR VESTIBULE

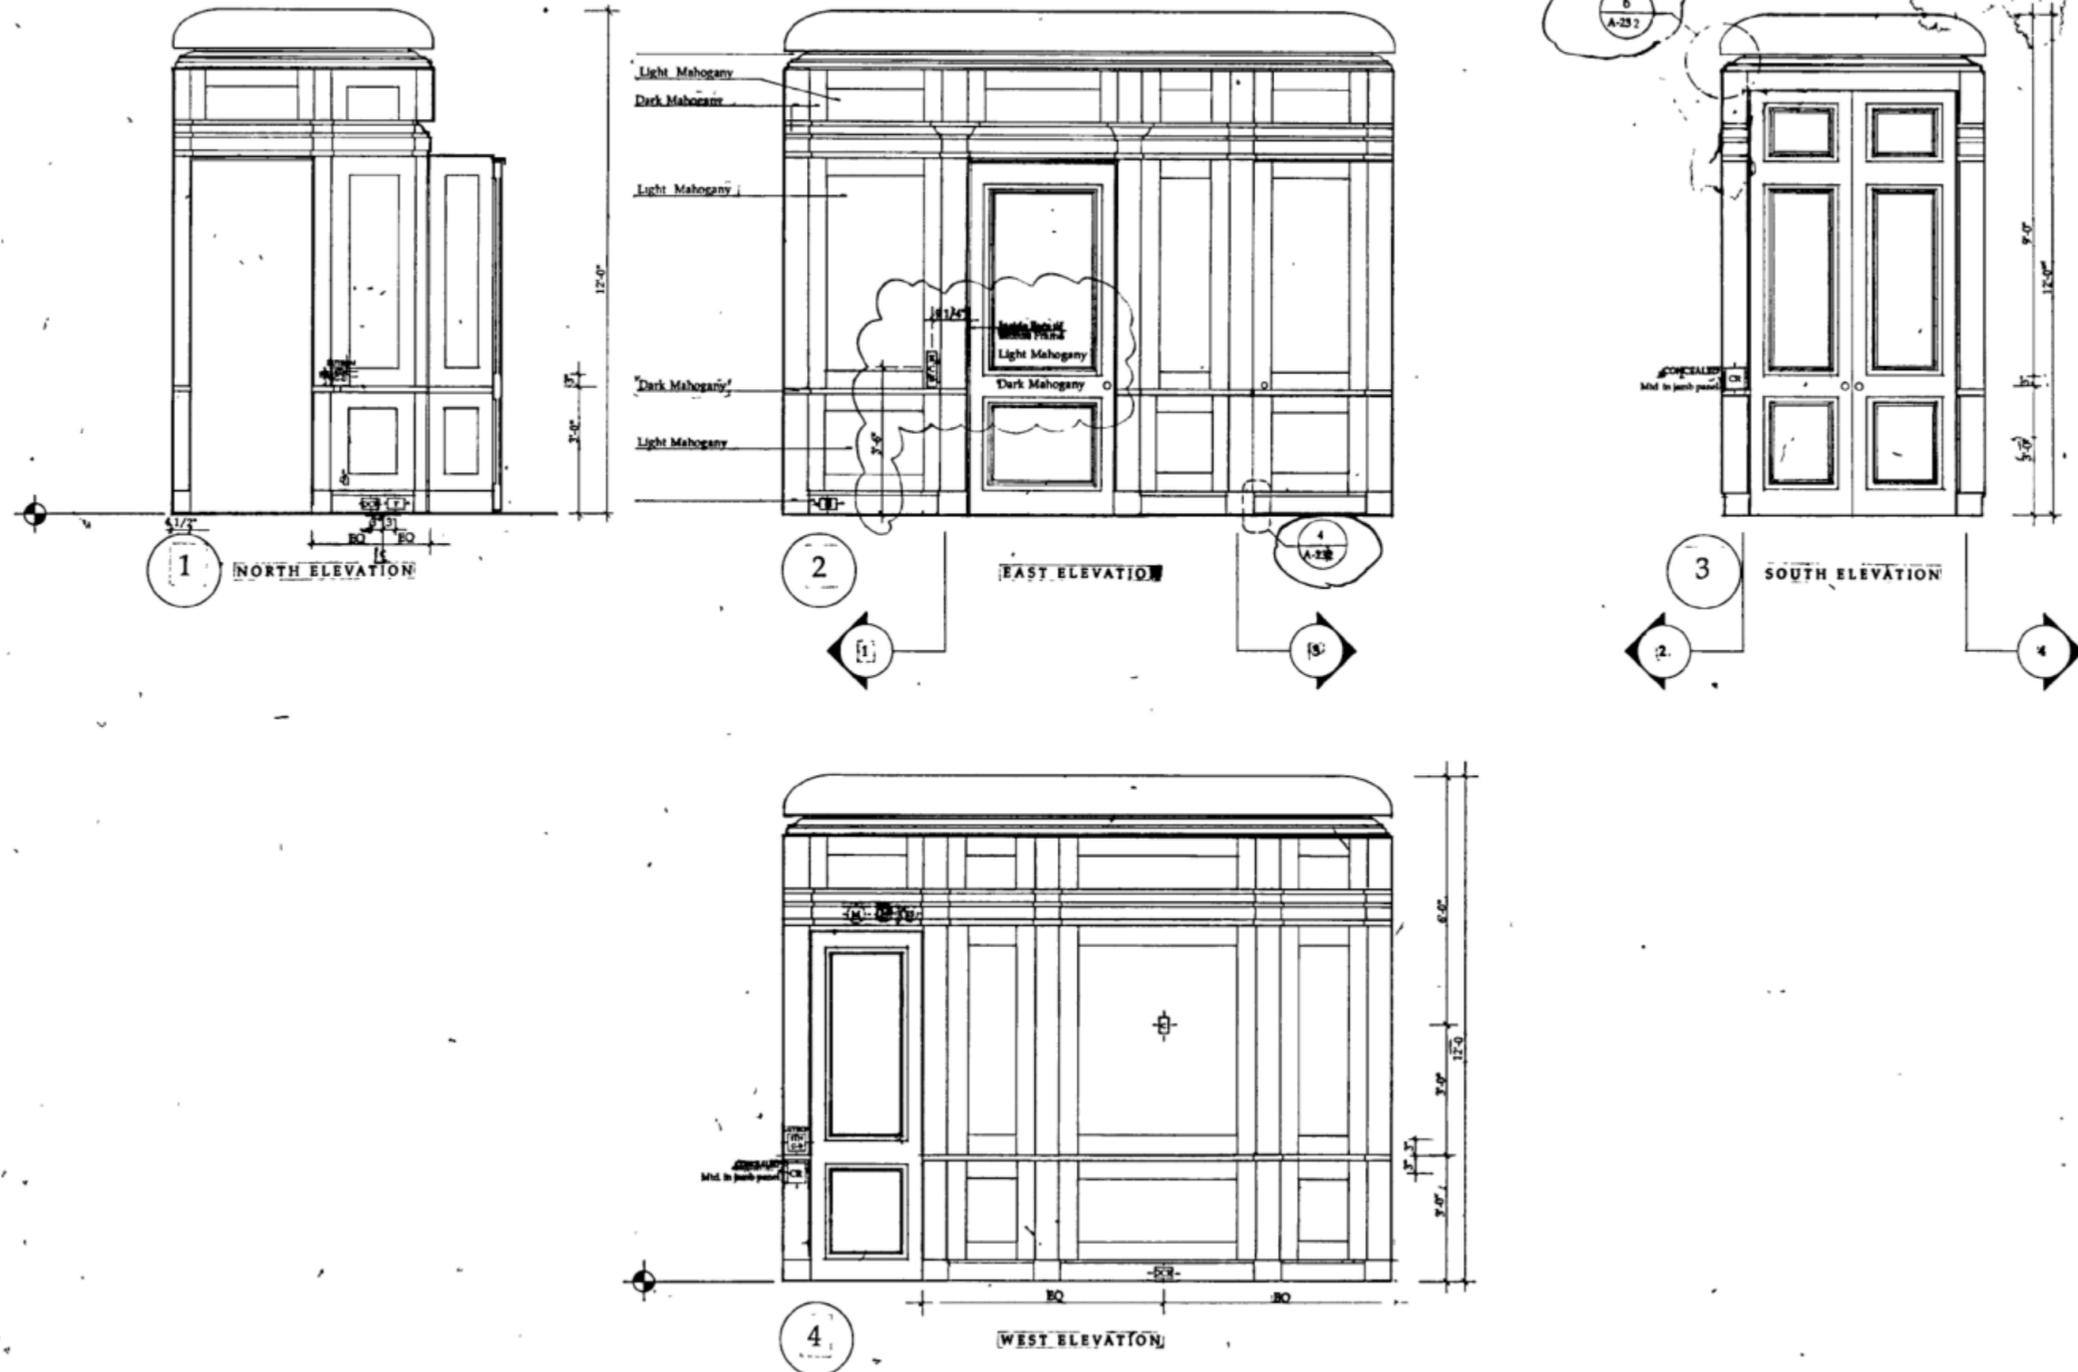

THIRD FLOOR - ELEVATOR VESTIBULE
DATE APRIL 29, 1990
SCALE 1/2" = 1'-0"
DRAWING A-233

