


8 7 6 5 4 3 2 1

PROPRIETARY INFORMATION
 THE INFORMATION CONTAINED HEREIN IS PROPRIETARY TO PATS AIRCRAFT LLC AND SHALL NOT BE REPRODUCED OR DISCLOSED IN WHOLE OR IN PART OR USED FOR ANY PURPOSE EXCEPT WHEN SUCH USER POSSESSES DIRECT WRITTEN AUTHORIZATION FROM PATS AIRCRAFT LLC.

REVISIONS					
REV	SHEET	DESCRIPTION	DRAWN	APPROVED	DATE
B	1,2	1) INCORPORATED ECO A1.	S.A.B.	T. PAQUETTE	6/07/11
C	1,2	1) INCORPORATED ECO B1.	S.A.B.	T. PAQUETTE	6/27/11

NOTES:
 1. ALL SEATS TO HAVE FOOT REST.

STA 270.00	STA 291.50	STA 312.00	STA 332.10	STA 344.00	STA 360.00	STA 380.00	STA 400.00	STA 420.00	STA 440.00	STA 460.00	STA 480.00	STA 500.00	STA 500.00 A	STA 500.00 B	STA 500.00 C	STA 500.00 D	STA 520.00	STA 540.00	STA 559.00	STA 578.00	STA 601.00	STA 616.00	STA 627.50	STA 639.00	STA 663.75	STA 685.00	STA 706.00	STA 727.00	STA 727.00 A	STA 727.00 B	STA 727.00 C	STA 727.00 D	STA 727.00 E	STA 747.00	STA 767.00	STA 787.00	STA 807.00	STA 827.00	STA 847.00	STA 867.00	STA 887.00	STA 907.00	STA 927.00	STA 947.50	STA 986.50	STA 1006.00
------------	------------	------------	------------	------------	------------	------------	------------	------------	------------	------------	------------	------------	--------------	--------------	--------------	--------------	------------	------------	------------	------------	------------	------------	------------	------------	------------	------------	------------	------------	--------------	--------------	--------------	--------------	--------------	------------	------------	------------	------------	------------	------------	------------	------------	------------	------------	------------	------------	-------------

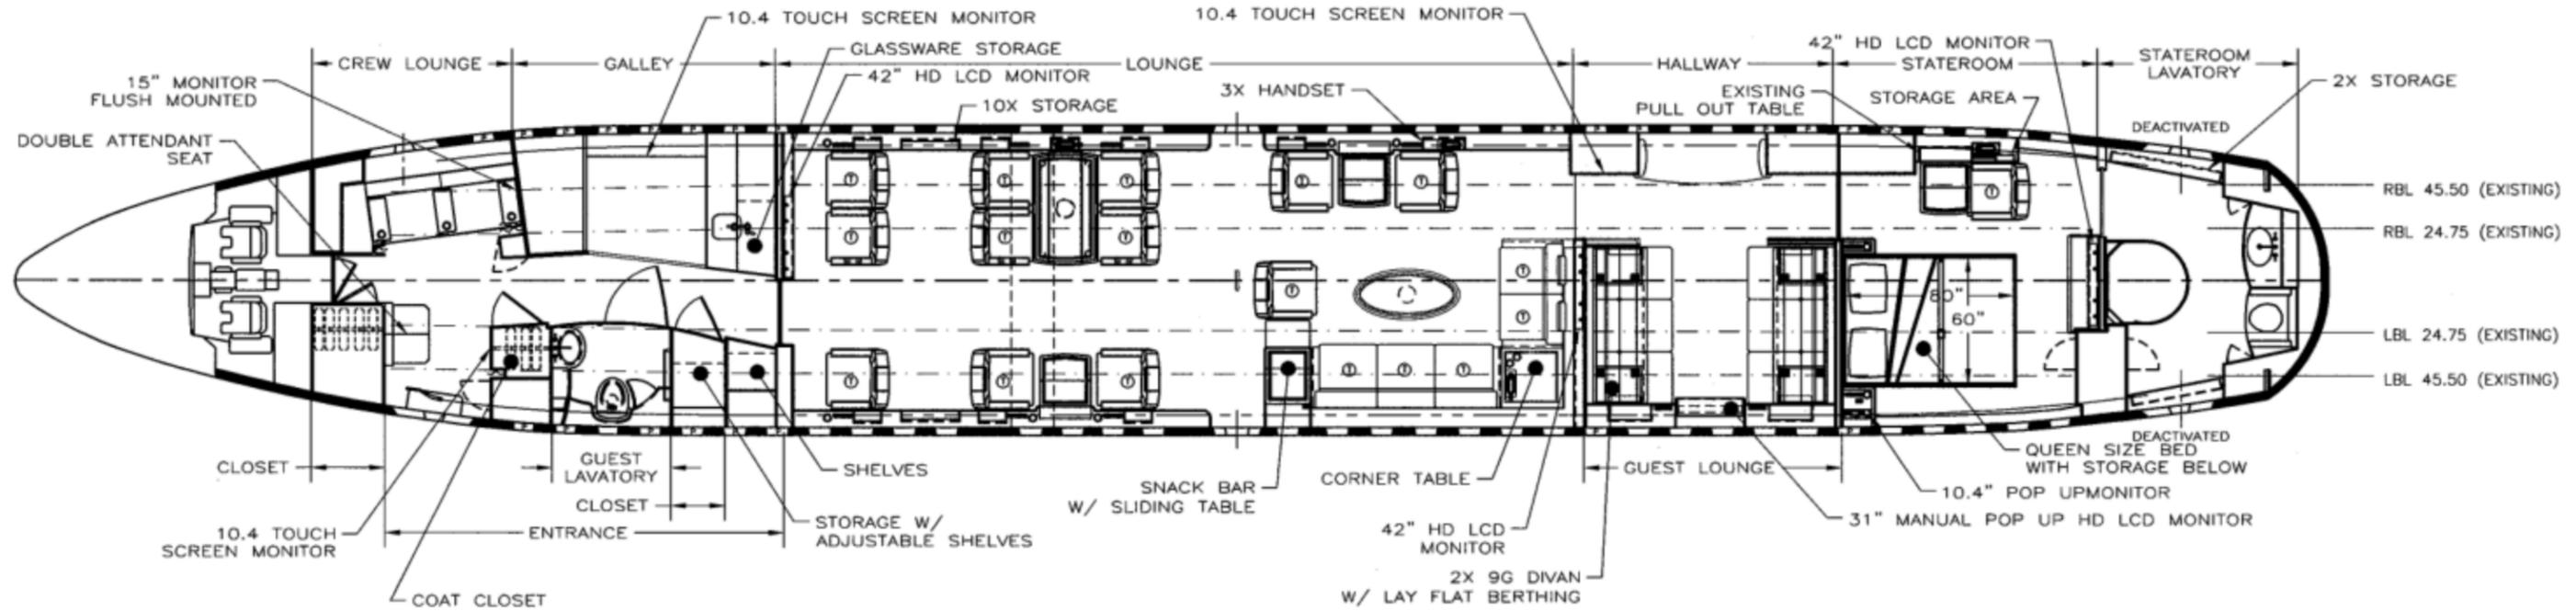

FLOOR PLAN
 VIEW LOOKING DOWN
 ← FWD

LEGEND:
 LOUNGE: 16
 STATEROOM: 1

PART NO.		QTY REQD		TOTAL		NEXT ASSY		USED ON		APPLICATION		ACT WT		CALE WT	
UNLESS OTHERWISE SPECIFIED DIMENSIONS ARE IN INCHES TOLERANCES ARE: DECIMAL .X ±.1 ANGULAR ±.50 .XX ±.03 SURFACE FINISH 125 .XXX ±.010 PROJECTION DO NOT SCALE DRAWING															
ADDITIONAL APPROVALS (PRINT, SIGN)				DATE				APPROVALS (PRINT, SIGN)				DATE			
APPROVED								DRAWN BALDWIN, S.				4/8/11			
APPROVED								CHECKED T. PAQUETTE				4/13/11			
APPROVED								STRESS							
APPROVED								APPROVED J. SMITH				4/15/11			
INTERIOR FLOOR PLAN															
SIZE		CASE CODE		DRAWING NO.		REV		SCALE		AUTOCAD DRAWING		SHEET		REV	
D 311L8		6842-2500-600		C		1 of 2		1:40		SHEET		1 of 2		REV	

6842-2500-600_C.dwg 06/27/11 by boldwins at 09:35 ACAD 11r, 2005


8 7 6 5 4 3 2 1

PROPRIETARY INFORMATION

THE INFORMATION CONTAINED HEREIN IS PROPRIETARY TO PATS AIRCRAFT LLC AND SHALL NOT BE REPRODUCED OR DISCLOSED IN WHOLE OR IN PART OR USED FOR ANY PURPOSE EXCEPT WHEN SUCH USER POSSESSES DIRECT WRITTEN AUTHORIZATION FROM PATS AIRCRAFT LLC.

D
C
B
A

- STA 270.00
- STA 291.50
- STA 312.00
- STA 332.10
- STA 344.00
- STA 360.00
- STA 380.00
- STA 400.00
- STA 420.00
- STA 440.00
- STA 460.00
- STA 480.00
- STA 500.00
- STA 500.00 A
- STA 500.00 B
- STA 500.00 C
- STA 500.00 D
- STA 520.00
- STA 540.00
- STA 559.00
- STA 578.00
- STA 601.00
- STA 616.00
- STA 627.50
- STA 639.00
- STA 663.75
- STA 685.00
- STA 706.00
- STA 727.00
- STA 727.00 A
- STA 727.00 B
- STA 727.00 C
- STA 727.00 D
- STA 727.00 E
- STA 747.00
- STA 767.00
- STA 787.00
- STA 807.00
- STA 827.00
- STA 847.00
- STA 867.00
- STA 887.00
- STA 907.00
- STA 927.00
- STA 947.50
- STA 986.50
- STA 1006.00

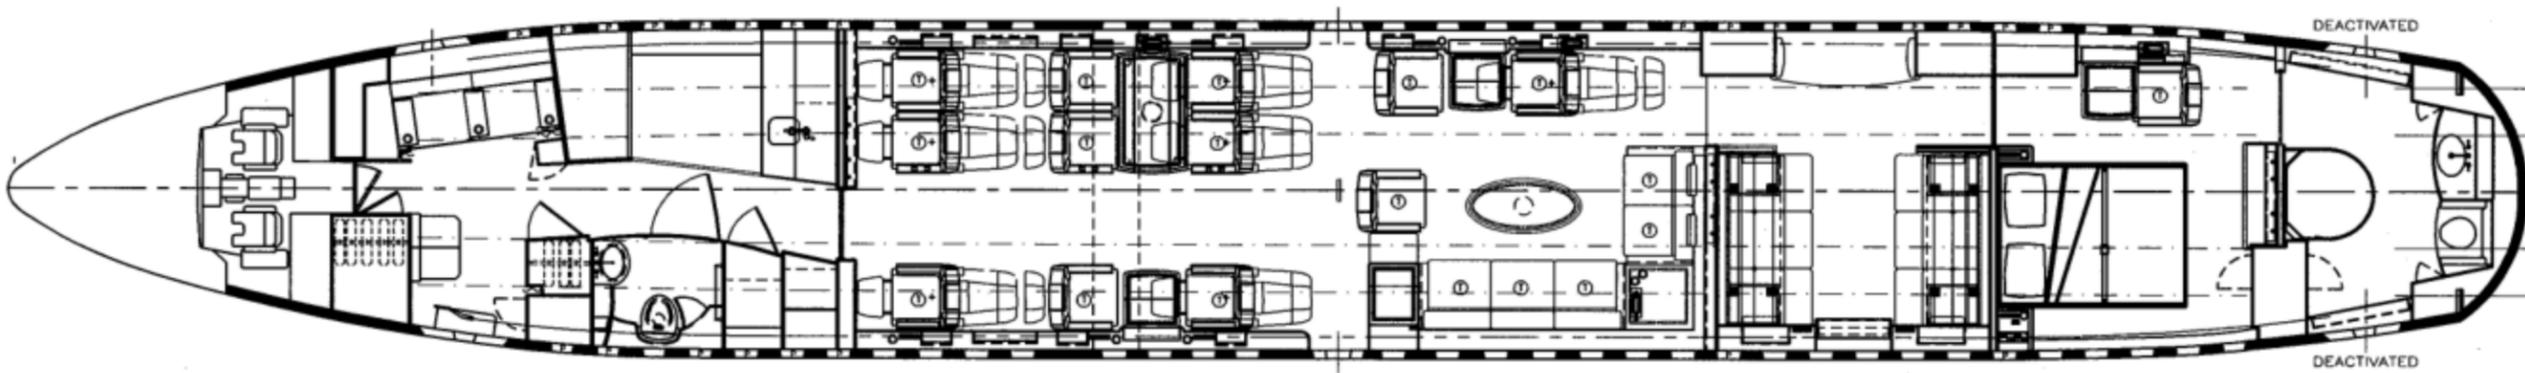

- RBL 45.50 (EXISTING)
- RBL 24.75 (EXISTING)
- LBL 24.75 (EXISTING)
- LBL 45.50 (EXISTING)

FLOOR PLAN

SEAT SHOWN RECLINED



PATS AIRCRAFT SYSTEMS			
INTERIOR FLOOR PLAN			
SIZE	CODE	DRAWING NO.	REV.
D	311L8	6842-2500-600	C
SCALE 1:40		AUTOCAD DRAWING	SHEET 2 of 2

R 7 R 5 4 3 2 1

6842-2500-600_C.dwg 06/27/11 by boldwins of 09:35 ACAD ver. 2005