



SITE PLANS FOR ZORRO RANCH

EAST GARDENS LOCATED IN NW 1/4
SE 1/4 SECTION 15, T12N, R9E, NMPM,
SANTA FE COUNTY, NEW MEXICO
MARCH, 2016

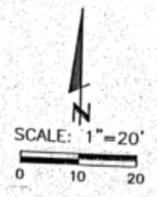

LEGEND

- CONCRETE
- MASONRY (BRICK)
- RAIL FENCE
- NEW GARDEN LIMITS
- x SPOT ELEVATION / CUT TO TOP OF STAKE
TOP OF STAKE IS APPROX. 0.8' ABOVE GROUND.

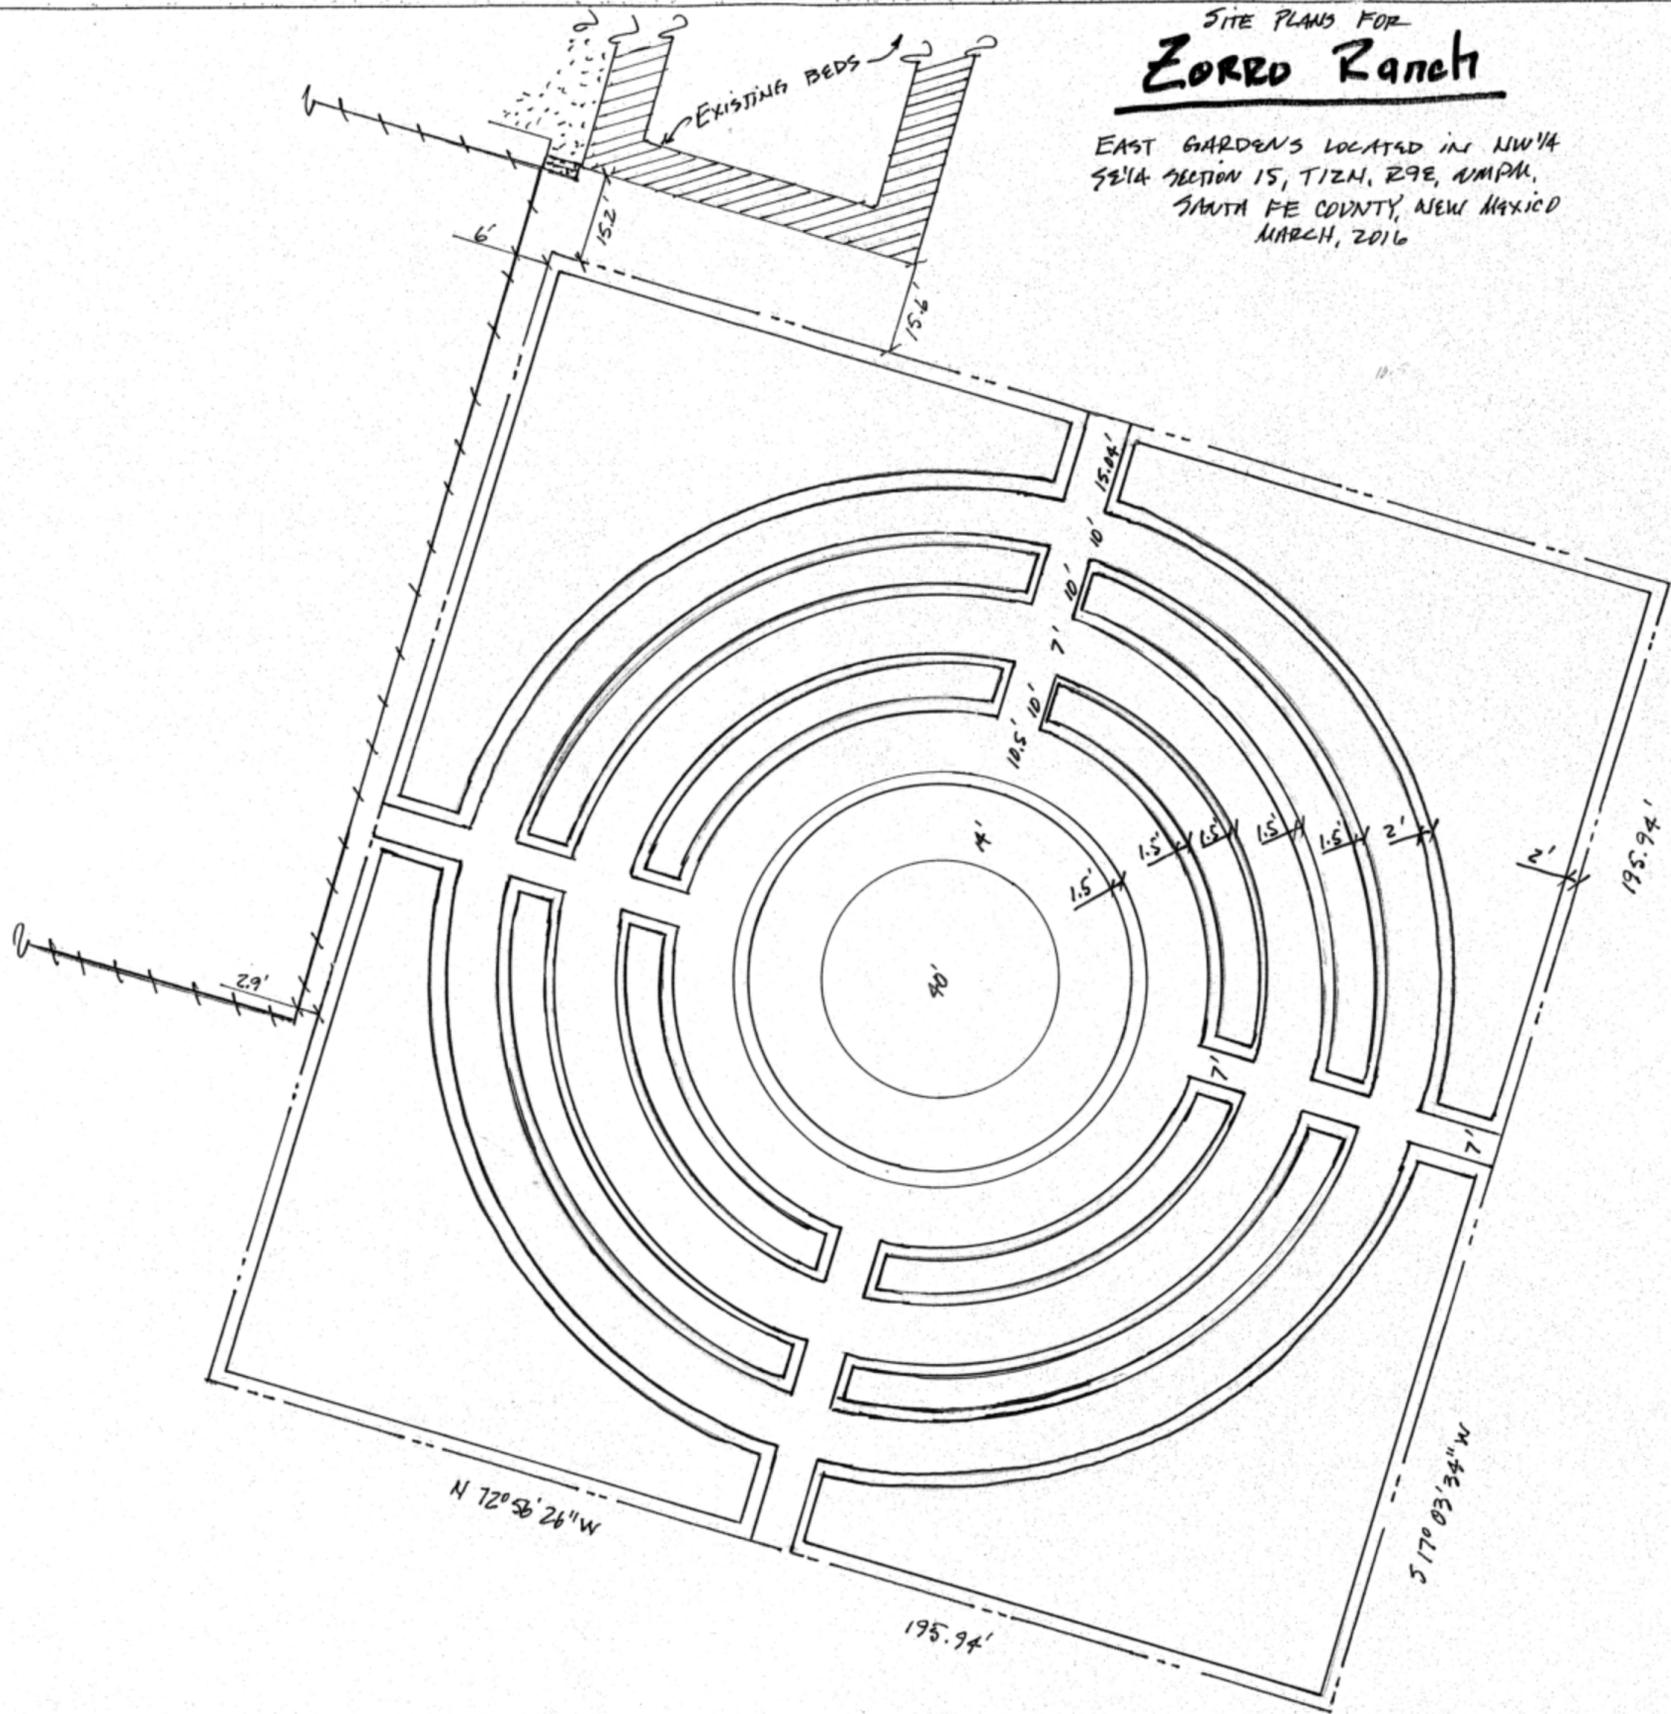

SITE PLAN


Oden & Associates
surveyors engineers planners

P.O. BOX 1976
200 U.S. ROUTE 66
MICHAEL, NM 87035
(505) 832-1125
832-6996 (FAX)

Designed	Date	Drawn	Date	Checked	Date	Sheet
TRO	3/21	TRO	3/21	ASB	3/22/16	1 of 1
Job #	316-023	File	ZORRO RANCH	PLANS FILE	TWO NAME	
				1/19	316-023	


SITE PLANS FOR ZORRO RANCH

EAST GARDENS LOCATED IN NW 1/4
S21A SECTION 15, T24N, R9E, NMPM,
SANTA FE COUNTY, NEW MEXICO
MARCH, 2016

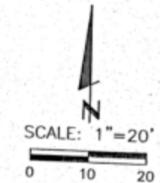

LEGEND

- CONCRETE
- MASONRY (BRICK)
- RAIL FENCE
- NEW GARDEN LIMITS
- x SPOT ELEVATION / CUT TO TOP OF STAKE
TDP OF STAKE IS APPROX. 0.8' ABOVE GROUND.

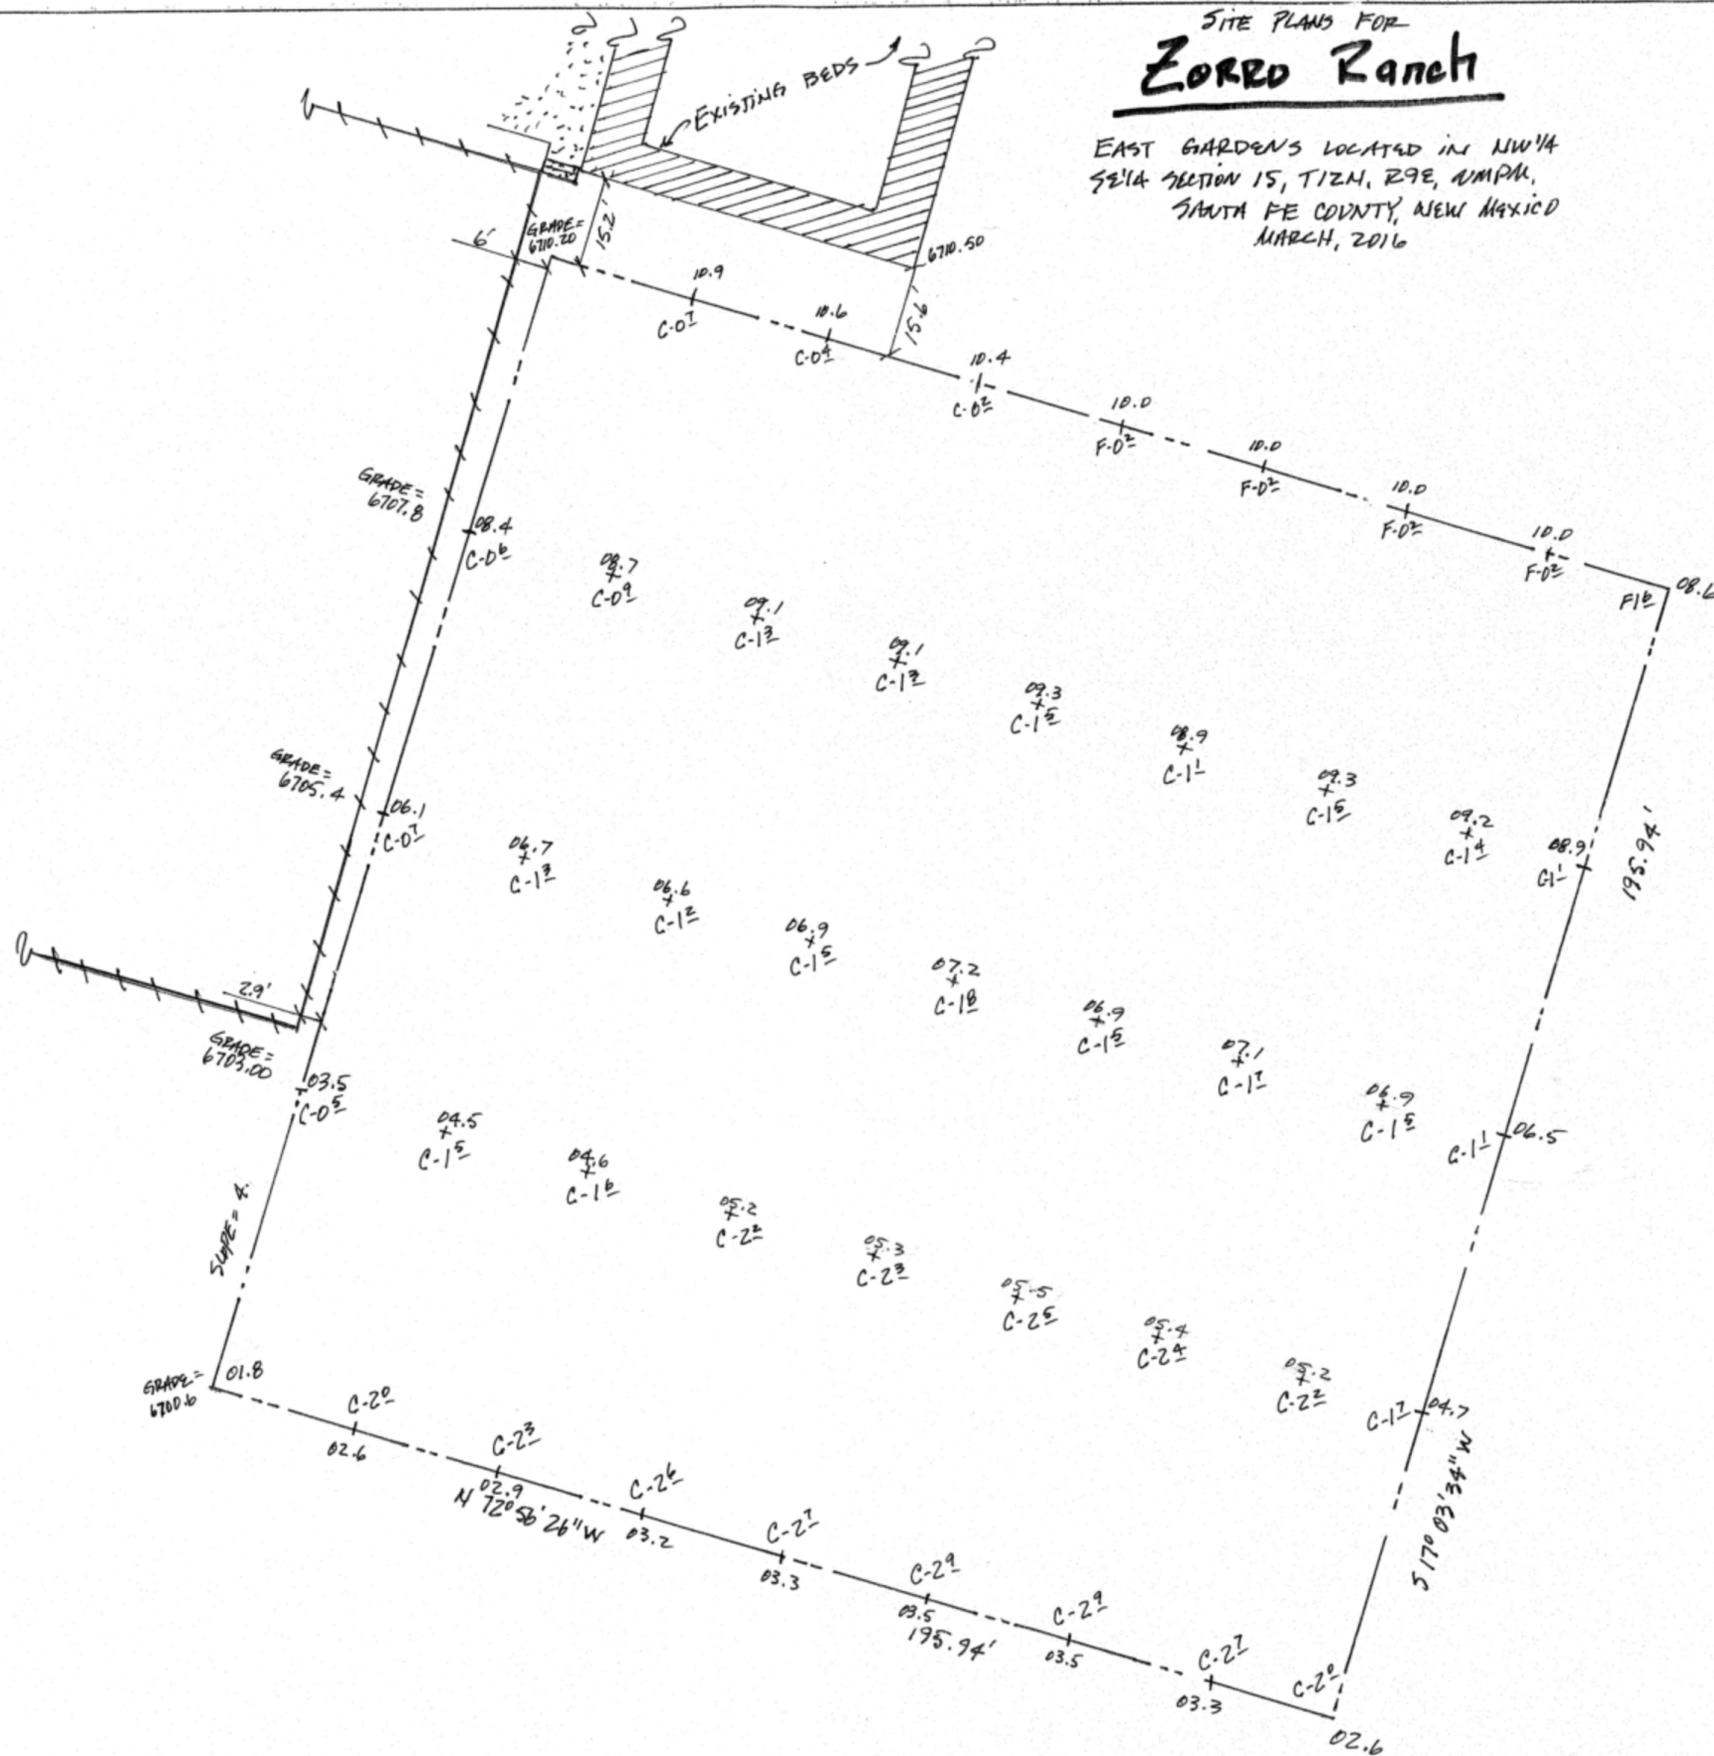

PAD ELEVATIONS / CUT SHEET

Oden & Associates
surveyors engineers planners

P.O. BOX 1976
200 U.S. ROUTE 66
MORIARTY, NM 87035
(505) 832-1425
832-6996 (FAX)

Designed	Date	Drawn	Date	Checked	Date	Sheet
TRO	3/21	TRO	3/21	ASB	3/22/16	2 of 2
Job #	316-023		File #	ZORRO RANCH 1119		Sheet