


SCALE OF PATTERN TO COORDINATE
WITH AIRCRAFT FLOOR PLAN

PRELIMINARY DESIGN

THE INFORMATION CONTAINED HEREIN IS PROPRIETARY TO INTERNATIONAL JET INTERIORS, INC. AND SHALL NOT BE USED, DUPLICATED, OR FURTHER DISSEMINATED FOR ANY PURPOSE OTHER THAN THAT FOR WHICH IT IS FURNISHED, WITHOUT WRITTEN CONSENT OF INTERNATIONAL JET INTERIORS, INC.

 international jet INTERIORS		2221 Smithtown Avenue Long Island MacArthur Airport Ronkonkoma, New York 11779	
		A/C TYPE: GULFSTREAM IV	S/N: 1085
TITLE: CARPET PATTERN		Rev -	
DRAWN & DATE: 05.09.13	DWG. NO.: IJIGIV1085-CP	SHEET: 1 of 1	
SCALE: N/A		Tolerances are within +/- .50"	

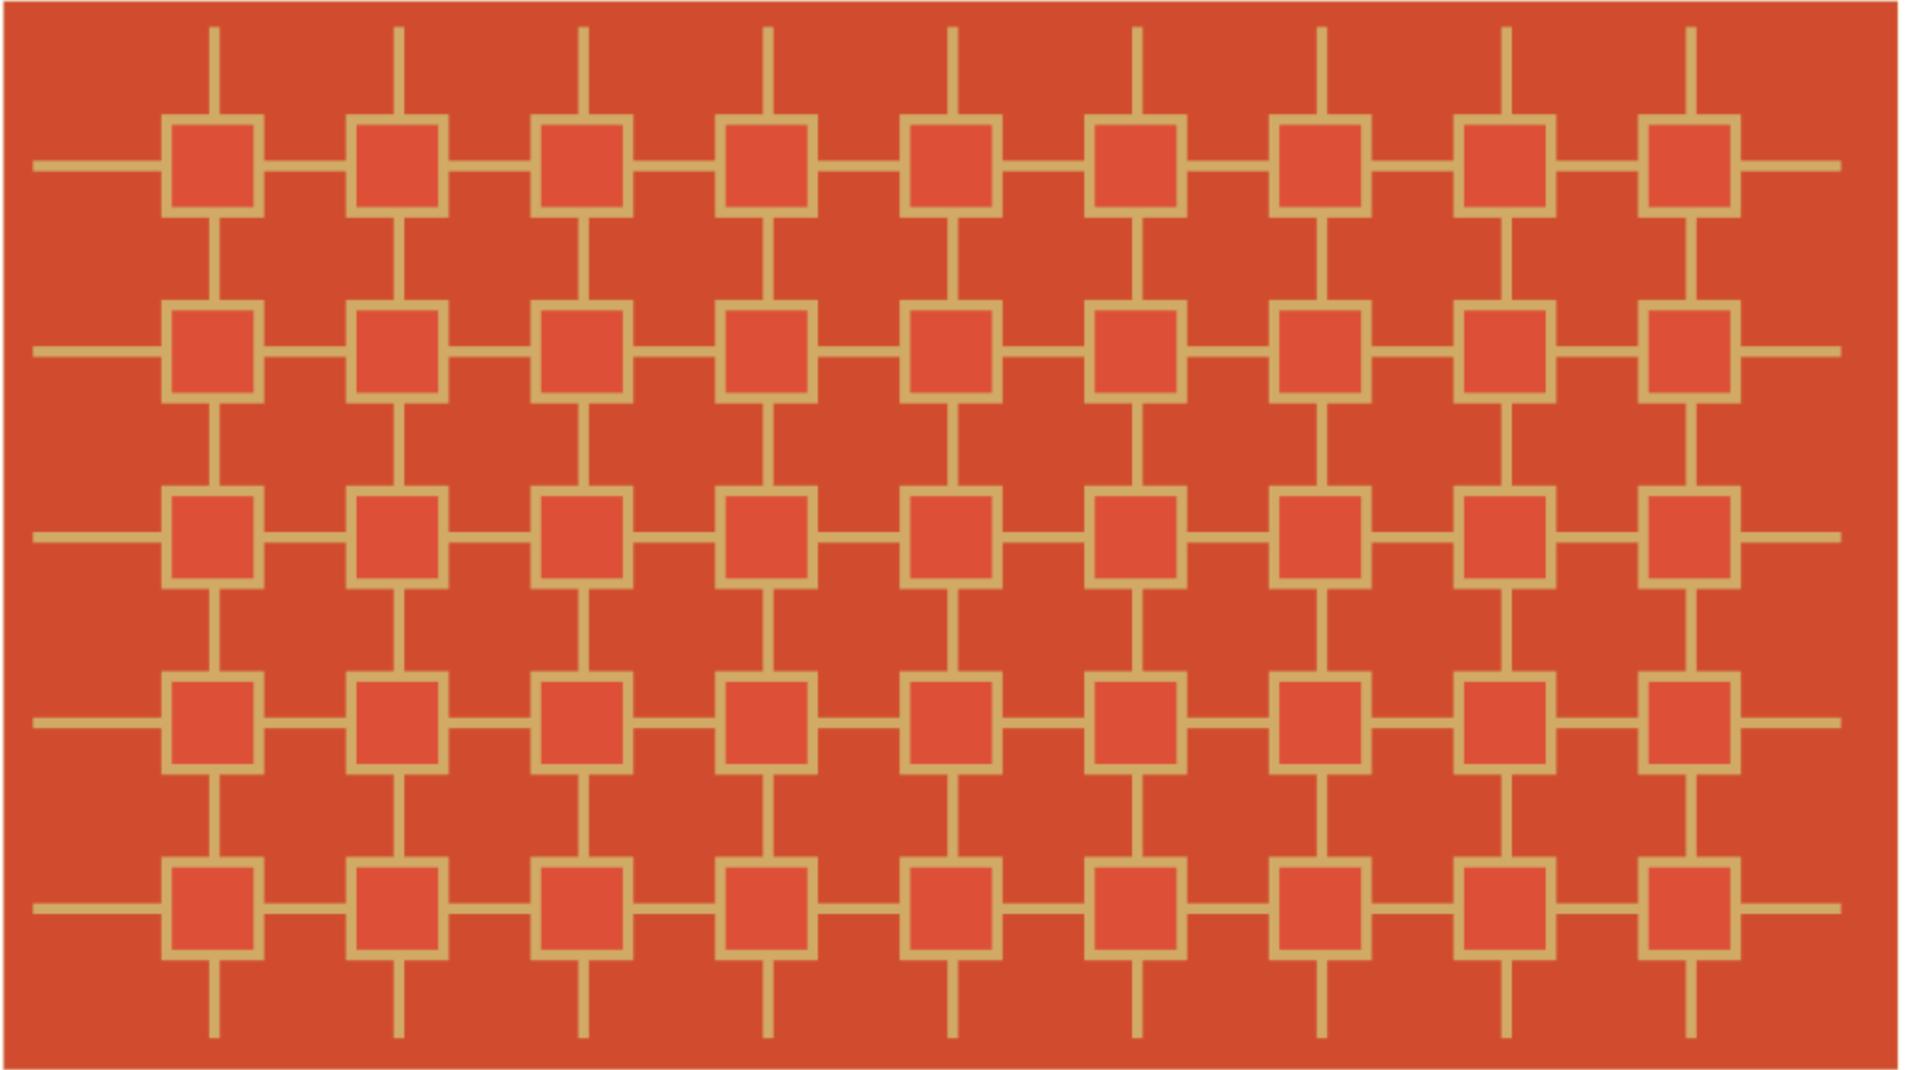


SCALE OF PATTERN TO COORDINATE
WITH AIRCRAFT FLOOR PLAN

PRELIMINARY DESIGN

THE INFORMATION CONTAINED HEREIN IS PROPRIETARY TO INTERNATIONAL JET INTERIORS, INC. AND SHALL NOT BE USED, DUPLICATED, OR FURTHER DISSEMINATED FOR ANY PURPOSE OTHER THAN THAT FOR WHICH IT IS FURNISHED, WITHOUT WRITTEN CONSENT OF INTERNATIONAL JET INTERIORS, INC.

 international jet INTERIORS		2221 Smithtown Avenue Long Island MacArthur Airport Ronkonkoma, New York 11779	
A/C TYPE: GULFSTREAM IV		S/N: 1085	
TITLE: CARPET PATTERN			Rev -
DRAWN & DATE: 05.09.13		DWG. NO.: IJIGIV1085-CP	
SCALE: N/A		SHEET: 1 of 1	
Tolerances are within +/- .50"			

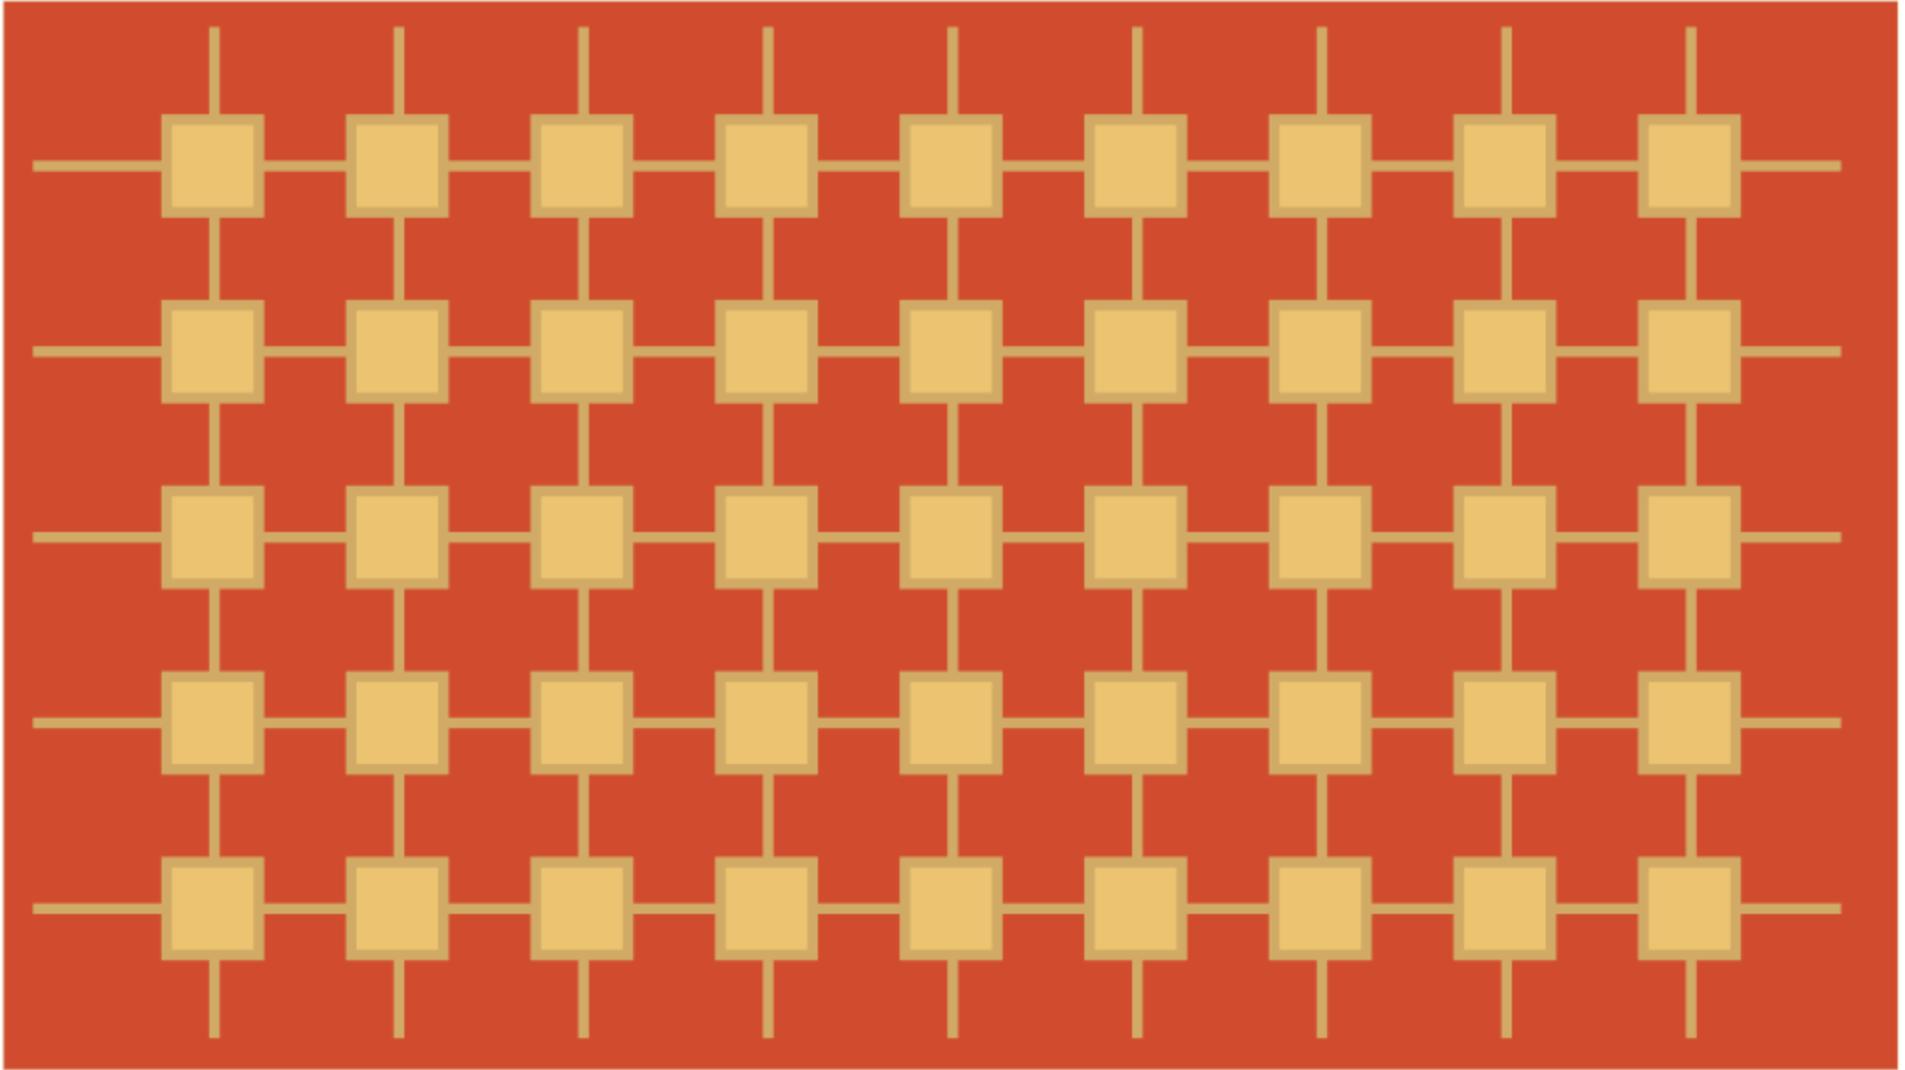

SCALE OF PATTERN TO COORDINATE
WITH AIRCRAFT FLOOR PLAN

PRELIMINARY DESIGN

THE INFORMATION CONTAINED HEREIN IS PROPRIETARY TO INTERNATIONAL JET INTERIORS, INC. AND SHALL NOT BE USED, DUPLICATED, OR FURTHER DISSEMINATED FOR ANY PURPOSE OTHER THAN THAT FOR WHICH IT IS FURNISHED, WITHOUT WRITTEN CONSENT OF INTERNATIONAL JET INTERIORS, INC.

 international jet INTERIORS		2221 Smithtown Avenue Long Island MacArthur Airport Ronkonkoma, New York 11779	
A/C TYPE: GULFSTREAM IV		S/N: 1085	
TITLE: CARPET PATTERN			Rev -
DRAWN & DATE: 05.09.13		DWG. NO.: IJIGIV1085-CP	
		SHEET: 1 of 1	
SCALE: N/A		Tolerances are within +/- .50"	