


# 4 BEDROOMS VILLA WITH ROOF TERRACE

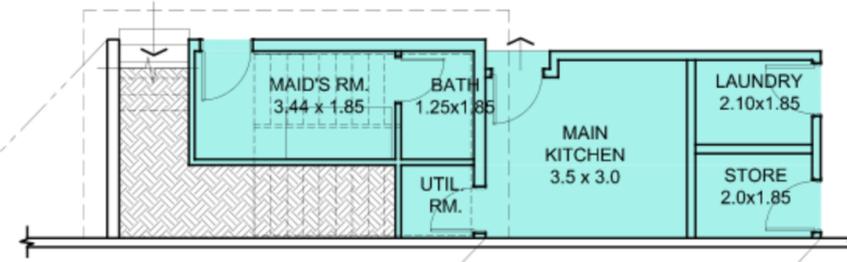

MAID'S ROOM, LAUNDRY, STORE  
LAYOUT UNDER MAIN STAIRS AND PLANTERS




POOL DECK AREA  
6.00 x 18.00 m.

INFINITY POOL  
8.00 x 4.00 m.

4 BEDROOMS SUITE BEACH VILLA (4BRV)  
GROUND FLOOR PLAN

01 AR104 SCALE 1:50

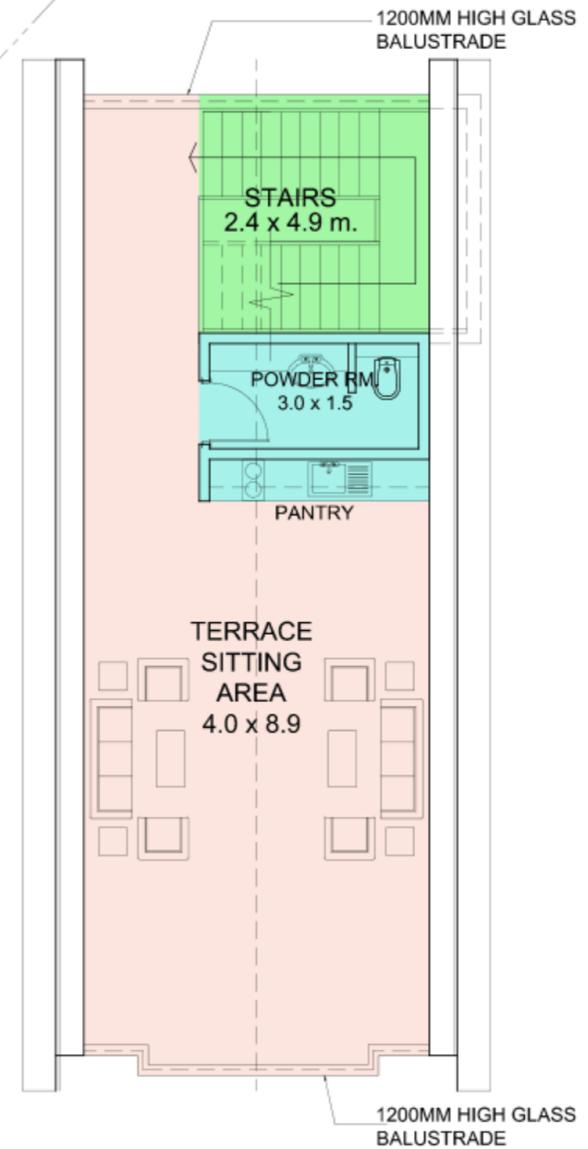

ROOF TERRACE LAYOUT

4 BEDROOMS SUITE BEACH VILLA (4BRV)  
ROOF TERRACE FLOOR PLAN

02 AR104 SCALE 1:50

\*TOTAL INDOOR AREA  
= 243.10 SQ.M.

\*TERRACE (1ST FLR)  
= 87.60 SQ.M.

\*TOTAL INDOOR  
+ OUTDOOR  
+ TERRACE (1ST FLR)  
= 493.40 SQ.M.

**GENERAL NOTES:**  
1. THIS DRAWING IS THE PROPERTY OF - PJSI - AND IT IS FORBIDDEN TO PRODUCE IT'S CONTENTS IN ANY FORM, EXCEPT FOR THE INTENDED PURPOSE.  
2. THIS DRAWING IS NOT TO BE SCALED. THE STATED DIMENSIONS ONLY ARE TO BE CONSIDERED.  
3. THE DISCREPANCIES ARE TO BE BROUGHT TO THE ATTENTION AND RESOLVED BY PJSI COMMENCEMENT OF ANY WORK.

**KEY PLAN**

**LEGEND**

Rev	Date	Description	Author

Project: SOUTH AMERICA CONTINENT  
"THE WORLD ISLAND"

Plot No.: 3035284 Location: THE WORLD ISLANDS

Client: SULTAN AHMAD SULTAN BIN SULAYEM

Consultant: PJSI CONSULTANTS DMCC  
pjsi

Engineer of Record: PURSUE SUPERIORITY & INNOVATIONS  
PSI

Main Contractor:

PRELIM	TENDER	FINAL	REVISION	ADDITION

Drawings Title: 4 BEDROOMS SUITE BEACH VILLA (4BRV) PLANS

Drawn by: Checked by: Approved by:

Date: 2017 JANUARY 11 Scale: 1:75

Drawing Ref / No.: AR-104

Project No.: PJSI-DMCC-018 Rev: 00