



- LEGEND**
- EXISTING WALLS TO REMAIN
 - NEW 8" CONC. BLOCK WALL
 - NEW 8" STONE FINISH
 - EXISTING WALLS AND GUARD RAIL TO BE REMOVED

1 PROPOSED FLOOR PLAN
 A1.01 SCALE: 1/4" = 1'-0"

| WINDOW SCHEDULE | | | | | | | | | |
|-----------------|------------------------------|-------|-----|--------|-------|-------|---------|----------------------------------|------|
| NO. | WINDOW | | | | FRAME | | REMARKS | | |
| | WINDOW OPENING NOMINAL SIZES | | | TYPE | MATL | FINSH | | TYPE | MATL |
| | W | H | THK | | | | | | |
| 1 | 3'-0" | 4'-6" | | TYPE A | WOOD | PTD | WOOD | WOOD CASEMENT WITH RAISED PANELS | |
| 2 | 3'-0" | 4'-6" | | TYPE A | WOOD | PTD | WOOD | WOOD CASEMENT WITH RAISED PANELS | |

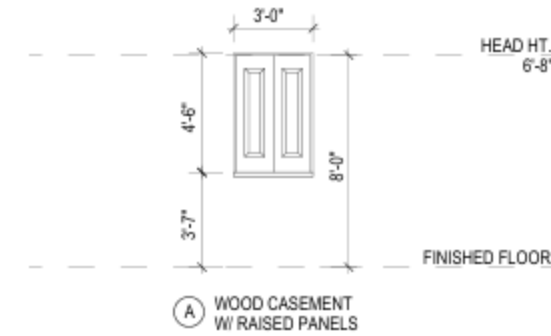

| DOOR SCHEDULE | | | | | | | | | |
|---------------|----------------------------|-------|-----|--------|-------|-------|---------|--------------------------------------|------|
| NO. | DOOR | | | | FRAME | | REMARKS | | |
| | DOOR OPENING NOMINAL SIZES | | | TYPE | MATL | FINSH | | TYPE | MATL |
| | W | H | THK | | | | | | |
| 1 | 12'-0" | 8'-0" | | TYPE A | GLASS | ALUM | ALUM | SLIDING GLASS DOORS | |
| 2 | 3'-0" | 6'-8" | | TYPE B | WOOD | WOOD | WOOD | INTERIOR WOOD DOOR | |
| 3 | 3'-0" | 8'-0" | | TYPE C | WOOD | WOOD | WOOD | EXISTING EXTERIOR SHUTTERS TO REMAIN | |
| 4 | 3'-0" | 8'-0" | | TYPE C | WOOD | WOOD | WOOD | EXISTING EXTERIOR SHUTTERS TO REMAIN | |

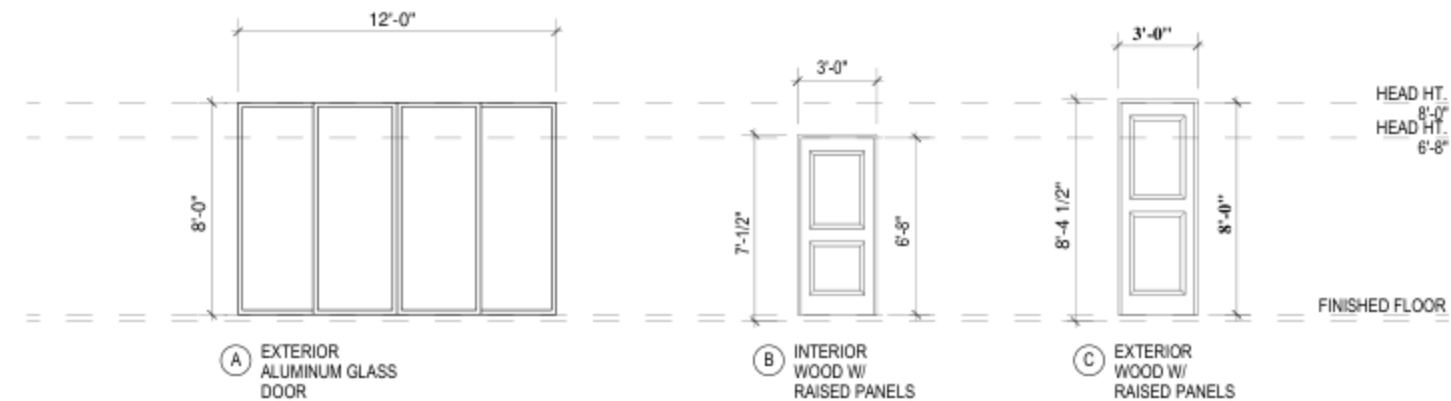

1 DOOR AND WINDOW SCHEDULE
 A1.01 SCALE: 1/4" = 1'-0"

KITCHEN RENOVATION
 LITTLE ST. JAMES
 U.S. VIRGIN ISLANDS

PROPOSED FLOOR PLAN, DOOR & WINDOW SCHEDULES

REVISIONS

| NO. | DESCRIPTION |
|-----|-------------|
| | |
| | |
| | |
| | |
| | |
| | |
| | |
| | |
| | |
| | |

DRAWN BY: O.C.
 CHECKED BY: deJONGH
 SCALE: 1/4" = 1'-0"
 DATE:
 JOB NO: 2008.21
 SHEET:

A1.01