


- KEY NOTES**
1. DECK REVISION STUDIES UNDER SEPARATE PACKAGE
  2. HURRICANE WINDOWS
  3. PRE-CAST COLUMN COVERS OVER STEEL POSTS
  4. WWA WALL HURRICANE APPROVED FOLDING ALUMINUM FRAMED SYSTEM WITH INDOOR (EVENTUAL USE)
  5. SIZING ALUMINUM FRAMED HURRICANE SHUTTERS (HURRICANE PROTECTION)

**Little St. James**  
 Cabanas  
 Guest Pavilions  
 Screening Room  
 Pool & Landscaping  
 Main house porch remodel

**Gensler**  
 2500 Broadway  
 Suite 300  
 San Francisco, CA 94115  
 Telephone: 415.449.5000  
 Facsimile: 415.449.5850

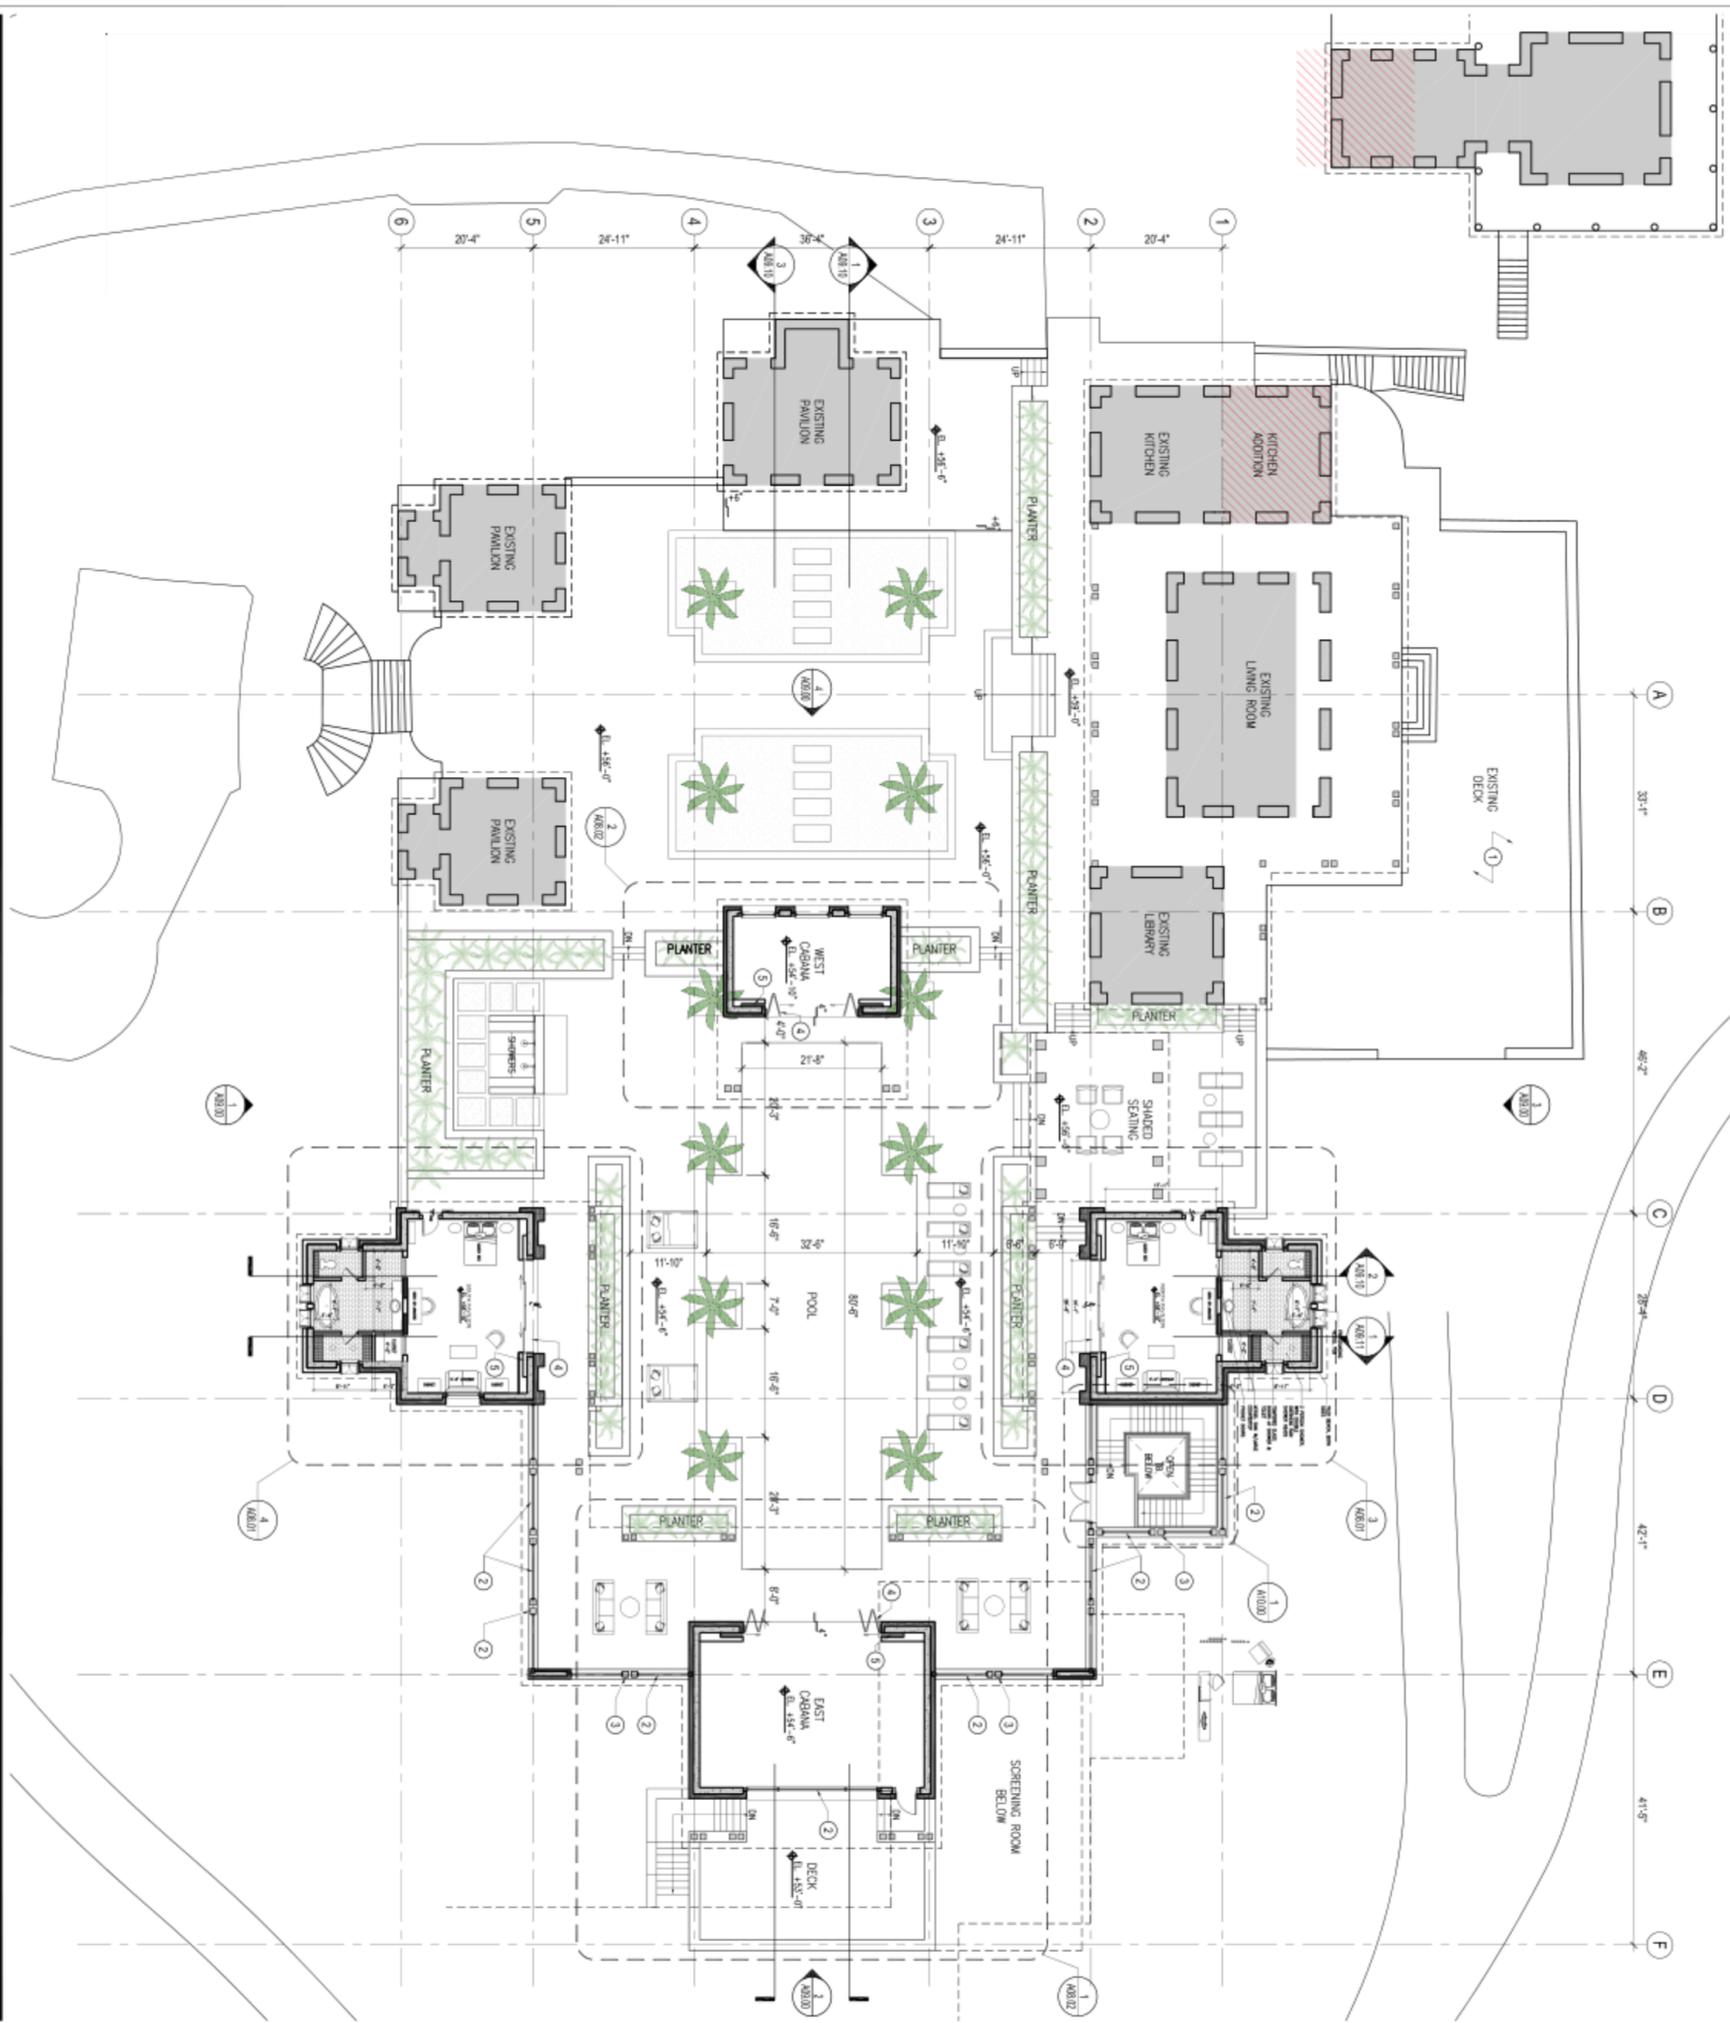

**SHEET NOTES**

1. WALL CONSTRUCTION: 12" THICK POLISHED IN PLACE CONCRETE WALLS WITH 6" RUBBER EXTERIOR VENEER SET IN MORTAR; INTERIOR SMOOTH PLASTER
2. ROOF: PAINTED CORRUGATED METAL TO MATCH EXISTING
3. COLUMNS: INTERNALLY COLORED PRE-CAST CONCRETE OVER STRUCTURAL COLUMNS
4. WINDOW SILLS AND CORNICES: INTERNALLY COLORED PRE-CAST CONCRETE
5. WINDOWS: POWDER COATED ALUMINUM FRAMES HURRICANE RATED

**SCHEMATIC DESIGN**

Project Name: Little St. James  
 Project Number: 05.7712.000  
 CAD File Name: A02.01  
 Description: FLOOR PLAN GROUND LEVEL  
 Scale: 1/8" = 1'-0"

**A02.01**  
 FLOOR PLAN GROUND LEVEL  
 Scale: 1/8" = 1'-0"