




E1 FRONT FACADE @ LIVING AREA + POOL HOUSE
003 1/8" = 1'-0"

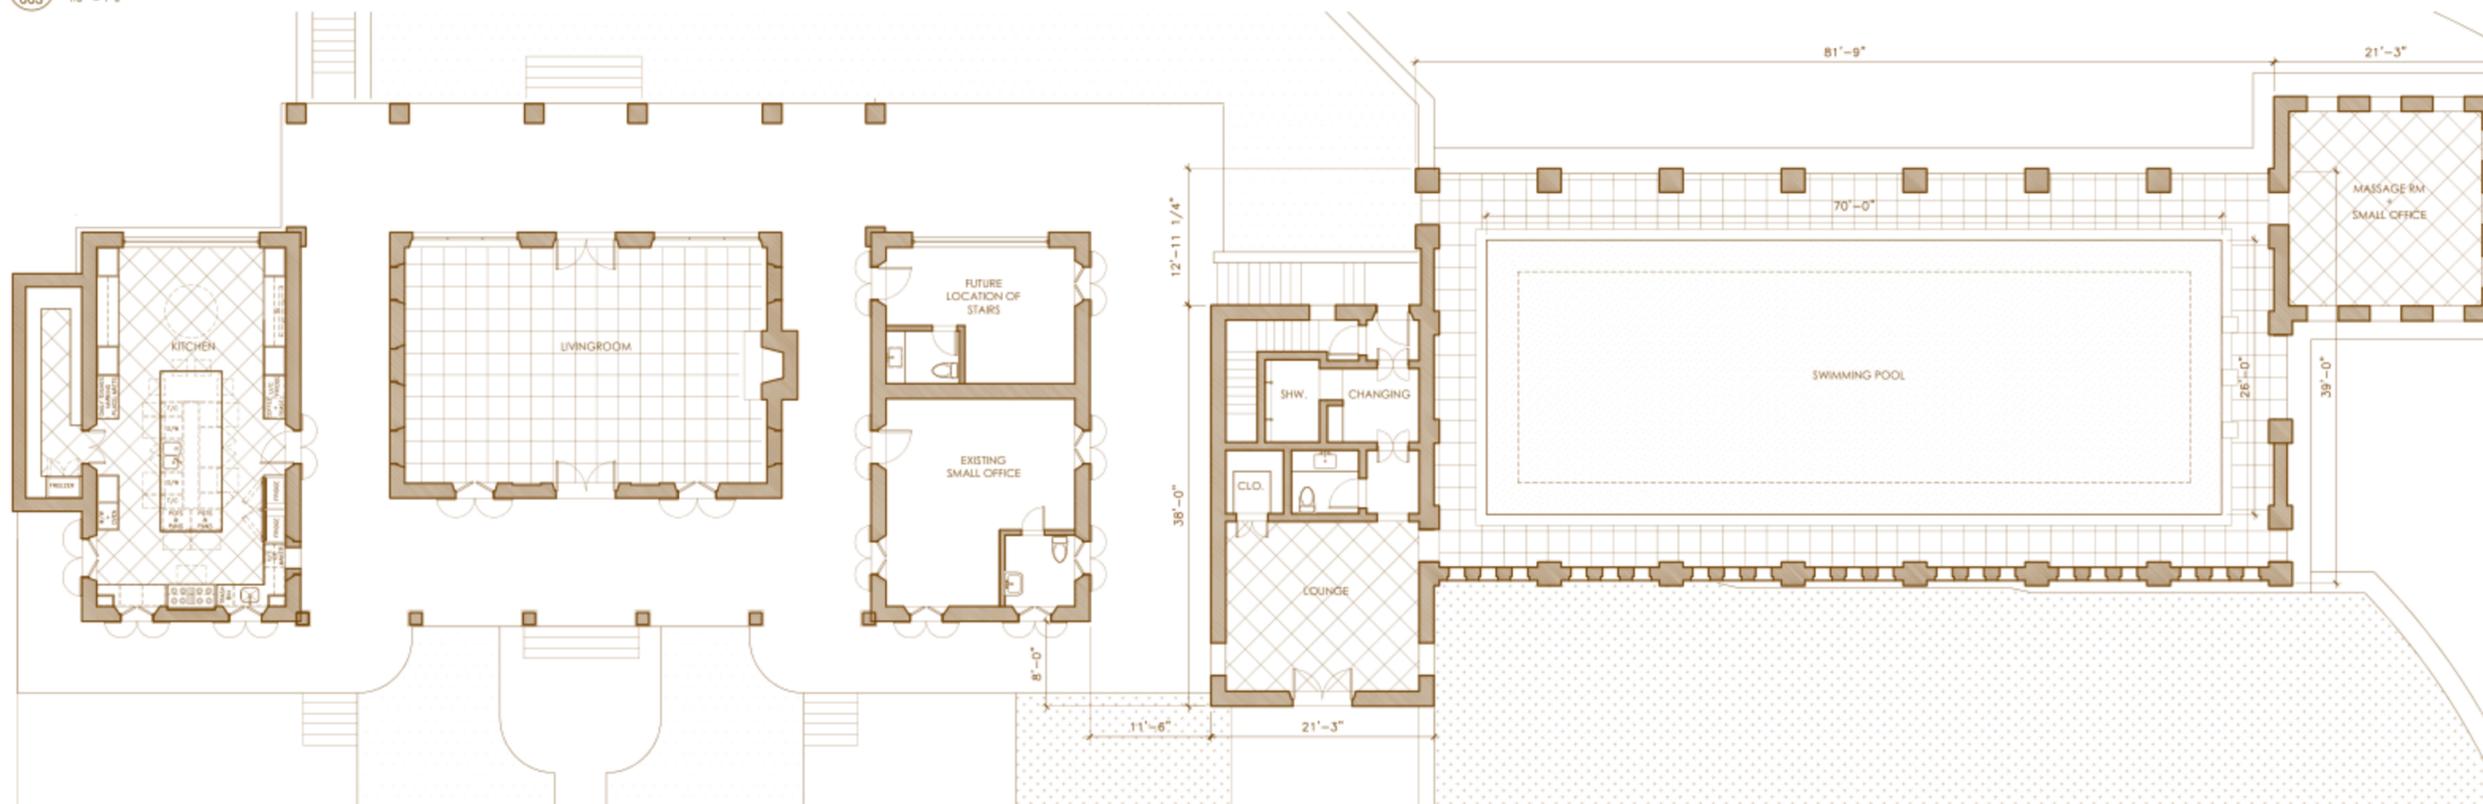

P1 FLOOR PLAN @ LIVING AREA + POOL HOUSE
003 1/8" = 1'-0"



E2 REAR FACADE @ LIVING AREA
003 1/8" = 1'-0"

PROJECT:
Little Saint James
USVI 00802

DWG TITLE
**LIVING ROOM & POOL
FACADE**

| | |
|------------------|-------------------------------|
| SEAL & SIGNATURE | DATE: MAY 27, 2010 |
| | PROJECT No.: JE1000 |
| | DRAWING BY: MY, AM |
| | CHEK BY: MY |
| | SCALE: 1/8"=1'-0" |
| | DWG No.: |
| | A-003.00 |
| | <small>©2010 The Home</small> |