


BED

JEFFREY EPSTEIN  
 preliminary DESIGN

FLOORPLAN "A"

THE INFORMATION CONTAINED HEREIN IS PROPRIETARY TO INTERNATIONAL JET INTERIORS, INC. AND SHALL NOT BE USED, DUPLICATED, OR FURTHER DISSEMINATED FOR ANY PURPOSE OTHER THAN THAT FOR WHICH IT IS FURNISHED, WITHOUT WRITTEN CONSENT OF INTERNATIONAL JET INTERIORS, INC.

 <b>international jet</b> INTERIORS		2221 Smithtown Avenue Long Island MacArthur Airport Ronkonkoma, New York 11779	
A/C TYPE: GULFSTREAM 550		S/N: 5173	
TITLE: EXISTING FLOOR PLAN			Rev -
DRAWN & DATE:	DWG. NO.:	IJIG5505176-FP	
03.28.17	SHEET:	1 of 1	
SCALE: N/A		Tolerances are within +/- .50"	

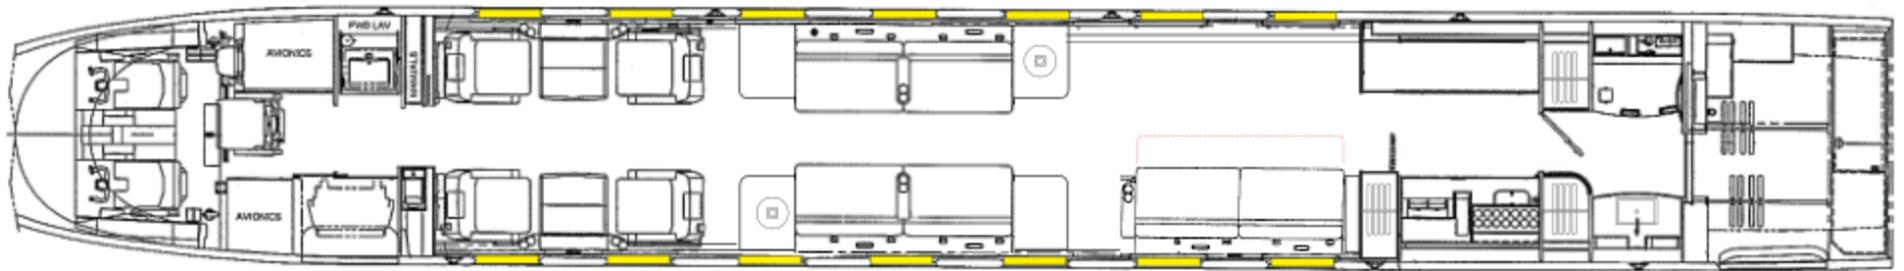

BERTHING  
DIVAN (2 pax)

JEFFREY EPSTEIN  
preliminary DESIGN

FLOORPLAN "B"

THE INFORMATION CONTAINED HEREIN IS PROPRIETARY TO INTERNATIONAL JET INTERIORS, INC. AND SHALL NOT BE USED, DUPLICATED, OR FURTHER DISSEMINATED FOR ANY PURPOSE OTHER THAN THAT FOR WHICH IT IS FURNISHED, WITHOUT WRITTEN CONSENT OF INTERNATIONAL JET INTERIORS, INC.

 <b>international jet</b> INTERIORS		2221 Smithtown Avenue Long Island MacArthur Airport Ronkonkoma, New York 11779	
A/C TYPE: GULFSTREAM 550		S/N: 5173	
TITLE: EXISTING FLOOR PLAN			Rev -
DRAWN & DATE:	DWG. NO.:	IJIG5505176-FP	
03.28.17	SHEET:	1 of 1	
SCALE: N/A		Tolerances are within +/- .50"	