
 


Sketch Number G5 - roof plan

Gensler

Project	Little St. James	Project Number	05.7112.000
Description	Roof Plan	Issue/Rev	Issue for Review
Prepared by	Scale	Date	January 21, 2011
	1"=20'-0"		

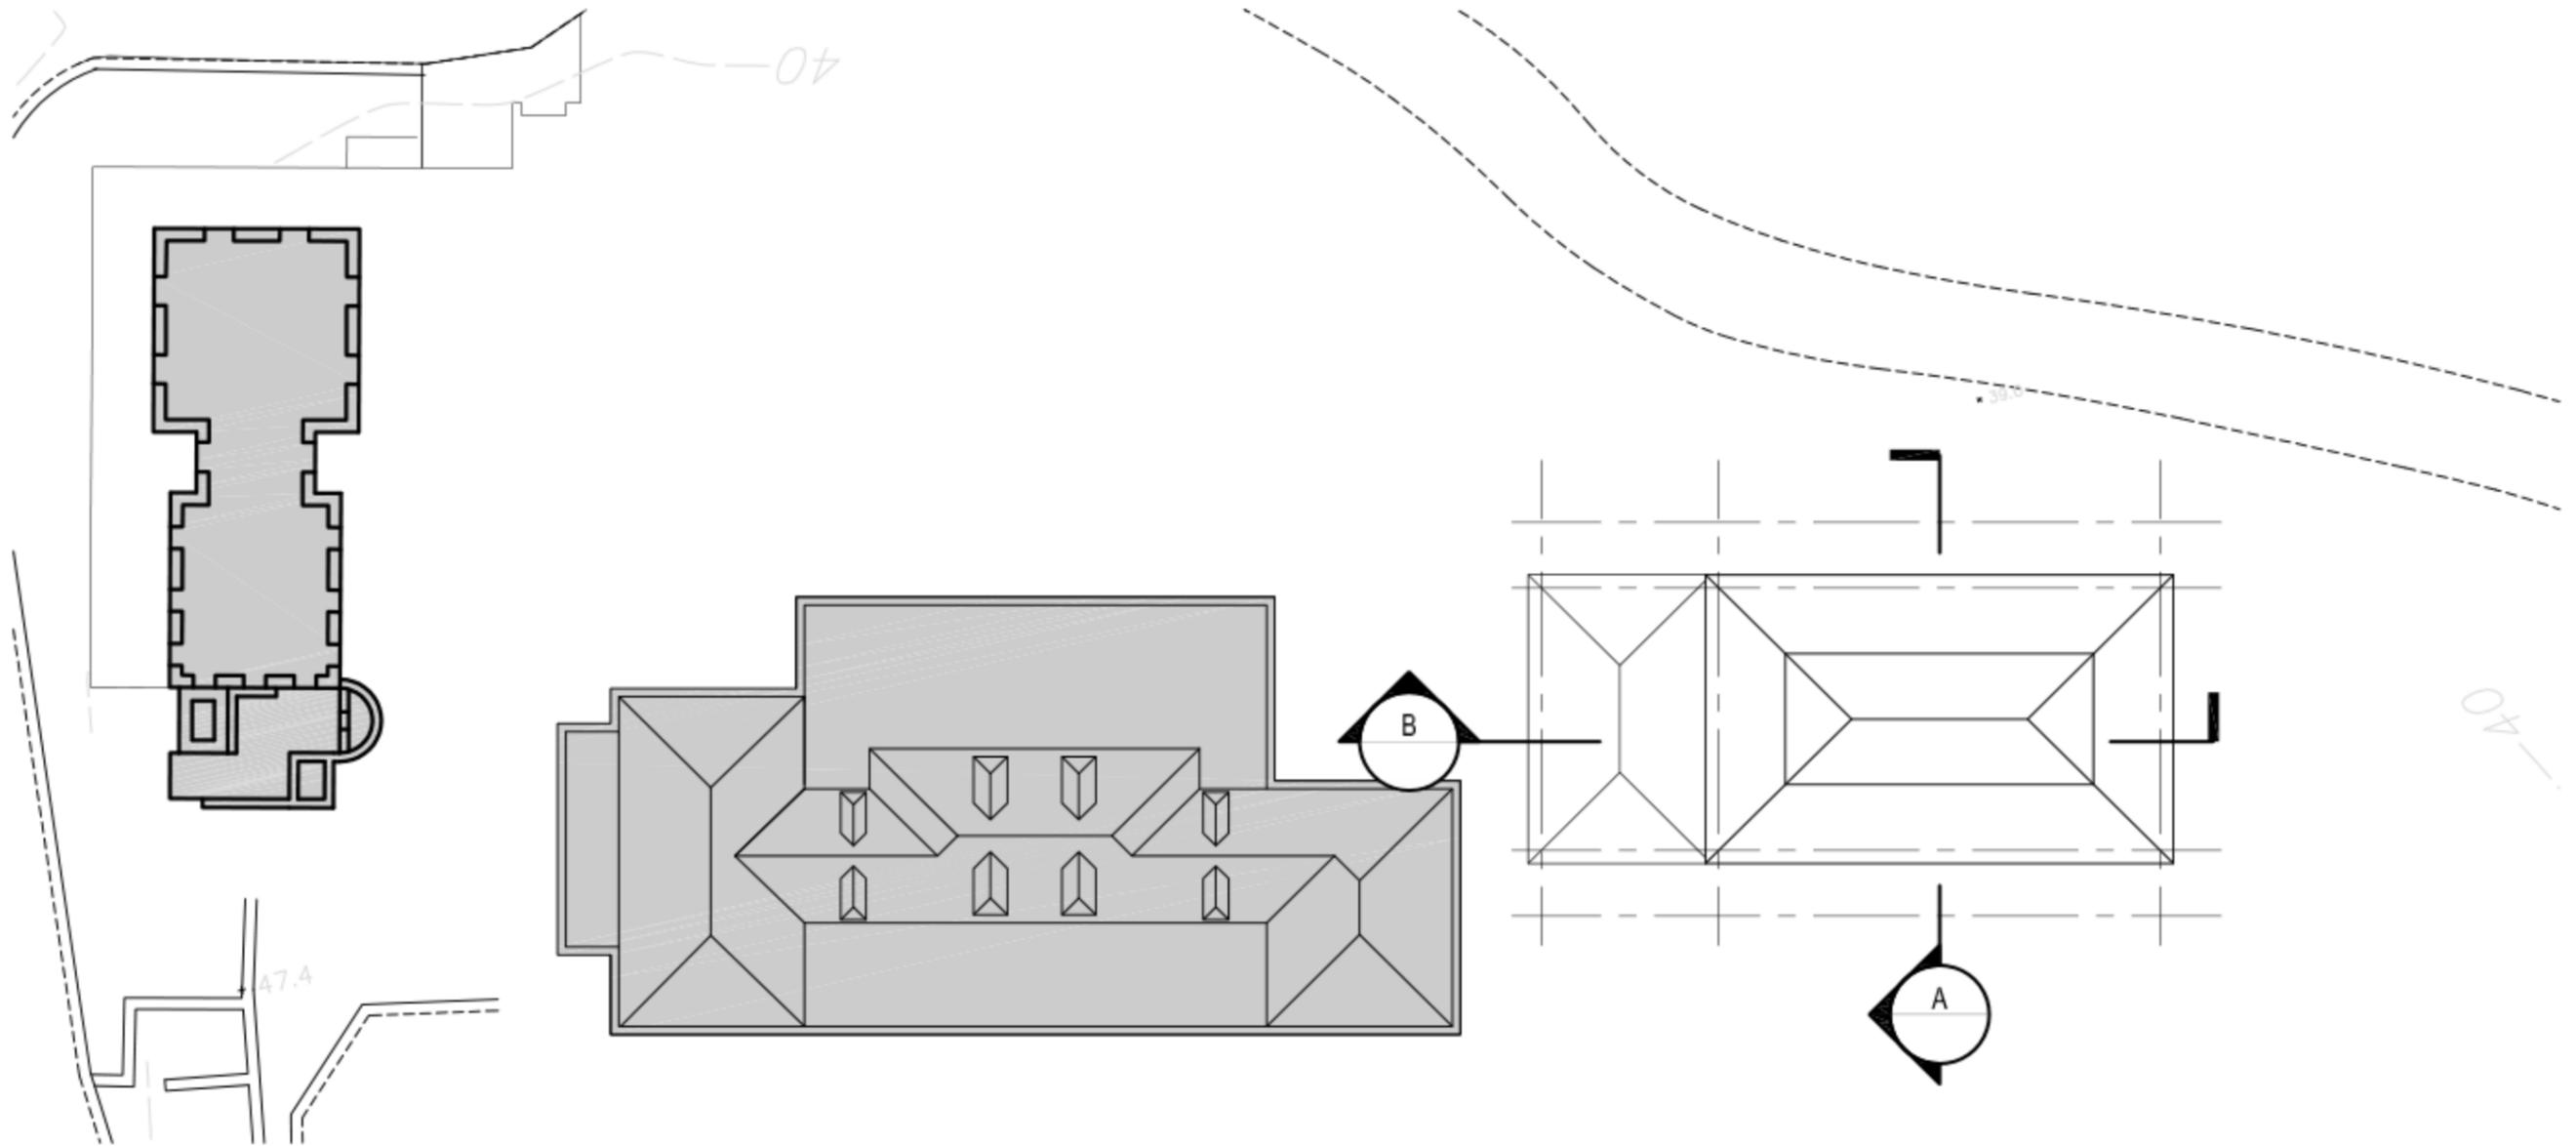

Santa Monica
 2500 Broadway
 Suite 300
 California 90404
 Tel: 310.449.5600
 Fax: 310.449.5850