


EXISTING FLOOR PLAN

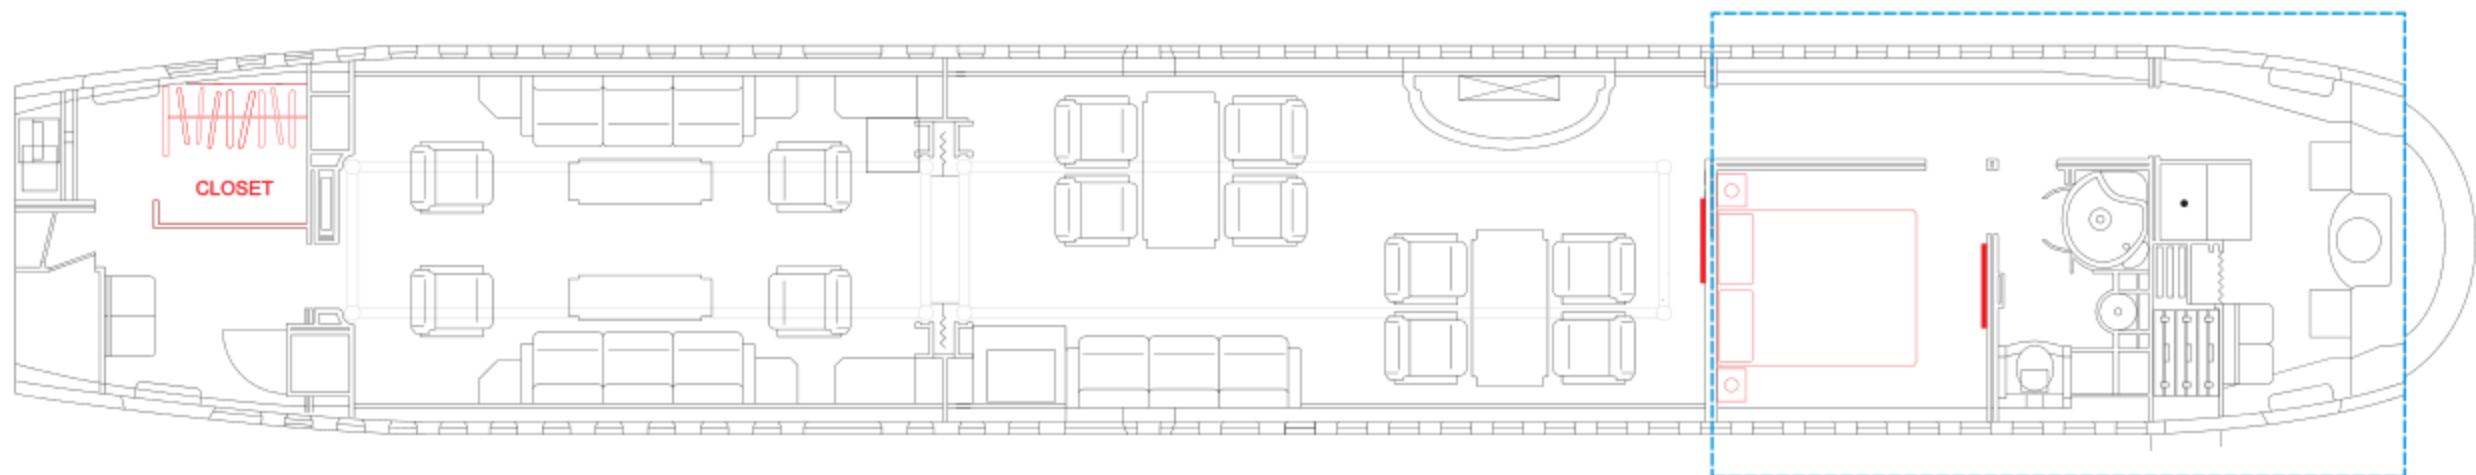

MODIFIED FLOOR PLAN

MASTER SUITE

JEFFREY EPSTEIN BBJ

THE INFORMATION CONTAINED HEREIN IS PROPRIETARY TO INTERNATIONAL JET INTERIORS, INC. AND SHALL NOT BE USED, DUPLICATED, OR FURTHER DISSEMINATED FOR ANY PURPOSE OTHER THAN THAT FOR WHICH IT IS FURNISHED, WITHOUT WRITTEN CONSENT OF INTERNATIONAL JET INTERIORS, INC.

 international jet INTERIORS		2221 Smithtown Avenue Long Island MacArthur Airport Ronkonkoma, New York 11779	
		A/C TYPE: BOEING 737-700	S/N: 29273
TITLE: FLOOR PLANS		Rev -	
DRAWN & DATE: 04.02.15	DWG. NO.: IJI737BBJE-FP1	SHEET: 1 of 1	
SCALE: N/A	Tolerances are within +/- .50"		

EFTA00708503