
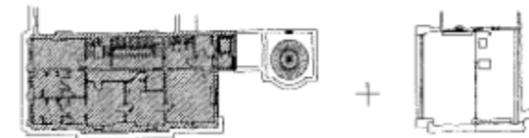


520 E 530 E 540 E 550 E 520 N 510 N

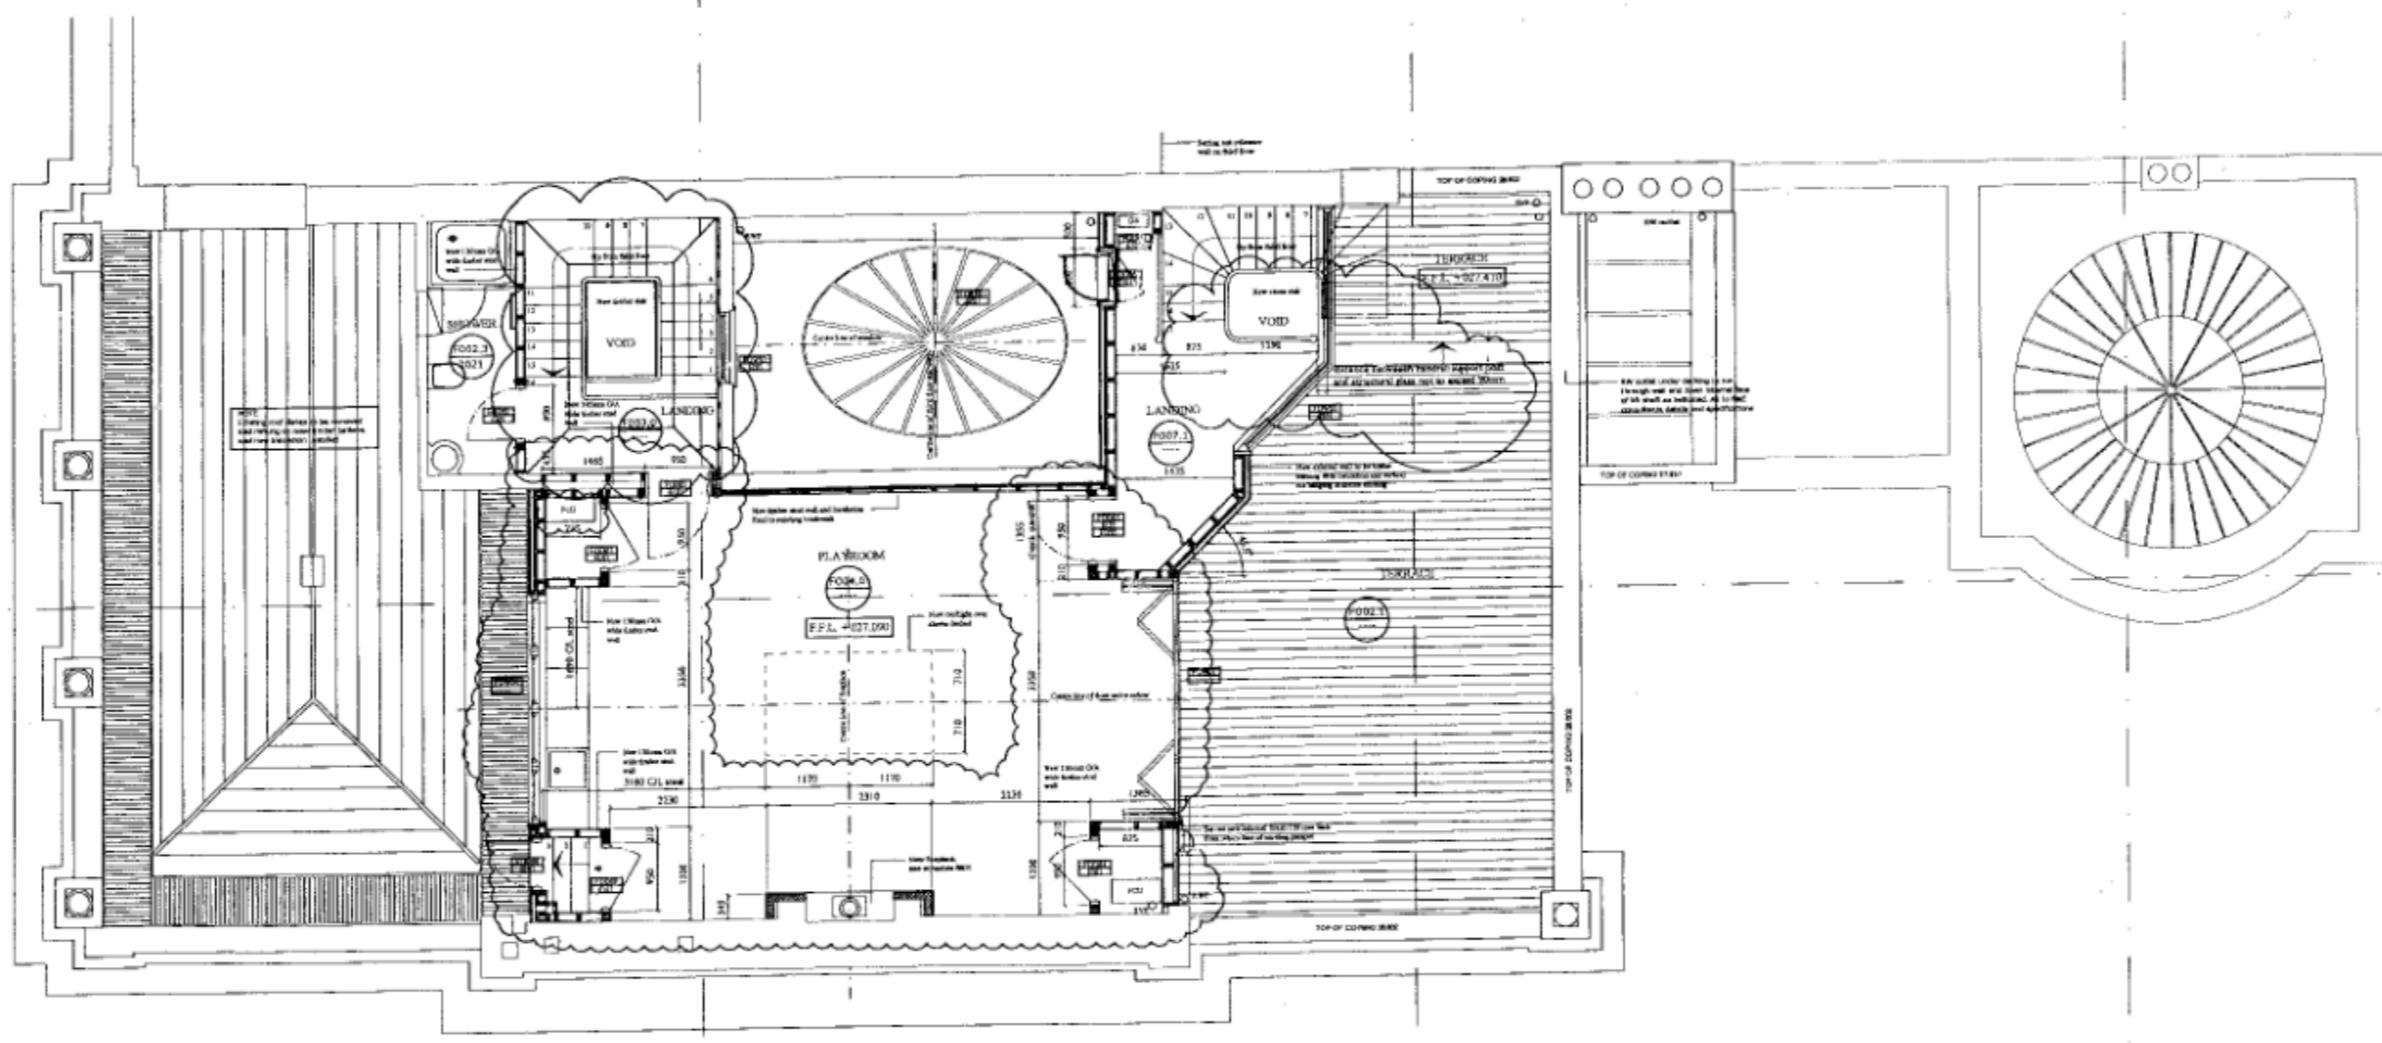

KEY PLAN

LEGEND	
	Room reference Drawing number
	Door reference Schedule reference
	Window reference Schedule reference
	Finished Floor Level

No	DATE	BY	CHKD	REVISIONS
1	2011.01	DR		REVISED - PARTITIONS, DOORS FROM 01 AND 02, LANDING STAIRS, CEILING PROFILE AND ABOVE PARTY WALL
2	2011.01	DR		RAINWATER OUTLET TO TERRACE ADDED (SEE QA.4)
3	2011.01	DR		COMPARTMENTS ADDED, DOOR FROM 01 WITH REVISION
4	2011.01	DR		REVISIONS AND REVISED IN AUTOCAD
5	2011.01	DR		INITIAL ISSUE

DONALD INSALL ASSOCIATES LIMITED
 19 West Canal Place, Ebbw Vale, South Wales, NP23 5LT, UK
 TEL: 01495 344444 FAX: 01495 344444
 WWW: DONALDINSALL.CO.UK

PROJECT GRENADIER
FOURTH FLOOR PLAN
AS PROPOSED (MAIN HOUSE)

DATE	2011.01	REV	0
DATE	2011.01	REV	1
DATE	2011.01	REV	2