




E1 FRONT FACADE @ LIVING AREA + POOL HOUSE
1/8" = 1'-0"

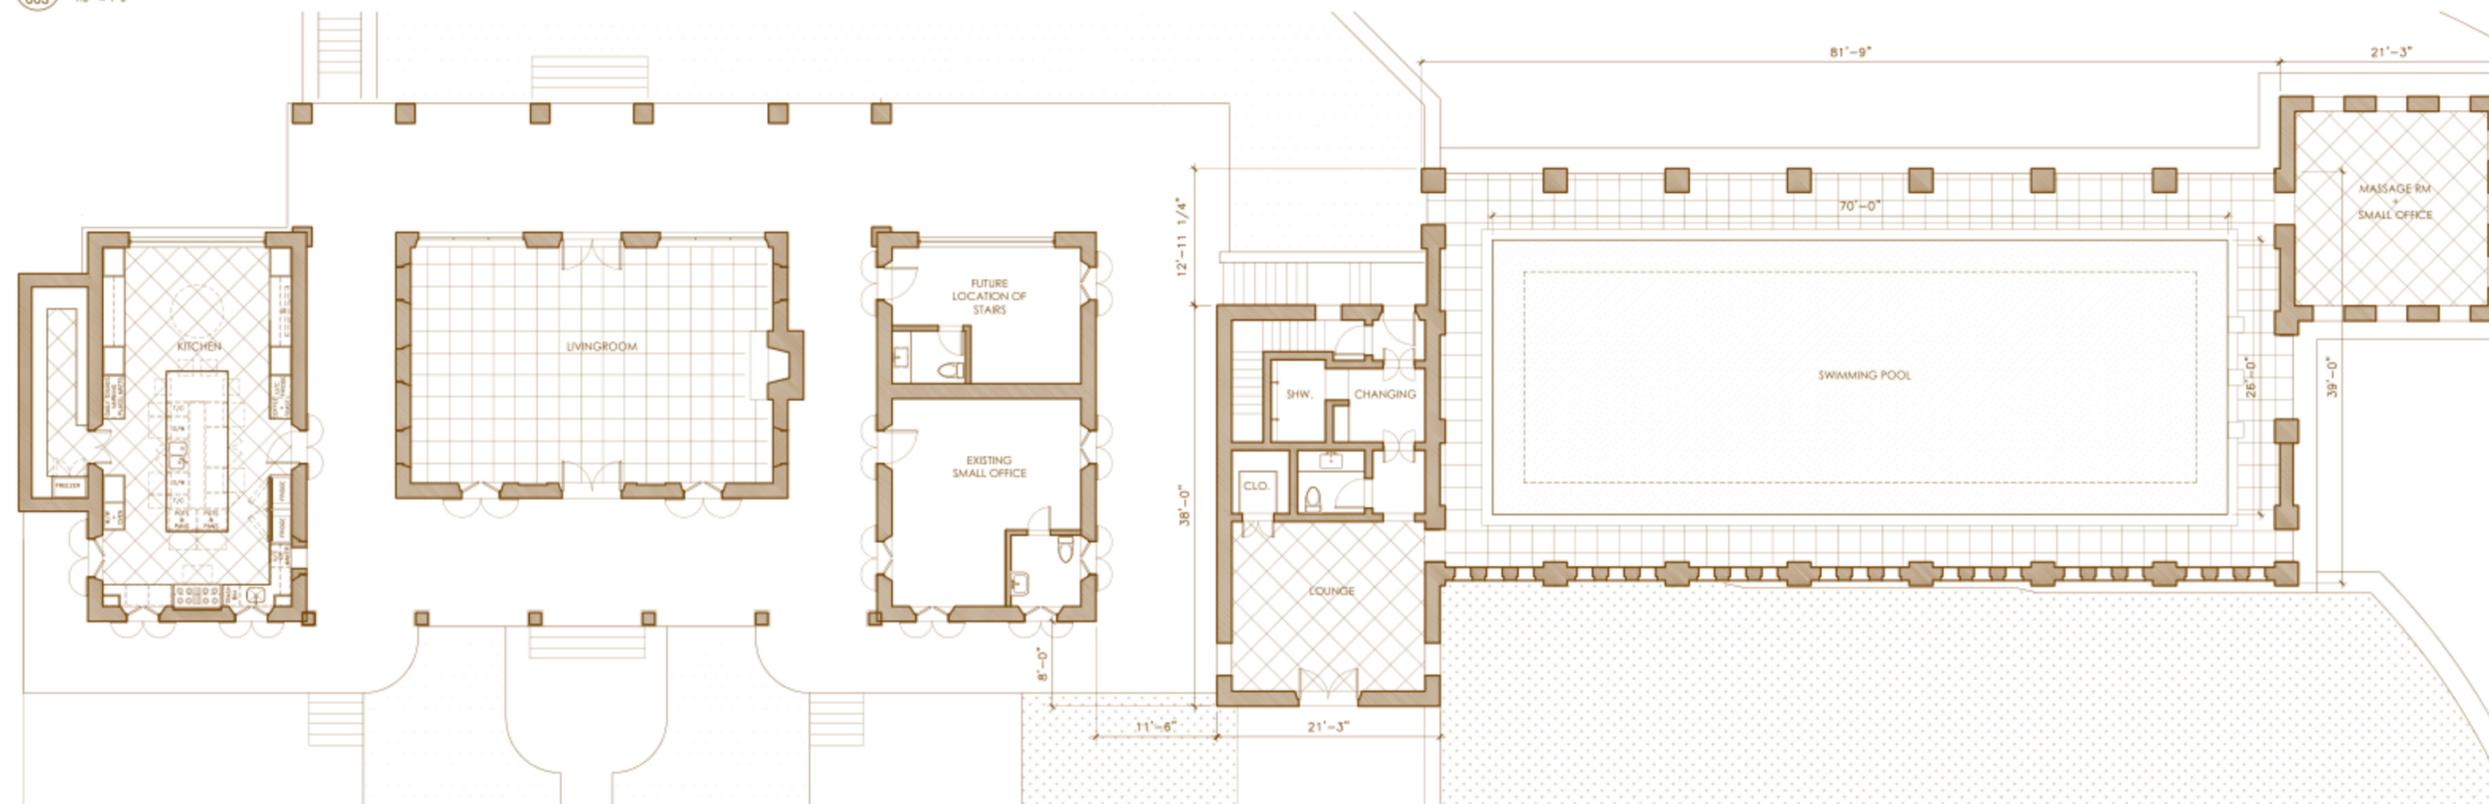

P1 FLOOR PLAN @ LIVING AREA + POOL HOUSE
1/8" = 1'-0"



E2 REAR FACADE @ LIVING AREA
1/8" = 1'-0"

PROJECT:
Little Saint James
USVI 00802

DWG TITLE
**LIVING ROOM & POOL
FACADE**

SEAL & SIGNATURE	DATE: MAY 27, 2010
	PROJECT No.: JE1000
	DRAWING BY: MY, AM
	CHEK BY: MY
	SCALE: 1/8"=1'-0"
	DWG No.:
	A-003.00
	<small>©2010 Robert Couturier, Inc.</small>