





E1 FRONT FACADE @ LIVING AREA + POOL HOUSE
003 1/8" = 1'-0"

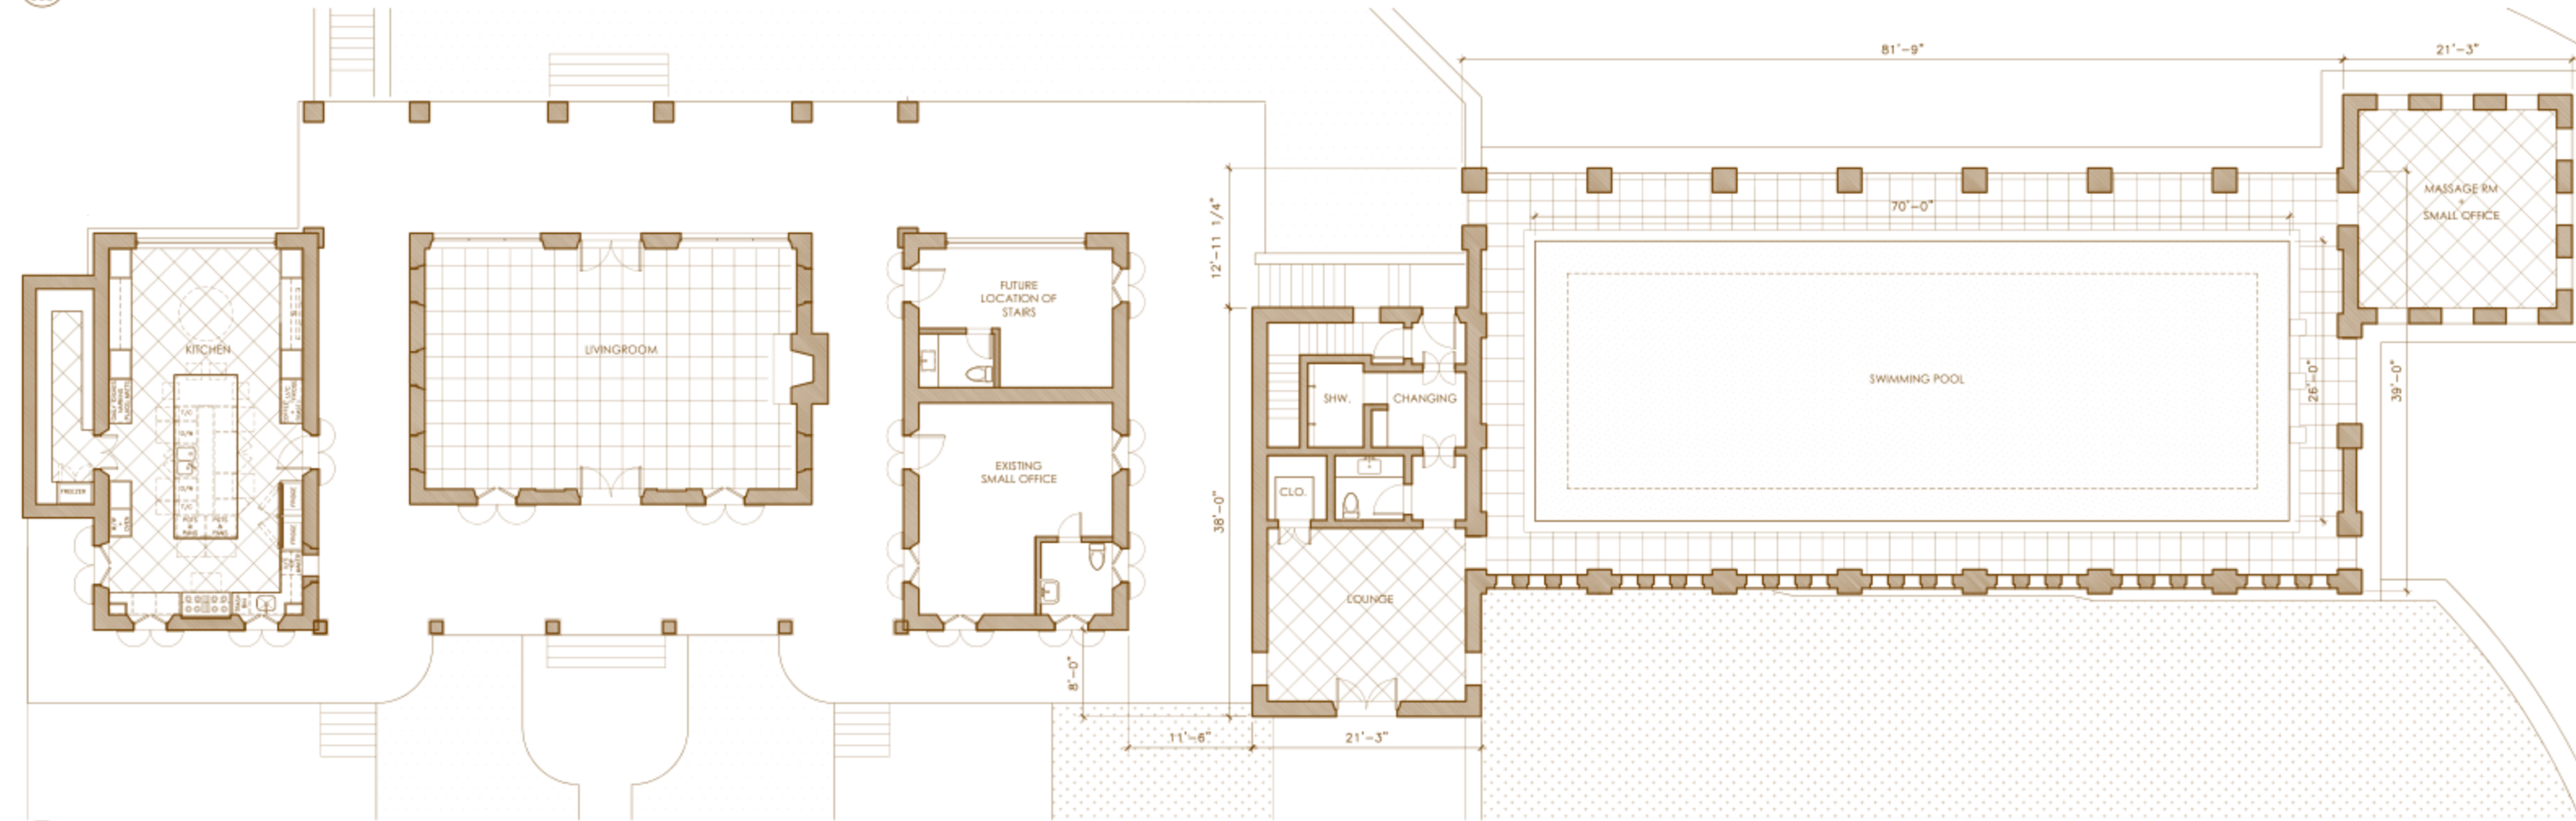

P1 FLOOR PLAN @ LIVING AREA + POOL HOUSE
003 1/8" = 1'-0"

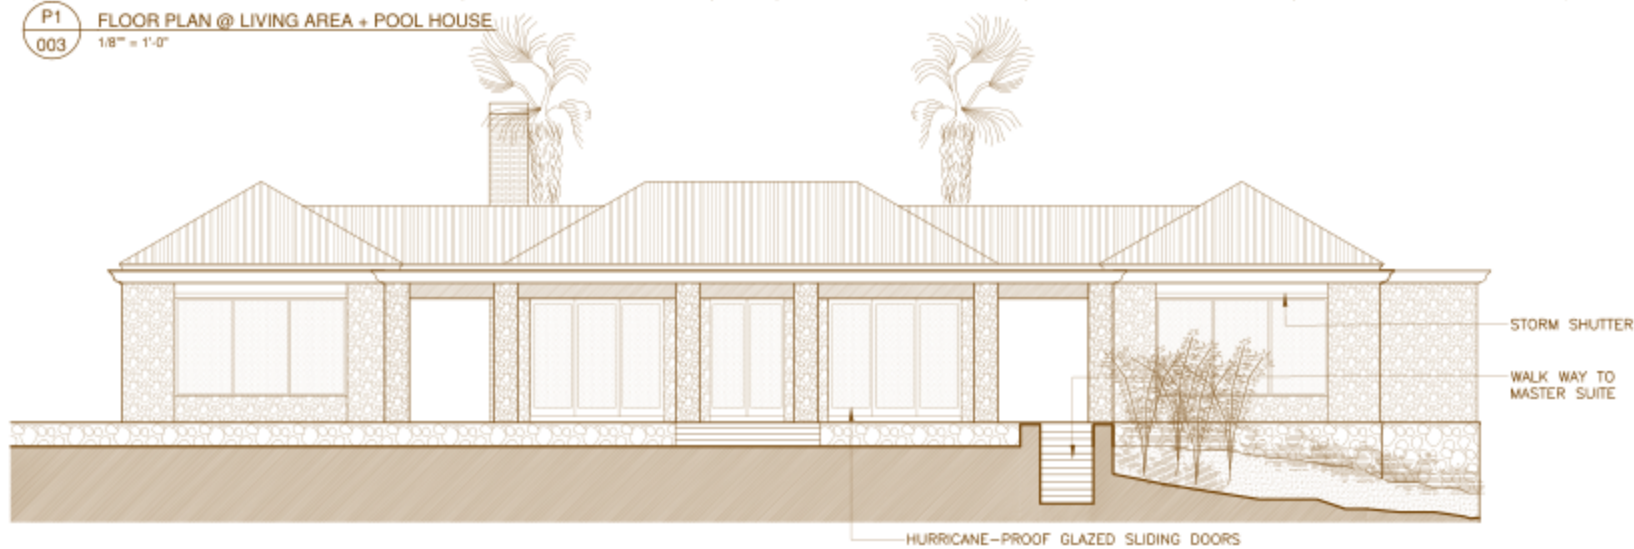

E2 REAR FACADE @ LIVING AREA
003 1/8" = 1'-0"

PROJECT: Little Saint James
USVI 00802

DWG TITLE
LIVING ROOM & POOL
FACADE

SEAL & SIGNATURE
DATE: MAY 27, 2010
PROJECT No: JE1000
DRAWING BY: MY, AM
CHK BY: MY
SCALE: 1/8"=1'-0"
DWG No: A-003.00