

Project Little St. James

Project Number

05.7112.000

Description

Plan and Section of new Screening Room

Issue/Rev


Prepared by

Scale


1/16"=1'-0"

Date

August 16, 2010

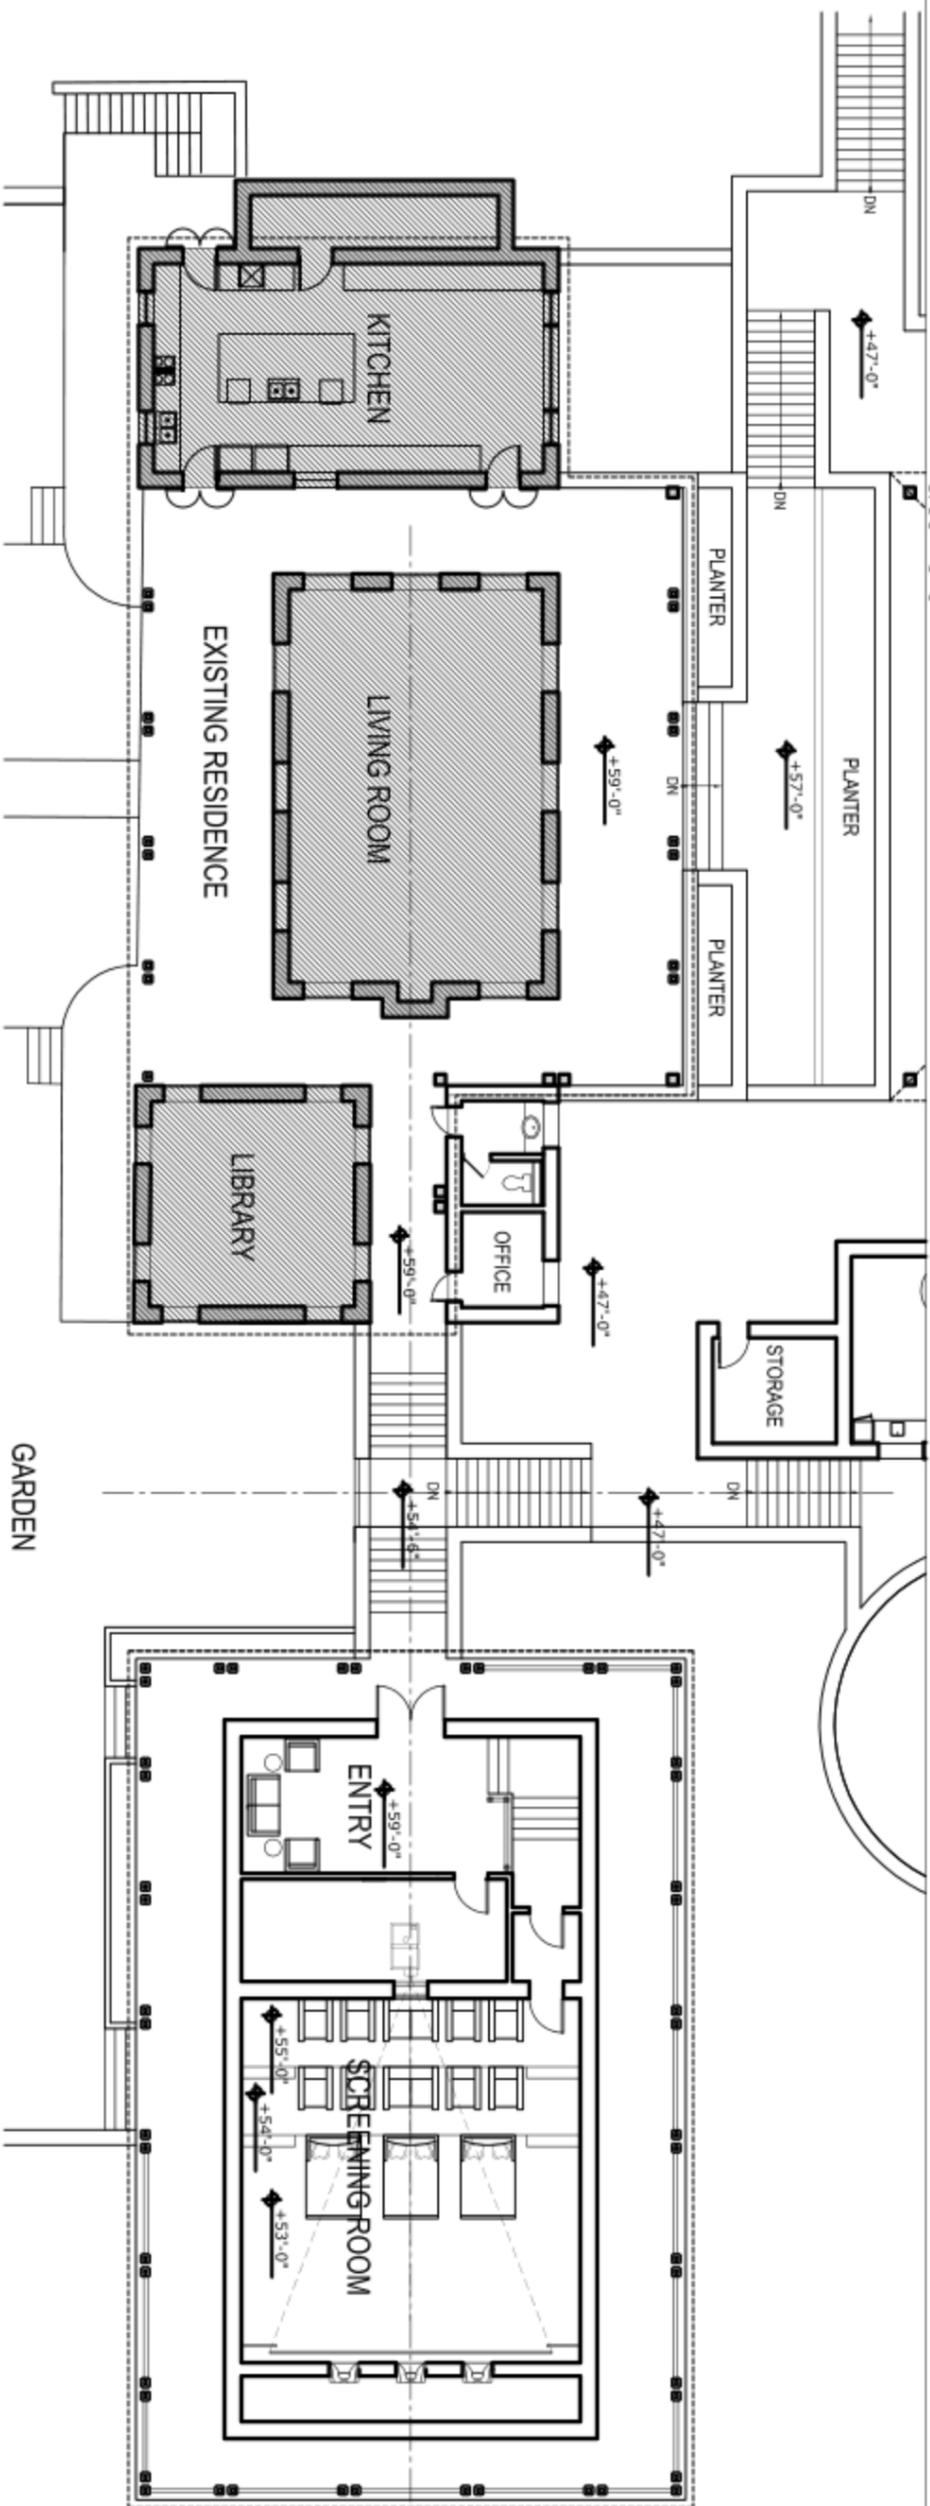

FLOOR PLAN

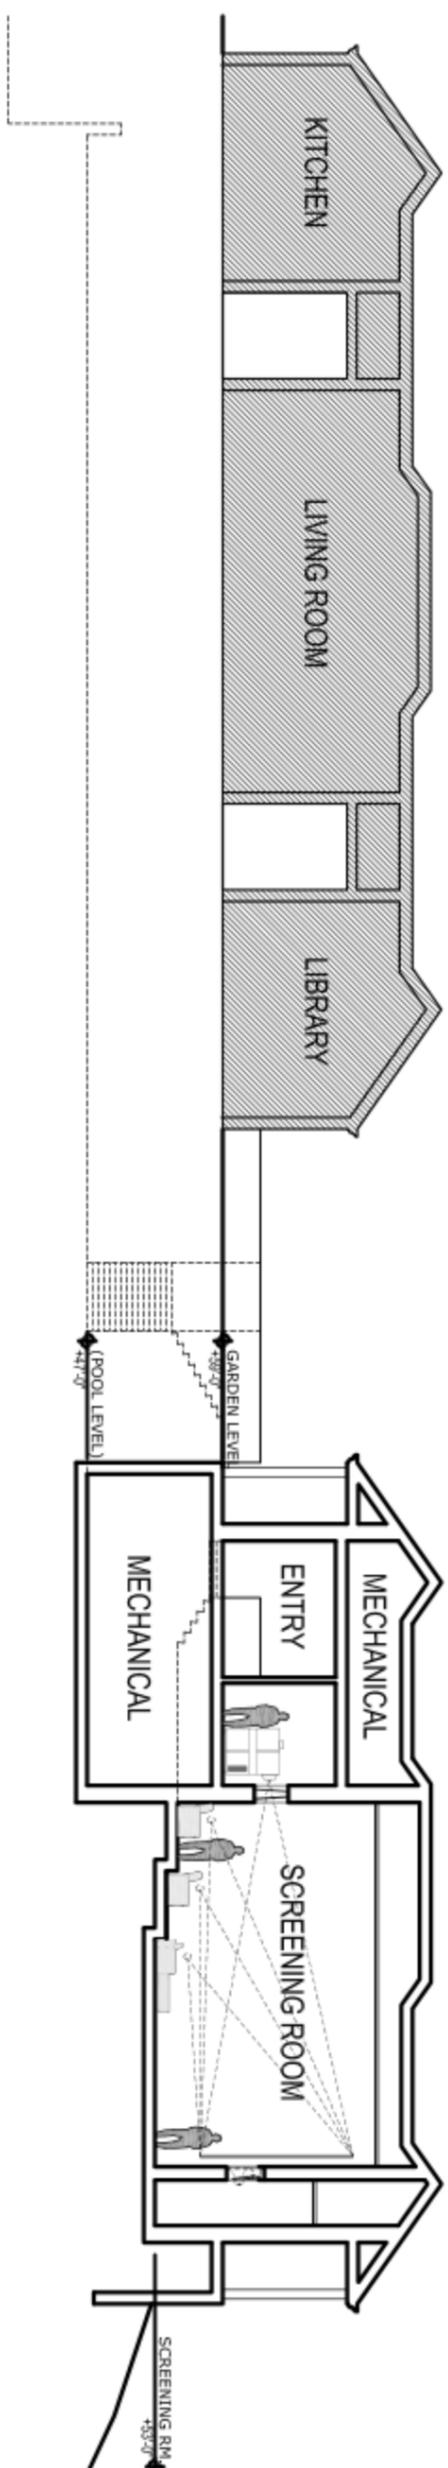

SECTION