



Written dimensions have precedence over scaled dimensions. Contractor shall verify and be responsible for all dimensions and conditions on the project. Paul Ferreras, PE must be notified immediately in writing of any variation from the dimensions and conditions shown on the plans. Field verify all conditions prior to laying out or fabricating work. Bring to the Engineer's attention any deviation from designed conditions and field conditions prior to proceeding with any work and cooperate with Engineer to modify such conditions at no additional cost to the owner, Engineer or consultants. Shop drawings must be submitted to the Engineer and reviewed by the Engineer prior to ordering materials, fabrication and delivery to the site, unless otherwise provided for under the specific contractual agreement between the Engineer and Client. Paul Ferreras, PE expressly reserves its common law copyright and other property rights in these documents. These documents are not to be reproduced, changed or copied in any form or manner whatsoever nor are they to be assigned to a third party without first obtaining the written permission and/or written consent of Paul Ferreras, PE. In the event of unauthorized use of these documents by a third party, the third party shall hold Paul Ferreras, PE harmless and agrees to remunerate Paul Ferreras, PE for such use in an amount equal to the original fee to the original documents, plus legal fees, court costs, collection fees and other costs.

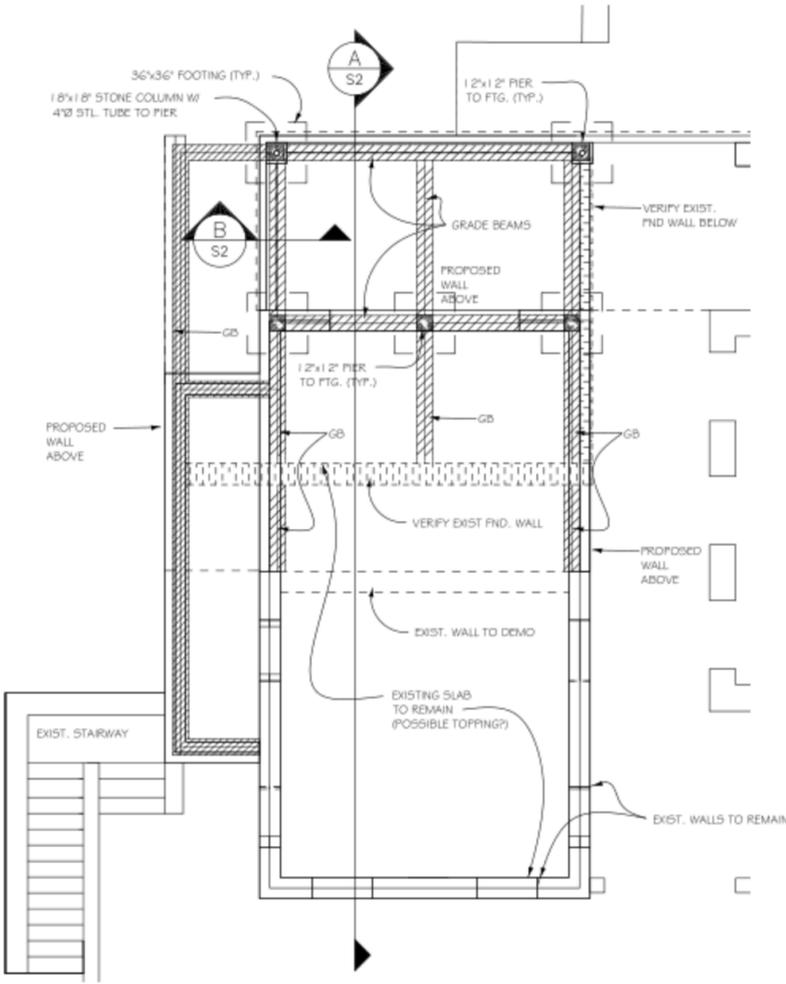

1 FOUNDATION PLAN
 Scale: 3/16" = 1'-0"

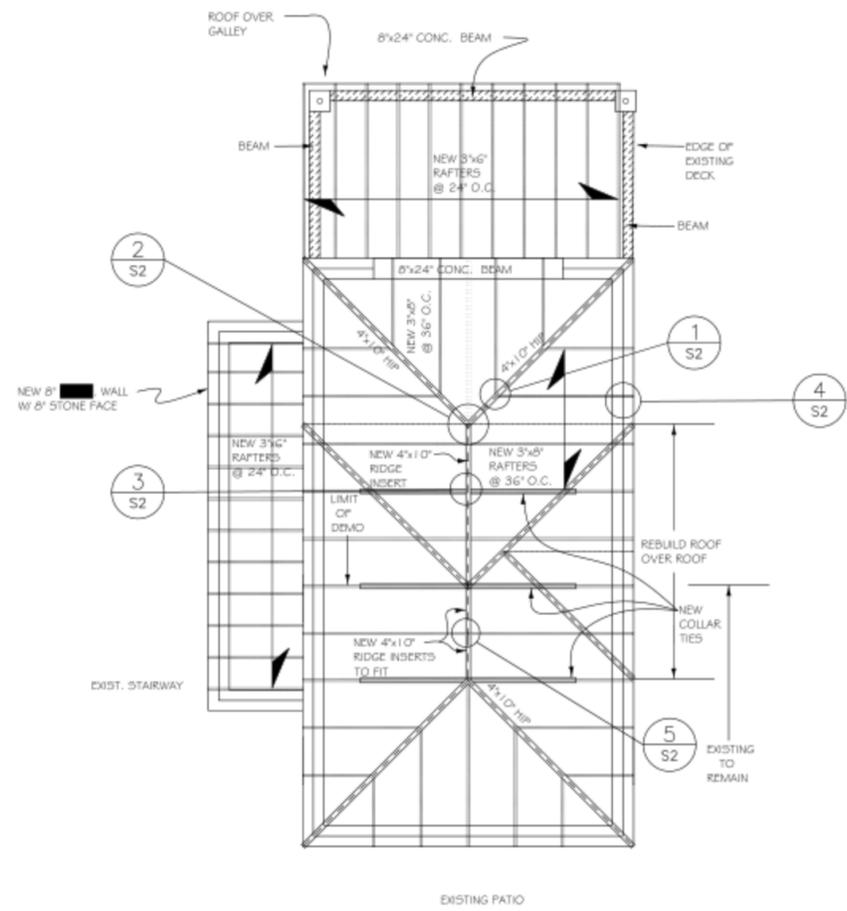

2 ROOF FRAMING PLAN
 Scale: 3/16" = 1'-0"

PROPERTY
 PROJECT:
 LITTLE ST. JAMES
 U.S. VIRGIN ISLANDS

KITCHEN
 STRUCTURAL PLANS

REVISIONS		
No.	DESCRIPTION	DATE

PAUL FERRERAS, PE
 STRUCTURAL ENGINEER
 600122
 St. Thomas, USVI 00801
 Phone (340) 714-5435
 Fax (340) 777-5779
 e-mail: pferreras@vpower.net

NEW YORK LICENSE No 059450
 NEW JERSEY LICENSE GE 32649
 FLORIDA LICENSE No 56406
 VIRGIN ISLANDS LICENSE No 461E

ALL INFORMATION CONTAINED
 HEREIN IS THE PROPERTY OF PAUL
 FERRERAS.
 THE CONCEPTS, IDEAS, DESIGNS
 AND DETAILS AS SHOWN ON THE
 DOCUMENTS WERE CREATED,
 DEVELOPED AND PRESENTED FOR
 USE ON THE SPECIFIC PROJECT
 AND SHALL NOT BE REUSED FOR
 ANY PURPOSE WITHOUT EXPRESS
 WRITTEN CONSENT OF PAUL
 FERRERAS.
 THE OWNER SHALL BE PERMITTED
 TO RETAIN COPIES FOR REFERENCE
 PURPOSE ONLY.

DRAWN BY:
 M. WOODINGTON
 DATE:
 13 APRIL 10
 SCALE:
 As Noted

SI

1 OF 4