



DOOR / WINDOW SCHEDULE											
NO.	DOOR			FRAME		REMARKS					
	DOOR OPENING NOMINAL SIZES			TYPE	MATL				FINISH	TYPE	MATL
	W	H	THK								
1	2'-8"	4'-0"		TYPE A	WOOD	PTD	WOOD	WOOD CASEMENT			
2	2'-8"	4'-0"		TYPE A	WOOD	PTD	WOOD	WOOD CASEMENT			
3	3'-0"	7'-0"		TYPE B	WOOD	PTD	WOOD	WOOD CASEMENT WITH RAISED PANELS			
4	5'-0"	7'-0"		TYPE C	WOOD	PTD	WOOD	WOOD CASEMENT WITH RAISED PANELS			

4 DOOR / WINDOW ELEVATIONS
 AX.XX SCALE: 1/4" = 1'-0"

3 DOOR / WINDOW SCHEDULE
 AX.XX SCALE: 1/4" = 1'-0"

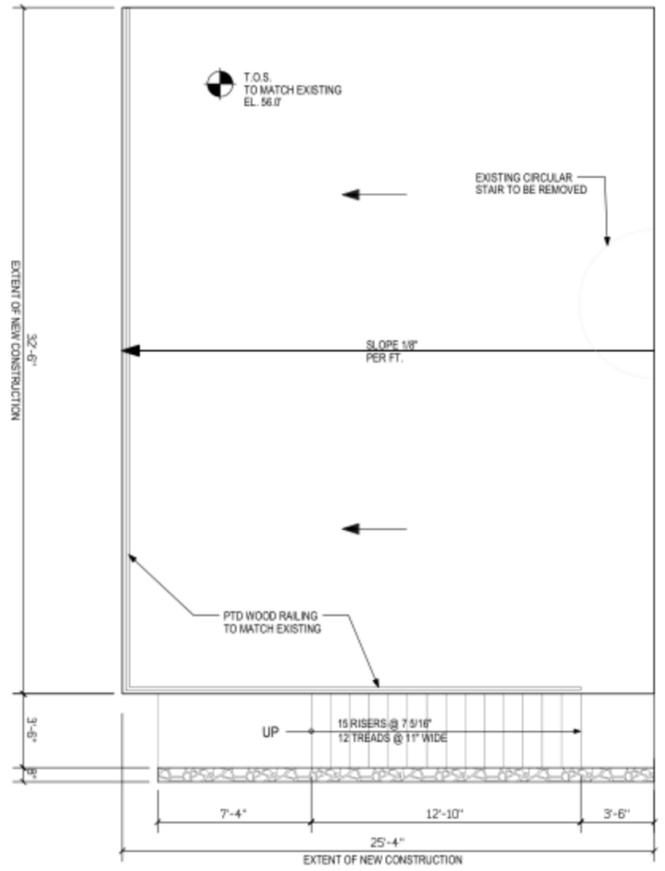

2 ROOF PLAN
 AX.XX SCALE: 1/4" = 1'-0"

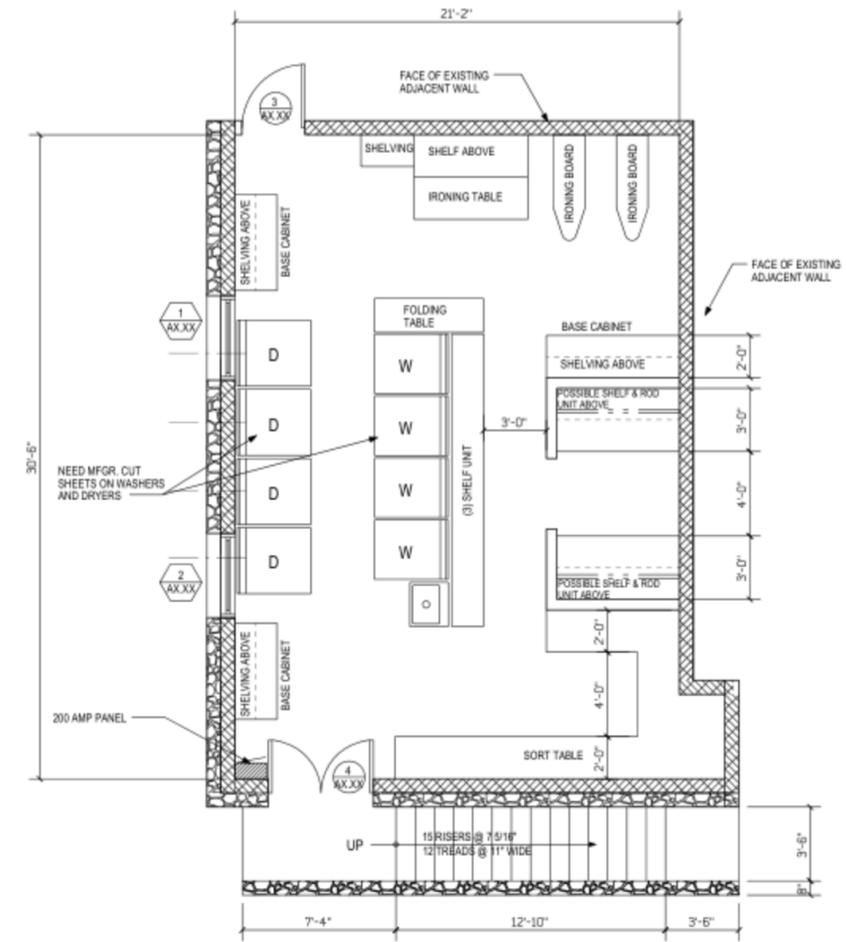

1 FLOOR PLAN
 AX.XX SCALE: 1/4" = 1'-0"

PROPOSED PLANS AND SCHEDULES

REVISIONS	

DRAWN BY: XXX
 CHECKED BY: deJONGH
 SCALE: 1/4" = 1'-0"
 DATE: APRIL 13, 2010
 JOB NO: XXX
 SHEET:

X.XX