

LITTLE SAINT JAMES

MR. JEFFREY EPSTEIN

Little Saint James Island
Saint Thomas
USVI
00802

SET OF DRAWINGS

- A-00 _ TITLE SHEET
- A-01 _ MASTER BEDROOM MEASUREMENTS ROOF PLAN
- A-02 _ LIBRARY MEASUREMENTS ROOF PLAN
- A-03 _ POOL SHELTER MEASUREMENTS ROOF PLAN



RESIDENTIAL & COMMERCIAL CONSTRUCTION
6501 RED HOOK PLAZA, SUITE 201
SAINT THOMAS, V.I. 00802
OFFICE_340.777.3100 | CELL_340.643.3245

Documents prepared by JPK DEVELOPMENT are instruments of service for use solely with respect to this project. JPK shall retain all common law, statutory, and other reserved rights, including the copyright. The owner shall not reuse or permit the reuse of JPK's drawings except by mutual agreement in writing.

Revisions:

Mark	Date	By	Description

Project Title:

LITTLE SAINT
JAMES

Project No. _____

Issue Date: _____

Page Title:

TITLE SHEET

Sheet No.

A-00

Documents prepared by JPK DEVELOPMENT are instruments of service for use solely with respect to this project. JPK shall retain all common law, statutory, and other reserved rights, including the copyright. The owner shall not reuse or permit the reuse of JPK's drawings except by mutual agreement in writing.

Revisions:

Mark	Date	By	Description

Project Title:


LITTLE SAINT
JAMES

Project No. _____
Issue Date: _____

Page Title:


MASTER BEDROOM
ROOF PLAN

Sheet No.
A-01

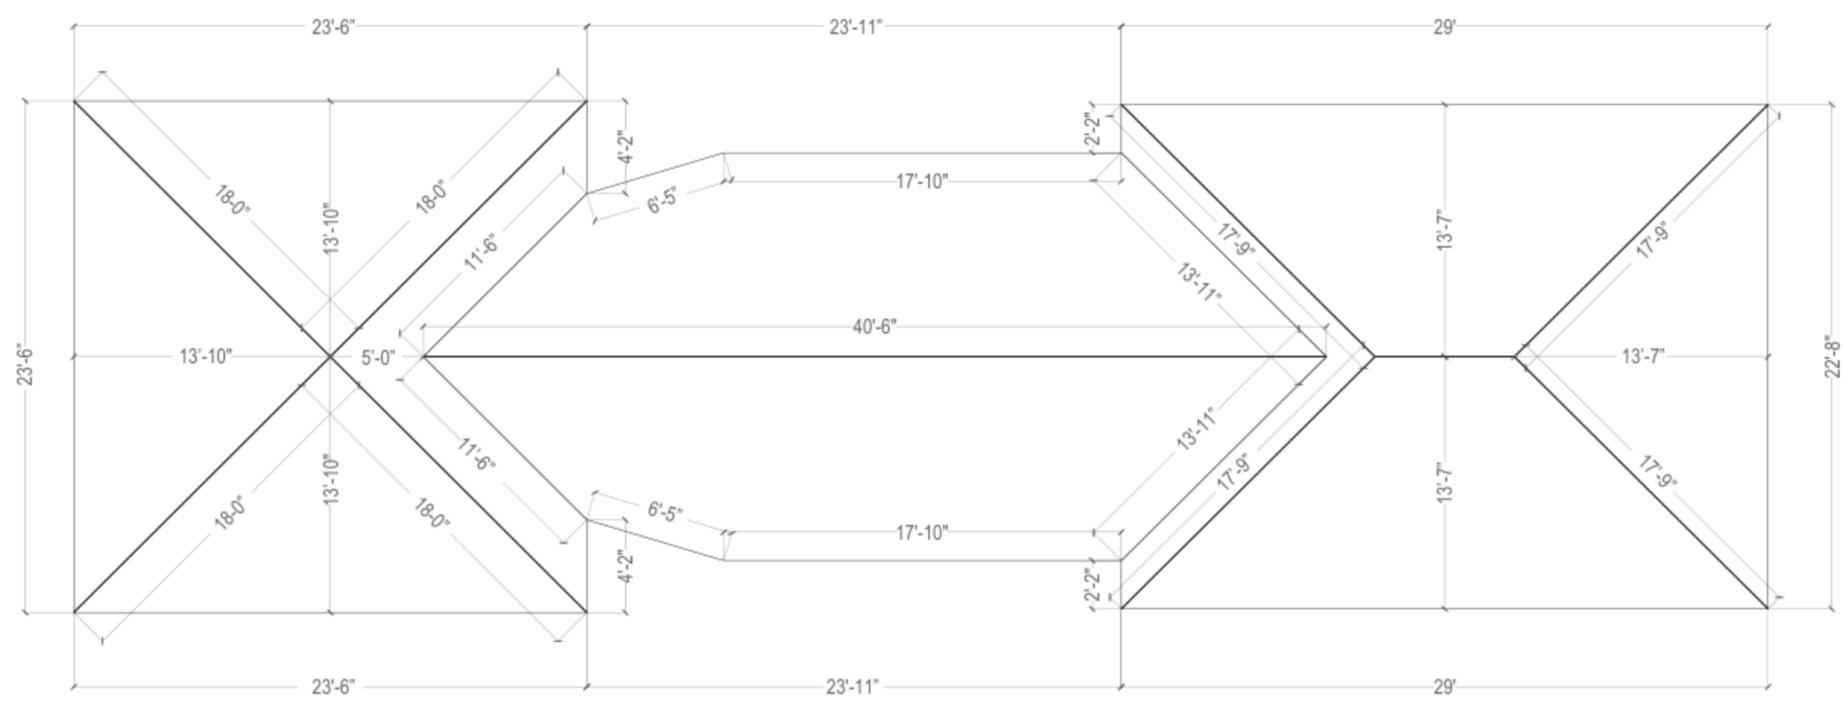


MASTER BEDROOM ROOF PLAN

FIT TO SCALE
approx. 1,914.25 square feet

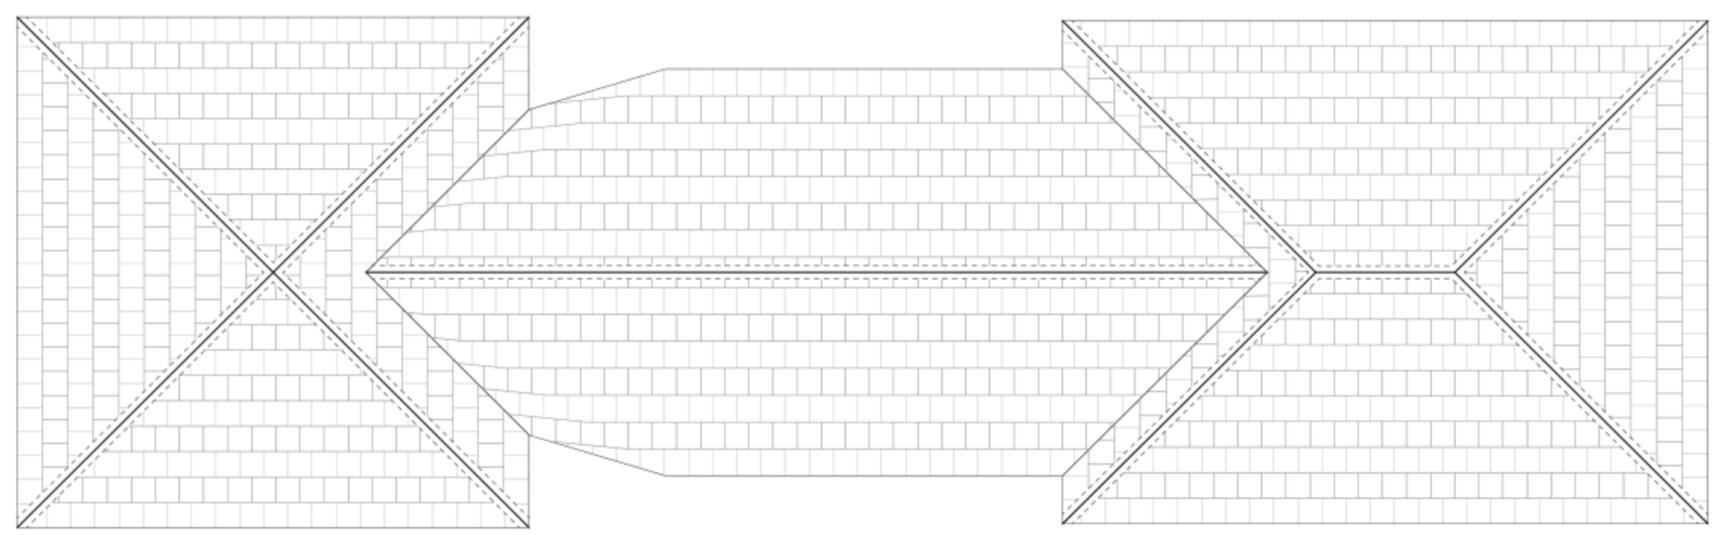


MASTER BEDROOM TILE ROOF PLAN

FIT TO SCALE

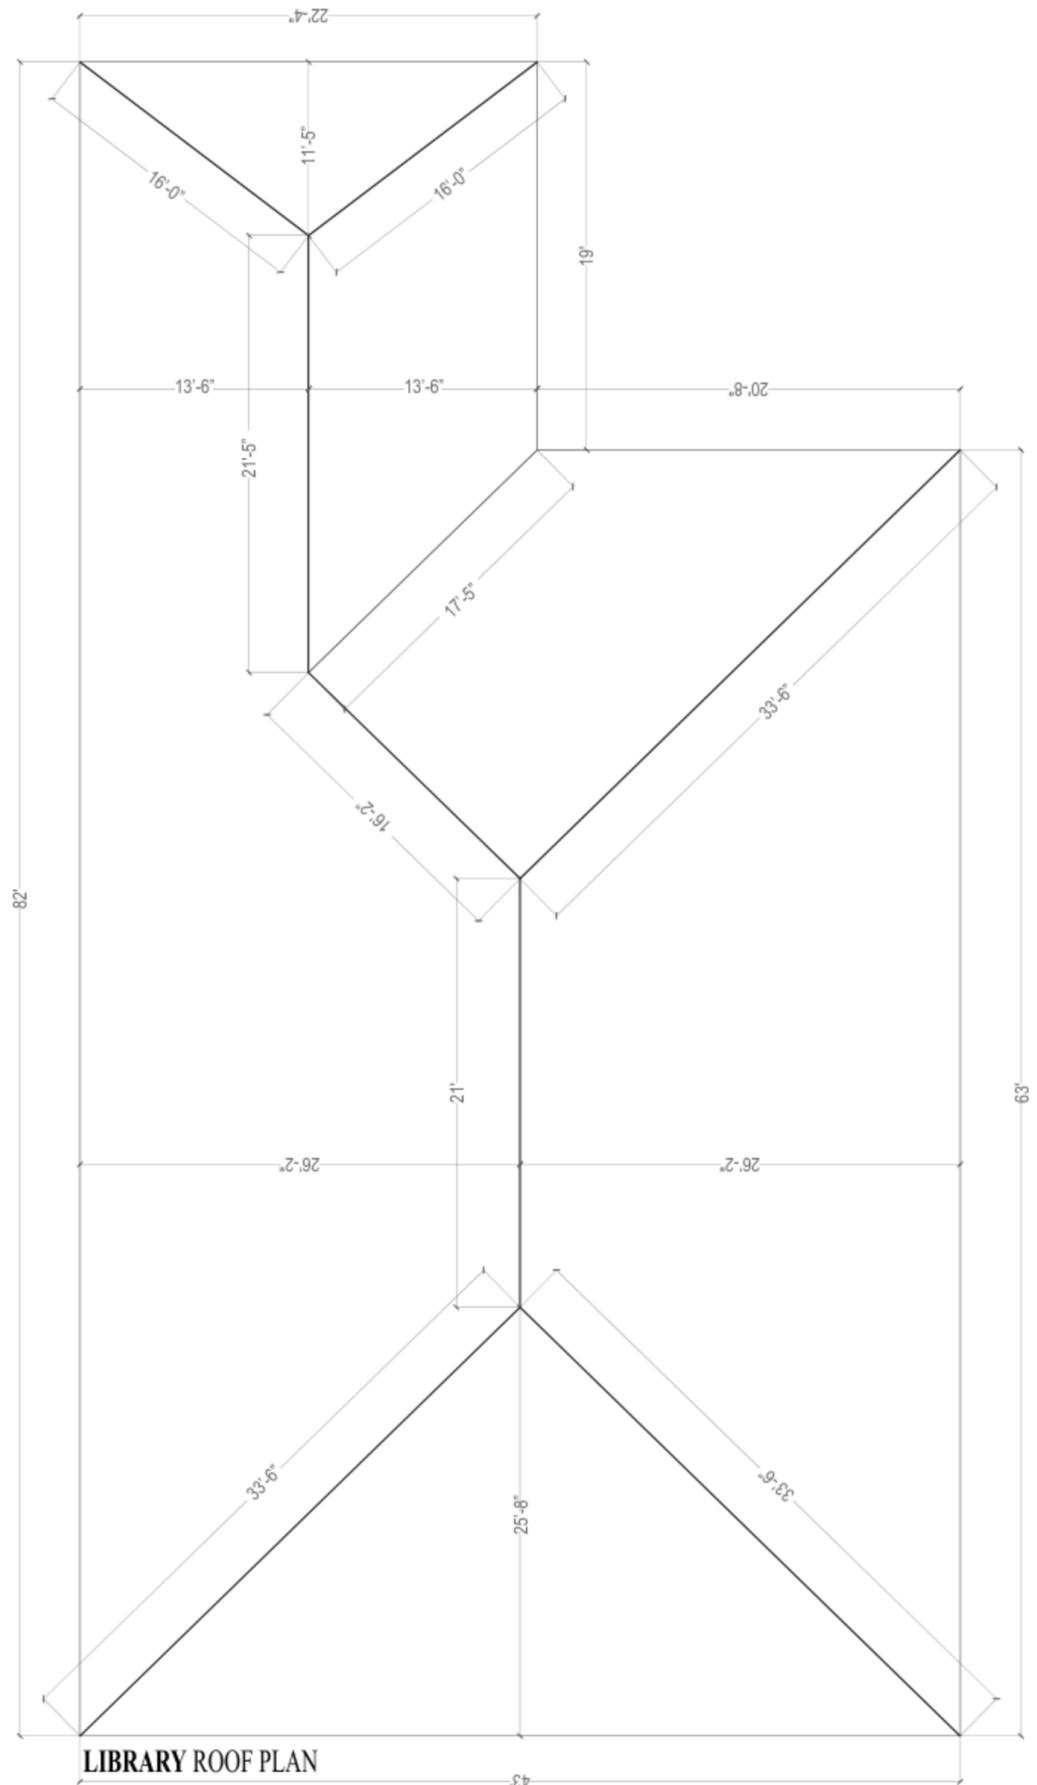

LIBRARY ROOF PLAN

FIT TO SCALE
 approx. 3,823.90 square feet

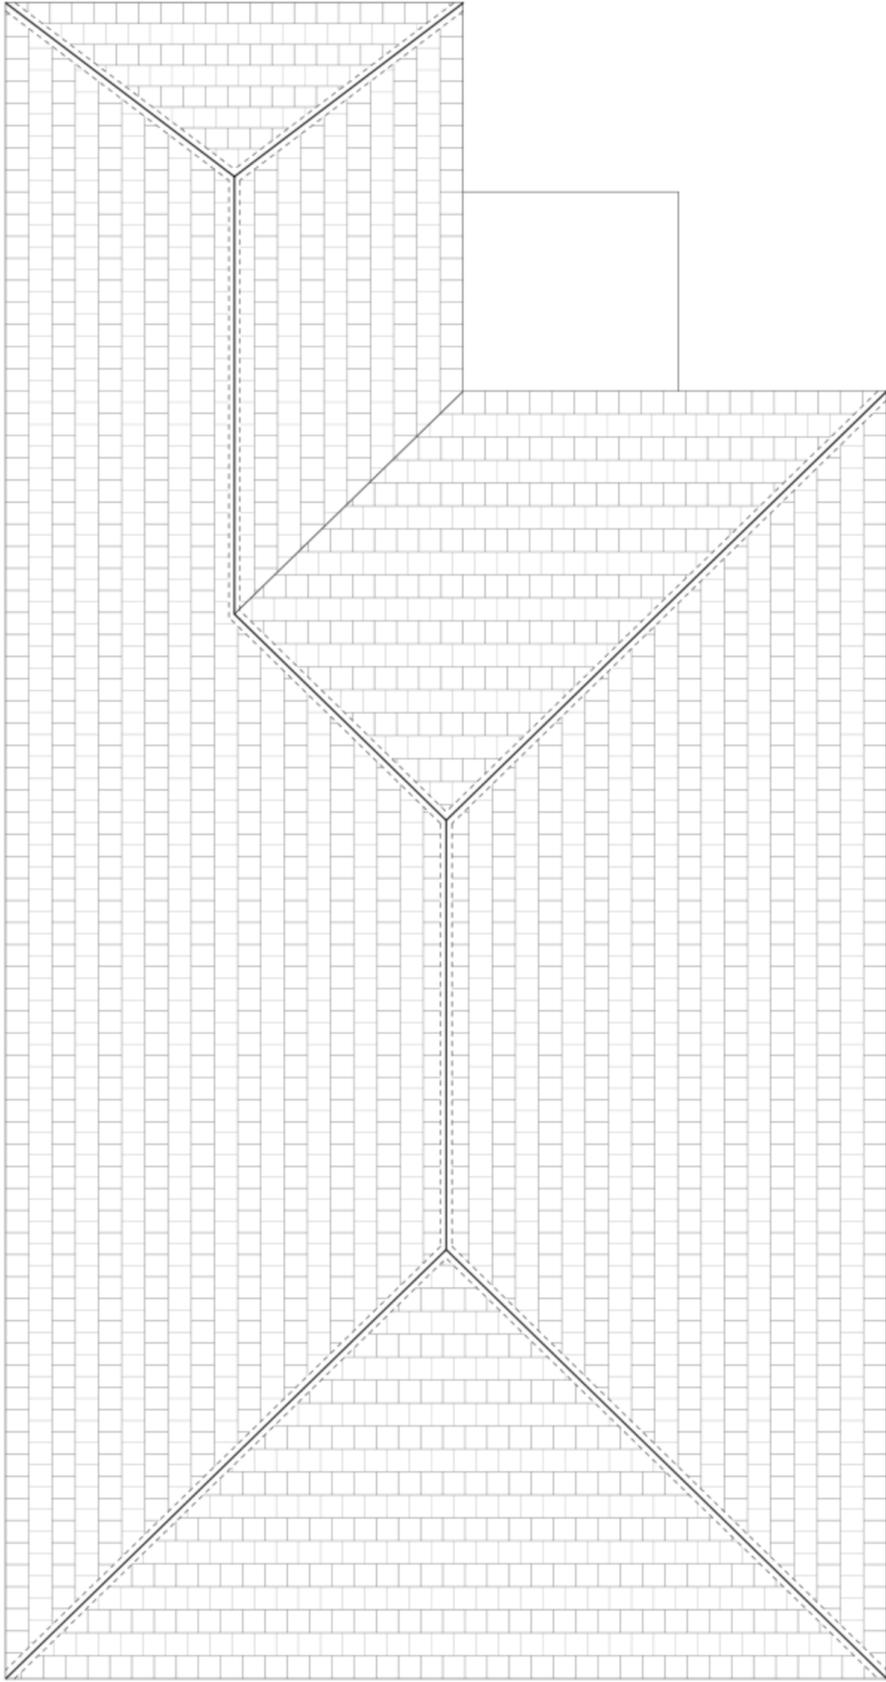

LIBRARY TILE ROOF PLAN

FIT TO SCALE

Documents prepared by JPK DEVELOPMENT are instruments of service for use solely with respect to this project. JPK shall retain all common law, statutory, and other reserved rights, including the copyright. The owner shall not reuse or permit the reuse of JPK's drawings except by mutual agreement in writing.

Revisions:

Mark	Date	By	Description

Project Title:

LITTLE SAINT JAMES

Project No. _____

Issue Date: _____

Page Title:

LIBRARY ROOF PLAN

Sheet No.

A-02

Documents prepared by JPK DEVELOPMENT are instruments of service for use solely with respect to this project. JPK shall retain all common law, statutory, and other reserved rights, including the copyright. The owner shall not reuse or permit the reuse of JPK's drawings except by mutual agreement in writing.

Revisions:

Mark	Date	By	Description

Project Title:

LITTLE SAINT
JAMES

Project No. _____


Issue Date: _____

Page Title:

POOL SHELTER
ROOF PLAN


Sheet No.

A-03

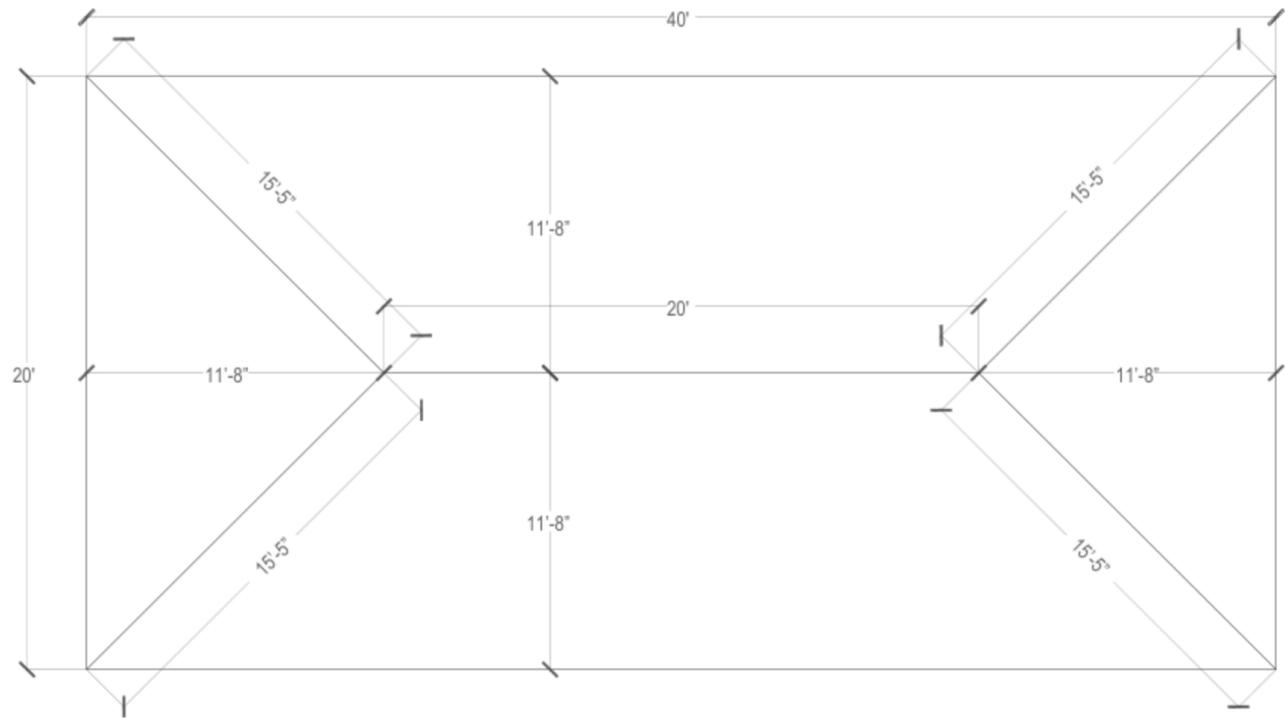

POOL SHELTER ROOF PLAN

FIT TO SCALE
approx. 932.95 square feet

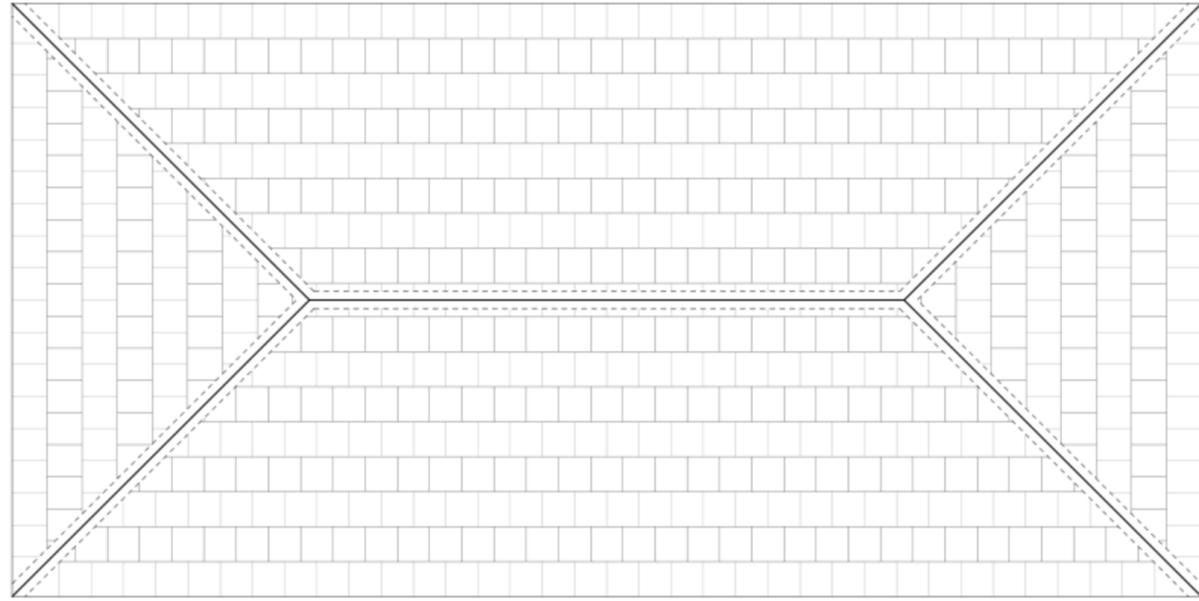

POOL SHELTER TILE ROOF PLAN

FIT TO SCALE