


MAD. AVE.

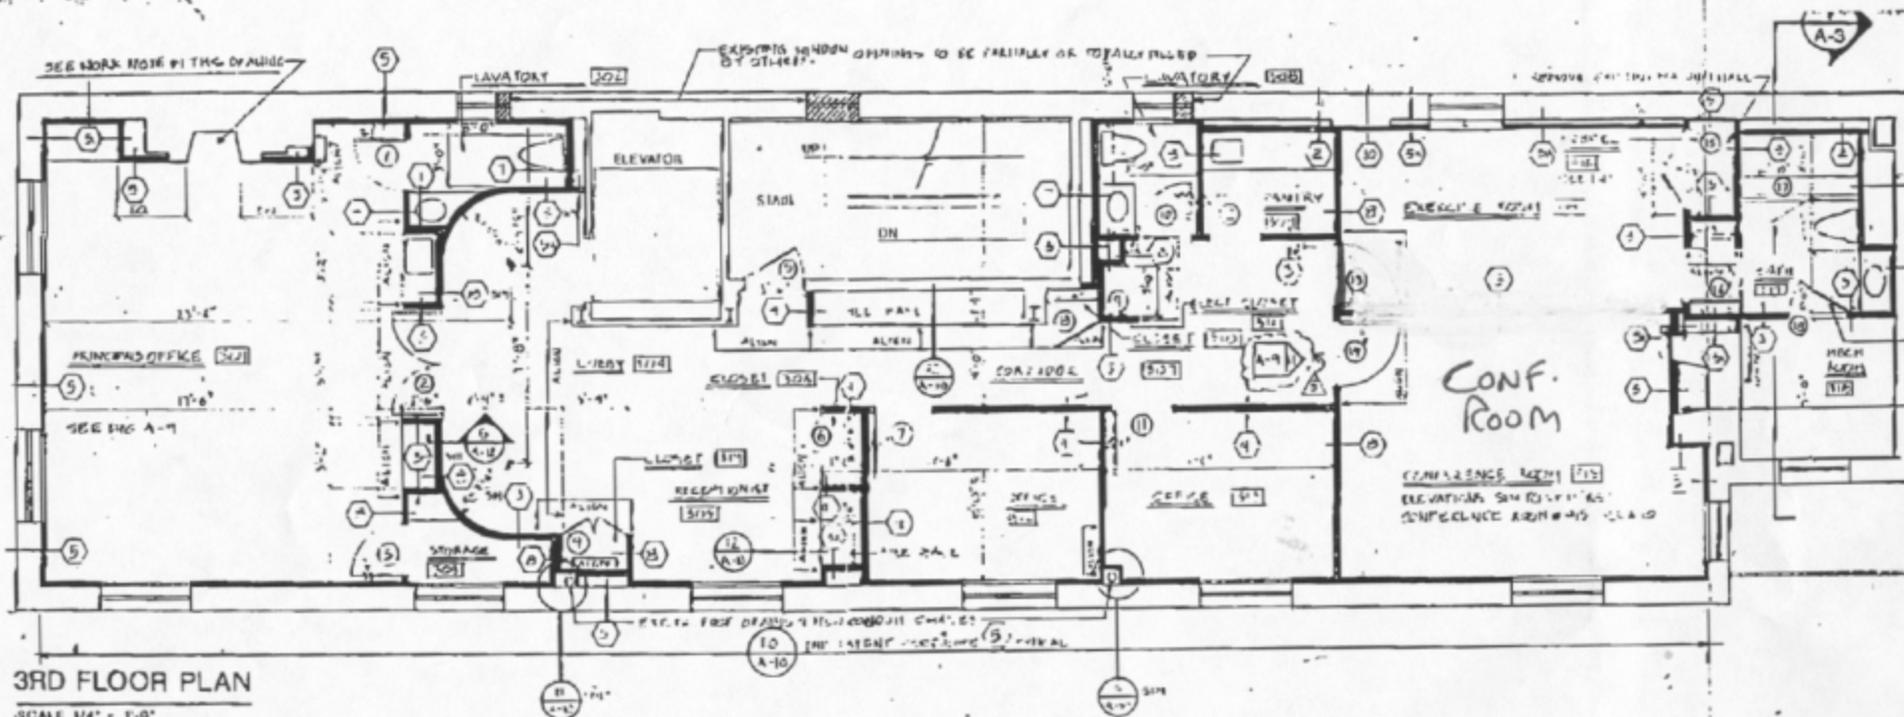

3RD FLOOR PLAN

SCALE 1/4" = 1'-0"

NOTE: FOR ENLARGED PLANS FOLLOW THE...

22 EAST 65TH ST.

4th floor - similar