


Written dimensions have precedence over scaled dimensions. Contractor shall verify and be responsible for all dimensions and conditions on the project. Paul Ferreras, PE must be notified immediately in writing of any variation from the dimensions and conditions shown on the plans. Field verify all conditions prior to laying out or fabricating work. Bring to the Engineer's attention any deviation from designed conditions and field conditions prior to proceeding with any work and cooperate with Engineer to modify such conditions at no additional cost to the owner, Engineer or consultants. Shop drawings must be submitted to the Engineer and reviewed by the Engineer prior to ordering materials, fabrication and delivery to the site, unless otherwise provided for under the specific contractual agreement between the Engineer and Client. Paul Ferreras, PE expressly reserves its common law copyright and other property rights in these documents. These documents are not to be reproduced, changed or copied in any form or manner whatsoever nor are they to be assigned to a third party without first obtaining the written permission and/or written consent of Paul Ferreras, PE, in the event of unauthorized use of these documents by a third party, the third party shall hold Paul Ferreras, PE harmless and agrees to remunerate Paul Ferreras, PE for such use in an amount equal to the original fee for the original documents, plus legal fees, court costs, collection fees and other costs.

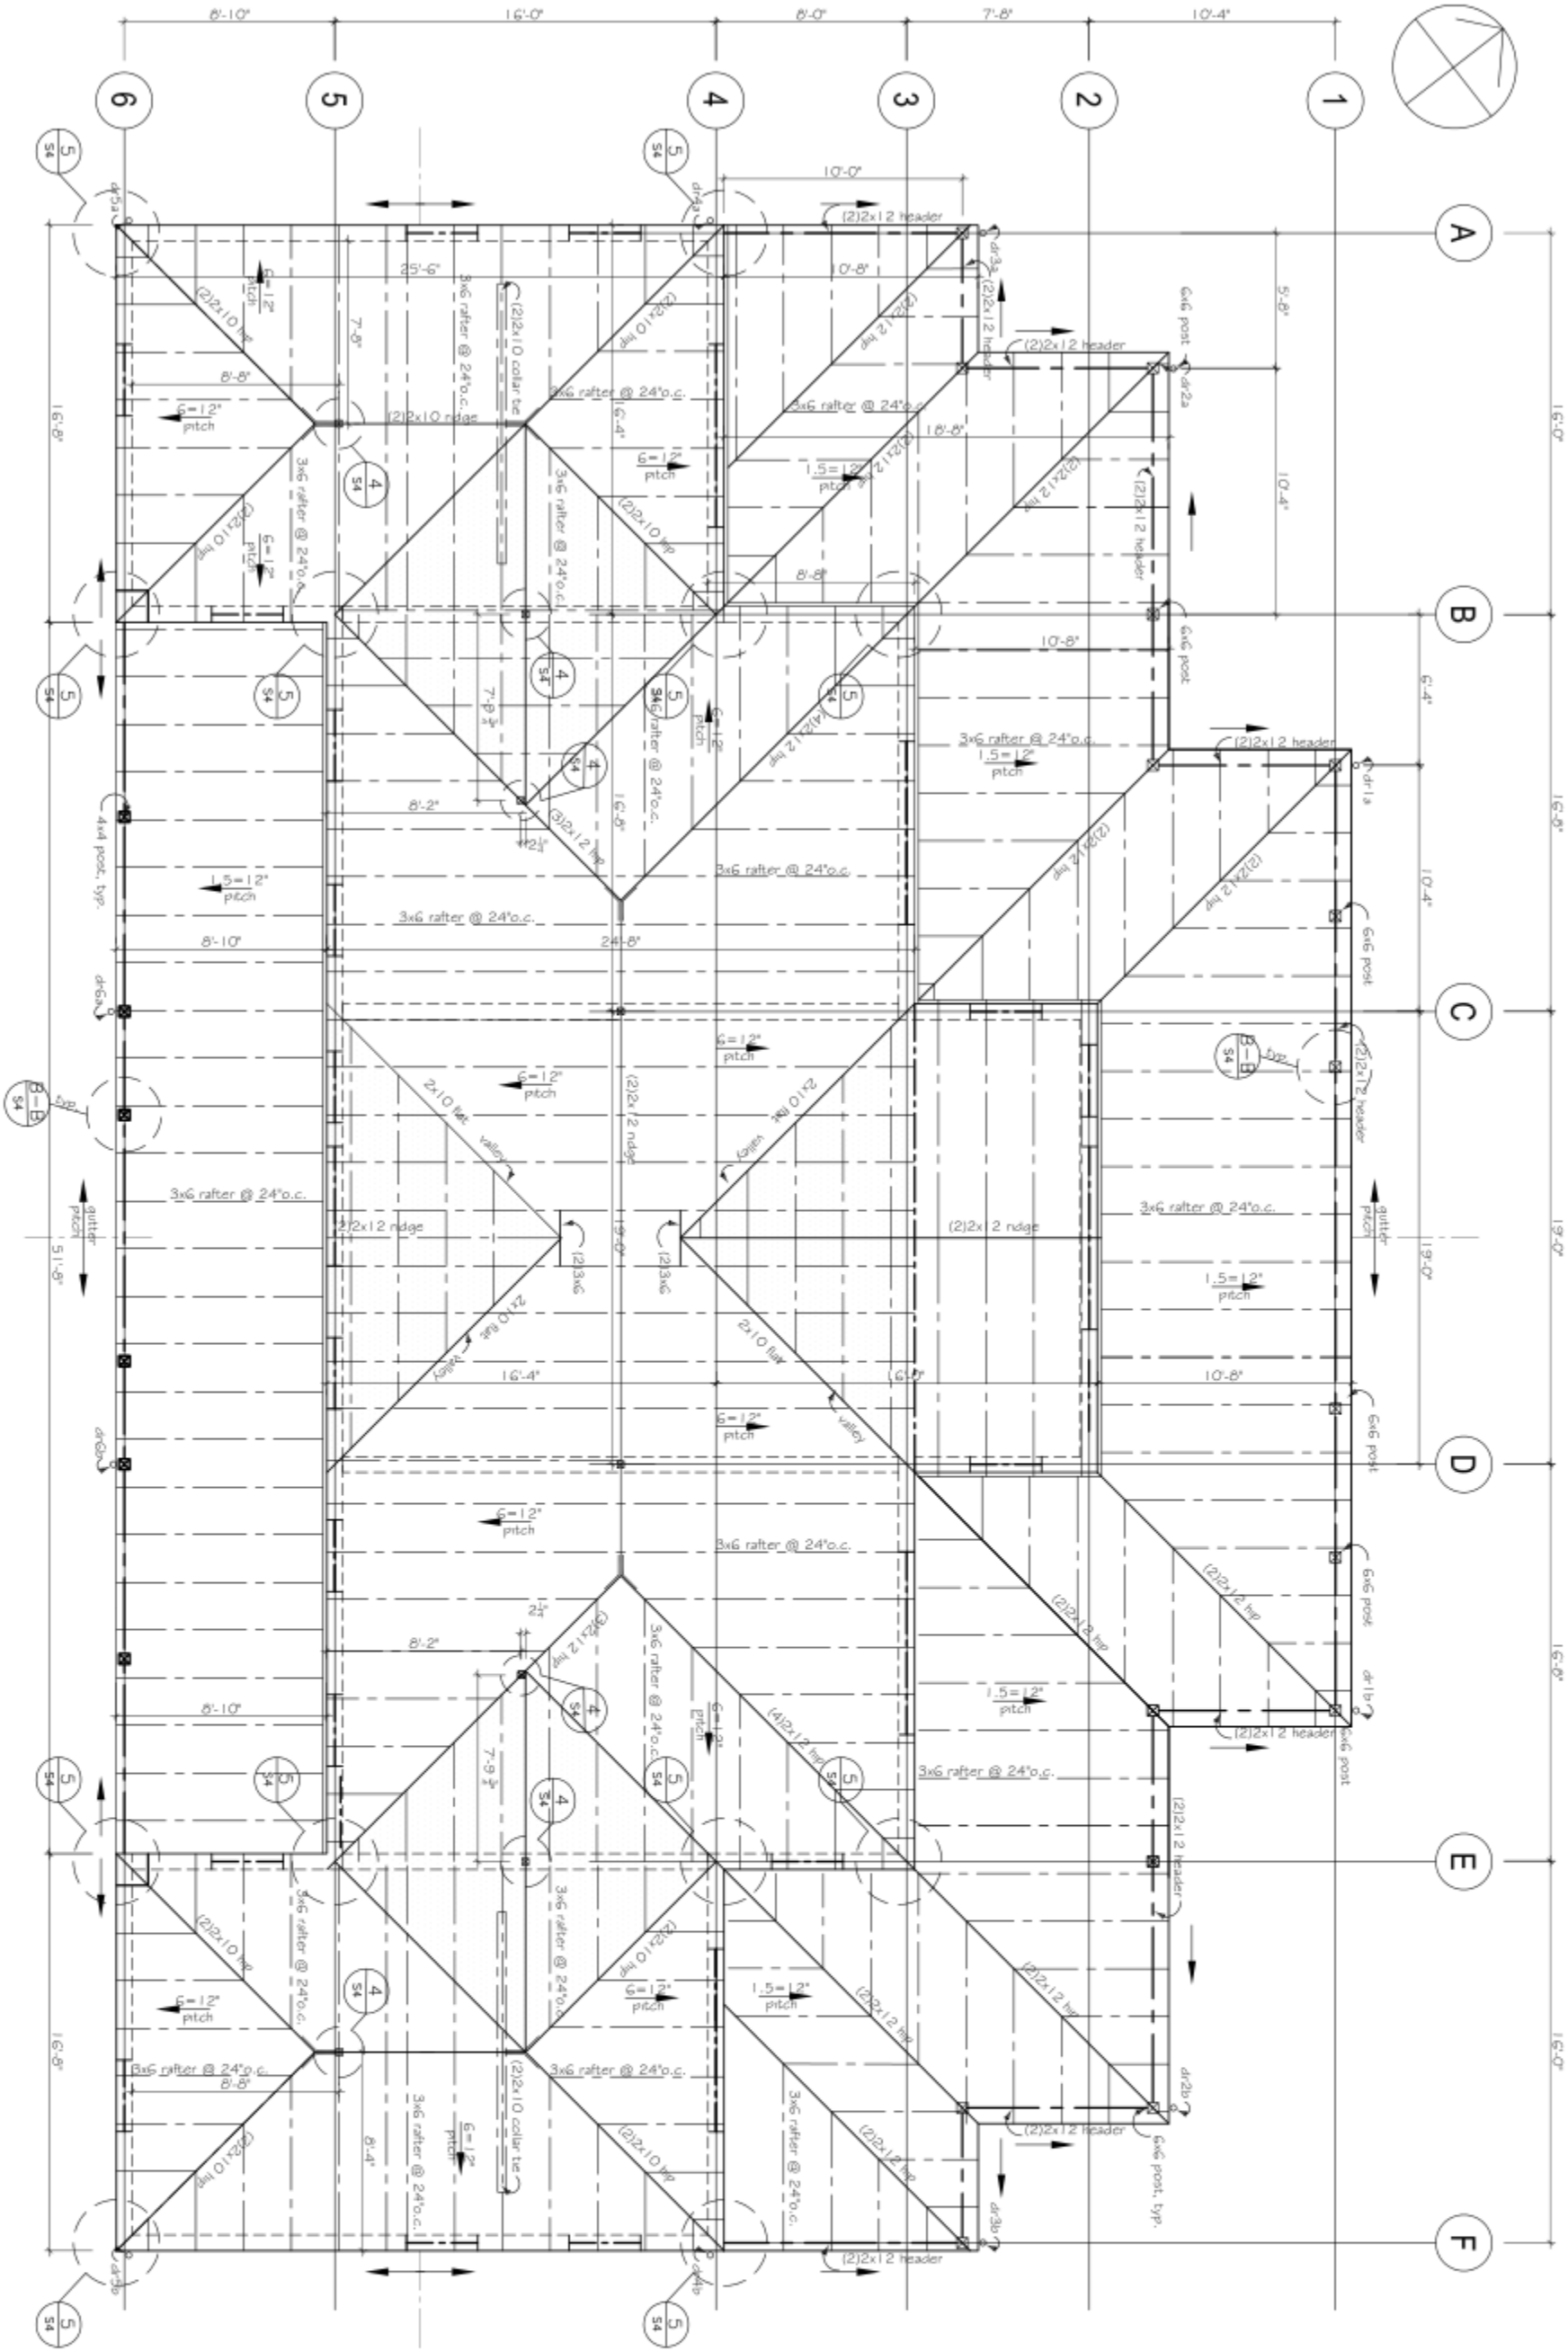

ROOF FRAMING PLAN

Scale: 1/4" = 1'-0"

LEGEND

wood rafters

6x6" wood column

8" concrete wall below

roof over roof area

wood /concrete beam as noted

PROPERTY

BUILDING ADDITION
GUEST COTTAGE

LITTLE ST JAMES INC.
RED HOOK QUARTER

57 THOMAS LANE VIRGIN
ISLANDS

ROOF FRAMING PLAN

REVISIONS		DATE
No	DESCRIPTION	

PAUL
FERRERAS, PE

STRUCTURAL ENGINEER

F.O. Box 600122
St. Thomas, USVI 00801
Phone (340) 777-5452
Fax (340) 777-5773
email paul@pfe.pe

NEW YORK LICENSE No 059450
NEW JERSEY LICENSE GE 32649
FLORIDA LICENSE No 56408
VIRGIN ISLANDS LICENSE No 48112

ALL INFORMATION CONTAINED
HEREIN IS THE PROPERTY OF PAUL
FERRERAS.

THE CONCEPTS, IDEAS, DESIGNS
AND DETAILS AS SHOWN ON THE
DOCUMENTS WERE CREATED,
DEVELOPED AND PRESENTED FOR
USE ON THE SPECIFIC PROJECT
AND SHALL NOT BE REUSED FOR
ANY OTHER PROJECT WITHOUT
WRITTEN CONSENT OF PAUL
FERRERAS.

THE OWNER SHALL BE PERMITTED
TO RETAIN COPIES FOR REFERENCE
PURPOSE ONLY.

DATE Nov. 10th, 2011

SCALE 8" = 1'-0"

S3

As Noted