



Architects:
Cooper, Robertson & Partners
 311 West 43rd Street
 New York, New York 10036


Interior Designers:
Alberto Pinto
 61 Quay D'Orsay
 75007 Paris, France

Structural Engineers:
Red Mountain Engineering, Inc.
 P. O. Box 16115
 Santa Fe, New Mexico 87506


Mechanical Design/Build:
Miller Bonded Inc.
 4538 McLeod N.E.
 Albuquerque, New Mexico 87109-2219

Electrical Design/Build:
Service Electric Company, Inc.
 P.O. Box 6006
 Albuquerque, New Mexico 87197


Landscape Architects:
Morrow & Co.
 210 LaVeta N.E.
 Albuquerque, New Mexico 87108

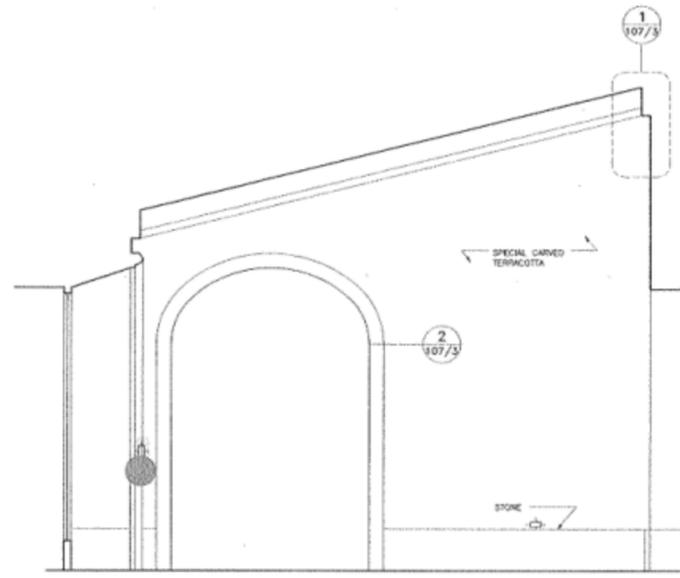


1 Gallery 107: West Elevation
 1/2" = 1'-0" For Interior Details See 107/1 to 107/4

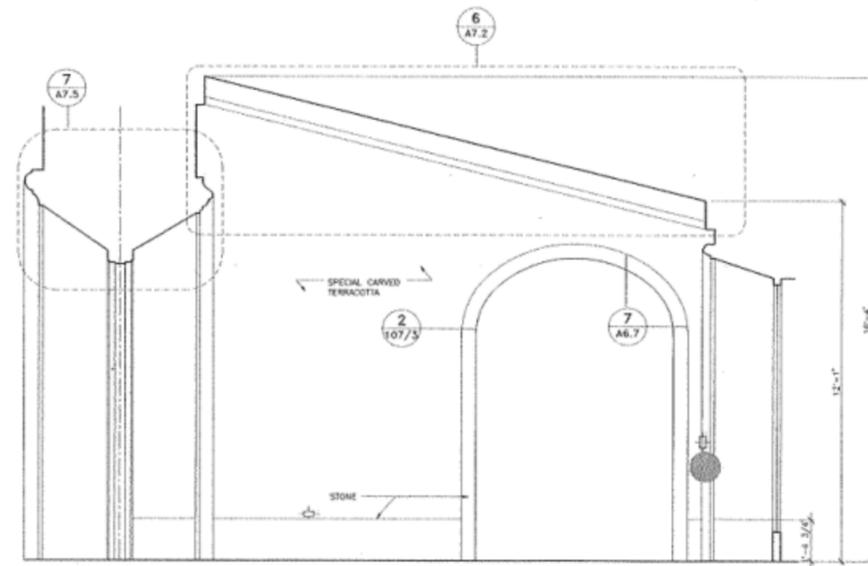

2 Gallery 107: East Elevation
 1/2" = 1'-0"

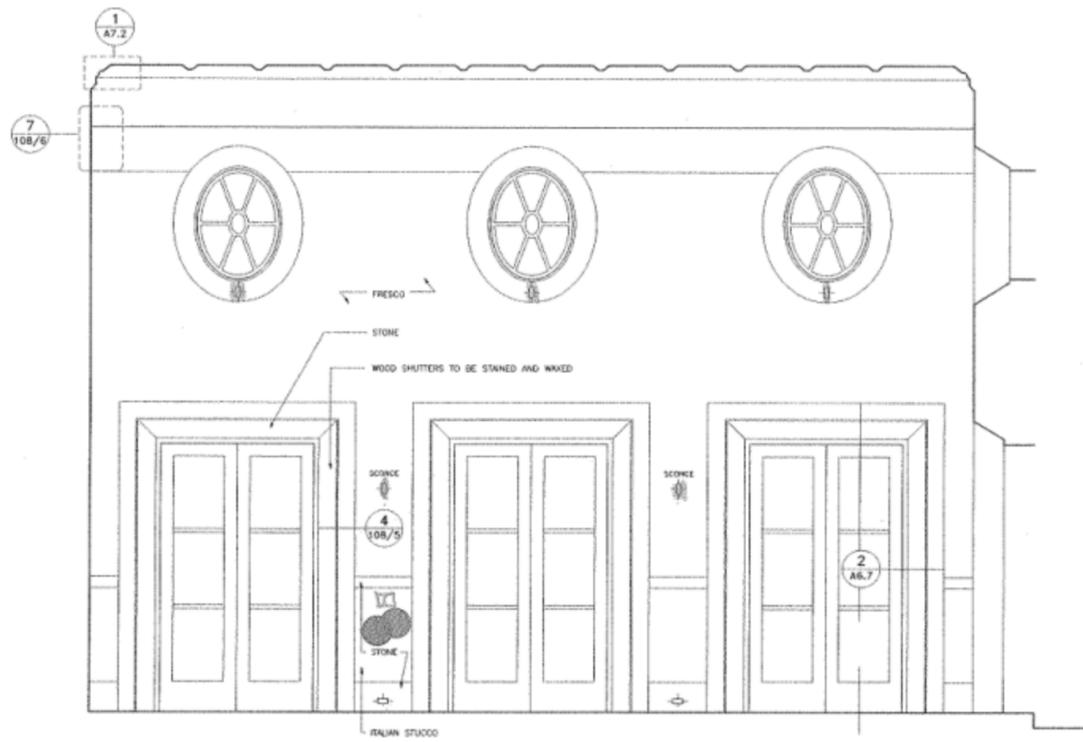

3 Living Room 108: West Elevation
 1/2" = 1'-0" For Interior Details See 108/1 to 108/10

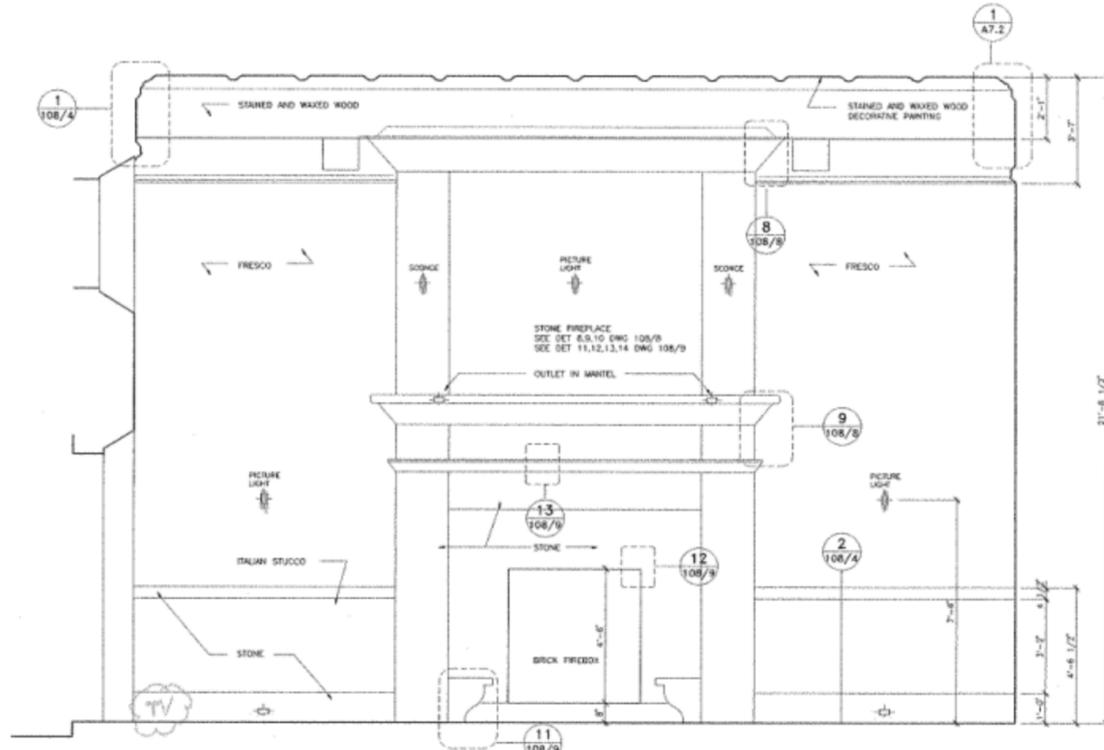

4 Living Room 108: East Elevation
 1/2" = 1'-0"

Revisions:

17 Oct 97 Interiors Package

No. Date Description:

Notes:

© Cooper, Robertson & Partners
 Drawing Title:
**Gallery 107
 Living Room 108**
 Document:
 Scale: 1/2" = 1'-0" Drawing No:
 Date: Oct 17, 1997
 Project No: 90042.00
 Drawn By: BE
A5.5