


**NOTES**  
 PROPOSED  
 MATERIALITY:  
 LIGHT OAK

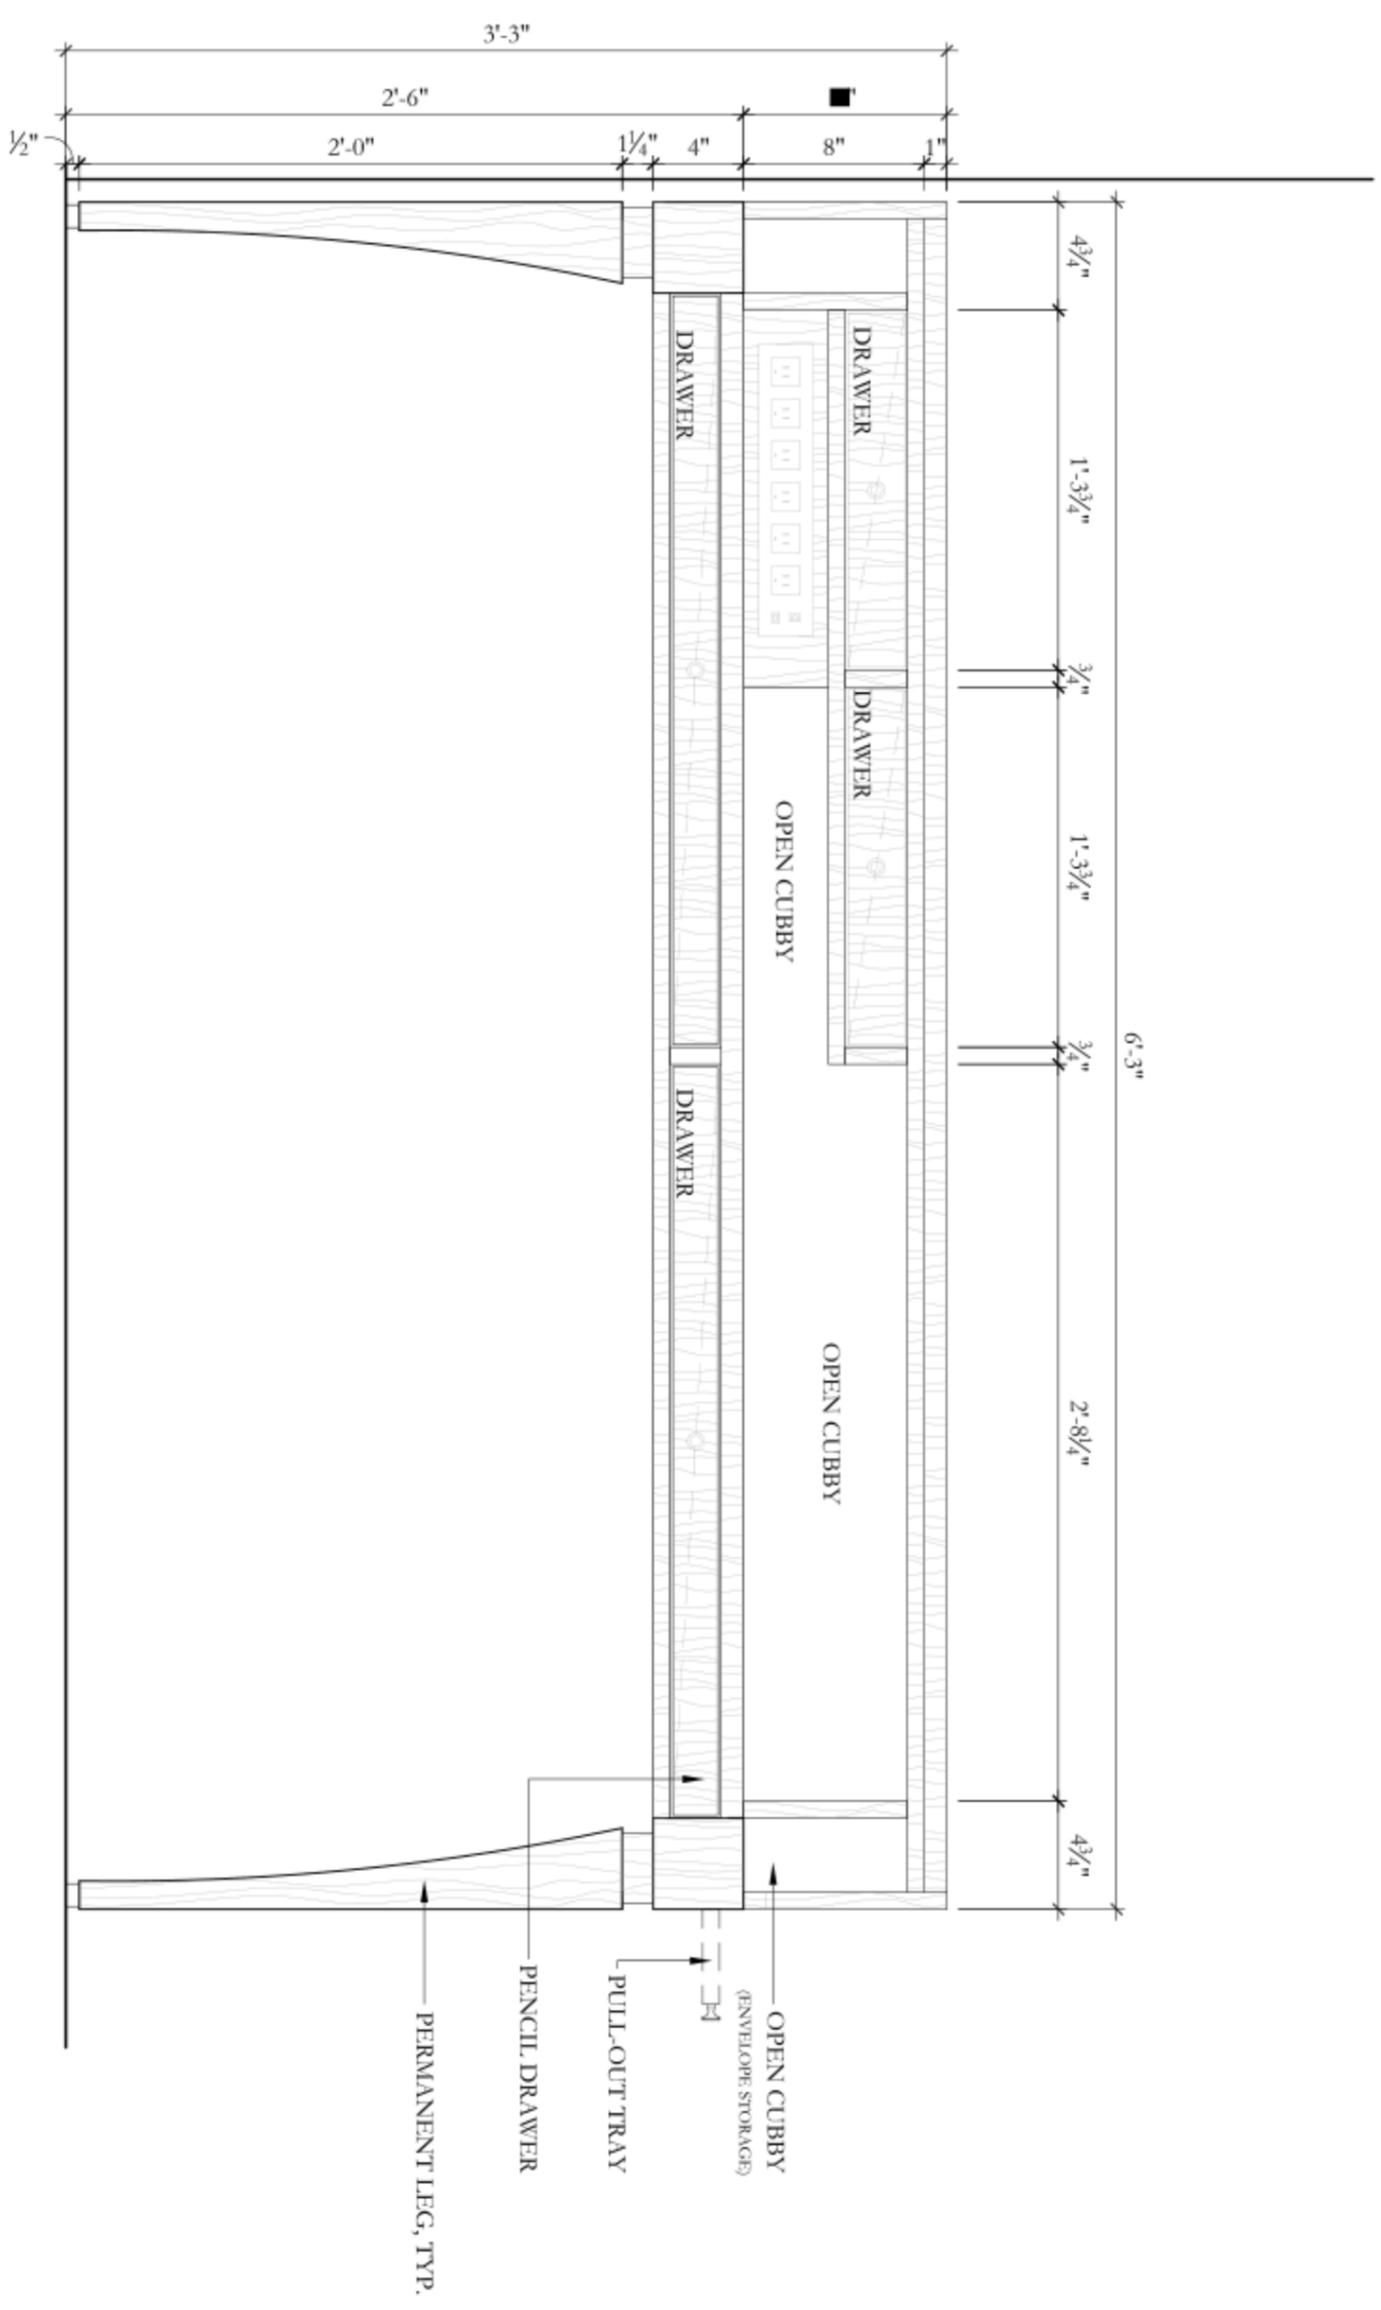

**1**  
 CUSTOM DESK FRONT ELEVATION  
 1-1/2" = 1'-0"



**MOLYNEUX**  
 720 EAST 10TH AVENUE, SUITE 1000, DENVER, CO 80202  
 TEL: 303.733.8888 FAX: 303.733.8100

**LSJ Office Pavilion**

Project No: 01001      Scale: AS NOTED  
 Date:      Date: MAY 19, 2011

Sheet No: 01      Drawing No: SK-3