


St. James Cut

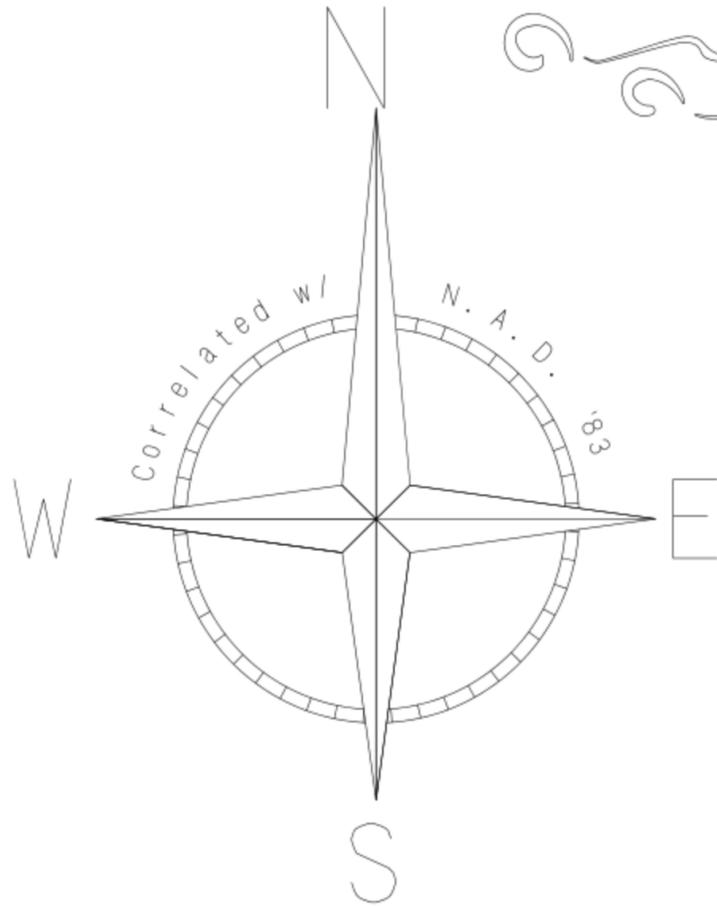

SHELTER 1 AND 2

3" AUXILIARY OCEAN INTAKE

SHORELINE REVETMENT (TYPICAL)

HOUSING FOR 5 HP OCEAN INTAKE PUMP, AND GROUND WATER WELL W/ SUBMERSIBLE PUMP

DOCK SHELTERS
LITTLE ST. JAMES
U.S. VIRGIN ISLANDS

SITE PLAN

REVISIONS

DRAWN BY: O.C.
CHECKED BY: deJONGH
SCALE: 1" = 30'-0"
DATE: 3/18/2011
JOB NO: 2008.21
SHEET:

C1.01