

Written dimensions have precedence over scaled dimensions. Contractor shall verify and be responsible for all dimensions and conditions on the project. Paul Ferreras, P.E. must be notified immediately in writing of any variation from the dimensions and conditions shown on the plans. Field verify all conditions prior to laying out or fabricating work. Bring to the Engineer's attention any deviation from designed conditions and field conditions prior to proceeding with any work and cooperate with Engineer to modify such conditions at no additional cost to the owner, Engineer or consultants. Shop drawings must be submitted to the Engineer and reviewed by the Engineer prior to ordering materials, fabrication and delivery to the site, unless otherwise provided for under the specific contractor agreement between the Engineer and Client. Paul Ferreras, P.E. expressly reserves its common law copyright and other property rights in these documents. These documents are not to be reproduced, changed or copied in any form or manner whatsoever nor are they to be assigned to a third party without first obtaining the written permission of Paul Ferreras, P.E. in the event of unauthorized use of these documents by a third party, the third party shall hold Paul Ferreras, P.E. harmless and agrees to reimburse Paul Ferreras, P.E. for each use in an amount equal to the original fee for the original documents, plus legal fees, court costs, collection fees and other costs.

NEW YORK
 LICENSE
 No. 0529430

NEW JERSEY
 LICENSE
 CE 32049

FLORIDA
 LICENSE
 No. 56406

VIRGIN ISLANDS
 LICENSE
 No. 4611E


STRUCTURAL ENGINEER

P. O. Box 6001 22
 St. Thomas, USVI 00061
 Phone (340) 774-5435
 Fax (340) 777-5779

PAUL FERRERAS, P.E.
 INC.

Project
Little St. James Pool

Sheet Title	
Floor Plan	
Scale: 1/4" = 1'-0"	Drawn By: M. V. O'Brien
Check: J. B. Ferreras, P.E.	Checked By: M. V. O'Brien
Date: 12/07/10	Project No.:
	Sheet No.:
	Drawing No.:

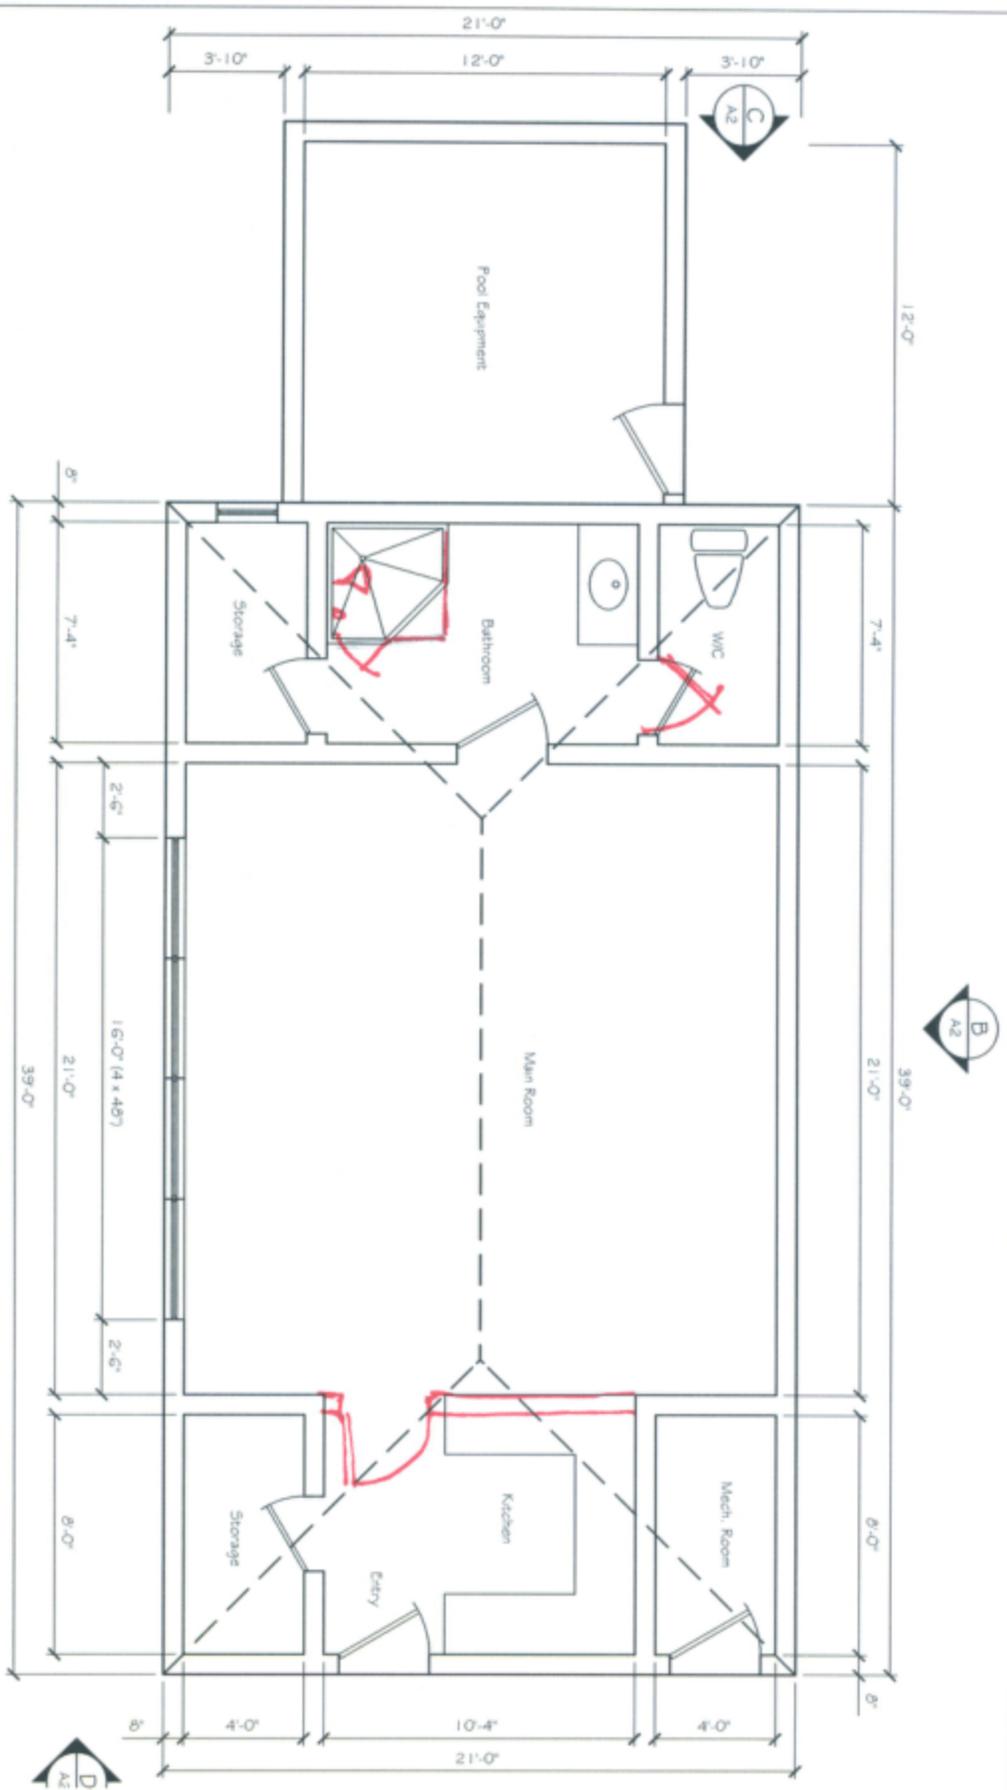

1
 Floor Plan
 1/4" = 1'-0"