


SET.STK

Pillsbury Sound^N


131
32.
SET



SHORELINE (SEE NOTE)

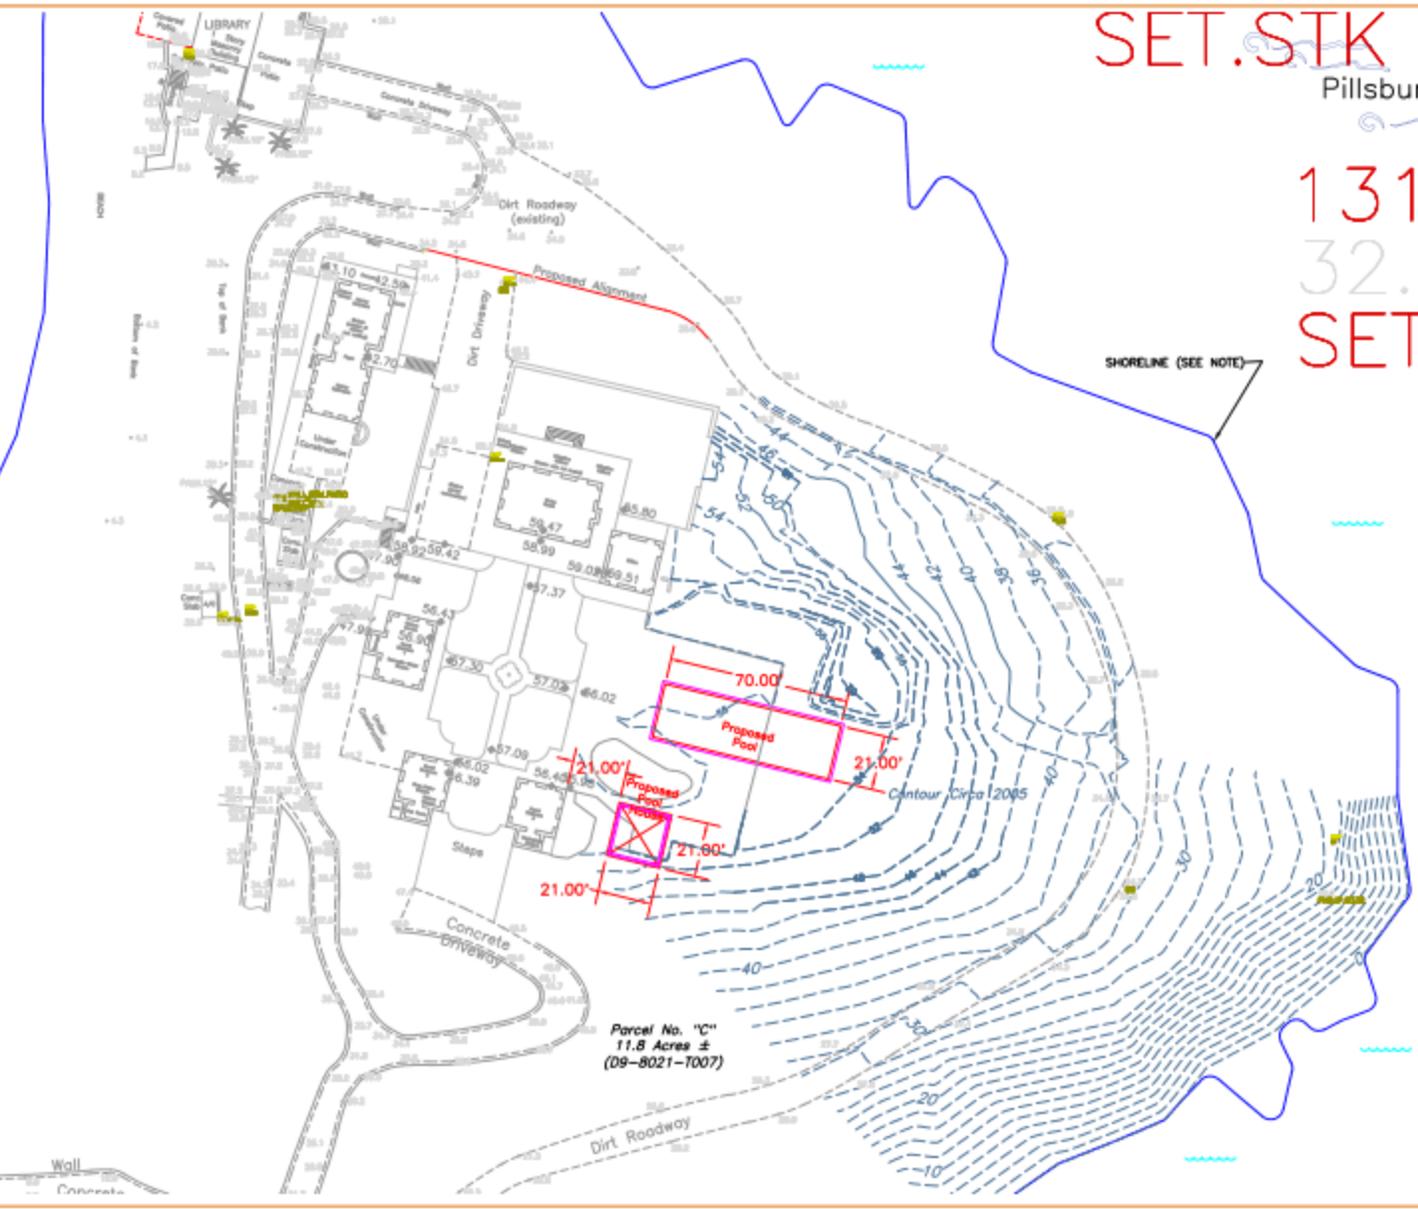

- LEGEND
 - UNMARKED POINT
 - FINISH FLOOR ELEVATION
- REFERENCE
 - DP-2021-007
- ZONING
 - R-1
- NOTES
 - 1. SHORELINE LOCATION IS BASED PARTLY UPON OTHER PHOTOGRAMMETRIC MAPPING BY MARY HANCOCK AERIAL SURVEYS, CAROL 1971, AND PARTLY UPON CONVENTIONAL SURVEY METHODS, 08/14/2021.
 - 2. CONTOURS TAKEN FROM 2015 SURVEY AND HAVE NOT BEEN FIELD-CHECKED.

 

Brian Moseley Associates, Inc.
4033 BRADSHAW HILL ROAD, SUITE 603
ST. THOMAS, VI 00082
PHONE (340) 774-2310
FAX (340) 774-1000

Proposed Site Plan for
Pool and Pool House
Parcel No. "C"
Little St. James Island ~ No. 6A Red
Hook Quarter
St. Thomas, U.S. Virgin Islands

DATE: 12-13-2021
SCALE: 1" = 20'

APPROVED: [Signature]

13C