



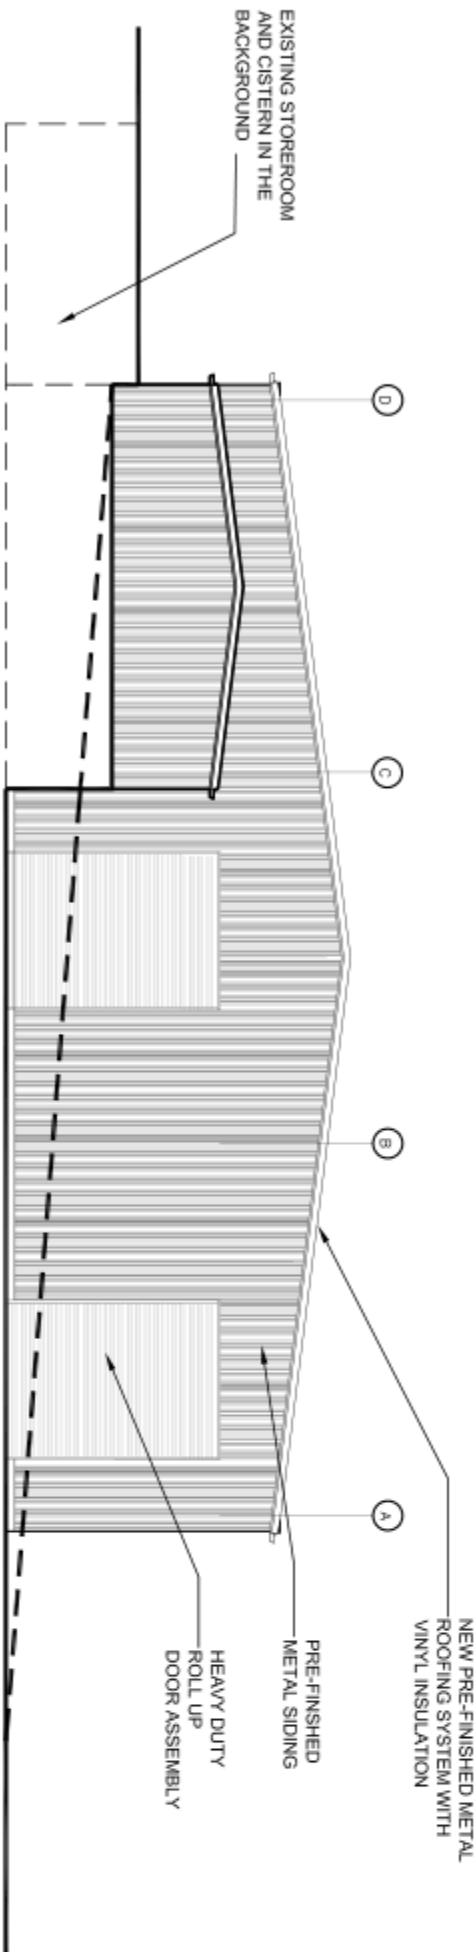

1	
A2.0	A2.0

SOUTH ELEVATION

SCALE: 1/8"=1'-0"

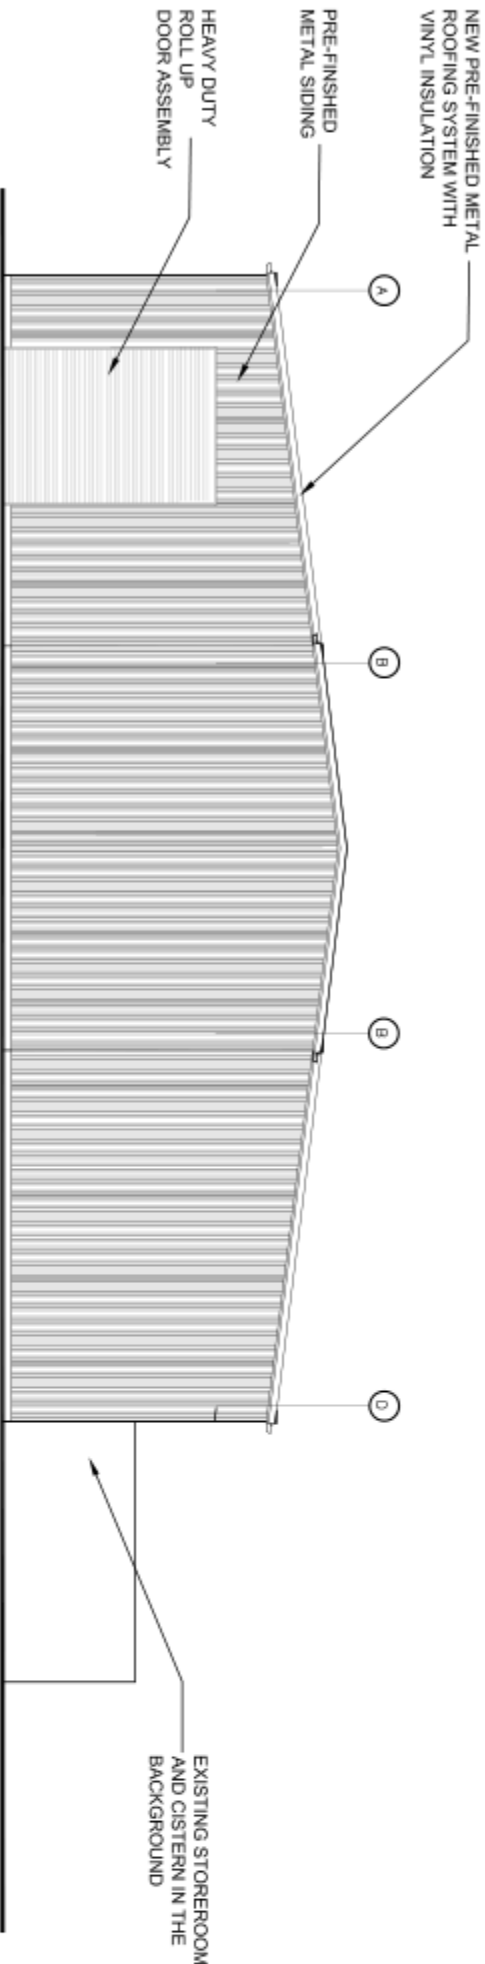

2	
A2.0	A2.0

NORTH ELEVATION

SCALE: 1/8"=1'-0"

REVISIONS		
NO.	DATE	REMARKS
1	6-17-15	SHEET REVISED

CONSULTANTS

**Jaredian Design Group**

Architects Engineers and Construction Managers

No.33 Dismaloguez Gable - Queen's Quarter
St. Thomas, U.S. Virgin Islands 00804
Telephone: 340.777.1600 fax: 340.777.1601
e-mail: info@jarediandesign.com

THIS PLAN AND THE DESIGN CONTAINED HEREIN ARE THE SOLE PROPERTY OF JAREDIAN DESIGN GROUP. THESE PLANS MAY BE USED FOR THE PROJECT AND SITE SPECIFICALLY IDENTIFIED HEREON ONLY. NO PART OF THESE PLANS MAY BE REPRODUCED, COPIED, REPRODUCED, OR TRANSMITTED IN ANY FORM OR BY ANY MEANS, ELECTRONIC OR MECHANICAL, INCLUDING PHOTOCOPYING, RECORDING, OR BY ANY INFORMATION STORAGE AND RETRIEVAL SYSTEM, WITHOUT THE WRITTEN PERMISSION OF JAREDIAN DESIGN GROUP. FOR ANY OTHER USE, THE USER SHALL OBTAIN THE NECESSARY PERMISSION FROM JAREDIAN DESIGN GROUP. PERMISSION IS GRANTED TO THE USER TO MAKE CHANGES TO THE DESIGN FOR THE PROJECT IDENTIFIED HEREON ONLY. ANY OTHER USE IS PROHIBITED.

**LITTLE ST. JAMES
MAINTENANCE
AND WORKSHOP
BUILDING PROJECT**
PARCELS A,B,C
LITTLE ST. JAMES U.S.V.I

DATE: 5-29-15
DRAWN BY: K.R.B.
CHECKED BY: K.R.B.
APPROVED BY:  W.

PROJECT NO.:
CONTRACT NO.: 15-001

SHEET NO.:
A2.0
BUILDING
ELEVATIONS

