

deJongh

THE deJONGH GROUP, PC
ARCHITECTS & PLANNERS
2200 ESTATE STAABI
ST. THOMAS, USVI 00802
PH. 340.774.8035



REVISIONS

NO.	DESCRIPTION

4/16/09 BUILDING PERMIT SUBMITTAL

RESIDENTIAL RENOVATION
LITTLE ST. JAMES
U.S. VIRGIN ISLANDS

59'x10 570
22'x9 88
678

PROPOSED FLOOR PLAN

DRAWN BY: OC, ND, VG, GC
CHECKED BY: deJONGH
SCALE: 1/4"=1'-0"
DATE: 06/11/09
JOB NO: 2008.21
SHEET: OF

A1.01

1 PROPOSED FLOOR PLAN
A1.01 SCALE: 1/4"=1'-0"

EFTA01222412

$8 \times 16 = 128$
 $2 \times 4 = \frac{8}{1364}$

$8.17 \times .724 = 11.625$

$7 \times .724 = 9.625$

Condo - foam skimp
Closet 2/8' 2/5'
VEST 2/8' 2/5'
Powder 2/8' 2/5'

W/100 Ceiling
 $8 \times 16 = 128$
 $18 \times 21 = 378$
 $8 \times 16 = 128$


$\frac{32}{20} = 1.6$
 $1.6 \times 10 = 16$

ceiling/joints/floor
remade
 $9 \times 21 = 189$
 $\times 10 = 1890$
 $\frac{1890}{9} = 210 \phi$

Block
 $66' \times 10 = 660$
 $7' \times 10 = 70$
 $16' \times 10 = 160$
 1430ϕ
 $\div .89 = 1590$
 $1700 ea$

Stone
 $85 \times 10 = 850$
 $8 \times 3 = 24$
 $8 \times 3 = 24$
 $4 \times 4 = 16$
 $900 f/ft$

MSDS1

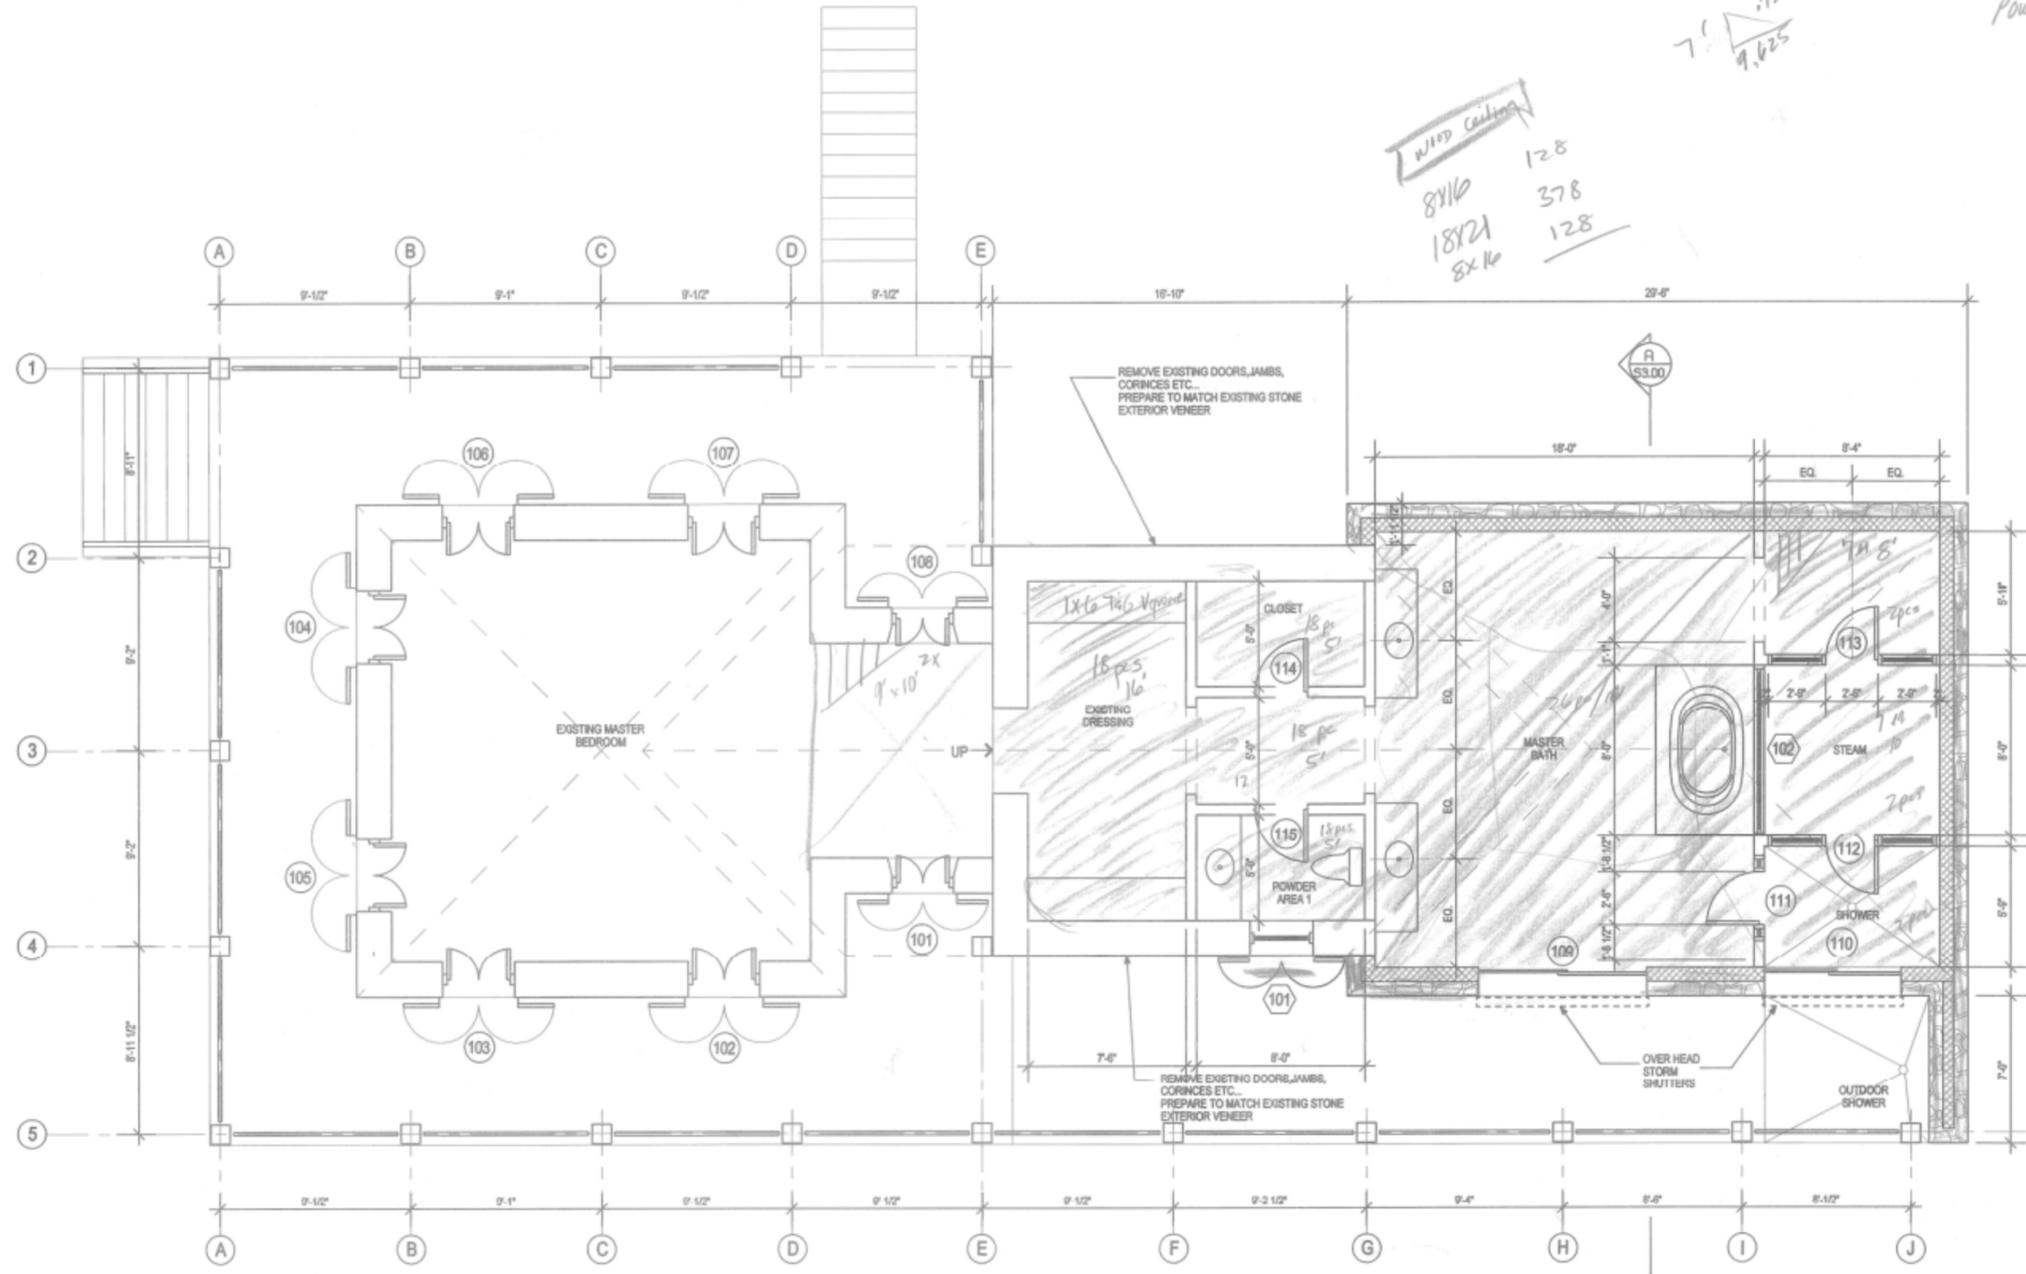

128 22154789