


DRAWING NAME: 8230708 REVISED: MM/DD/YY 18:14M PLOTTED: 01/19/90 11:28

DRAWING NAME: BESSEMER REVISED: 01/19/90 18:29 QUOTED: 01/19/90 13:19

© 1989 The Office of Thierry W. Despont Ltd. All Rights Reserved.

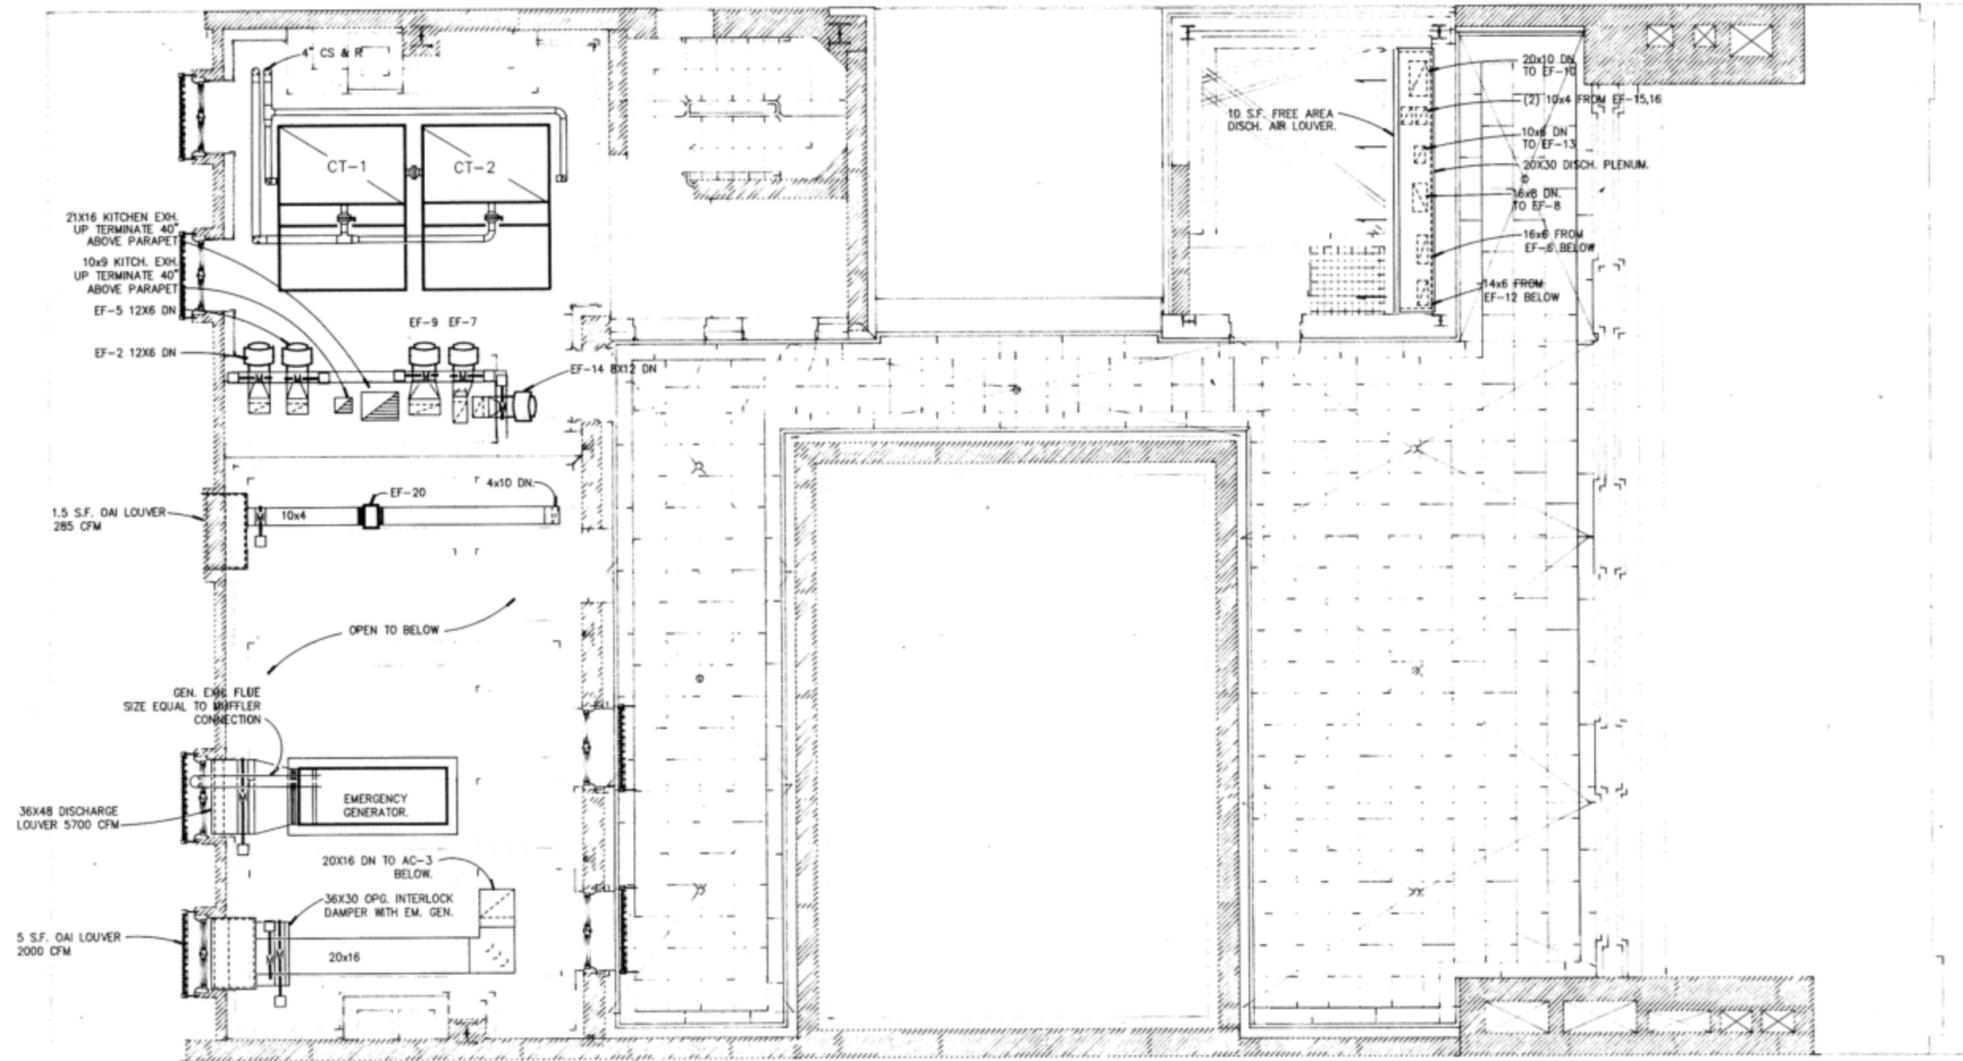

# 9 E 71

NEW YORK

The Office of  
**THIERRY W. DESPONT**


MECHANICAL ENGINEERS

John L. Altieri  
Consulting Engineers

STRUCTURAL ENGINEERS

Ove Arup & Partners

NO.	DATE	REVISIONS

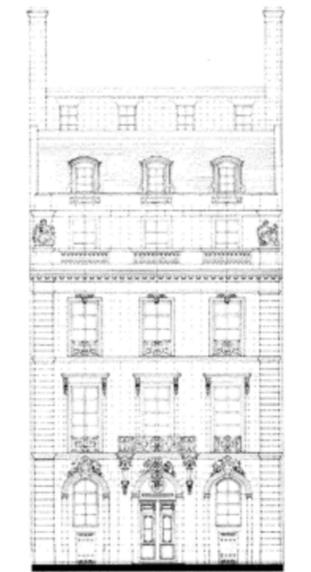

SEVENTH FLOOR PLAN

DATE JANUARY 24, 1990

SCALE 1/4" = 1'-0"

DRAWING **M-109**



CR

EFTA01223701