

page
6 of

9 E 71
NEW YORK

The Office of
THIERRY W. DESPONT
335 Greenwich Street
New York, N.Y.
10013
(212) 334-9444

MECHANICAL ENGINEERS

John L. Albert
Consulting Engineers
31 Knight Street
Norwalk, CT 06851
(203) 846-5538

STRUCTURAL ENGINEERS

One Arup & Partners
260 Fifth Avenue
New York, NY 10001
(212) 779-2221
Facsimile (212) 779-2228

NO.	DATE	REVISIONS
1	June 22, 1990	Revisions
2	August 31, 1990	Revisions
3	DECEMBER 17, 1990	
MILLWORK PACKAGE		
SHEET 7		
1	March 1, 1991	
2	REVISION MAY 7, 1991	
3	REVISION 8-14-1991	
4	REVISION 10-22-1991	



SIXTH FLOOR PLAN
PLAN LEVEL 67-1.1'±

DATE MAY 21, 1990

SCALE 1/8" = 1'-0"


DRAWING

A-107

• Date: 7/6/19 • Location: 9 East 71st Street, New York, NY - 6th Floor
• Case #: 31E-NY-3827571 • Preparer: SA [REDACTED]
• Date: 7/1/19 • Preparer: SOS [REDACTED]



TO SCALE

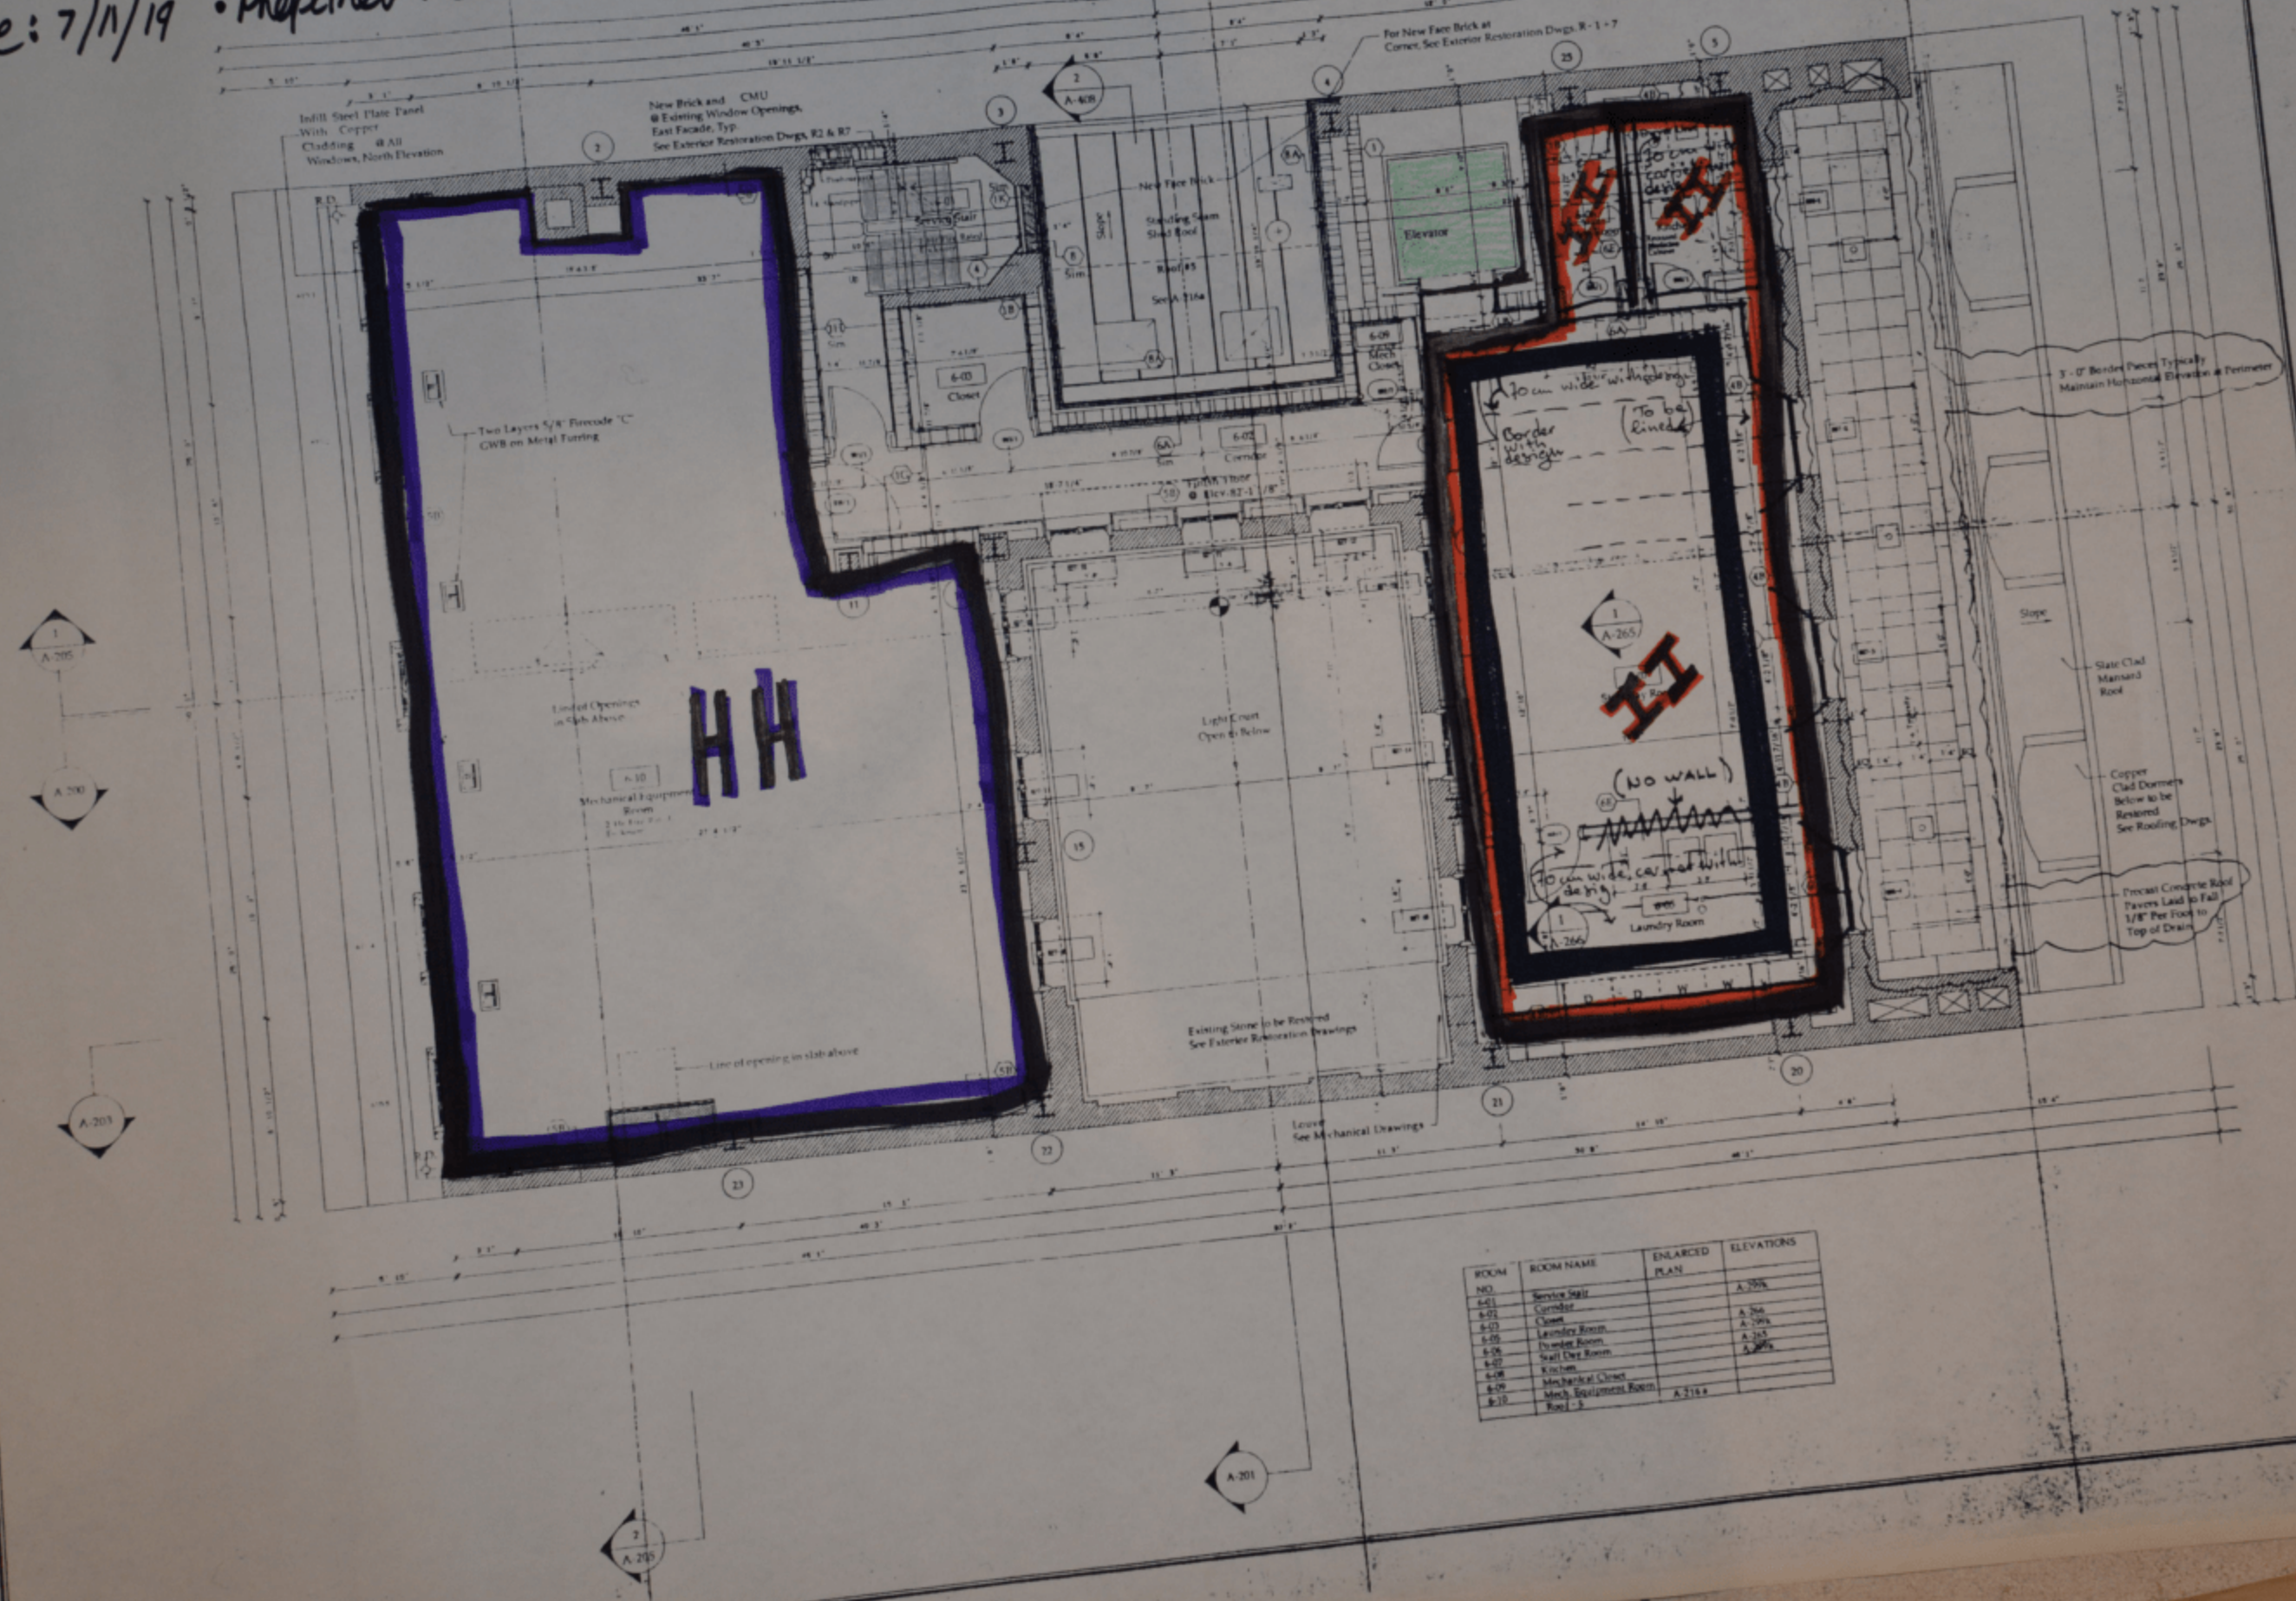

ROOM NO.	ROOM NAME	ENLARGED PLAN	ELEVATIONS
6-01	Service Hall		A-206
6-02	Corridor		A-206
6-03	Closet		A-206
6-04	Laundry Room		A-206
6-05	Laundry Room		A-206
