


DEMOLITION NOTES:

- | | |
|---|--|
| 1 REMOVE AND CAP EXISTING PLUMBING FIXTURES | 7 REMOVE EXISTING INTERIOR PARTITIONS |
| 2 REMOVE EXISTING DOORS & WINDOWS | 8 REMOVE EXISTING EXTERIOR GUARD RAIL AND POSTS |
| 3 REMOVE EXISTING FLOOR TILE | 11 EXISTING COLUMNS TO BE REMOVED |
| 4 REMOVE EXISTING EXTERIOR SHUTTERS | 12 REMOVE EXISTING CORAL STONE TILES, PREP SURFACE TO RECEIVE STRUCTURAL COLUMNSBASES & SUPPORTS. PREPARE SURFACE TO RECEIVE NEW FINISH. |
| 5 CONTRACTOR SHALL CAP ALL EXISTING ELECTRICAL & PLUMBING BELOW THE SLAB TO ALLOW PREPARATION FOR NEW CONSTRUCTION. | 13 REMOVE EXISTING EXTERIOR WALLS |

TERIOR GUARD RAIL AND POSTS

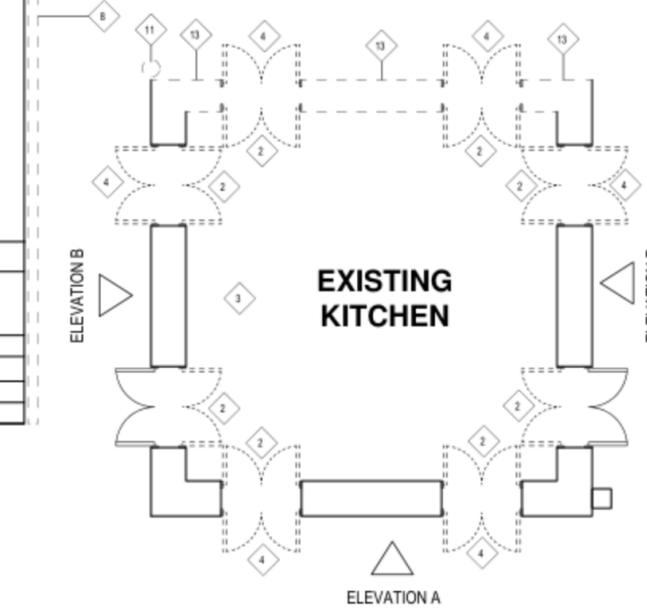

KITCHEN RENOVATION
 LITTLE ST. JAMES
 U.S. VIRGIN ISLANDS

DEMOLITION FLOOR PLAN

REVISIONS

NO.	DESCRIPTION

DRAWN BY:	O.C.
CHECKED BY:	deJONGH
SCALE:	1/4" = 1'-0"
DATE:	
JOB NO:	2008.21
SHEET:	