



MARKZEFF

## LITTLE SAINT JAMES

No. 6A RED HOOK QUARTER  
CST. THOMAS, U.S. VIRGIN ISLAND

### KITCHEN ALTERATION:

ISSUED FOR CONSTRUCTION - 10. 22. 2010

#### DRAWING INDEX

A1	COVER SHEET
A1	SCHEDULES AND NOTES
A2	ENLARGED KITCHEN FLOOR PLAN
A3	ENLARGED KITCHEN ELECTRICAL PLAN
A4	ENLARGED KITCHEN LIGHTING PLAN
A5	ENLARGE KITCHEN FINISHES PLAN
A6	ENLARGED FURNITURE PLAN
A7	KITCHEN INTERIOR ELEVATIONS & DETAILS
A8	KITCHEN INTERIOR ELEVATIONS & DETAILS
A9	MILLWORK DETAILS: KITCHEN ISLAND
A10	MILLWORK DETAILS: KITCHEN CABINETS
A11	MILLWORK DETAILS: KITCHEN CABINETS
A12	MILLWORK DETAILS: KITCHEN CABINETS
A13	MILLWORK DETAILS: KITCHEN BANQUETTE
A14	MILLWORK DETAILS: KITCHEN BANQUETTE

#### LAND SURVEYORS

**BRIAN MOSLEY &  
ASSOCIATES, INC**  
4003 RAAPHUNE HILL ROAD  
SUITE 606, ST. THOMAS, VI 00802  
PHONE (340) 774-5310  
FAX (340) 776-4090  
CONTACT: RYAN WISEHART

#### CONTRACTOR

**LSJ, LLC**  
AMERICAN YACHT HARBOR  
6100 RED HOOK QUARTER, SUITE B3  
ST. THOMAS, VI 00802  
PHONE (340) 779-8054  
FAX (340) 779-8055  
CONTACT: GARY KERNEY

#### DESIGNER

**MARKZEFF**  
515 WEST 20TH STREET, 4W  
NEW YORK, NY 10011  
PHONE: 212.624.4004  
FAX: 212.624.4006  
CONTACT: JORGE PORTA

**ARCHITECTURAL FINISHES SCHEDULE (REFER SHEET ID5.01D FOR LOCATIONS)**

ITEM TYPE	ITEM No.	DESCRIPTION	MANUFACTURER	COLOR / FINISH	THICKNESS	MODEL No.	GROUT COLOR	COMMENTS
FLOOR TILE	F-01	24 X 24 STONE FLOORING	CERASTONE	PURE WHITE POLISHED	3/4 THK	#141	STANDARD WHITE	BY GENERAL CONTRACTOR
PAINT	PT-01	WALL AND CEILING PAINT	BENJAMIN MOORE	SUPER WHITE FLAT	NA	777	NA	BY GENERAL CONTRACTOR
PAINT	PT-02	DOOR & TRIM PAINT	BENJAMIN MOORE	SUPER WHITE SEMI GLOSS	NA	777	NA	BY GENERAL CONTRACTOR
STONE	ST-02	COUNTERTOP & BACKSPLASH	CERASTONE	EGGSHELL POLISHED	1 1/4 THK, SQUARE EDGE	#314	NA	BY MILLWOKER (PROVIDE SAMPLES FOR APPROVAL)
WALLCOVERING	WC-01	CABINET EXTENSION	BENJAMIN MOORE	CHANNILLY LAKE	NA	#21170	NA	BY MILLWOKER (PROVIDE SAMPLES FOR APPROVAL)
MISCELLANEOUS FINISHES SCHEDULE	NA	CABINET INTERIOR	NA	STANDARD WHITE / WHITE	NA	NA	NA	BY MILLWOKER (PROVIDE SAMPLES FOR APPROVAL)

**LIGHT FIXTURES (REFER SHEET ID5.01C FOR LOCATIONS)**

ITEM TYPE	ITEM No.	DESCRIPTION	MANUFACTURER	COLOR / FINISH	THICKNESS	MODEL No.	GROUT COLOR	COMMENTS
DECORATIVE PENDANT LIGHT FIXTURE	LT-01	SPHERES PRISM SINGLE PENDANT	RESTORATION HARDWARE	ALUMINUM	NA	#807001	NA	SUPPLIED BY OWNER
UNDERCABINET TRUCK LIGHT FIXTURE	LT-02	UNLENSED RECESSED PLUG LIGHT	LICORER LIGHTING	WHITE / WHITE	NA	LPK-12-0-W	NA	BY MILLWOKER
CEILING FAN	LT-03	CEILING FAN	TBD	WHITE	TBD	TBD	NA	SUPPLIED BY OWNER
DECORATIVE OUTDOOR SCIENCE	LT-04	SCIENCE	NA	NA	NA	NA	NA	BY GENERAL CONTRACTOR (TO MATCH EXISTING AND TO BE APPROVED BY OWNER)

**PLUMBING / TOILET ACCESSORIES SCHEDULE (REFER SHEET ID5.01A FOR LOCATION)**

ITEM TYPE	ITEM No.	DESCRIPTION	MANUFACTURER	COLOR / FINISH	MODEL No.	COMMENTS
DOUBLE BASIN SINK	P-01	SINK	FRANKE SSO	STAINLESS STEEL	AR1203	SUPPLIED BY OWNER (OWNER TO PROVIDE MILLWOKER WITH TEMPLATES UPON REQUEST)
SINGLE BASIN SINK	P-02	SINK	FRANKE SSO	STAINLESS STEEL	RSK 1100N1216	SUPPLIED BY OWNER (OWNER TO PROVIDE MILLWOKER WITH TEMPLATES UPON REQUEST)
FAUCET	P-03A	PULL-OUT FAUCET	GRONE	STAINLESS STEEL	33799 S00	SUPPLIED BY OWNER (OWNER TO PROVIDE MILLWOKER WITH TEMPLATES UPON REQUEST)
POT FILLER FAUCET	P-03	WALL MOUNTED POT FILLER	GRONE	STAINLESS STEEL	3141 S00	SUPPLIED BY OWNER TO GENERAL CONTRACTOR

**APPLIANCE / EQUIPMENT SCHEDULE (REFER SHEET ID5.01B FOR LOCATION)**

ITEM TYPE	ITEM No.	DESCRIPTION	MANUFACTURER	COLOR / FINISH	MODEL No.	COMMENTS
DISHWASHER	NA	24 INCH DISHWASHER	KITCHEN AID	STAINLESS STEEL	KJDC0F15S	SUPPLIED BY OWNER (OWNER TO PROVIDE FINAL APPROVAL)
STONE	NA	REUSE EXISTING W/ STOVE	NA	STAINLESS STEEL	NA	SUPPLIED BY OWNER (REUSE EXISTING)
EXHAUST HOOD	NA	REUSE EXISTING W/ WIDE EXHAUST HOOD	NA	STAINLESS STEEL	NA	SUPPLIED BY OWNER (REUSE EXISTING)
3/8" REFRIGERATOR	NA	BUILT-IN SINGLE DOOR REFRIGERATOR	SUB-ZERO	STAINLESS STEEL / TUBULAR HANDLES / HINGES ON RIGHT SIDE	BLSJ315TH	SUPPLIED BY OWNER (OWNER TO PROVIDE FINAL APPROVAL)
3/8" REFRIGERATOR	NA	BUILT-IN OVER & UNDER REFRIGERATOR	SUB-ZERO	STAINLESS STEEL / TUBULAR HANDLES / HINGES ON LEFT SIDE	BLSJ315TH	SUPPLIED BY OWNER (OWNER TO PROVIDE FINAL APPROVAL)
TELEPHONE	NA	NA	NA	NA	NA	SUPPLIED BY OWNER (OWNER TO PROVIDE FINAL APPROVAL)
-COMBINATION OVEN/MICROWAVE	NA	NA	NA	NA	NA	SUPPLIED BY OWNER (OWNER TO PROVIDE FINAL APPROVAL)
DOUBLE OVEN (W/ MICROWAVE COMBO)	NA	3/8" MICRO COMBO SELF-CLEAN WALL OVEN	MAYTAG	STAINLESS STEEL	MHW1735SDS	SUPPLIED BY OWNER (OWNER TO PROVIDE FINAL APPROVAL)
COFFEE MAKER	NA	TBD	TBD	TBD	TBD	SUPPLIED BY OWNER (OWNER TO PROVIDE FINAL APPROVAL)
FLAT SCREEN TV	NA	TBD	TBD	TBD	TBD	SUPPLIED BY OWNER (OWNER TO PROVIDE FINAL APPROVAL)
ICE MAKER	NA	1/2 INCH DOWNER	KITCHEN AID	STAINLESS STEEL	KJ010WMS	SUPPLIED BY OWNER (OWNER TO PROVIDE FINAL APPROVAL)
WASHER/DRYER (SEPARATE DISPOSAL)	NA	TBD	TBD	TBD	TBD	SUPPLIED BY OWNER (OWNER TO PROVIDE FINAL APPROVAL)
AUDIO VISUAL EQUIPMENT	NA	TBD	TBD	TBD	TBD	SUPPLIED BY OWNER (OWNER TO PROVIDE FINAL APPROVAL AND COORDINATE W/ GENERAL CONTRACTOR)

**HARDWARE SCHEDULE**

ITEM TYPE	ITEM No.	DESCRIPTION	MANUFACTURER	COLOR / FINISH	MODEL No.	COMMENTS
CABINET PULLS	HO-01	SMALL PULL (1 1/2")	HAYELE	STAINLESS STEEL / WHITE	117 05 903	BY MILLWOKER
CABINET PULLS	HO-02	LONG PULL (2 1/2")	HAYELE	STAINLESS STEEL / WHITE	117 05 903	BY MILLWOKER (PROVIDE STANDARD HEAVY-DUTY TYPE HINGE)
CABINET EUROPEAN HINGES	NA	COMBINED EUROPEAN HINGES	NA	FROSTED NICKEL (OR EQUAL)	NA	BY MILLWOKER (PROVIDE STANDARD H-AND SELF-CLOSING GLIDE)
SELF-CLOSING GLIDES	NA	DRAMEN GLIDES	NA	FROSTED NICKEL (OR EQUAL)	NA	BY MILLWOKER (PROVIDE STANDARD H-AND SELF-CLOSING GLIDE)
LEVELERS	NA	CABINET FLOOR LEVELER	NA	STAINLESS STEEL / WHITE	NA	BY MILLWOKER (PROVIDE STANDARD LEVELER AS REQUIRED)
WASTE BR GLIDES	NA	DOUBLE WASTE BRN SOFT CLOSE GLIDE	HAYELE	FROSTED NICKEL	USC15-239PT / A033 11327	BY MILLWOKER

REVISION 2: 10. 22. 2010



PROJECT:  
**LITTLE SAINT**  
**JAMES**  
No. 6A RED HOOK QUARTER  
ST. THOMAS, U.S. VIRGIN ISLANDS



- ARCHITECT OF RECORD:
- PHASE
  - SCHEMATIC DESIGN
  - DESIGN DEVELOPMENT
  - PERMIT DOCUMENT
  - BID DOCUMENT
  - CONSTRUCTION DOCUMENT
  - PROGRESS / REVIEW DOCUMENT
  - PRESENTATION

NO.	DATE	DESCRIPTION
1	10.22.10	ISSUE FOR CONSTRUCTION

SCHEDULES AND NOTES

SCALE: AS NOTED

**A1**

SHEET NO.: 10.22.2010  
DATE: 10.22.2010  
DRAWN BY: J.P. CHECKED BY: MZ



PROJECT:  
**LITTLE SAINT**  
**JAMES**  
 No. 6A RED HOOK QUARTER  
 ST. THOMAS, U.S. VIRGIN ISLANDS

REPERM:

ARCHITECT OF RECORD:



REVISION 2: 10. 22. 2010

- PHASE
- SCHEMATIC DESIGN
  - DESIGN DEVELOPMENT
  - PERMIT DOCUMENT
  - BID DOCUMENT
  - CONSTRUCTION DOCUMENT
  - PROGRESS / REVIEW DOCUMENT
  - PRESENTATION

1 10.22.10 ISSUE FOR CONSTRUCTION


ENLARGED  
 KITCHEN  
 FLOOR PLAN

DRAWING TITLE:  
 AS NOTED

SHEET NO.:  
**A2**

DATE: 10.22.2010

DRAWN BY: JP CHECKED BY: NZ

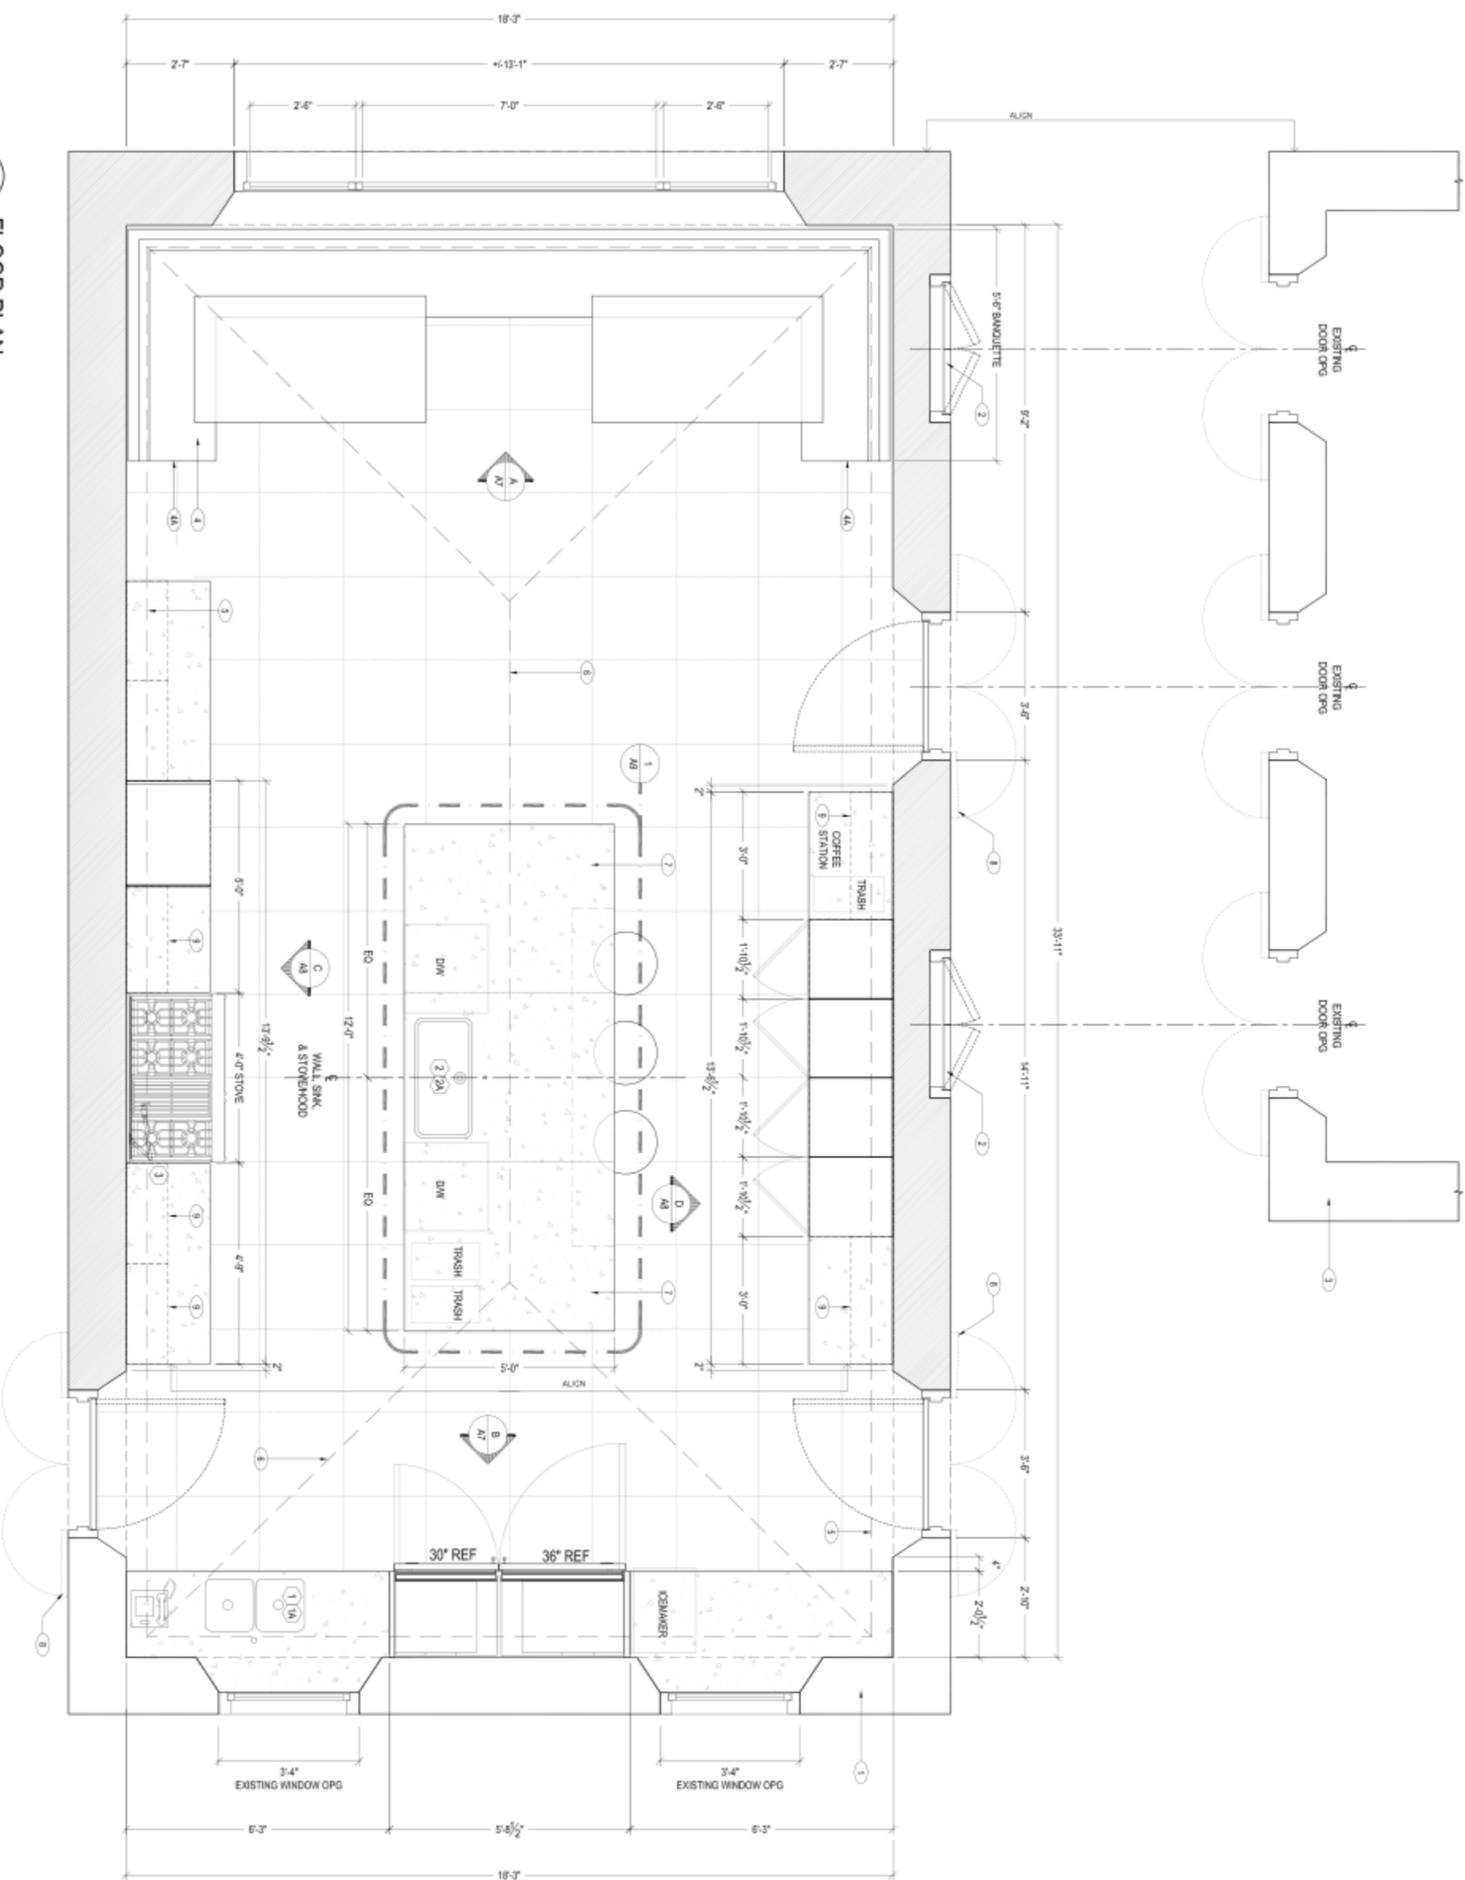

**1 FLOOR PLAN**  
 SCALE: 1/2"=1'-0"



**FLOOR PLAN SYMBOLS LEGEND**



	EXISTING PARTITION TO REMAIN
	NEW PARTITION, SEE WALL TYPES FOR CLARIFICATION
	EXISTING FOUNDATION AND FOOTING
	NEW 1-HOUR FIRE RATED PARTITION
	NEW GLASS PARTITIONS
	INDICATES OVERHEAD SOFFITS AND/OR OPENINGS
	INDICATES NEW STONE MILLWORK TOPS
	INDICATES AREAS OF CUSTOM MILLWORK
	DETAIL NUMBER - DRAWING NUMBER SHEET NUMBER
	FLOOR PLAN SHEET NOTE NUMBER - SEE NOTES ON THIS DRAWING

**PLUMBING FIXTURE SCHEDULE**

1	P-01 DOUBLE BASIN SINK UNDERMOUNT
1A	P-01A FAUCET
2	P-02 SINK UNDERMOUNT
2A	P-02A FAUCET
3	P-03 POT FILLER FAUCET

**FLOOR PLAN SHEET NOTES**

1	EXISTING KITCHEN WALL TO REMAIN
2	PAINT SHUTTERS (TO ALIGN WITH OPPOSITE WALL)
3	EXISTING STONE WALLS OF SCREENING ROOM TO REMAIN
4	BUILT-IN BANQUETTE
4A	HIDDEN AV/CAVITY AT BUILT-IN BANQUETTE (REFER DETAILS)
5	INDICATES DECORATIVE CROWN MOLDING
6	INDICATES RELAND ROSES
7	CABINETS BELOW CENTER ISLAND
8	WOOD SHUTTERS
9	INDICATES UPPER CABINETS

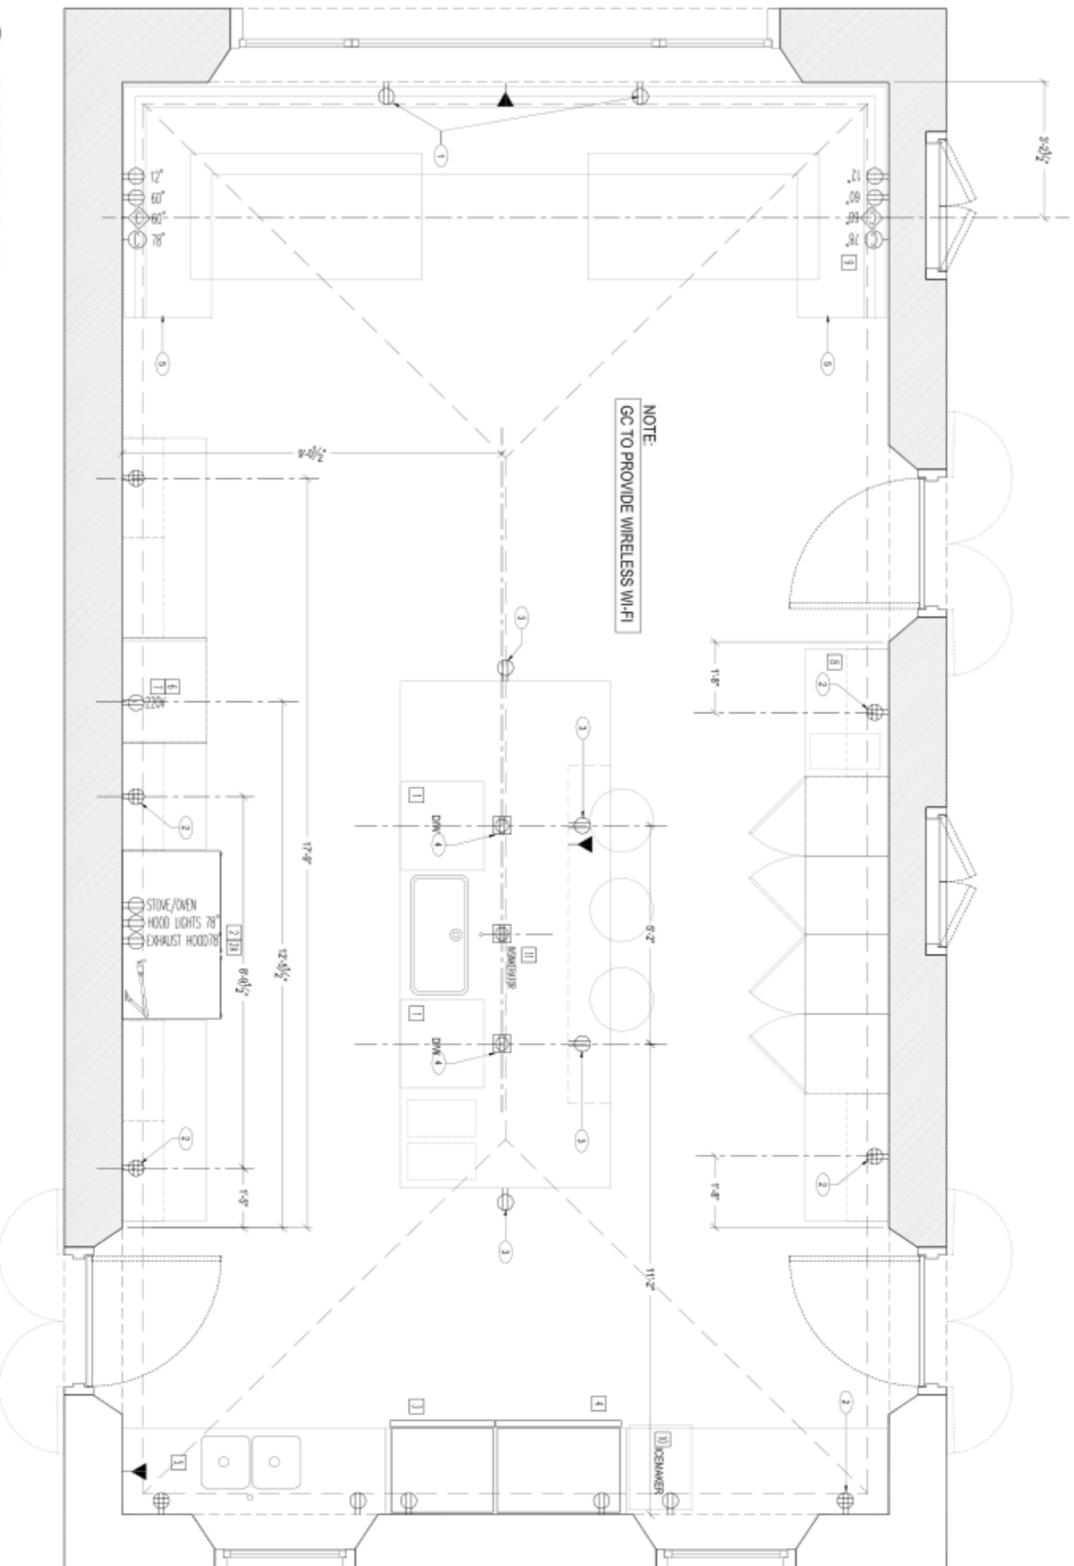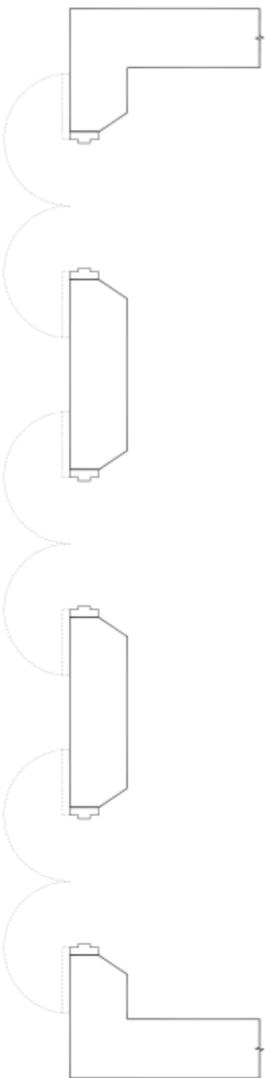

**1** ELECTRICAL PLAN  
SCALE 1/2"=1'-0"

**ELECTRICAL PLAN SYMBOLS LEGEND**

	WALL MOUNTED DUPLEX RECEPTACLE INSTALLED @ 18" AFF (L) OR CORNER		FLUSH FLOOR MOUNTED DEDICATED DUPLEX RECEPTACLE		EQUIPMENT DESIGNATION (REFER TO EQUIPMENT LIST)
	WALL MOUNTED DUPLEX RECEPTACLE W/ GROUND FAULT INTERRUPTER IN ALL WET LOCATIONS		WALL MOUNTED JUNCTION BOX		INDICATES NOTE, REFER ELECTRICAL DWG AND NOTES FOR ADDITIONAL INFO
	WALL MOUNTED SPLIT WIRED RECEPTACLE W/ 11 OUTLET SWITCHED & THE OTHER 4 OUTLETS UNSWITCHED		FLUSH FLOOR MOUNTED TELEPHONE RECEPTACLE		ADDITIONAL NOTE, REFER TO ELECTRICAL DWG AND NOTES FOR ADDITIONAL INFORMATION
	WALL MOUNTED ISOLATED DUPLEX RECEPTACLE		FLUSH FLOOR MOUNTED DATA RECEPTACLE		WALL MOUNTED CABLE TV OUTLET
	WALL MOUNTED SINGLE RECEPTACLE		FLUSH FLOOR MOUNTED TILE DATA RECEPTACLE		POWER PANEL
	WALL MOUNTED ISOLATED SINGLE RECEPTACLE		WALL MOUNTED RECESSED CLOCK OUTLET		INTERCOM W/ CAMERA & MONITOR
	WALL MOUNTED QUAD RECEPTACLE		FLUSH FLOOR MOUNTED TILE DATA POWER RECEPTACLE		WALL MOUNTED THERMOSTAT
	WALL MOUNTED ISOLATED QUAD RECEPTACLE		WALL MOUNTED TELEPHONE RECEPTACLE		WALL MOUNTED CARD READER
	WALL MOUNTED DEENERGIZED QUAD RECEPTACLE		WALL MOUNTED TILE DATA RECEPTACLE		WALL MOUNTED PUSH BUTTON
	FLUSH FLOOR MOUNTED DUPLEX RECEPTACLE		FLUSH FLOOR MOUNTED QUAD RECEPTACLE		FLUSH FLOOR MOUNTED ISOLATED DUPLEX RECEPTACLE

**EQUIPMENT SCHEDULE**

NO.	DESCRIPTION	ELECTRICAL REQUIREMENTS
1	DISHWASHER	OWNER SUPPLIED, REFER SPEC SHEETS
2	REUSE EXISTING STOVE	OWNER SUPPLIED, REFER SPEC SHEETS
3	REUSE STOVE HOOD	OWNER SUPPLIED, REFER SPEC SHEETS
4	3P REFRIGERATOR	OWNER SUPPLIED, REFER SPEC SHEETS
5	3P REFRIGERATOR	OWNER SUPPLIED, REFER SPEC SHEETS
6	TELEPHONE	OWNER SUPPLIED, REFER SPEC SHEETS
7	COMBO CONNECTION OVERWIND	OWNER SUPPLIED, REFER SPEC SHEETS
8	COFFEE MAKER	OWNER SUPPLIED, REFER SPEC SHEETS
9	FLAT SCREEN TV	OWNER SUPPLIED, REFER SPEC SHEETS
10	ICE MAKER	OWNER SUPPLIED, REFER SPEC SHEETS
11	RESINER/TORQUASAVE DISPOSAL	OWNER SUPPLIED, REFER SPEC SHEETS

**ELECTRICAL PLAN SHEET NOTES**



- PROVIDE SUFFICIENT EXTRA ELECTRICAL CONDUITING FOR ALL LOCATION BRAND BANDOLETE, POWER & DATA RECEPTACLES WILL ATTACH TO BASE OF BANDOLETE ACCORDINGLY.
- ALL RECEPTACLE ABOVE COUNTERTOP HEIGHT ARE WALL MOUNTED QUAD RECEPTACLE W/ GFI TO BE INSTALLED 42" AFF. (UNLESS OTHERWISE NOTED)
- PROVIDE DUPLEX RECEPTACLE DIRECTLY BELOW STOVE TOP
- PROVIDE RECESSED FLOOR POWER AS REQUIRED FOR DISHWASHERS.
- AV EQUIPMENT LOCATED AT BASE OF BANDOLETE (SEE DETAILS)

REVISION 2: 10. 22. 2010

	<b>LITTLE SAINT</b> <b>JAMES</b> No. 6A RED HOOK QUARTER <small>57 THOMAS, U.S. VIRGIN ISLAND</small>
	PROJECT: ARCHITECT OF RECORD:
PHASE: <input type="checkbox"/> SCHEMATIC DESIGN <input type="checkbox"/> DESIGN DEVELOPMENT <input type="checkbox"/> PERMIT DOCUMENT <input type="checkbox"/> BID DOCUMENT <input checked="" type="checkbox"/> CONSTRUCTION DOCUMENT <input type="checkbox"/> PROGRESS / REVIEW DOCUMENT <input type="checkbox"/> PRESENTATION	DRAWING TITLE: <b>ENLARGED</b> <b>KITCHEN</b> <b>ELECTRICAL PLAN</b>
SHEET NO.: <b>A3</b>	DATE: 10.22.2010
DRAWN BY: J.P.	CHECKED BY: IZ





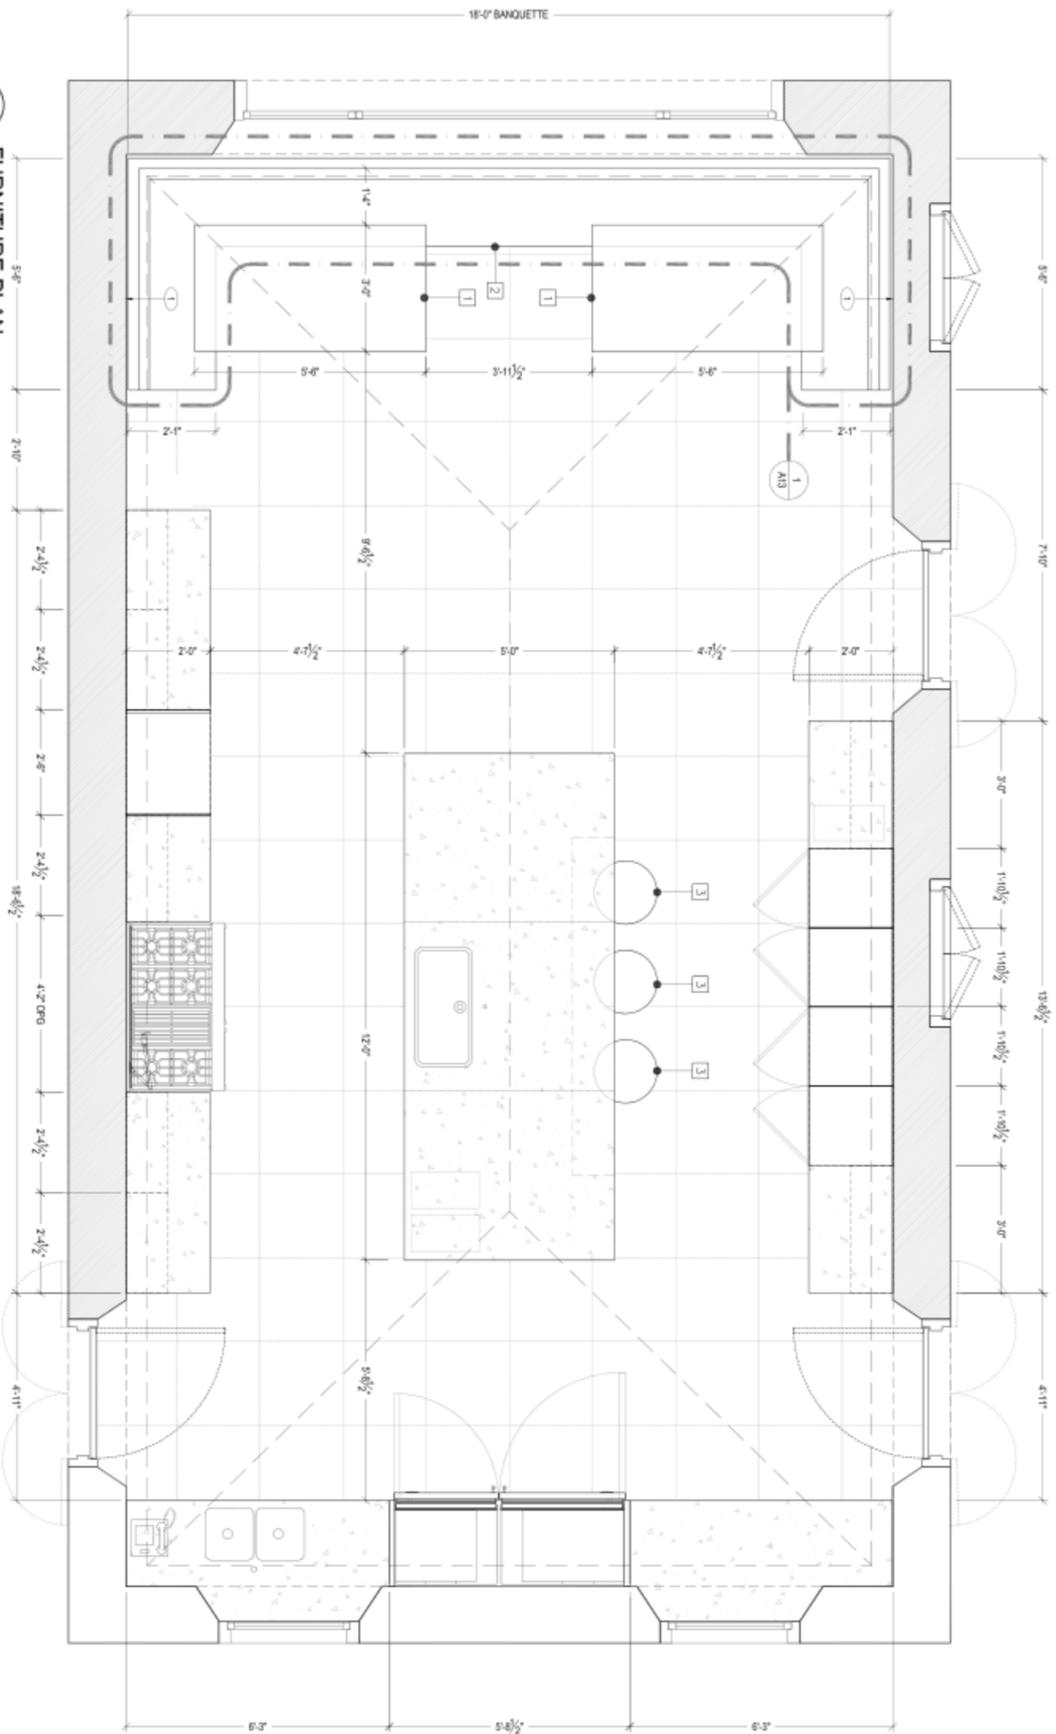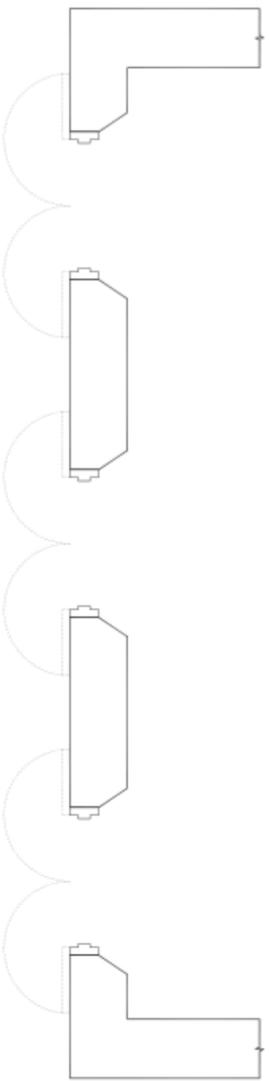

1 FURNITURE PLAN  
SCALE 1/2"=1'-0"

NO.	KEY	DESCRIPTION	REMARKS
1		TABLES	SUPPLIED BY OWNER
2		BANQUETTE	SUPPLIED BY MILLWORKER
3		STOOL	SUPPLIED BY OWNER
4		SMALL CABINET FULL	SUPPLIED BY OWNER
5		LARGE CABINET FULL	SUPPLIED BY OWNER
6			
7			
NO.	KEY	DESCRIPTION	REMARKS
17			
18			
NO.	KEY	DESCRIPTION	REMARKS
36			
37			
**FURNITURE PLAN SHEET NOTES**

1 PROVIDE BANDING FOR ALL WALL MOUNTED TELEVISION/HUDOR ART.

2 PROVIDE BANDING FOR ALL WALL MOUNTED CABINETRY AS REQUIRED. NOTE ALL WALL CONSTRUCTION IS MASONRY CMU BLOCK FILLED SOLID WITH CONCRETE AND 1/2" MICH THK CONCRETE STUDO.

REVISION 2: 10. 22. 2010

**ENLARGED KITCHEN FURNITURE PLAN**

SCALE: AS NOTED

**AG**

SHEET NO. 10.22.2010

DATE: 10.22.2010

DRAWN BY: JP CHECKED BY: NZ

**MARK ZEFF**

PROJECT: **LITTLE SAINT JAMES**  
No. 6A RED HOOK QUARTER  
ST. THOMAS, U.S. VIRGIN ISLANDS

ARCHITECT OF RECORD

PHASE:  
 SCHEMATIC DESIGN  
 DESIGN DEVELOPMENT  
 PERMIT DOCUMENT  
 BID DOCUMENT  
 CONSTRUCTION DOCUMENT  
 PROGRESS / REVIEW DOCUMENT  
 PRESENTATION

10.22.10 ISSUE FOR CONSTRUCTION



MARK ZEFF

PROJECT:  
**LITTLE SAINT**  
**JAMES**  
 No. 6A RED HOOK QUARTER  
 ST. THOMAS, U.S. VIRGIN ISLANDS  
 REPAIR

ARCHITECT OF RECORD



- PHASE
- SCHEMATIC DESIGN
  - DESIGN DEVELOPMENT
  - PERMIT DOCUMENT
  - BID DOCUMENT
  - CONSTRUCTION DOCUMENT
  - PROGRESS / REVIEW DOCUMENT
  - PRESENTATION

1	10.22.10	ISSUE FOR CONSTRUCTION
---	----------	------------------------

**KITCHEN**  
**INTERIOR**  
**ELEVATIONS & DETAILS**

DRAWING TITLE


SCALE AS NOTED

1. THE ARCHITECT SHALL BE RESPONSIBLE FOR OBTAINING ALL NECESSARY PERMITS AND APPROVALS FROM THE LOCAL AND FEDERAL AUTHORITIES.  
 2. THE ARCHITECT SHALL BE RESPONSIBLE FOR OBTAINING ALL NECESSARY PERMITS AND APPROVALS FROM THE LOCAL AND FEDERAL AUTHORITIES.  
 3. THE ARCHITECT SHALL BE RESPONSIBLE FOR OBTAINING ALL NECESSARY PERMITS AND APPROVALS FROM THE LOCAL AND FEDERAL AUTHORITIES.




SHEET NO. 10.22.2010  
 DATE 10.22.2010  
 DRAWN BY: JP CHECKED BY: NZ

REVISION 2: 10. 22. 2010

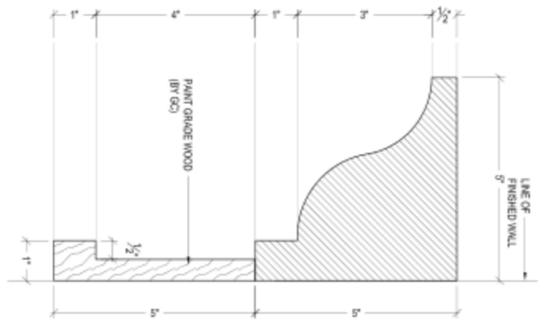


1  
 SCALE: 3/8"=1'-0"

TYPICAL CROWN MOLDING DETAIL

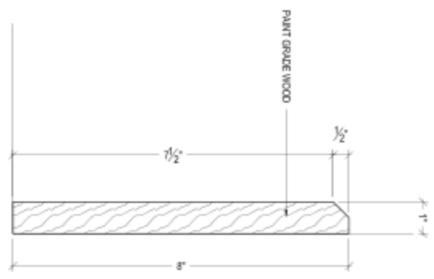


2  
 SCALE: 3/8"=1'-0"

TYPICAL BASE MOLDING DETAIL

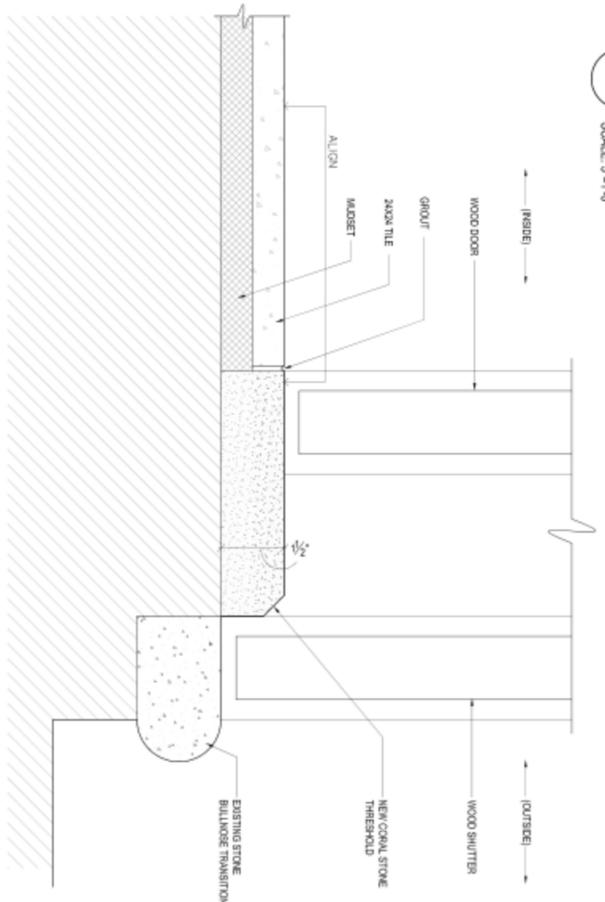


3  
 SCALE: 3/8"=1'-0"

TYPICAL DOOR THRESHOLD DETAIL

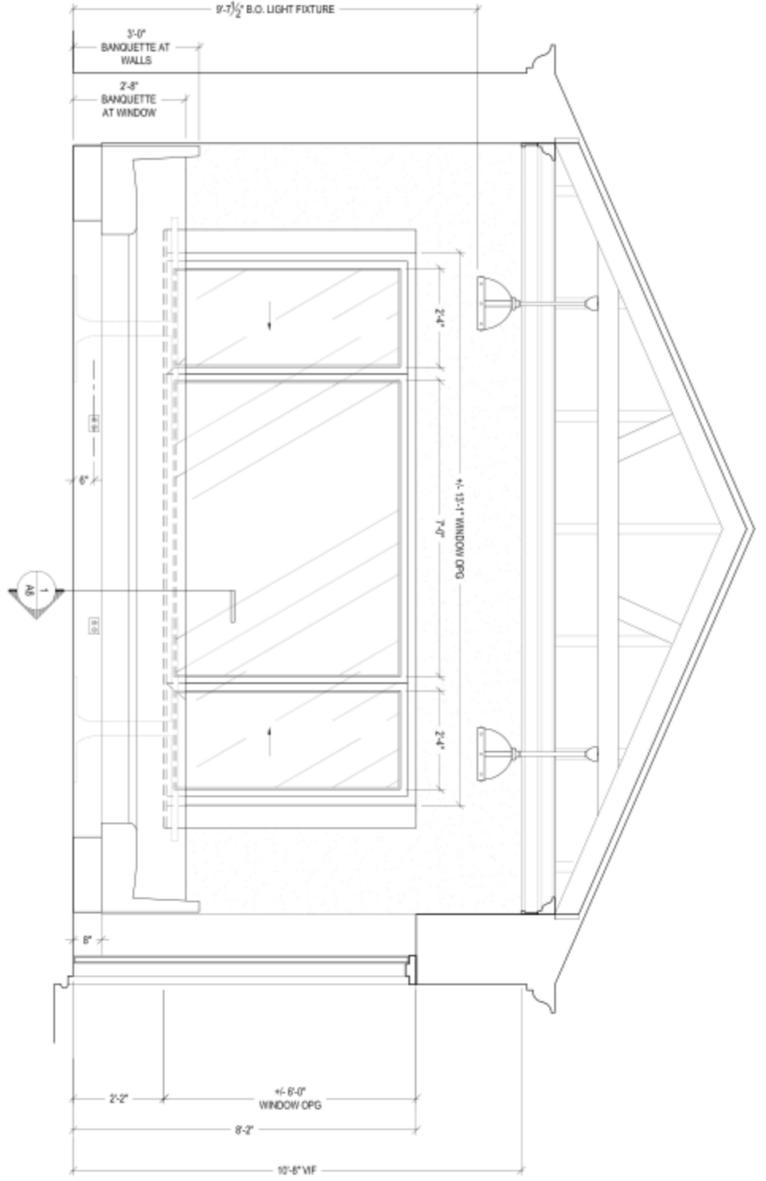

A  
 SCALE: 1/2"=1'-0"

KITCHEN: INTERIOR ELEVATION - LOOKING NORTH

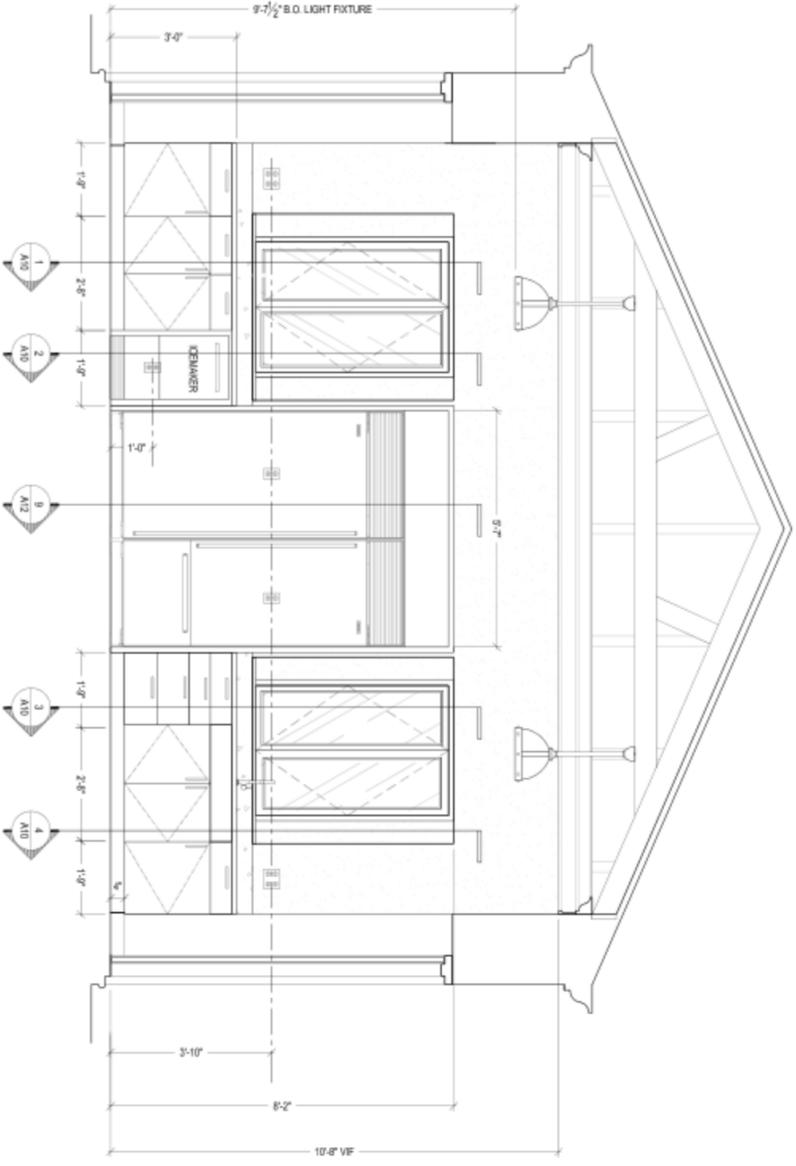


B  
 SCALE: 1/2"=1'-0"

KITCHEN: INTERIOR ELEVATION - LOOKING SOUTH







EXTERIOR LAQUER FINISH TO MATCH APPROVED CONTROL SAMPLE

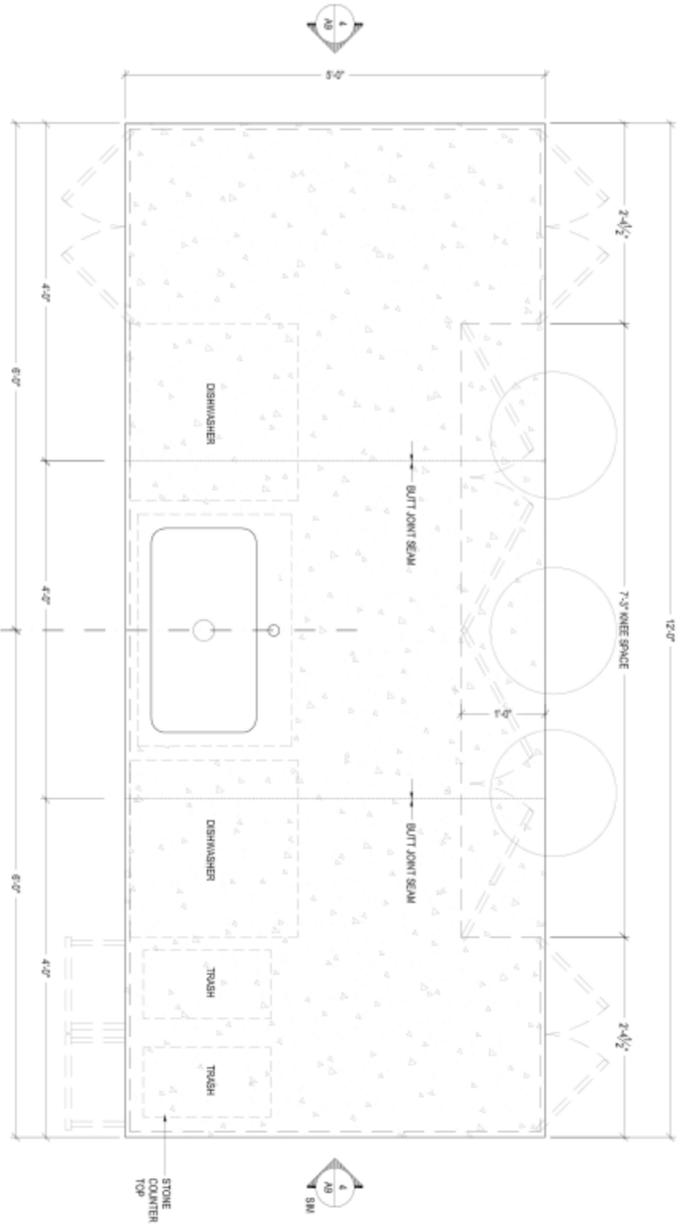


1 DETAIL: KITCHEN ISLAND PLAN  
SCALE: 1/4"=1'-0"

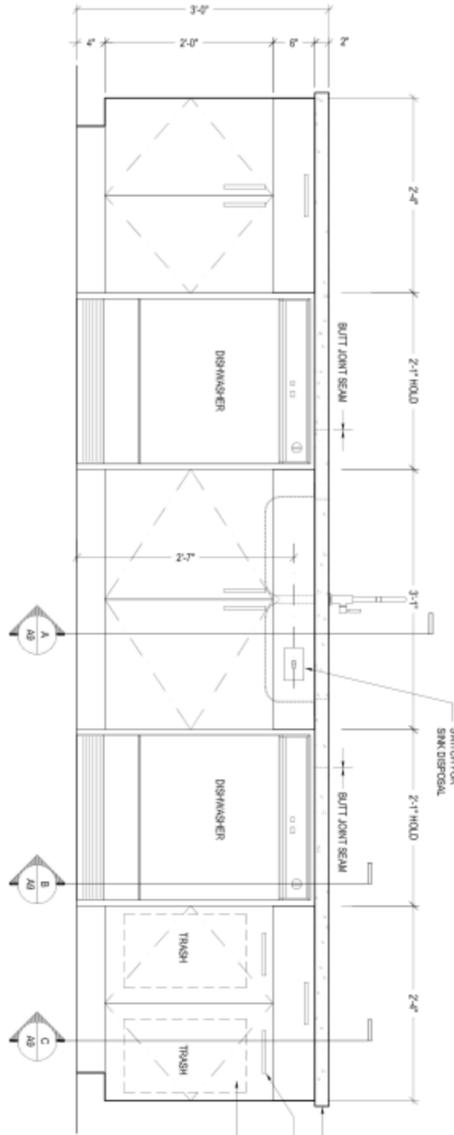

2 DETAIL: KITCHEN ISLAND ELEVATION  
SCALE: 1/4"=1'-0"

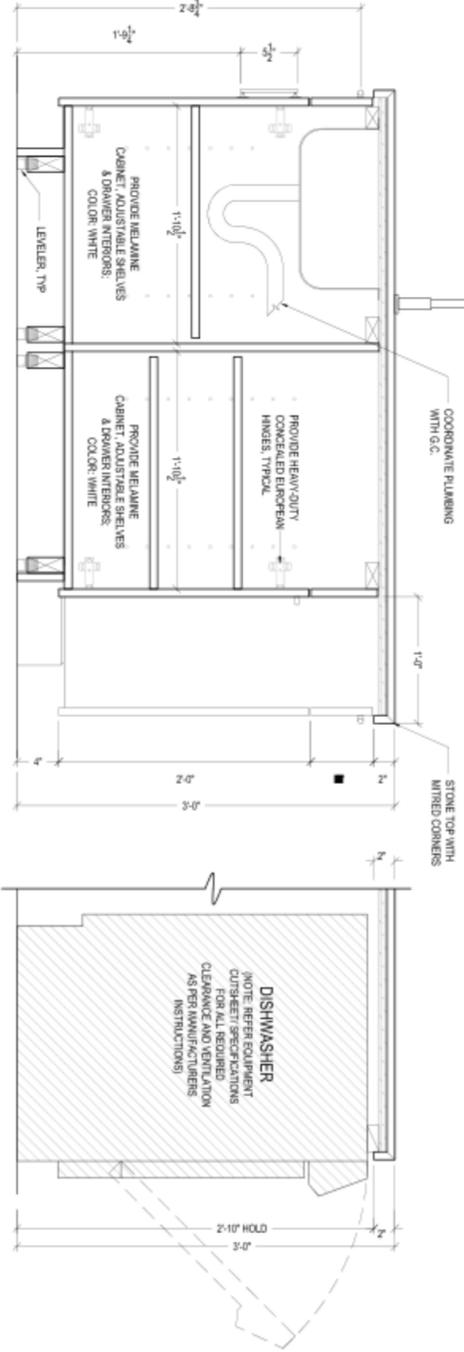


A DETAIL: KITCHEN ISLAND SECTION  
SCALE: 1/12"=1'-0"

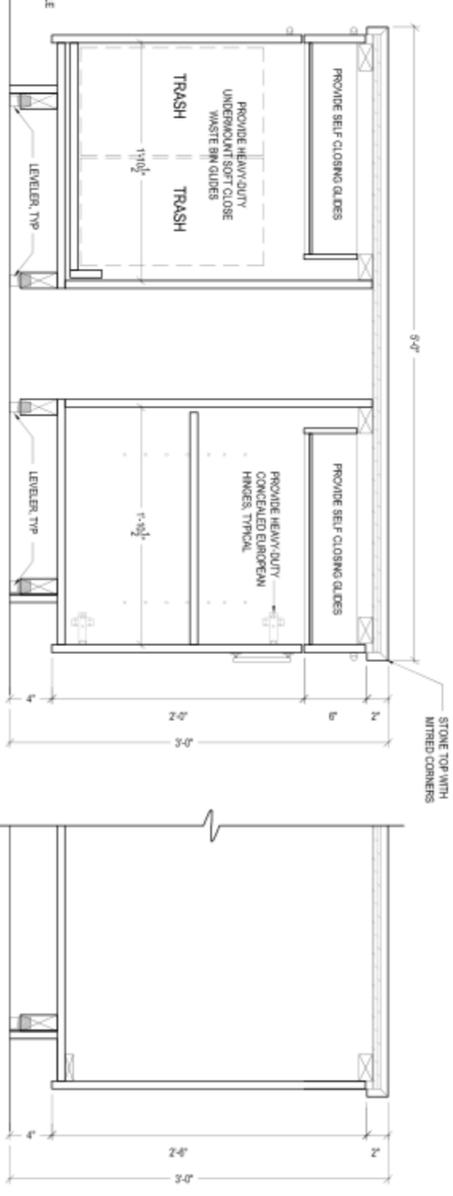


B DETAIL: SECTION  
SCALE: 1/12"=1'-0"

C DETAIL: KITCHEN ISLAND SECTION  
SCALE: 1/12"=1'-0"

D DETAIL: SECTION  
SCALE: 1/12"=1'-0"

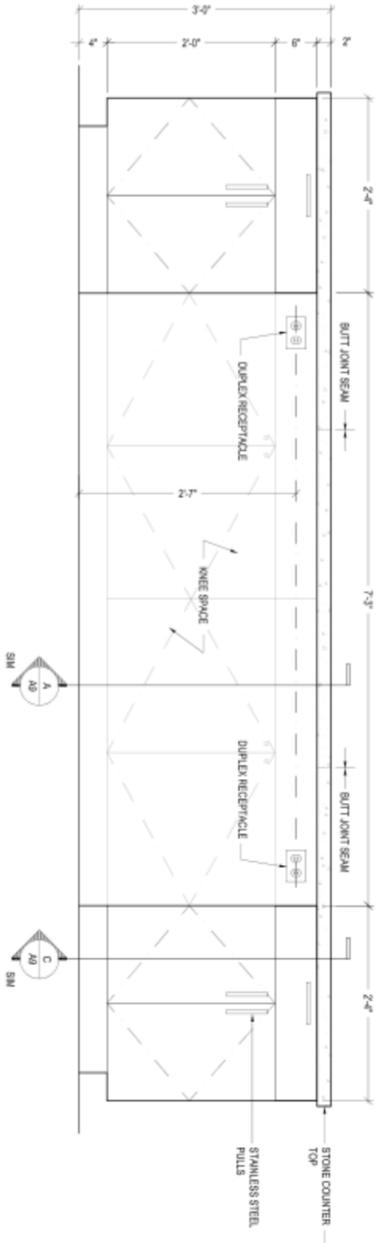

3 DETAIL: KITCHEN ISLAND ELEVATION  
SCALE: 1/4"=1'-0"

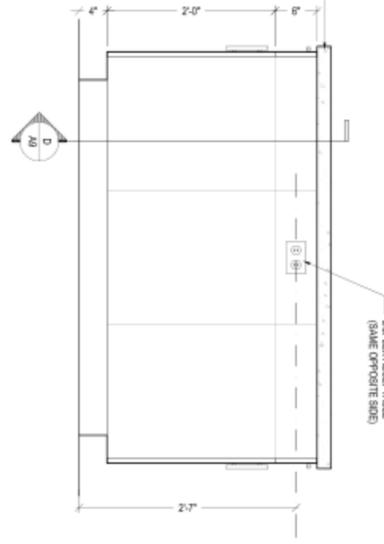

4 DETAIL: KITCHEN ISLAND ELEVATION  
SCALE: 1/4"=1'-0"

REVISION 2: 10. 22. 2010



PROJECT:  
**LITTLE SAINT  
JAMES**  
No. 6A RED HOOK QUARTER  
ST. THOMAS, U.S. VIRGIN ISLANDS



- ARCHITECT OF RECORD:
- PHASE
  - SCHEMATIC DESIGN
  - DESIGN DEVELOPMENT
  - PERMIT DOCUMENT
  - BID DOCUMENT
  - CONSTRUCTION DOCUMENT
  - PROGRESS / REVIEW DOCUMENT
  - PRESENTATION

MILLWORK DETAILS:  
**KITCHEN  
ISLAND**


DRAWING TITLE:  
AS NOTED

**A9**


SHEET NO.:  
10.22.2010  
DRAWN BY: J.P. CHECKED BY: MZ

EFTA00727677


EXTERIOR LACQUERED FINISH TO MATCH APPROVED CONTROL SAMPLE

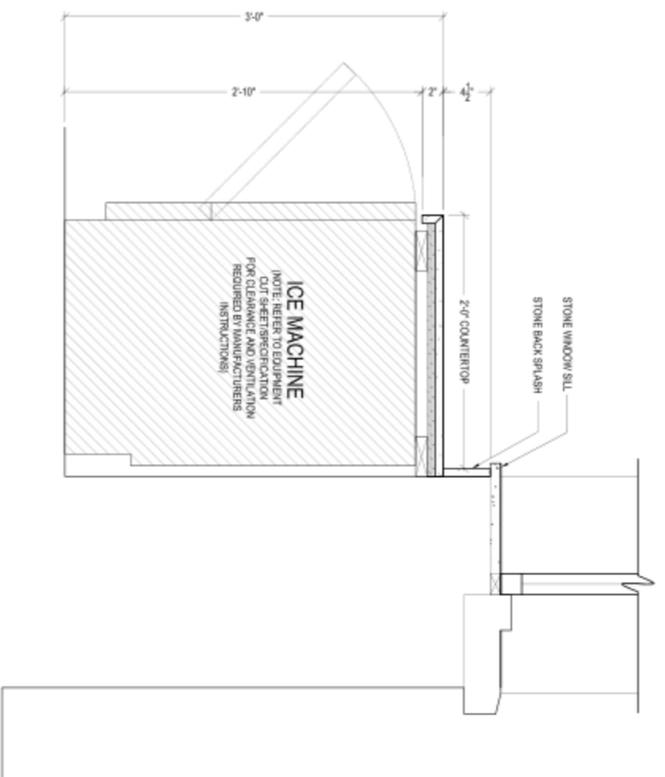


2  
SCALE: 1/12"=1'-0"

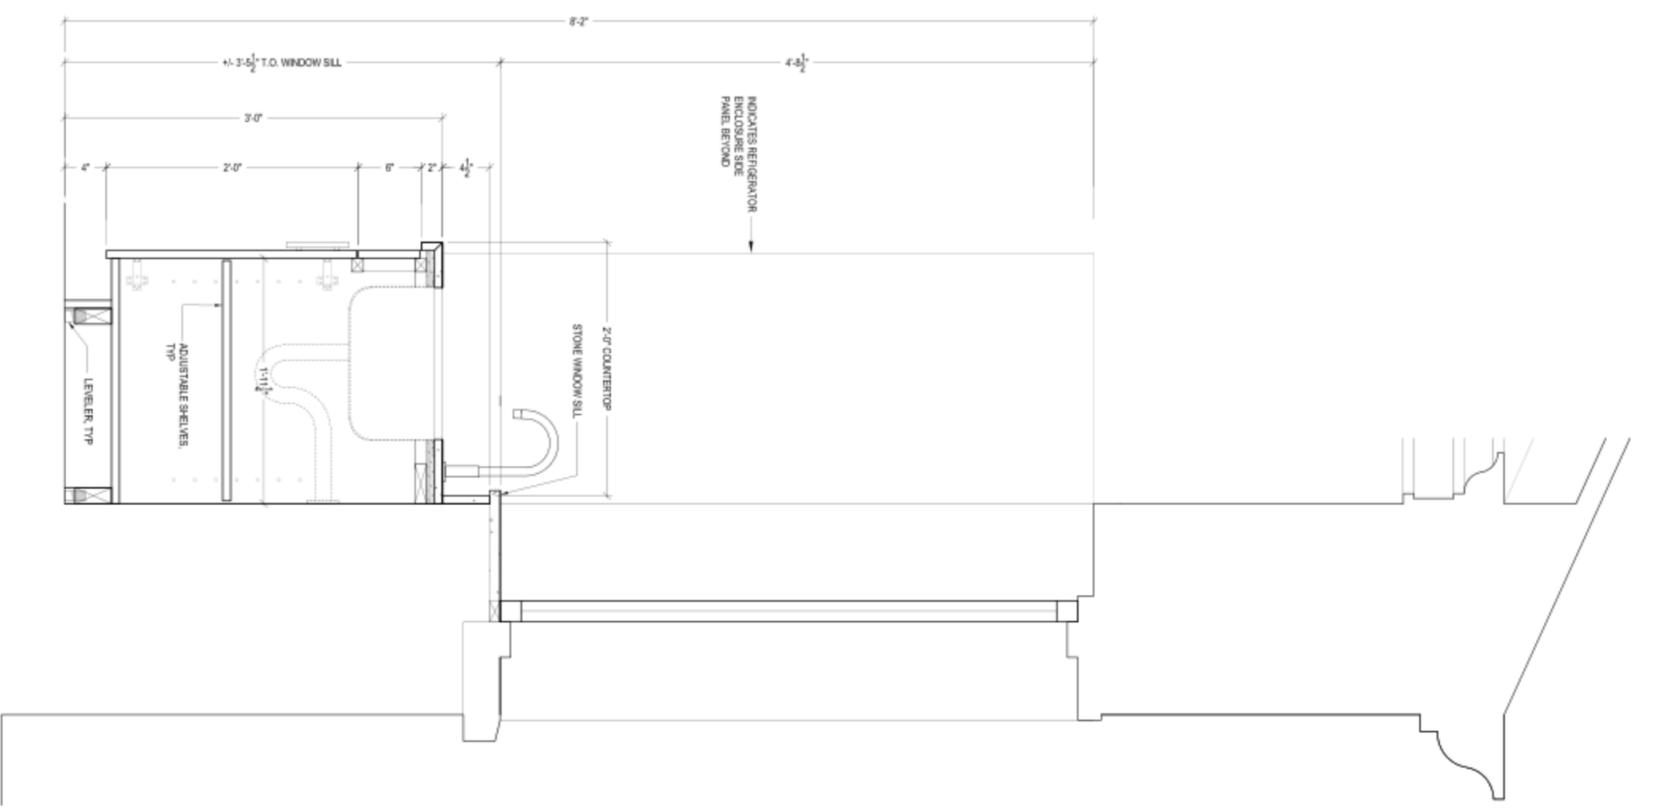

1  
SCALE: 1/12"=1'-0"

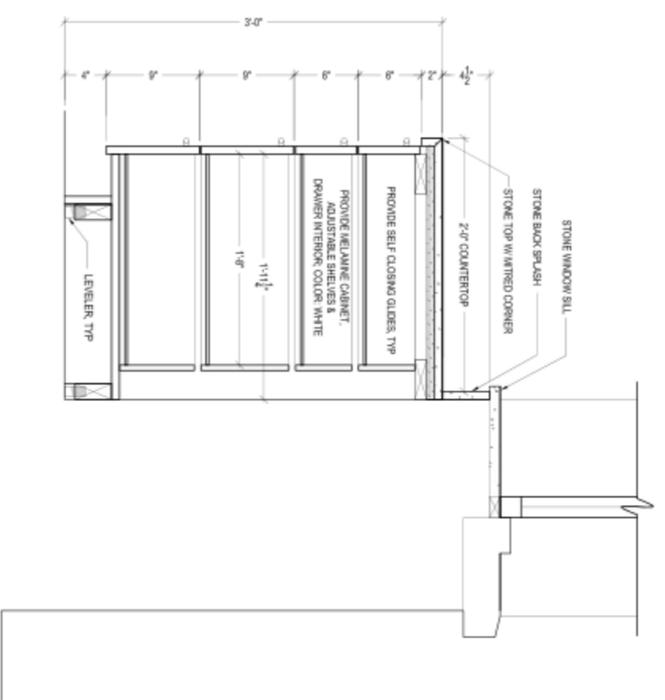

3  
SCALE: 1/12"=1'-0"

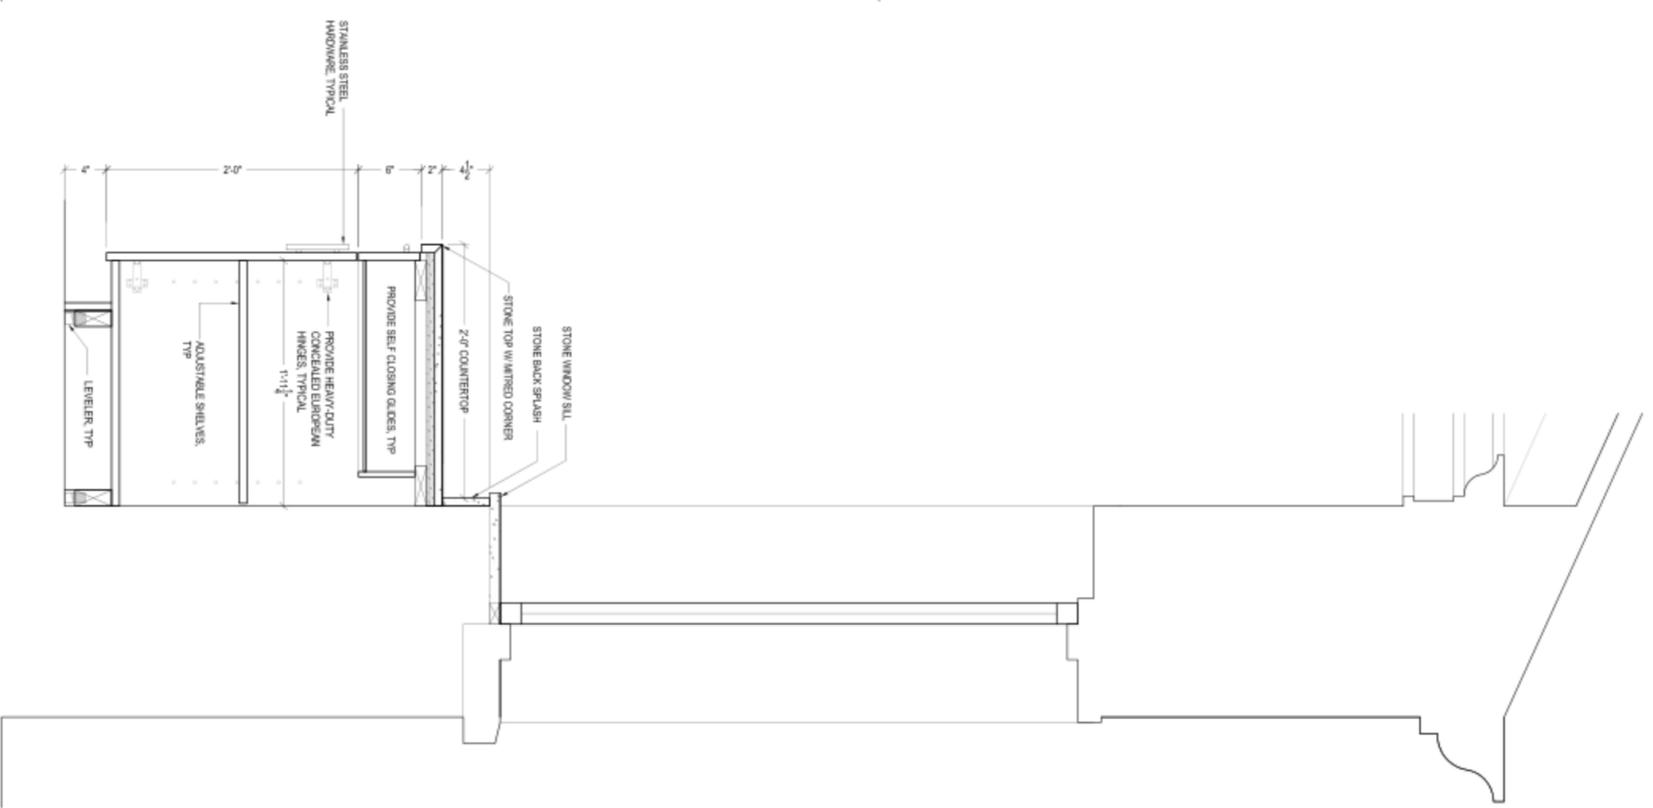

4  
SCALE: 1/12"=1'-0"



PROJECT:  
**LITTLE SAINT  
JAMES**  
No. 6A RED HOOK QUARTER  
ST. THOMAS, U.S. VIRGIN ISLANDS

ARCHITECT OF RECORD



- PHASE:
- SCHEMATIC DESIGN
  - DESIGN DEVELOPMENT
  - PERMIT DOCUMENT
  - BID DOCUMENT
  - CONSTRUCTION DOCUMENT
  - PROGRESS / REVIEW DOCUMENT
  - PRESENTATION

NO.	DATE	DESCRIPTION
1	10.22.10	ISSUE FOR CONSTRUCTION

MILLWORK DETAILS:  
KITCHEN  
CABINETS

DRAWING TITLE:  
AS NOTED

SHEET NO.:  
**A10**


DATE: 10.22.2010  
DRAWN BY: JP  
CHECKED BY: NZ

REVISION 2: 10. 22. 2010

EFTA00727678




EXTERIOR LAQUERED FINISH TO MATCH APPROVED CONTROL SAMPLE

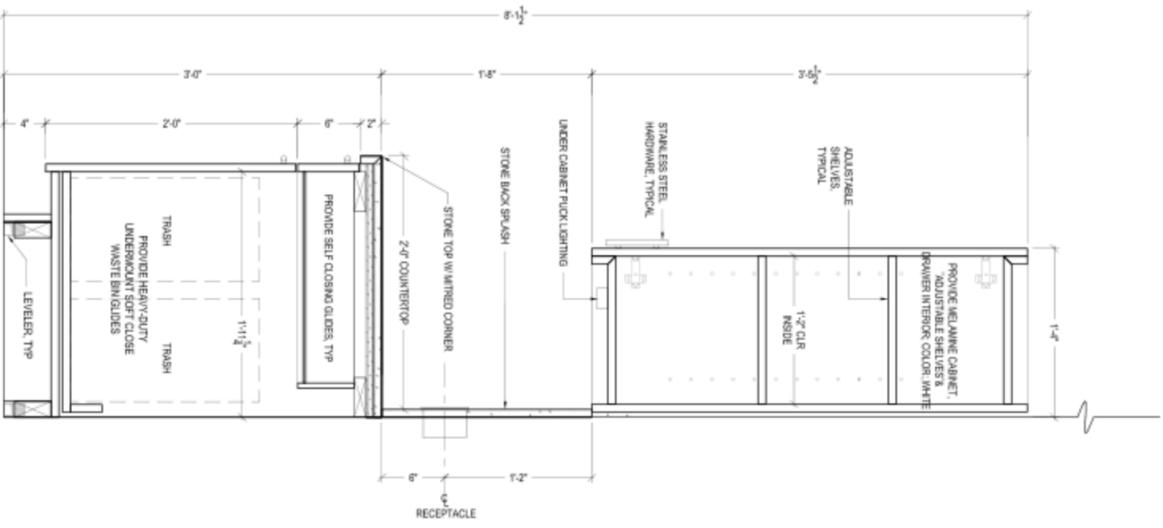


8  
SCALE: 1/12"=1'-0"

DETAIL: KITCHEN MILLWORK

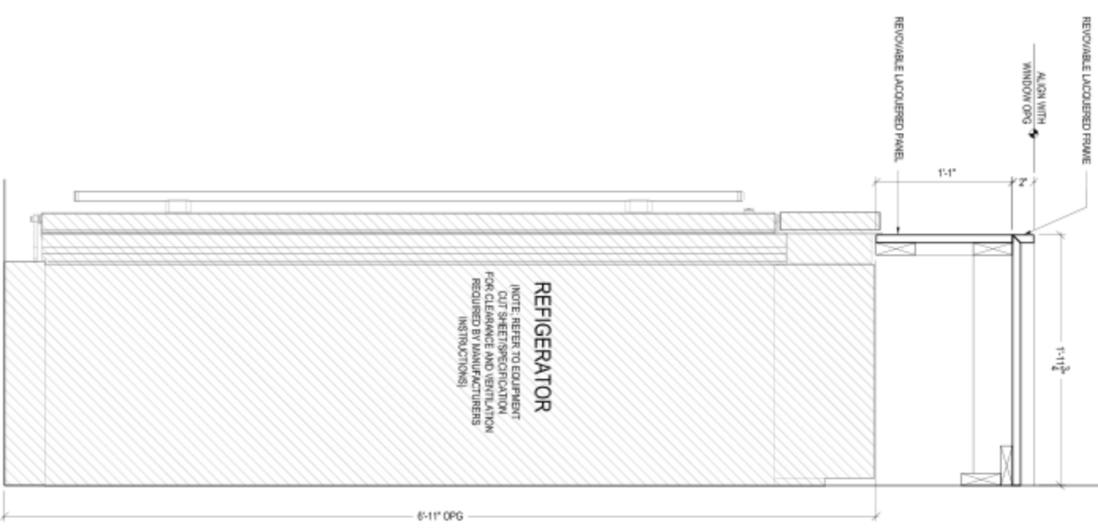

9  
SCALE: 1/12"=1'-0"

DETAIL: KITCHEN MILLWORK

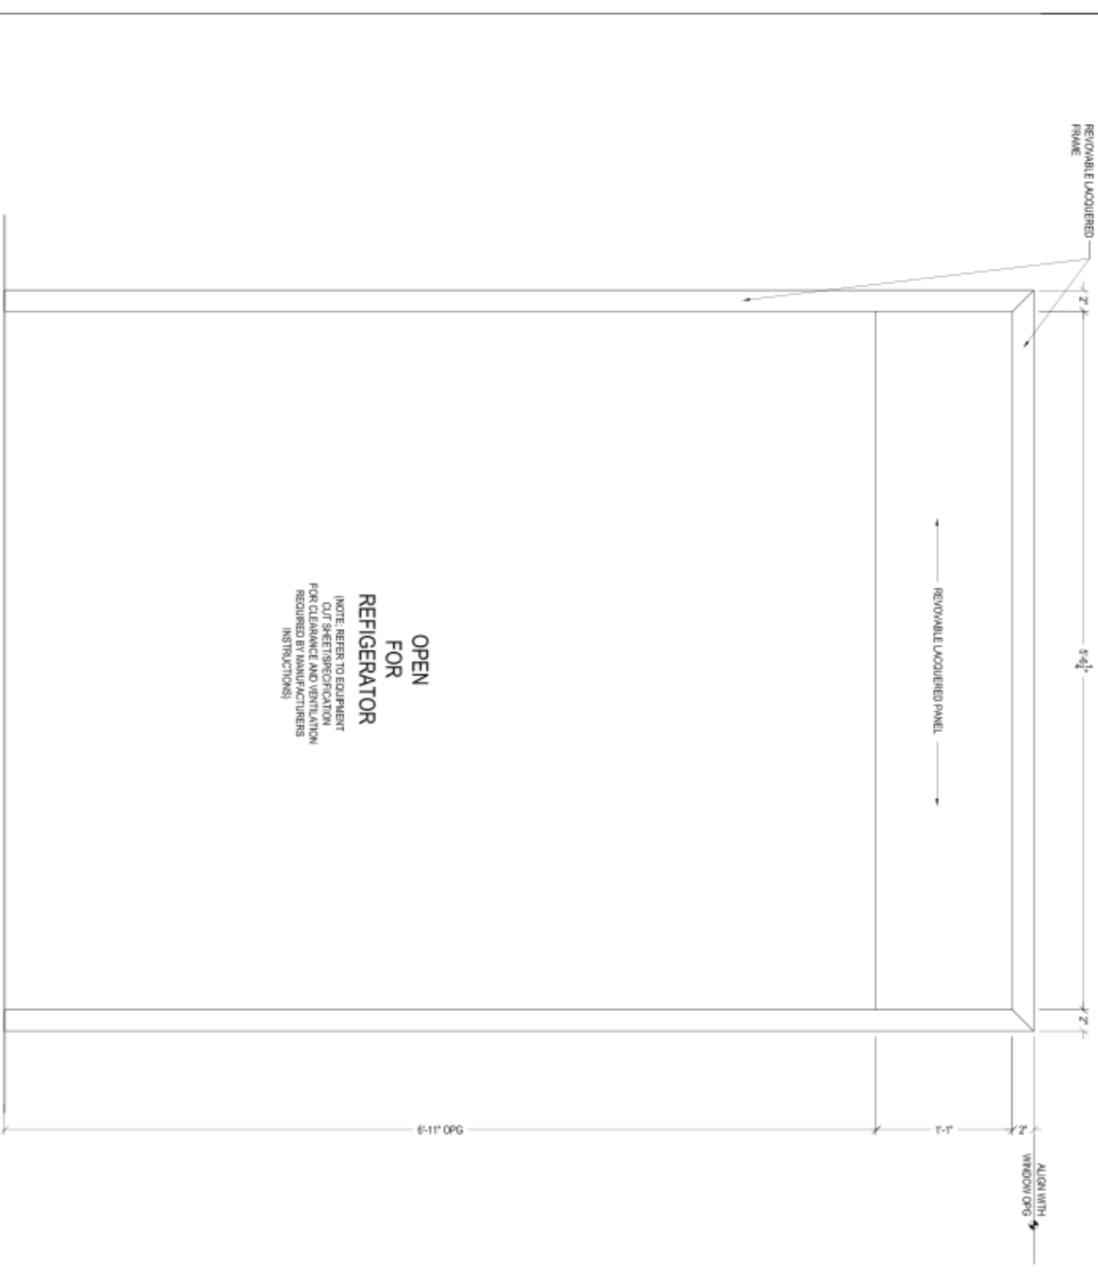

10  
SCALE: 1/12"=1'-0"

DETAIL: KITCHEN MILLWORK

REVISION 2: 10. 22. 2010



PROJECT:  
**LITTLE SAINT  
JAMES**  
No. 6A RED HOOK QUARTER  
57 THOMAS ST. WINDSOR BEACH

ARCHITECT OF RECORD:



- PHASE:
- SCHEMATIC DESIGN
  - DESIGN DEVELOPMENT
  - PERMIT DOCUMENT
  - BID DOCUMENT
  - CONSTRUCTION DOCUMENT
  - PROGRESS / REVIEW DOCUMENT
  - PRESENTATION

NO.	DATE	DESCRIPTION
1	10.22.10	ISSUE FOR CONSTRUCTION

MILLWORK DETAILS:  
KITCHEN  
CABINETS

SCALE: AS NOTED

**A12**

SHEET NO.:  
DATE: 10.22.2010  
DRAWN BY: JP  
CHECKED BY: MZ



