


LEGEND


- EXISTING WALLS TO REMAIN
- NEW 8" CONC. BLOCK WALL
- NEW 8" STONE FINISH
- EXISTING WALLS AND GUARD RAIL TO BE REMOVED

1 PROPOSED FLOOR PLAN
 A1.01 SCALE: 1/4" = 1'-0"

WINDOW SCHEDULE									
NO.	WINDOW			FRAME			REMARKS		
	WINDOW OPENING NOMINAL SIZES			TYPE	MATL	FINSH		TYPE	MATL
	W	H	THK						
1	3'-0"	4'-6"		TYPE A	WOOD	PTD	WOOD	WOOD CASEMENT WITH RAISED PANELS	
2	3'-0"	4'-6"		TYPE A	WOOD	PTD	WOOD	WOOD CASEMENT WITH RAISED PANELS	

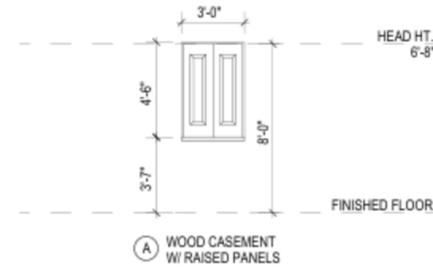

DOOR SCHEDULE									
NO.	DOOR			FRAME			REMARKS		
	DOOR OPENING NOMINAL SIZES			TYPE	MATL	FINSH		TYPE	MATL
	W	H	THK						
1	12'-0"	8'-0"		TYPE A	GLASS	ALUM	ALUM	SLIDING GLASS DOORS	
2	3'-0"	6'-8"		TYPE B	WOOD	WOOD	WOOD	INTERIOR WOOD DOOR	
3	3'-0"	8'-0"		TYPE C	WOOD	WOOD	WOOD	EXISTING EXTERIOR SHUTTERS TO REMAIN	
4	3'-0"	8'-0"		TYPE C	WOOD	WOOD	WOOD	EXISTING EXTERIOR SHUTTERS TO REMAIN	

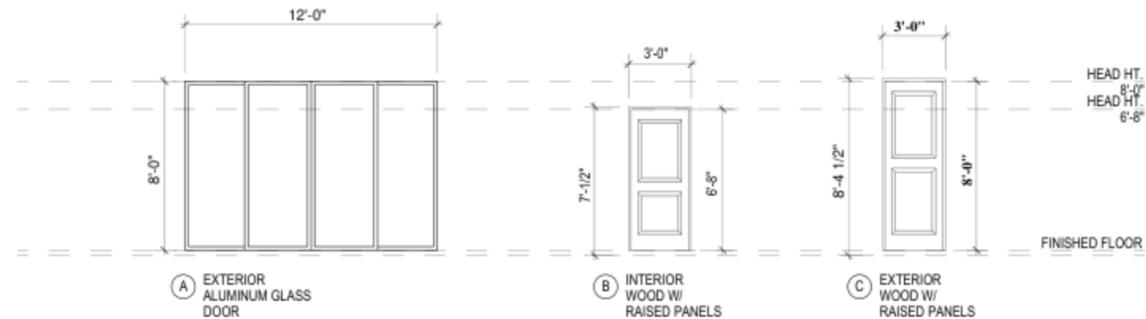

1 DOOR AND WINDOW SCHEDULE
 A1.01 SCALE: 1/4" = 1'-0"

KITCHEN RENOVATION
 LITTLE ST. JAMES
 U.S. VIRGIN ISLANDS

PROPOSED FLOOR PLAN, DOOR & WINDOW SCHEDULES

REVISIONS

DRAWN BY: O.C.
 CHECKED BY: deJONGH
 SCALE: 1/4" = 1'-0"
 DATE:
 JOB NO: 2008.21
 SHEET:

A1.01