


- LEGEND**
- EXISTING WALLS TO REMAIN
  - NEW 8" CONC. BLOCK WALL
  - NEW 8" STONE FINISH
  - EXISTING WALLS AND GUARD RAIL TO BE REMOVED

1 PROPOSED FLOOR PLAN  
 A1.01 SCALE: 1/4" = 1'-0"


**WINDOW SCHEDULE**

NO.	WINDOW			FRAME			REMARKS		
	WINDOW OPENING NOMINAL SIZES			TYPE	MATL	FINSH		TYPE	MATL
	W	H	THK						
1	3'-0"	4'-6"		TYPE A	WOOD	PTD	WOOD		WOOD CASEMENT WITH RAISED PANELS
2	3'-0"	4'-6"		TYPE A	WOOD	PTD	WOOD		WOOD CASEMENT WITH RAISED PANELS

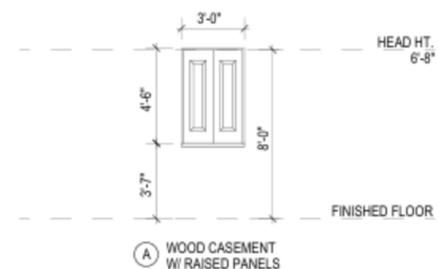

**DOOR SCHEDULE**

NO.	DOOR			FRAME			REMARKS		
	DOOR OPENING NOMINAL SIZES			TYPE	MATL	FINSH		TYPE	MATL
	W	H	THK						
1	12'-0"	8'-0"		TYPE A	GLASS	ALUM	ALUM		SLIDING GLASS DOORS
2	3'-0"	6'-8"		TYPE B	WOOD	WOOD	WOOD		INTERIOR WOOD DOOR
3	3'-0"	8'-0"		TYPE C	WOOD	WOOD	WOOD		EXISTING EXTERIOR SHUTTERS TO REMAIN
4	3'-0"	8'-0"		TYPE C	WOOD	WOOD	WOOD		EXISTING EXTERIOR SHUTTERS TO REMAIN

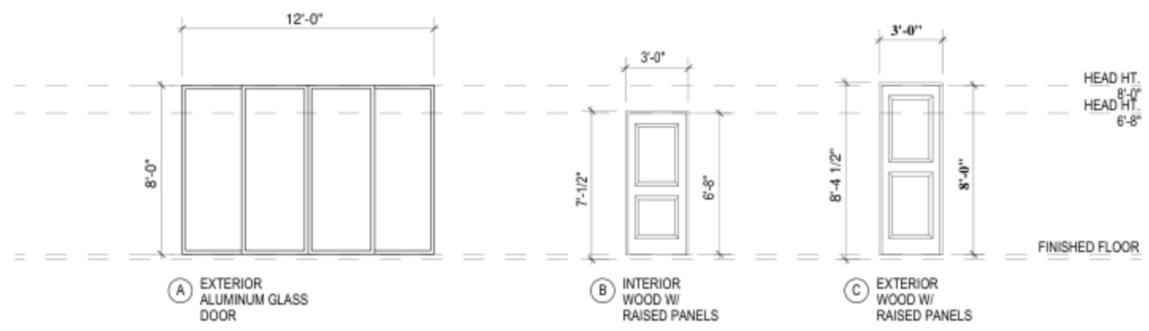

1 DOOR AND WINDOW SCHEDULE  
 A1.01 SCALE: 1/4" = 1'-0"

**KITCHEN RENOVATION**  
 LITTLE ST. JAMES  
 U.S. VIRGIN ISLANDS

**PROPOSED FLOOR PLAN, DOOR & WINDOW SCHEDULES**

**REVISIONS**

NO.	DESCRIPTION

DRAWN BY: O.C.  
 CHECKED BY: deJONGH  
 SCALE: 1/4" = 1'-0"  
 DATE:  
 JOB NO: 2008.21  
 SHEET: