

Date: 7/6/19 • Location: 9 East 71st Street New York, NY - 5th Floor
 Case #: 31E-NY-3027571 • Preparer: SA Margaret Girard


9 E 71 NEW YORK

The Office of
THERRY W. DESPONT
 315 Greenwich Street
 New York, N.Y.
 10013
 (212) 334-9444


MECHANICAL ENGINEERS
 John L. Akieri
 Consulting Engineer
 31 Knight Street
 Norwalk, CT 06851
 (203) 866-3538

STRUCTURAL ENGINEERS
 Guy Arup & Partners
 200 Fifth Avenue
 New York, NY 10001
 (212) 779-2221
 Fax: (212) 779-2228

NO.	DATE	REVISIONS
1	June 22, 1990	Revisions
2	August 31, 1990	Revisions
3	DECEMBER 17, 1990	
MILLWORK PACKAGE		
SHEET 6		
4	March 1, 1991	
5	REVISION MAY 7, 1991	
6	REVISION August 16, 1991	

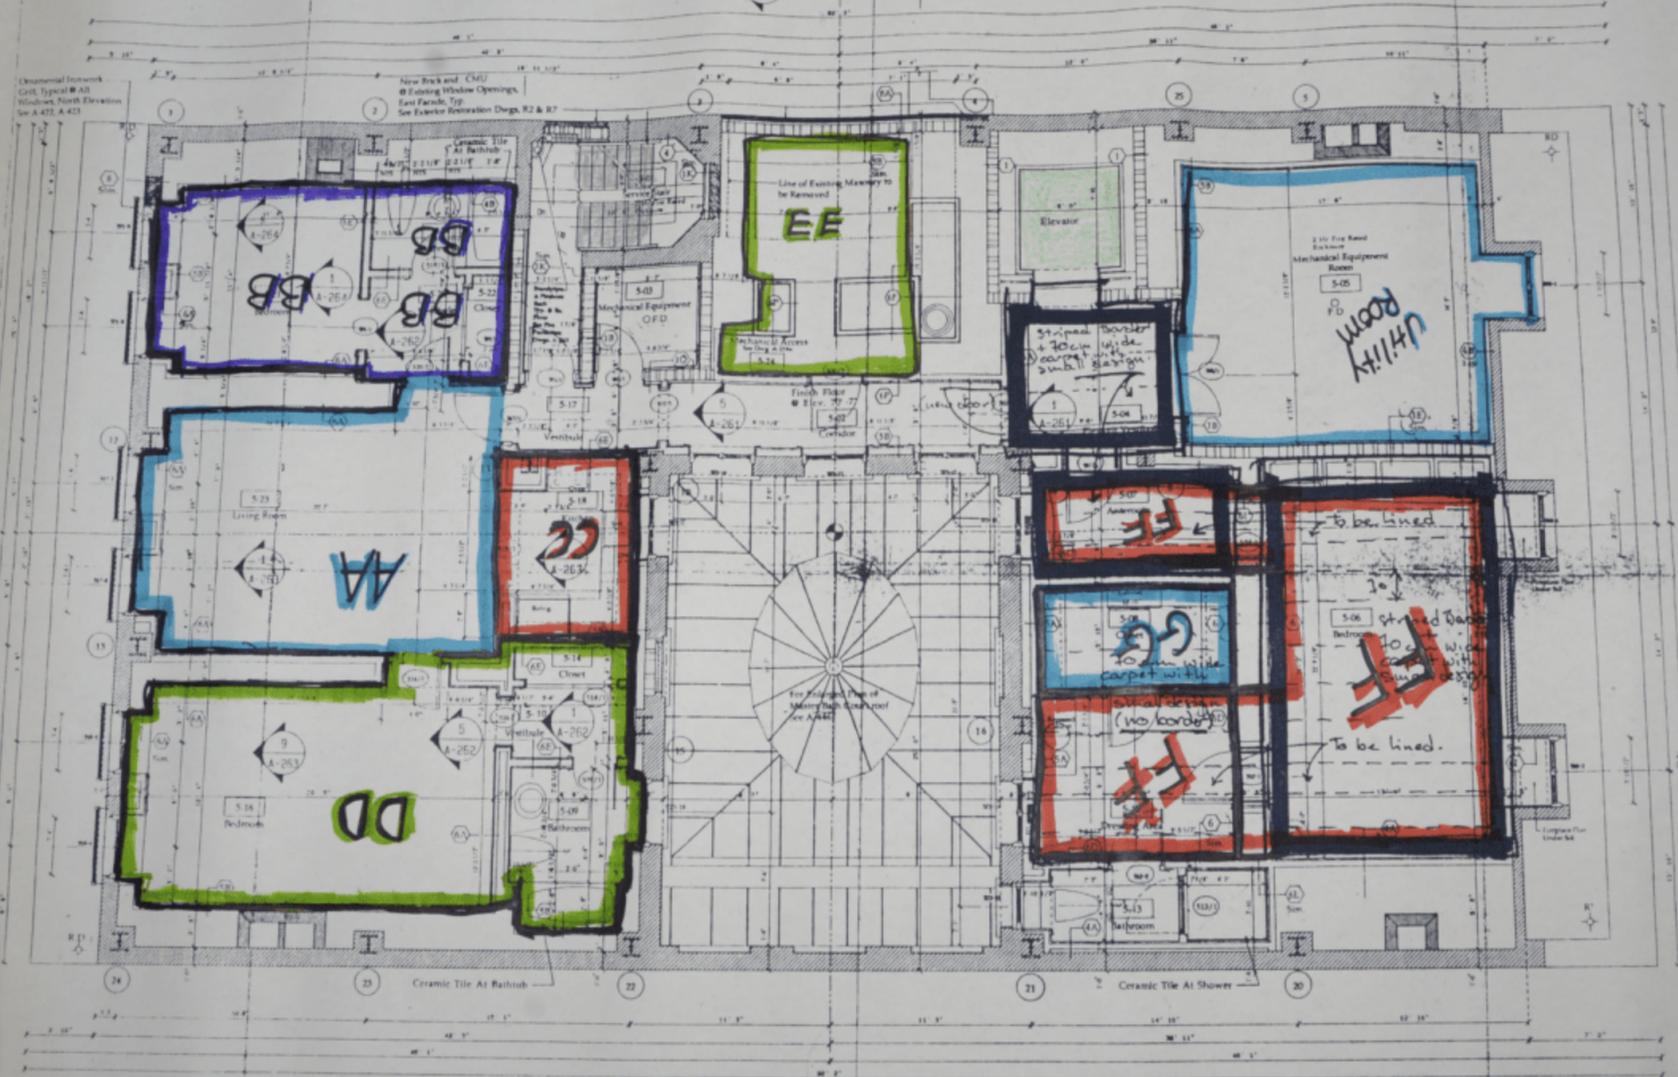

ROOM NO.	ROOM NAME	ENLARGED PLAN	ELEVATIONS
S-01	Service Stair		
S-02	Corridor		A-201
S-03	Medical Equipment		A-201
S-04	Storage Vestibule		A-201
S-05	Mech. Equipment Room		A-201
S-06	Bedroom		A-201
S-07	Bedroom		A-201
S-08	Bedroom		A-201
S-09	Bedroom		A-201
S-10	Vestibule		A-201
S-11	Changing Area		A-201
S-12	Bedroom		A-201
S-13	Bedroom		A-201
S-14	Bedroom		A-201
S-15	Bedroom		A-201
S-16	Bedroom		A-201
S-17	Bedroom		A-201
S-18	Kitchen		A-201, 202, 203
S-19	Bathroom		A-201
S-20	Vestibule		A-201
S-21	Bedroom		A-201
S-22	Bedroom		A-201
S-23	Living Room		A-201
S-24	Mechanical Access		A-201

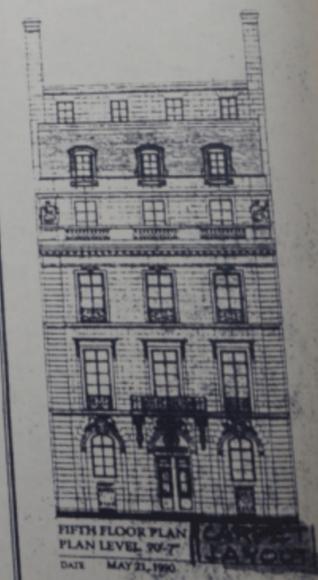

FIFTH FLOOR PLAN
 PLAN LEVEL 90'-7"
 DATE MAY 21, 1990

SCALE 1/50
 DRAWING A-106

SDNY_GM_00167024