




Greater St. James

Preliminary Concept

20 - 03 - 2017



Site Analysis

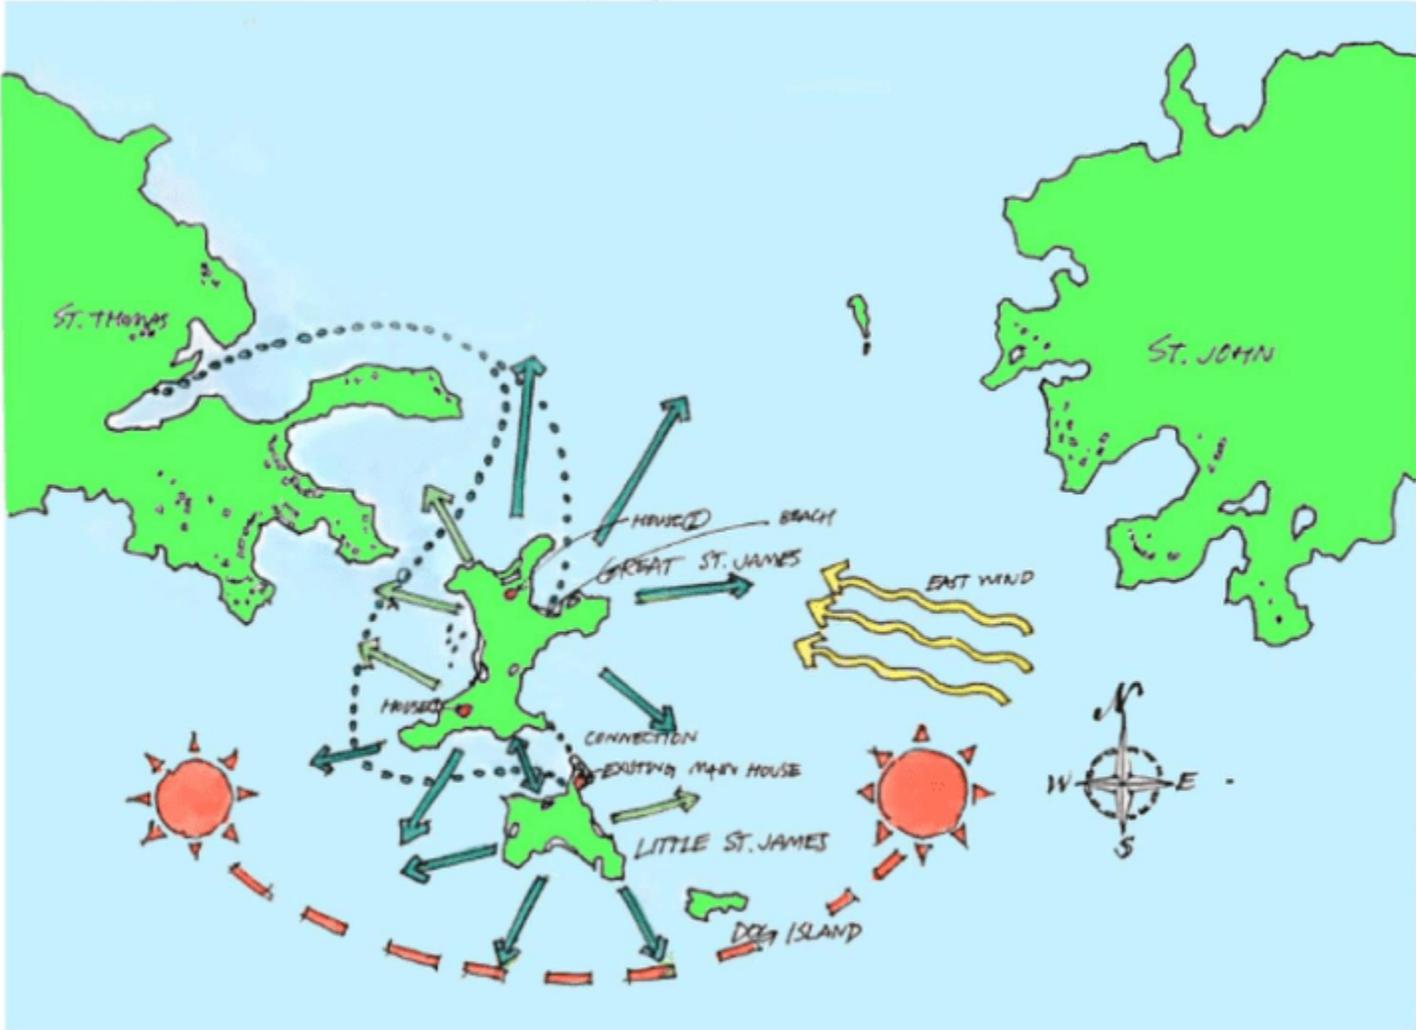

Selected House Location



Views




Selected Views




3 Architecture Zones



Site Dimension & Grading

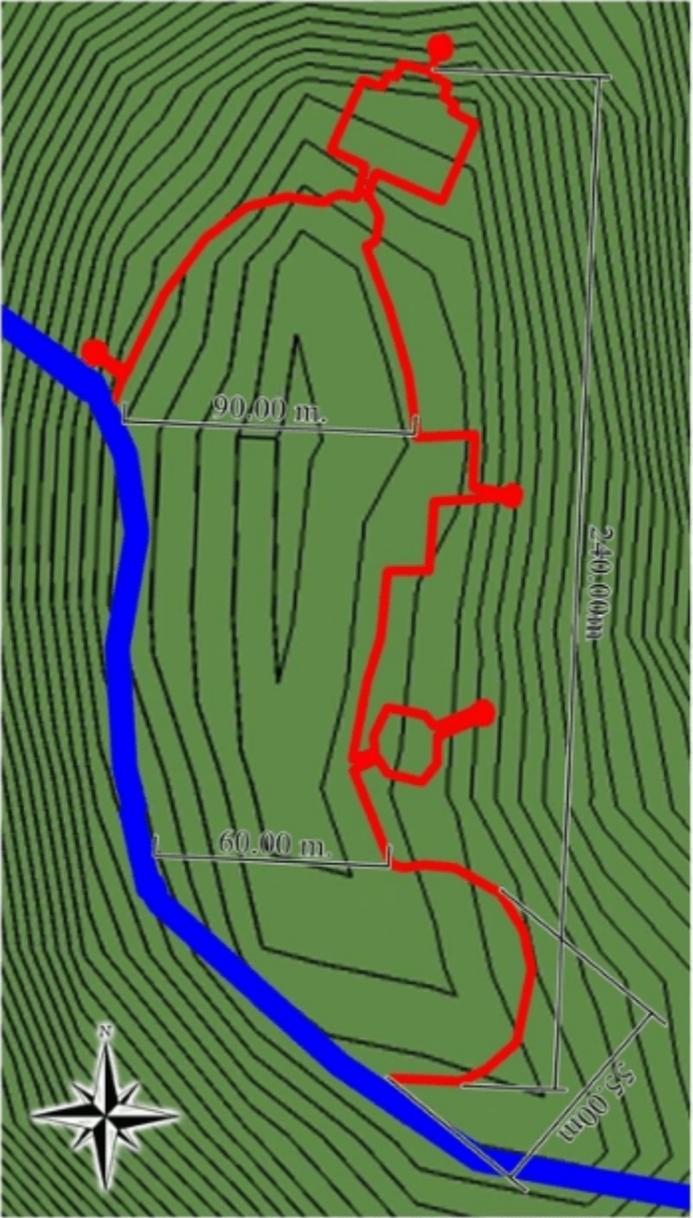

Overall First Level Floor Plan

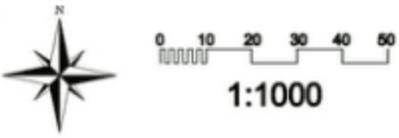

Overall Second Level Floor Plan





1:1000



Selected Floor Plan Living Room with Dining Below




Plan

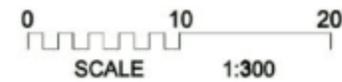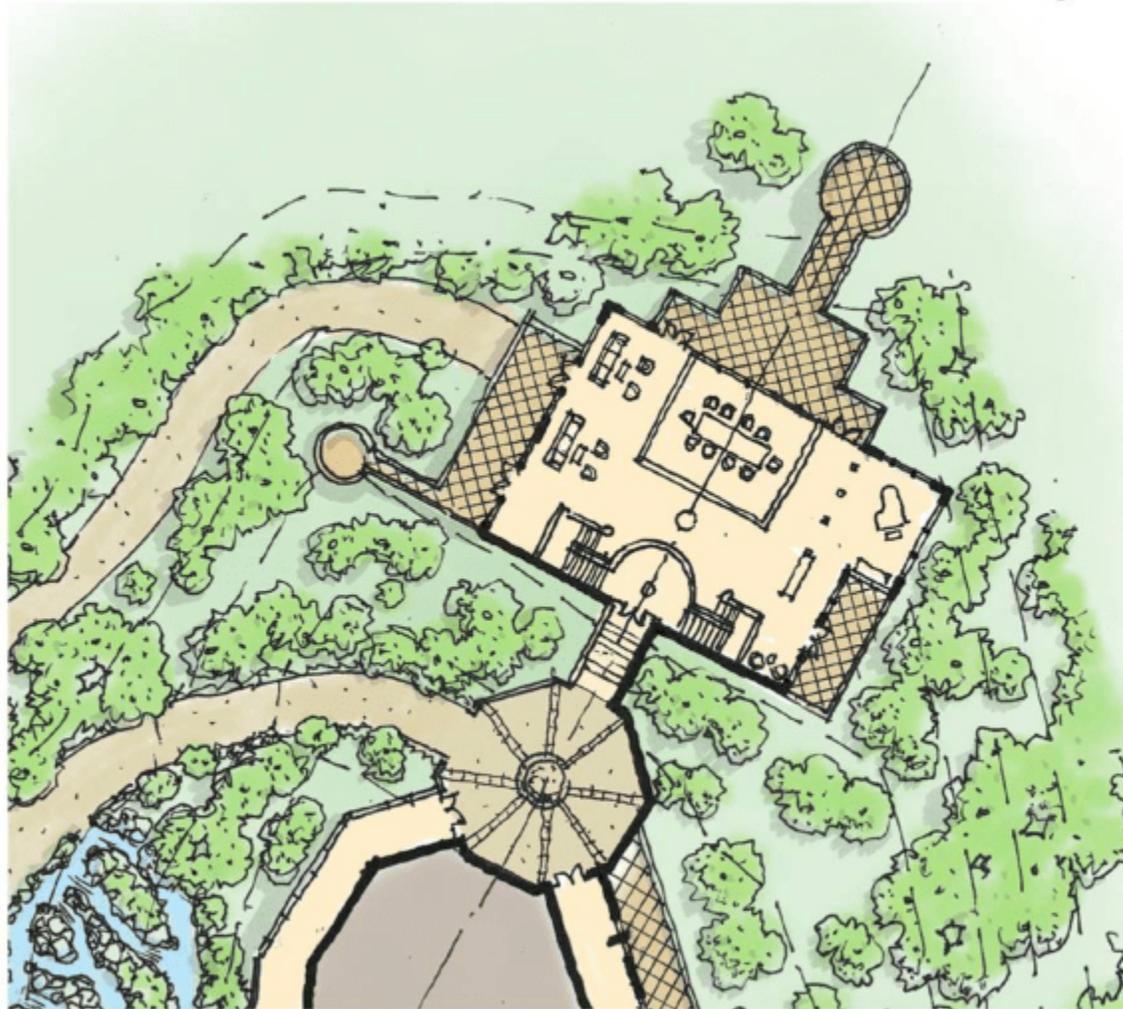

Selected Floor Plan Theatre & Indoor Pool




Plan

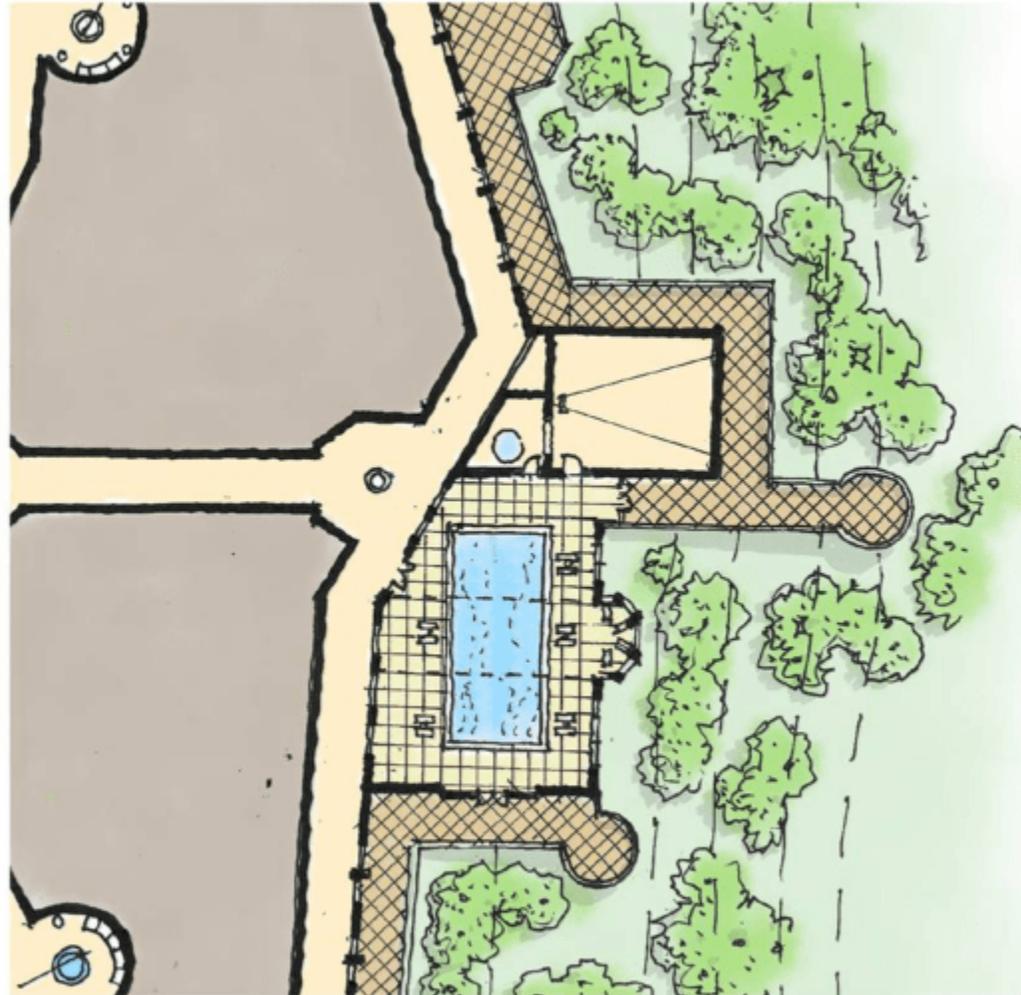

Selected Floor Plan Hamam & Indoor Pool




Plan

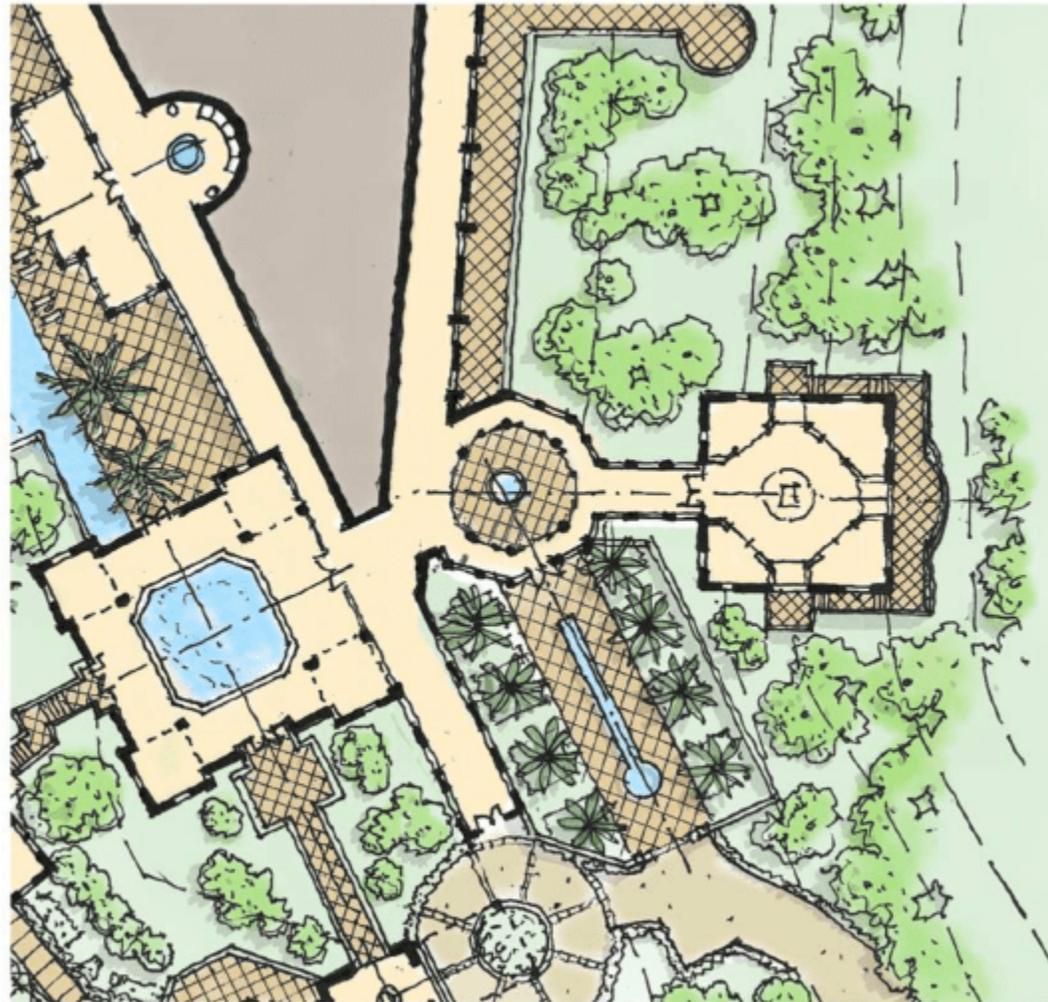

Selected Floor Plan Master Bedroom & Bathroom




Plan

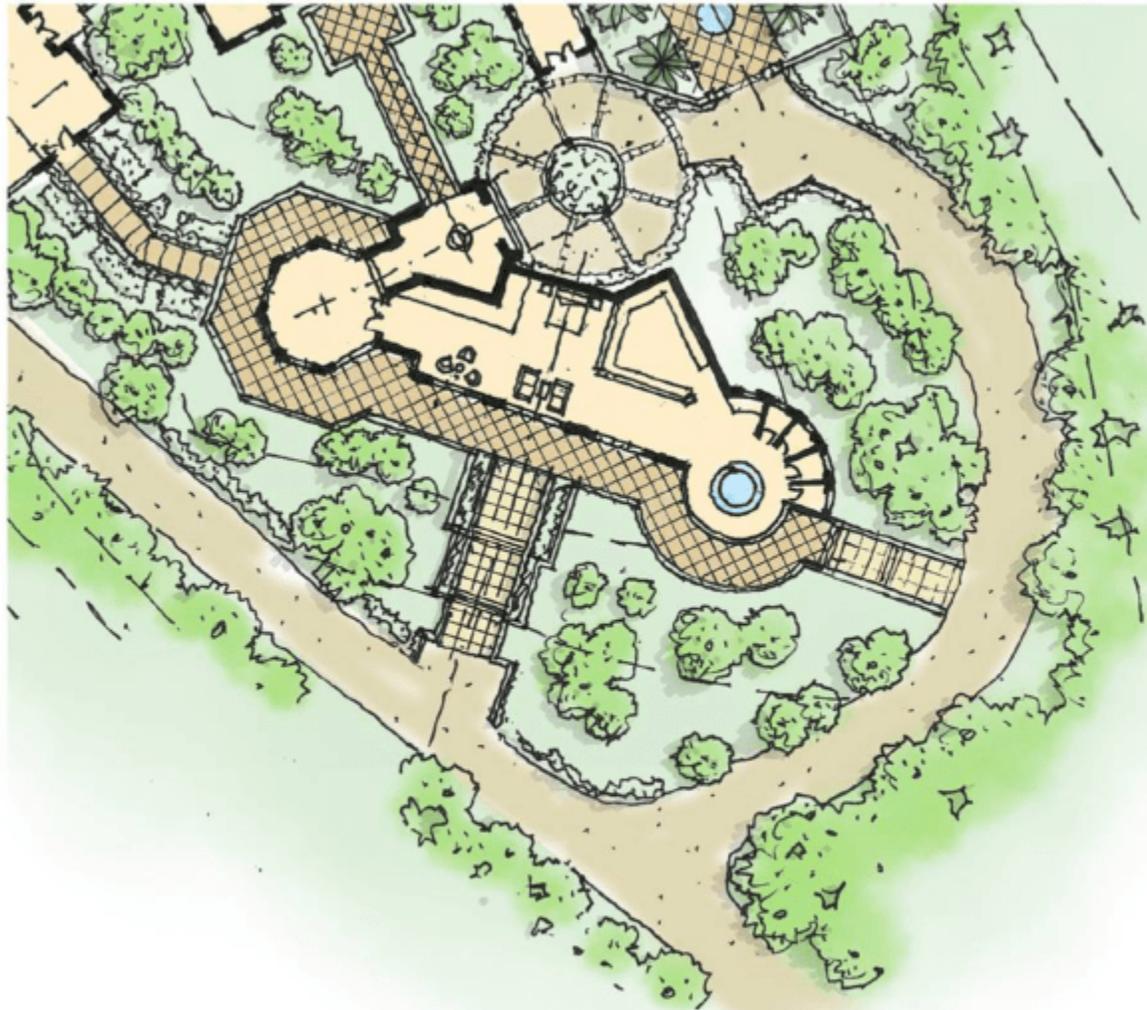

Selected Floor Plan Indoor Pool & Gym



Plan

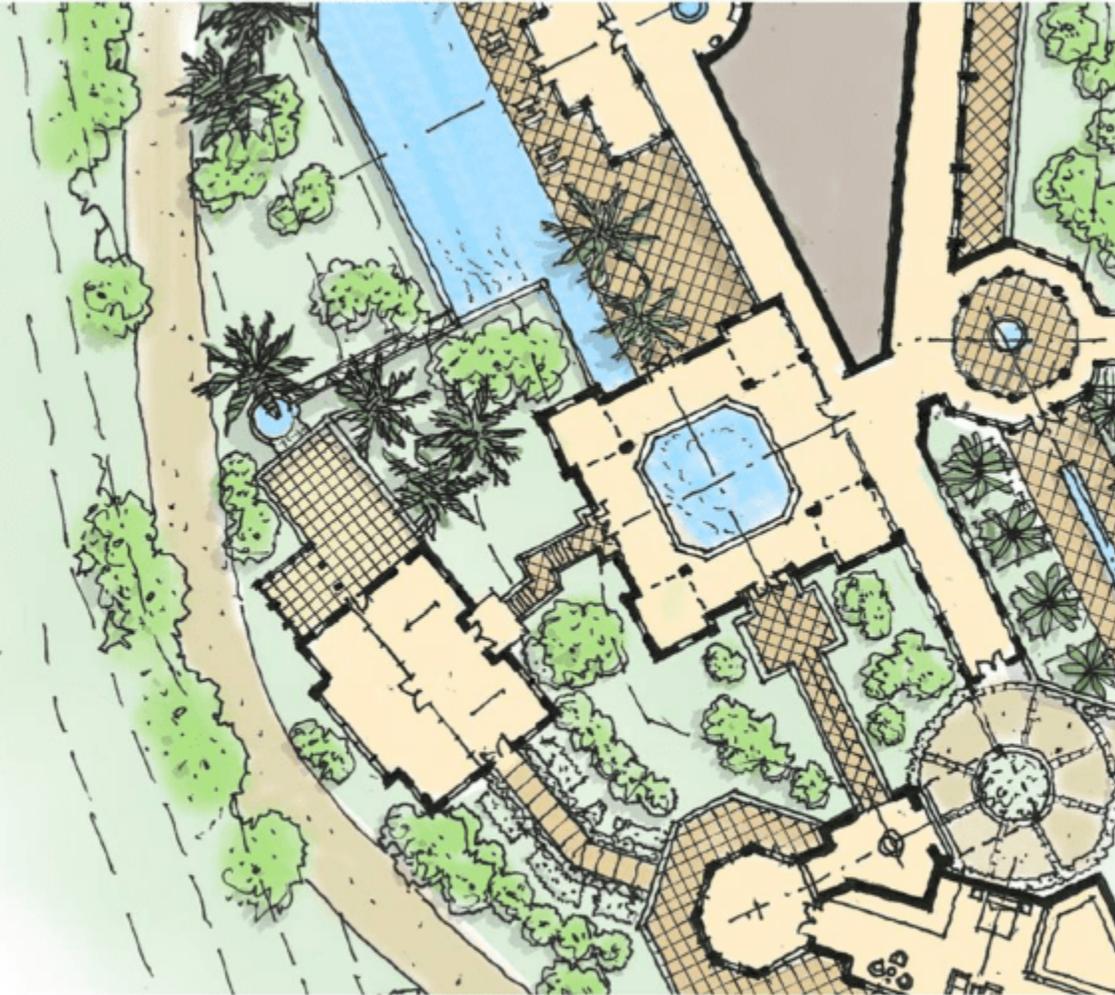



0 10 20
SCALE 1:300






Plan

Selected Floor Plan Dining Breakfast Area & Kitchen

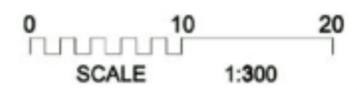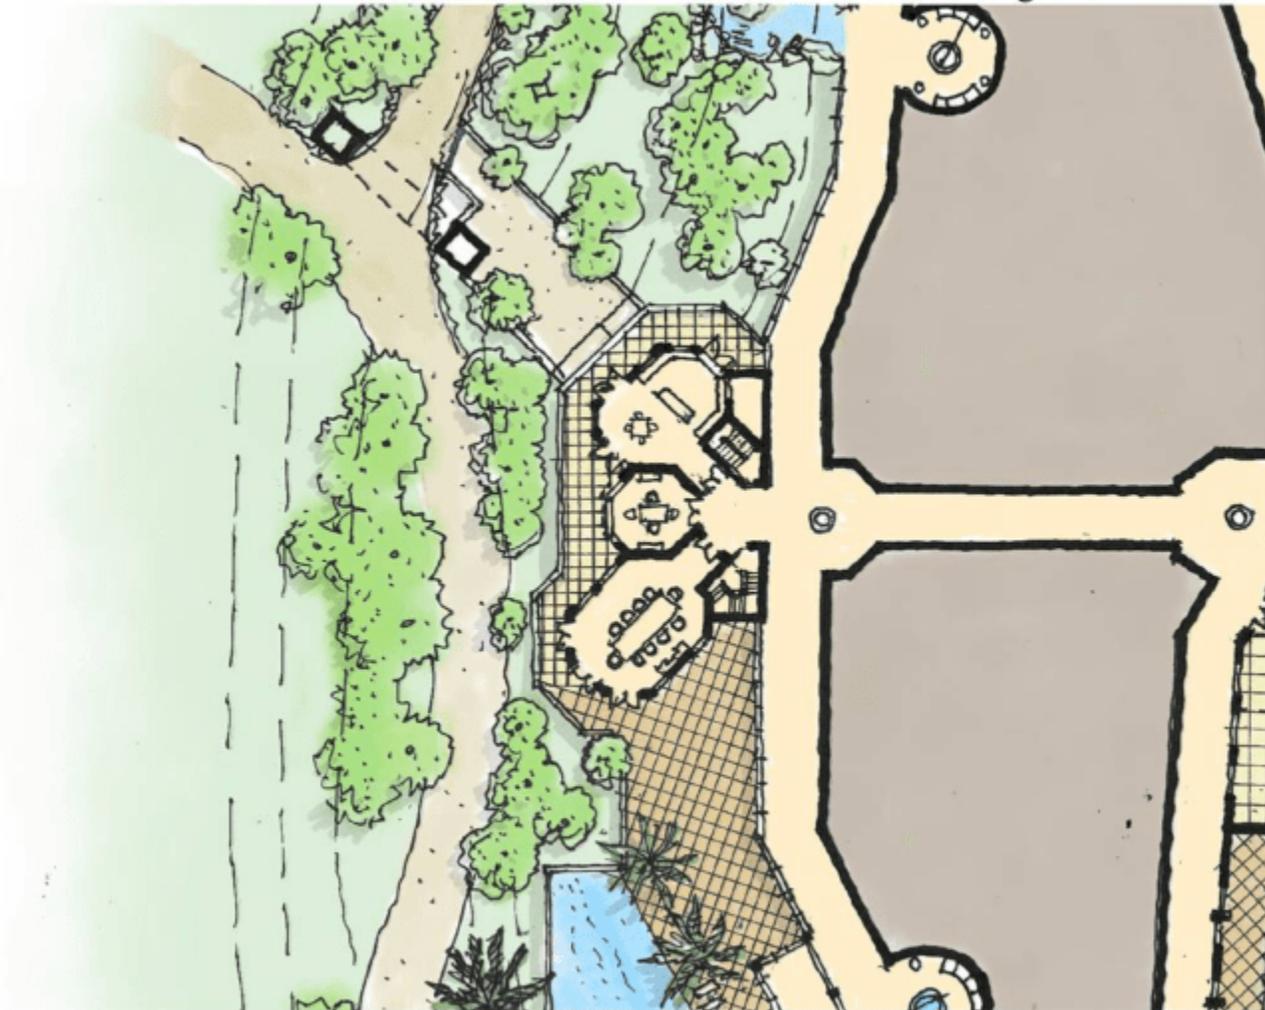

Preliminary Area Calculation

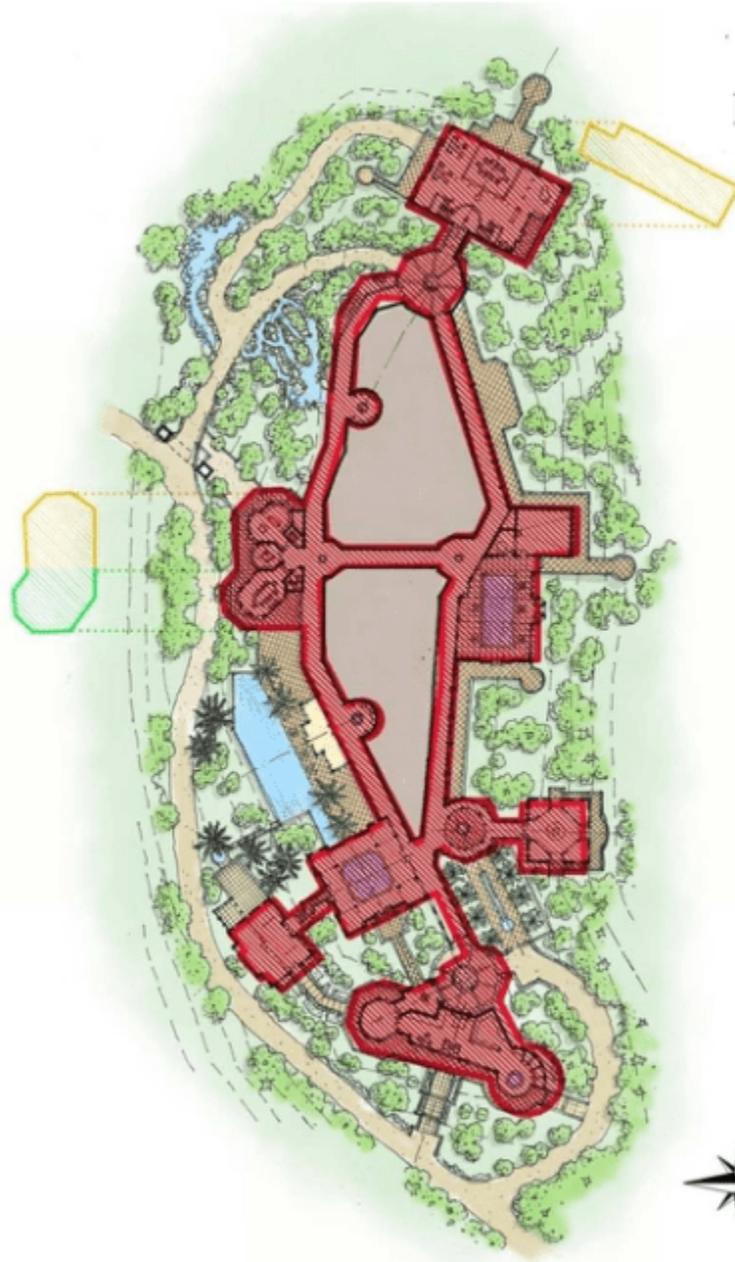


Area 4,000 SQM.





Map Plan

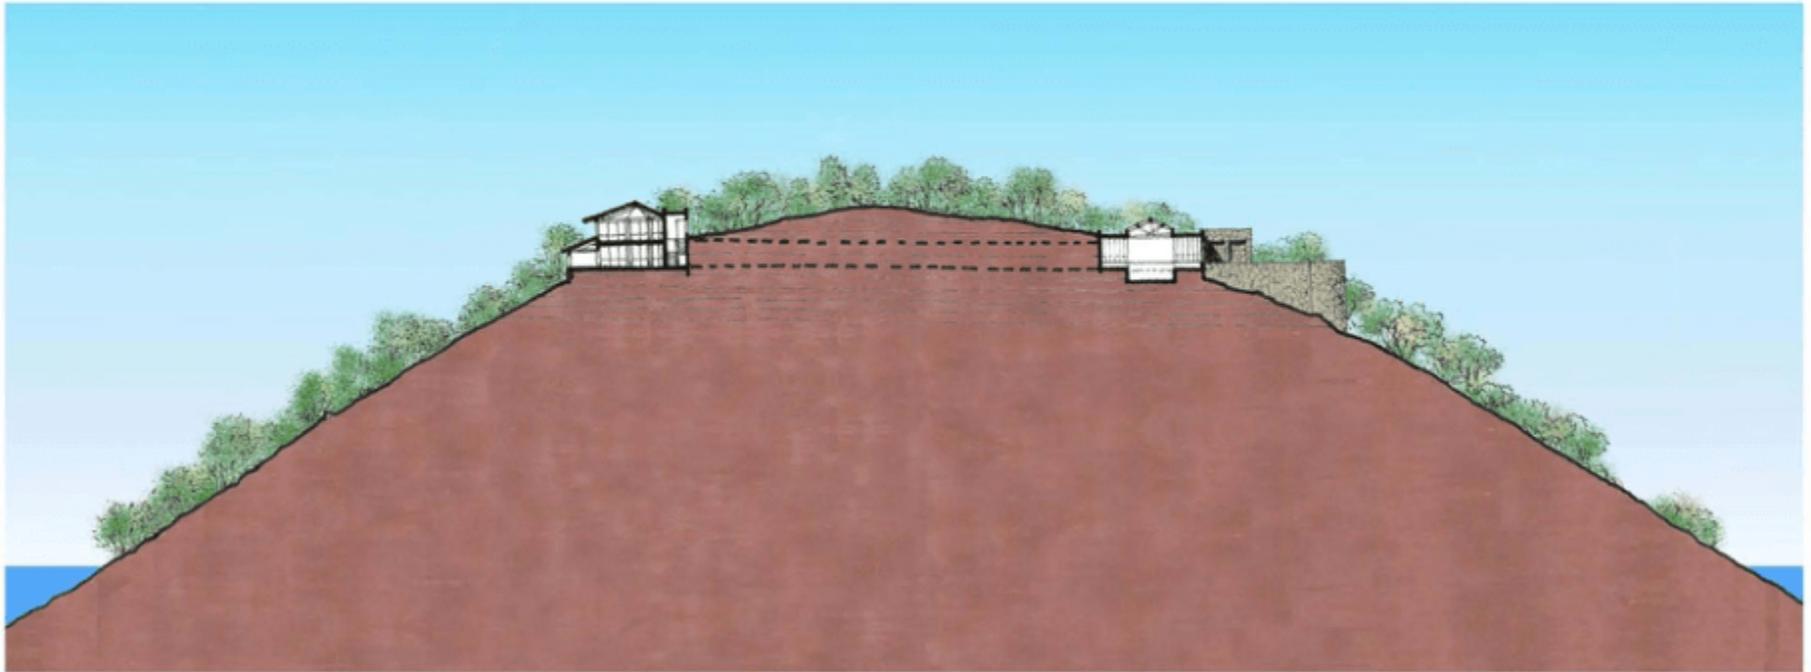

Arial View Rendering Color



Arial View Location




Image Board



Image Board



Image Board

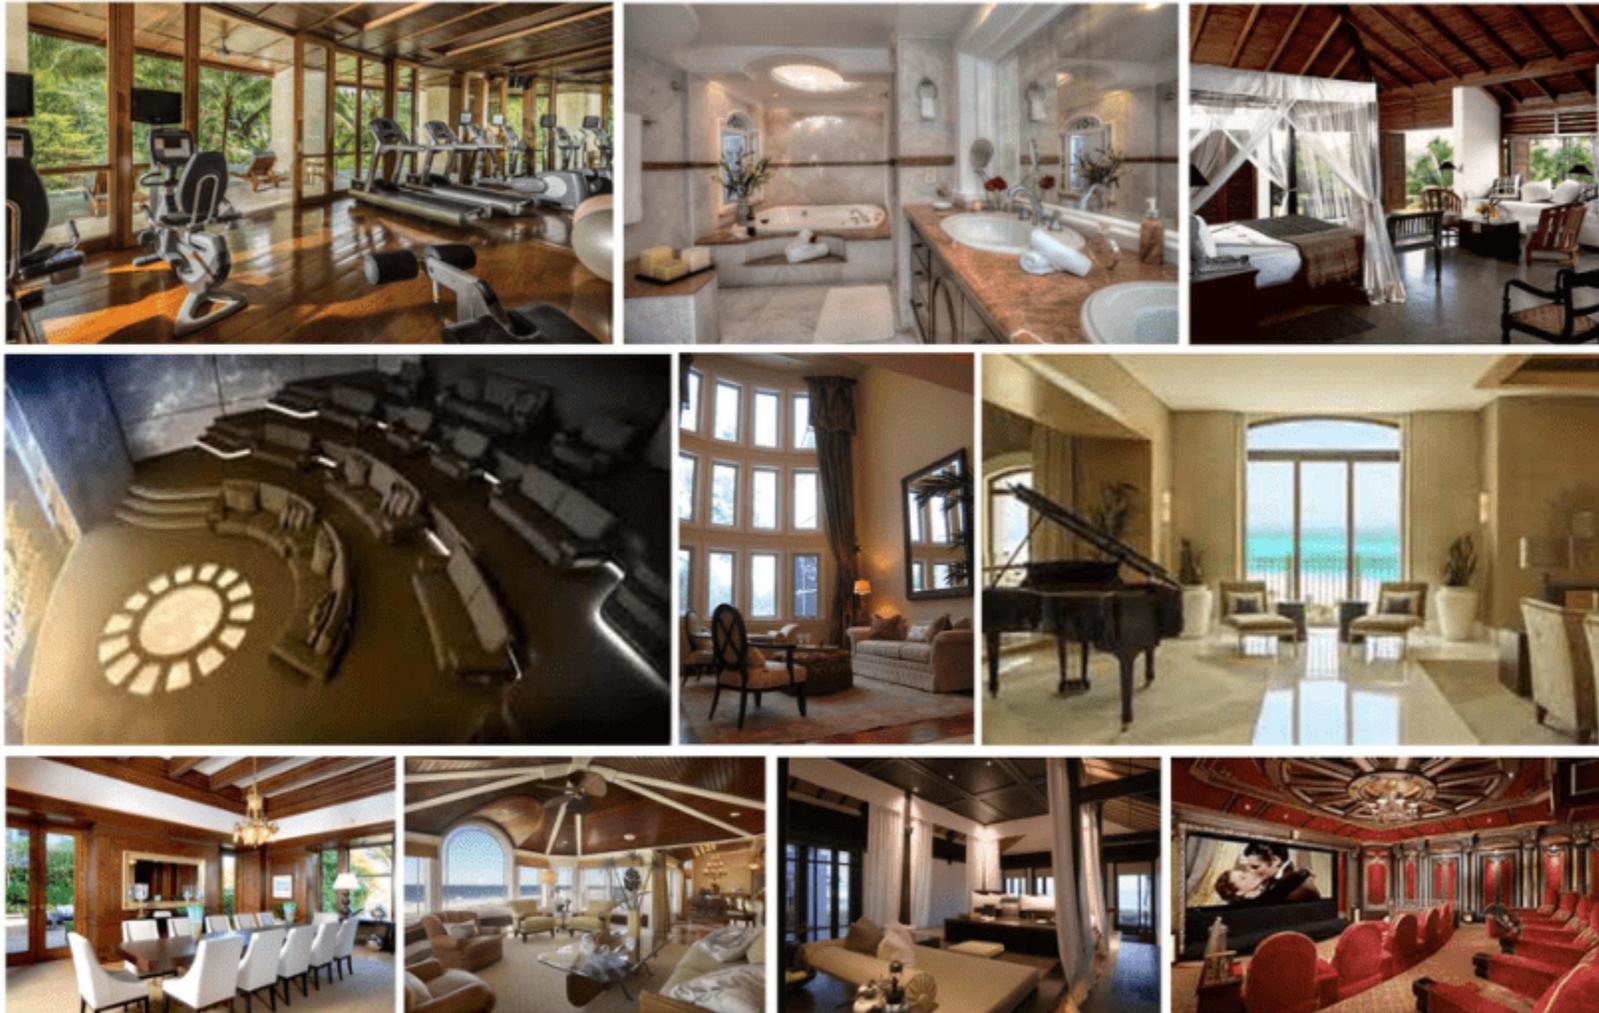



CREATIVE KINGDOM DUBAI

