
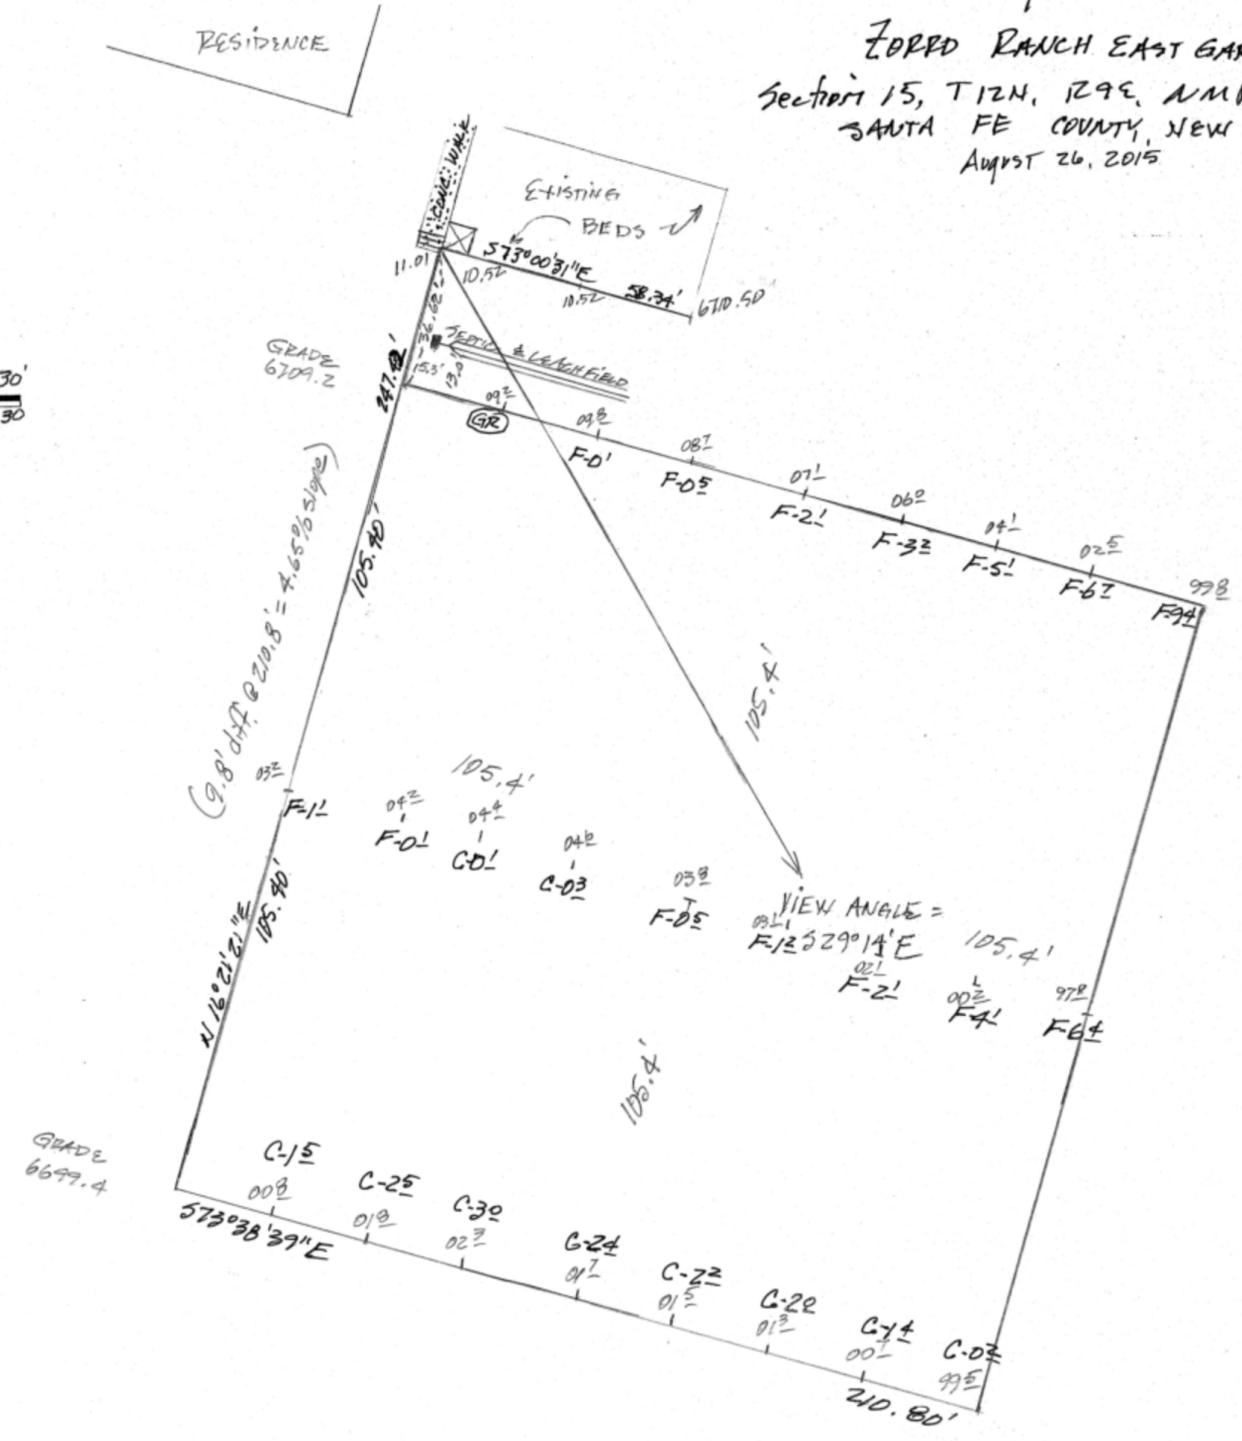


Sketch Layout of
ZORRO RANCH EAST GARDENS
 Section 15, T12N, R29E, NMPM,
 SANTA FE COUNTY, NEW MEXICO
 August 26, 2015

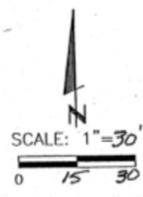

Oden & Associates
 surveyors engineers planners

P.O. Box 1978
 700 U.S. ROUTE 66
 MCKINNEY, TX 75069
 (505) 832-1425
 832-6996 (FAX)

Designed TRO	Drawn TRO	Date 8/20	Checked RGS	Date 8/20	Sheet 1 of 1
Job # 515-101	File # Corro		Printed TRO	Drawn TRO	