

LITTLE SAINT JAMES ISLAND




GENERAL NOTES:

1. ALL DRAWINGS CONTAINED WITHIN ARE ILLUSTRATIVE, AND SHOULD NOT BE USED FOR CONSTRUCTION. CONSTRUCTION DOCUMENTS WILL BE DEVELOPED IF THE SCHEMATIC DESIGN IS APPROVED BY CLIENT.
2. ALL ELEVATIONS ARE EXTRAPOLATED FROM THE SURVEY PROVIDED BY THE CLIENT, AND SHOULD BE CHECKED ON SITE.
3. ALL DIMENSIONS, INCLUDING THE EXACT NUMBER OF STAIRS REPRESENTED, SHOULD BE CHECKED ON SITE.
4. THE PLANTING SCHEMES PICTURED ARE STRICTLY REPRESENTATIONAL. A DETAILED PLANTING PLAN WILL BE DEVELOPED USING CLIMATE-APPROPRIATE PLANT MATERIALS IF THE SCHEMATIC DESIGN IS APPROVED BY CLIENT.

LIST OF DRAWINGS:

T-000	NOTES AND DRAWINGS
T-100	TERRACE PLAN
T-101	PRECEDENT IMAGES
T-102	TERRACE VIEW - NO PLANTS
T-103	TERRACE VIEW - WITH PLANTS
T-104	VIEW FROM MASTER SUITE

ISSUED FOR	DATE
CLIENT	12-30-10
CLIENT	12-28-10
CLIENT	12-16-10
CLIENT	11-30-10
CLIENT	11-19-10
CLIENT	11-16-10

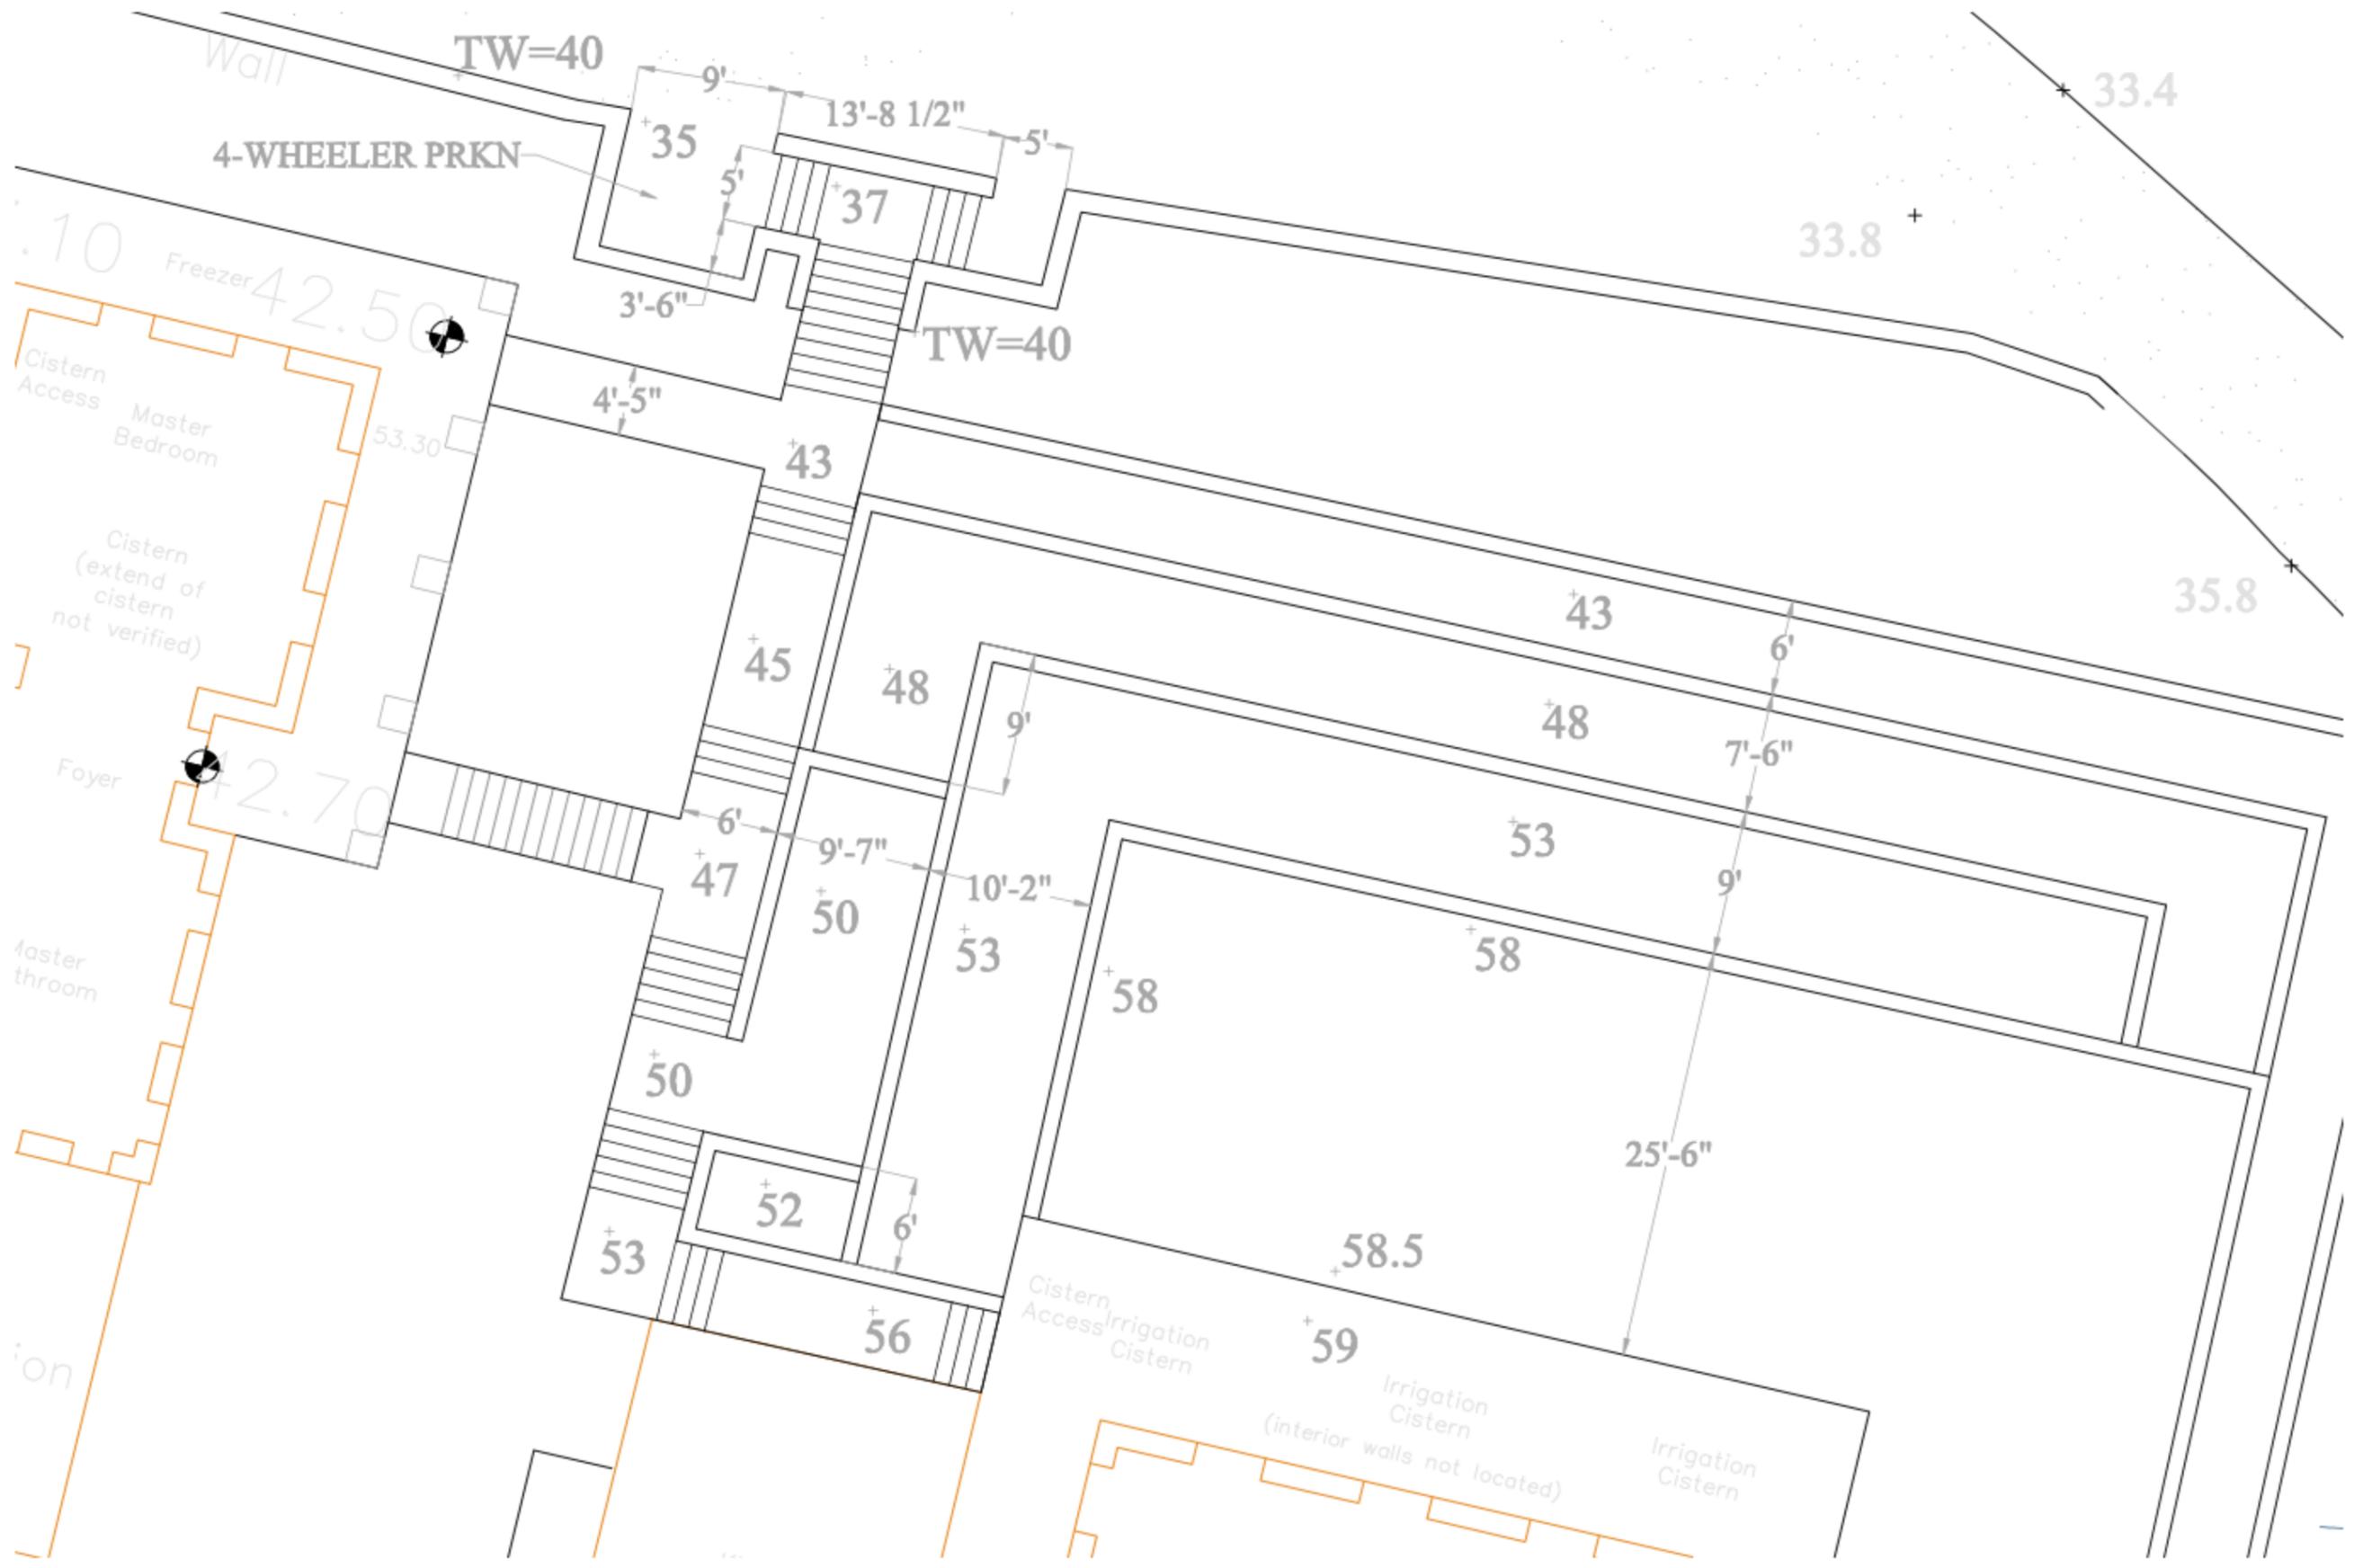

TERRACE PLAN

SCALE: 1" = 10' N

ISSUED FOR	DATE
CLIENT	12-30-10
CLIENT	12-28-10
CLIENT	12-16-10
CLIENT	11-30-10
CLIENT	11-19-10
CLIENT	11-16-10



BEFORE


PRECEDENT IMAGES

THESE IMAGES ARE OF A PROJECT DESIGNED BY, AND CONSTRUCTED UNDER THE DIRECTION OF CHRISTIAN DUVERNOIS GARDENS, INC. THEY DEMONSTRATE A SIMILAR STONE TERRACING SCHEME AS IS PROPOSED TO THE SITE AT LITTLE SAINT JAMES ISLAND, AND ARE INTENDED TO GIVE AN IDEA OF HOW THE TERRACES MIGHT LOOK ONCE CONSTRUCTED. IT SHOULD BE NOTED THAT THE PLANTING SCHEME AND PLANT TYPES ARE MUCH DIFFERENT THAN WILL BE USED AT LITTLE SAINT JAMES. HOWEVER, THEY DO DEMONSTRATE HOW PLANT MATERIAL CAN SOFTEN SUCH LARGE STONE TERRACES.



AFTER

ISSUED FOR	DATE
CLIENT	12-30-10
CLIENT	12-28-10
CLIENT	12-16-10
CLIENT	11-30-10
CLIENT	11-19-10
CLIENT	11-16-10

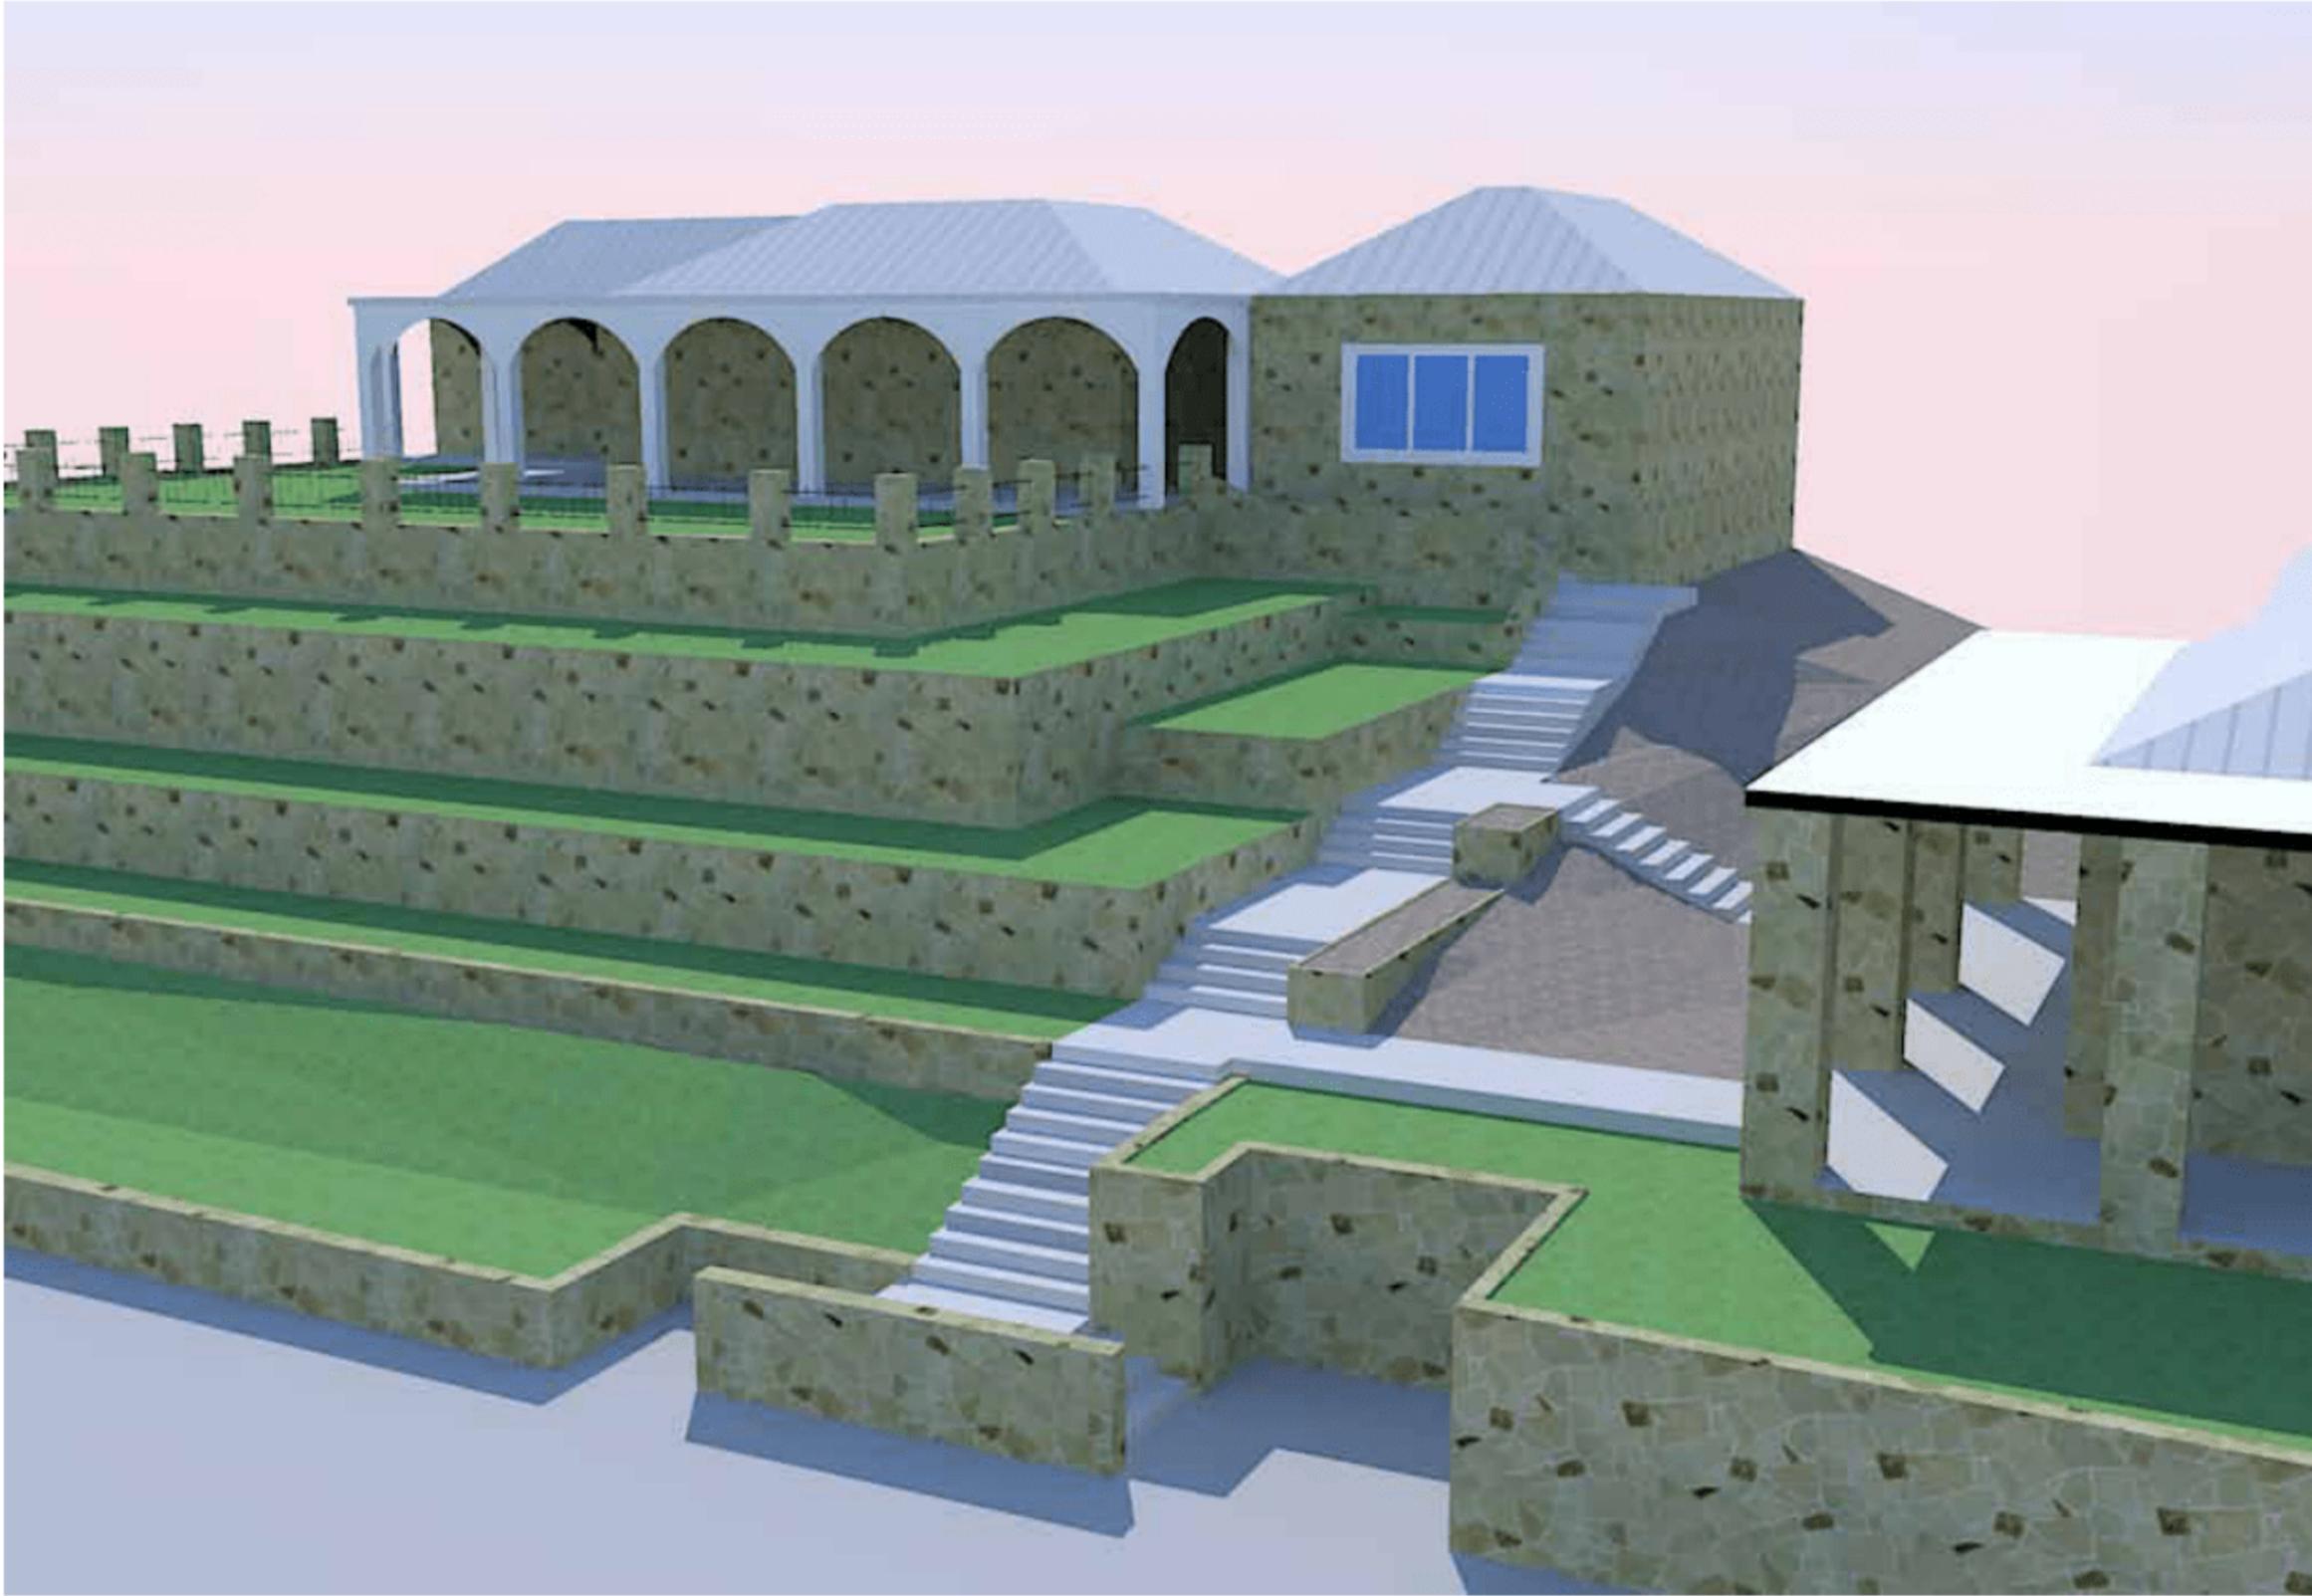

TERRACE VIEW - NO PLANTS

NTS

CHRISTIAN DUVERNOIS *Gardens inc.*
 224 WEST 29TH STREET, 10TH FLOOR • NEW YORK, NY • 10001
 for

ISSUED FOR	DATE
CLIENT	12-30-10
CLIENT	12-28-10
CLIENT	12-16-10
CLIENT	11-30-10
CLIENT	11-19-10
CLIENT	11-16-10

EPSTEIN RESIDENCE
 Little St. James Island, V.I.

T-102
 TERRACE
 VIEW - NO
 PLANTS



TERRACE VIEW - WITH PLANTS

NTS

ISSUED FOR	DATE
CLIENT	12-30-10
CLIENT	12-28-10
CLIENT	12-16-10
CLIENT	11-30-10
CLIENT	11-19-10
CLIENT	11-16-10



VIEW FROM MASTER SUITE

NTS

ISSUED FOR	DATE
CLIENT	12-30-10
CLIENT	12-28-10
CLIENT	12-16-10
CLIENT	11-30-10
CLIENT	11-19-10
CLIENT	11-16-10