
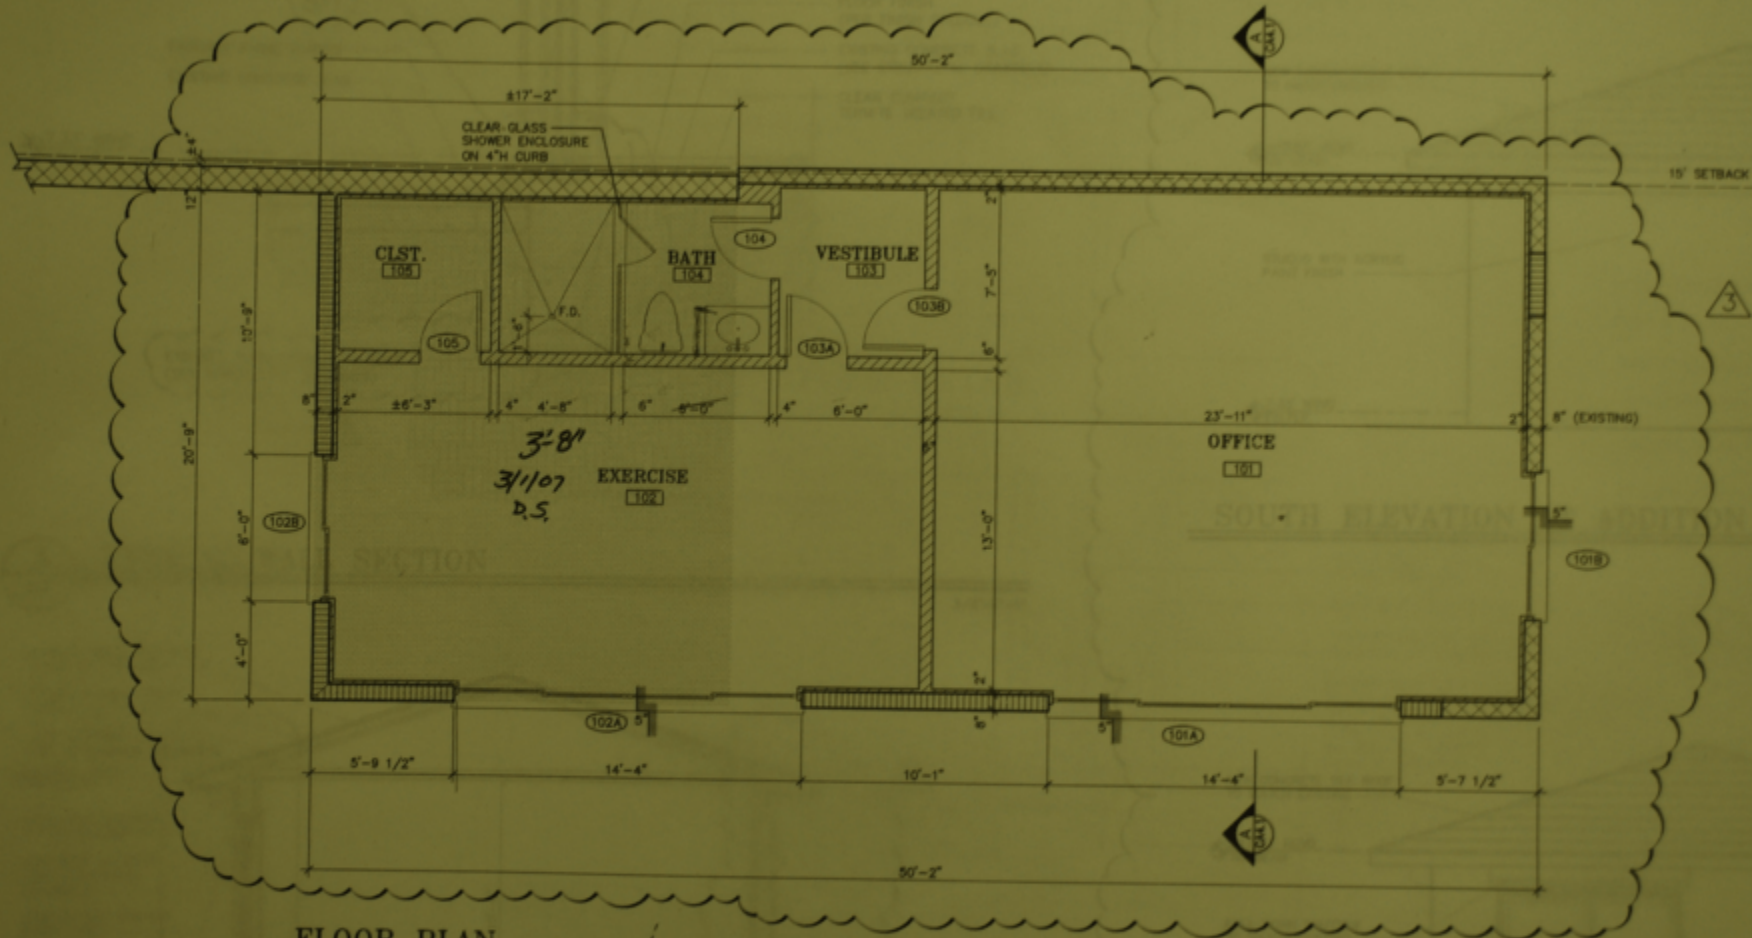
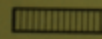
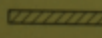


DEMO PLAN

 

FLOOR PLAN

PLAN LEGEND

-  = INDICATES NEW MASONRY
-  = INDICATES NEW STUD FRAMING
-  = INDICATES EXIST. STRUCTURE

