

# LITTLE ST. JAMES GENERATOR AND R.O BUILDING ROOFING PROJECT

PARCEL NOS. A,B AND C  
LITTLE ST JAMES U.S.V.I

## MODIFICATION TO CZT-53-04L



### INDEX OF DRAWINGS

A0.0 COVER SHEET

### CIVIL DRAWINGS

C1.0 ENLARGED SITE PLAN

### ARCHITECTURAL DRAWINGS

A-1A10 EXISTING FLOOR PLAN BUILDING A  
A-2A10 PROPOSED FLOOR PLAN BUILDING A  
B-1A10 EXISTING FLOOR PLAN BUILDING B  
B-2A10 PROPOSED FLOOR PLAN BUILDING B  
A-A2.0 PROPOSED ELEVATIONS BUILDING A  
A-A2.0 PROPOSED ELEVATIONS BUILDING A  
B-A2.0 PROPOSED ELEVATIONS BUILDING B

A3.0 CROSS SECTION BUILDING B  
A3.1 CROSS SECTION BUILDING A



PREPARED BY  
**Jaredian Design Group**  
Architects, Engineers and Planners

No. 33 Drorningside Gate - Queen's Quarter  
Post Office Box 4238  
St. Thomas, U.S. Virgin Islands  
Telephone 346.777.1688 Fax 346.777.1681













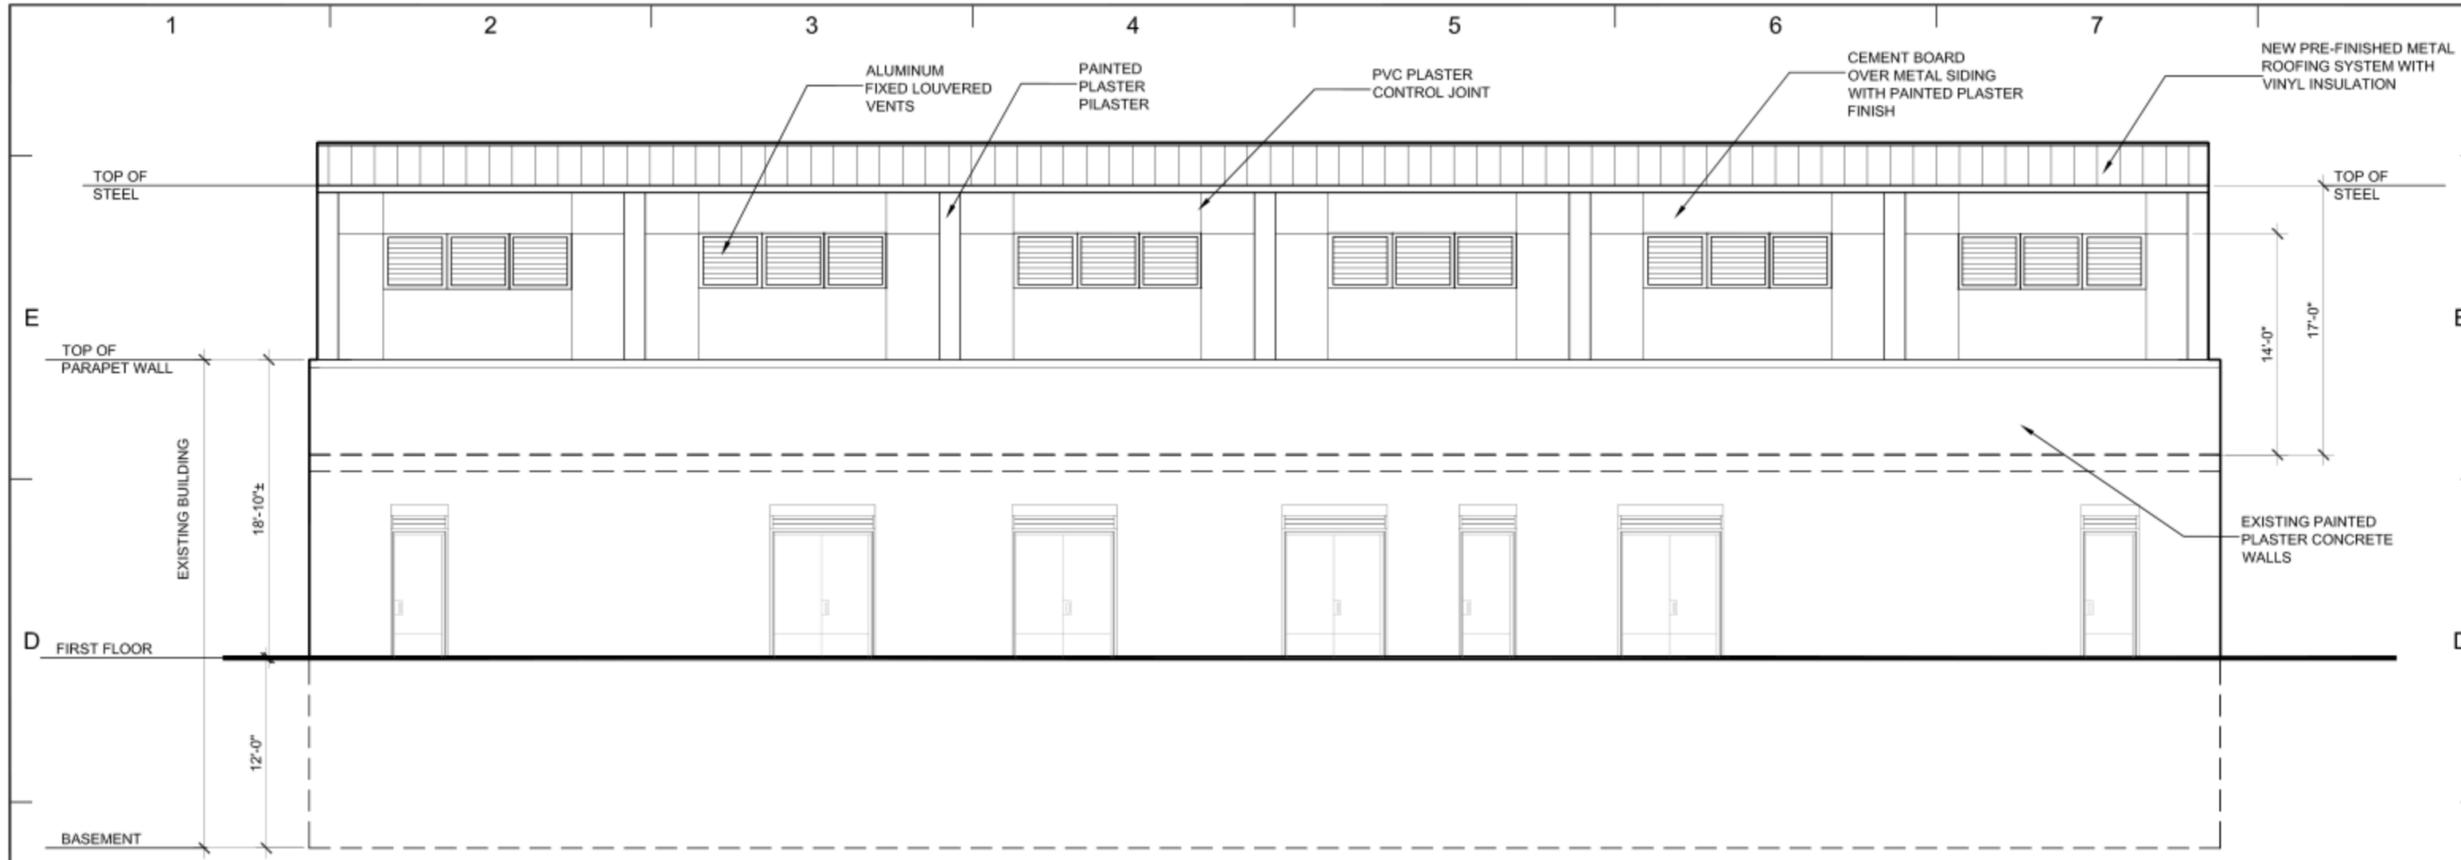

**1 BUILDING A EAST ELEVATIONS**  
 AA2.0 AA2.0 SCALE: 3/16"=1'-0"

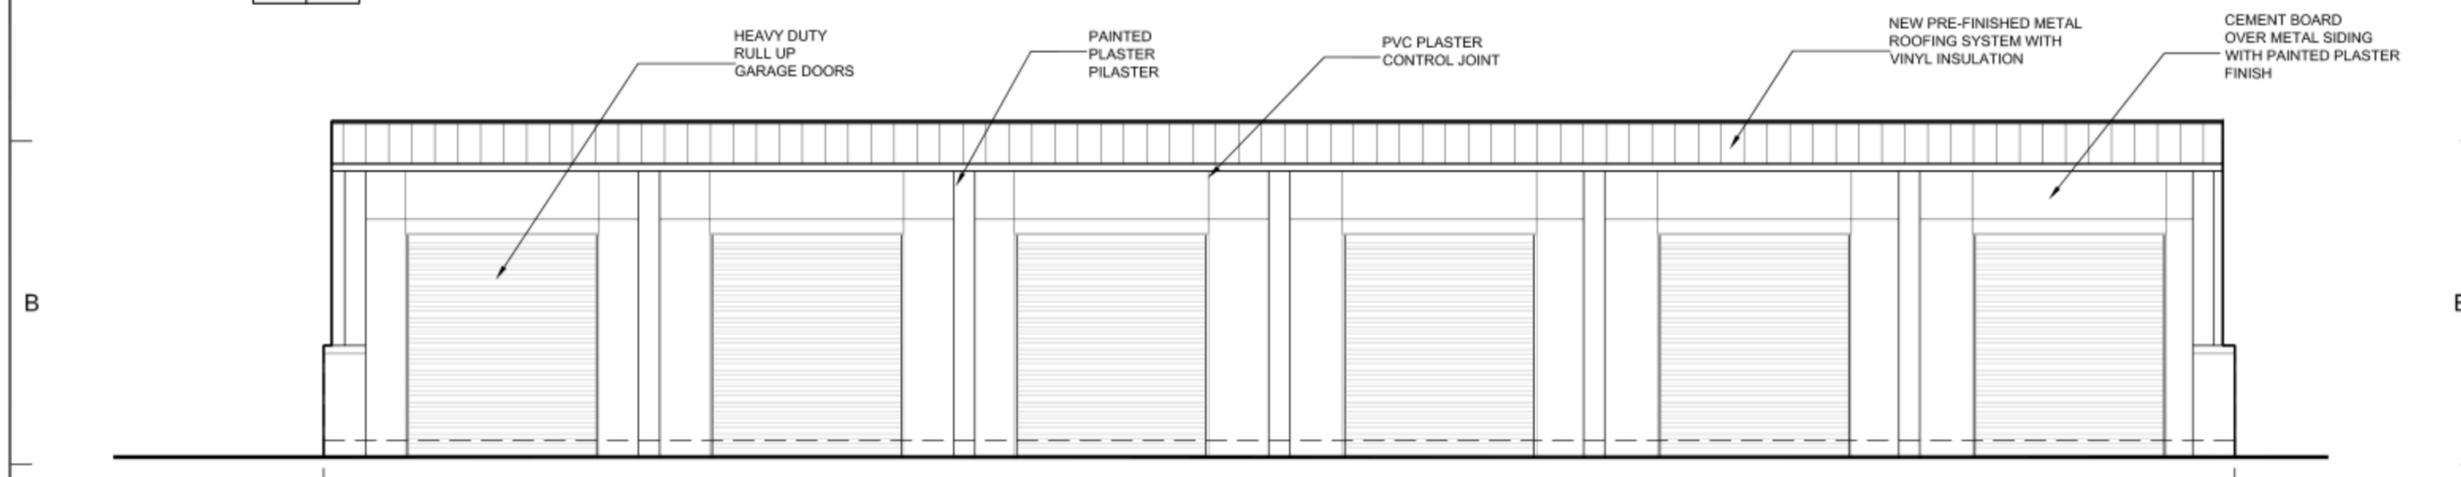

**2 BUILDING A WEST ELEVATIONS**  
 AA2.0 AA2.0 SCALE: 3/16"=1'-0"

REVISIONS		
NO.	DATE	REMARKS

CONSULTANTS

**JDG** Jaredian Design Group  
 Architects, Engineers and Planners  
 No.33 Dronningens Gade - Queen's Quarter  
 Post Office Box 6218  
 St. Thomas, U.S. Virgin Islands 00904  
 Telephone: 340 777 1600 Fax: 340 777 1601  
 e-mail: [redacted]

THESE PLANS AND THE DESIGN CONTAINED HEREIN ARE THE SOLE PROPERTY OF JAREDIAN DESIGN GROUP. THESE PLANS SHALL NOT BE REPRODUCED WITHOUT THE WRITTEN PERMISSION OF JAREDIAN DESIGN GROUP. UNAUTHORIZED USE SHALL INEFFECTUALLY CLAIM FOR COMPENSATION. THE USE BY ANY PERSON OR FIRM OF THESE PLANS OR ANY PART THEREOF SHALL NOT BE ANY WAY SUBJECT TO ANY DESIGN OR SPECIFICATIONS CONTAINED THEREIN.

**LITTLE ST. JAMES R.O AND GENERATOR BUILDING ROOFING PROJECT**  
 PARCELS A,B,C  
 LITTLE ST JAMES U.S.V.I

DATE: 4-16-15  
 DRAWN BY: K.R.B.  
 CHECKED BY: K.R.B.  
 APPROVED BY: J.P.W.

PROJECT NO.: 15-001  
 CONTRACT NO.:

SHEET NO.: **A-A2.0**  
 BUILDING ELEVATIONS  
 R.O BUILDING

*[Signature]*









