

BATH / KITCHEN NOTES

INSULATE ANY JST'S CAVITIES THAT HAVE PLUMBING, WATER WASTE LINES (TYP)

INSULATE ALL INTERIOR PARTITIONS OF TOILET, BATHROOMS, LAUNDRY, ETC. (SEE PLANS FOR OTHER ROOMS)

AT ALL WASTE LINES INSULATE IN WALLS AND FLOOR CAVITIES WRAP AND INSULATE THOROUGHLY

PROVIDE SOLID BLOCKING FOR INSTALLATION OF GRAB / TOWEL BARS 30"x42" (CONFIRM LOCATION WITH OWNER)

SOLID BLK'G ABV. VANITY HT. 42"-54" FOR TOWEL BARS (CONFIRM LOCATION WITH OWNER)

CONTRACTOR TO INSTALL 1/2" CEMENT BOARD ON ALL FLOORS OF BATHS OVER 3/4" PLWD SUB FLOOR BEFORE INSTALLING FIN. TILE

SHOWER : (SHOWER/TUB) TILE ALL SIDES ON CEMENT BACKER BOARD (TYP). VINYL PAN W/ TYP. MUD INSTALLATION IF A SHOWER STALL IS DONE.

TEMPER'D GLASS SHOWER DOOR AS SEL'D FIELD MEAS. PRIOR TO ORDER


CONFIRM RECES'D/FLUSH MEDICINE CABINET PRIOR TO CONSTRUCTION INSTALL TO MFR SPECS (TYP)

NOTE : CONFIRM FINAL LAYOUT OF PLUMBING AND KITCHEN / BATH FIXTURES WITH OWNER PRIOR TO CONSTRUCTION / VERIFY AT ROUGHING STAGE

CONFIRM FINAL ELECTRIC / LITES ETC. FOR KITCHEN / BATH'S TO COORDINATE WITH FINAL LAYOUTS INSTALL, TO CODE / MFR SPECS


NOTE : NOTIFY ARCHITECT PRIOR TO CONSTRUCTION (FOR NEW LOADS) IF FLOOR MATERIALS ARE CHANGED FROM WHAT IS SPECIFIED ON PLANS

ANY WATER LINES ON EXTERIOR WALLS SHALL BE CLAD IN PIPE WRAP INSULATION /

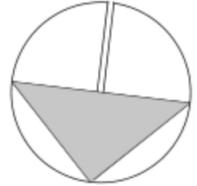

MAIN LEVELS FLOOR PLAN

1/4" SCALE

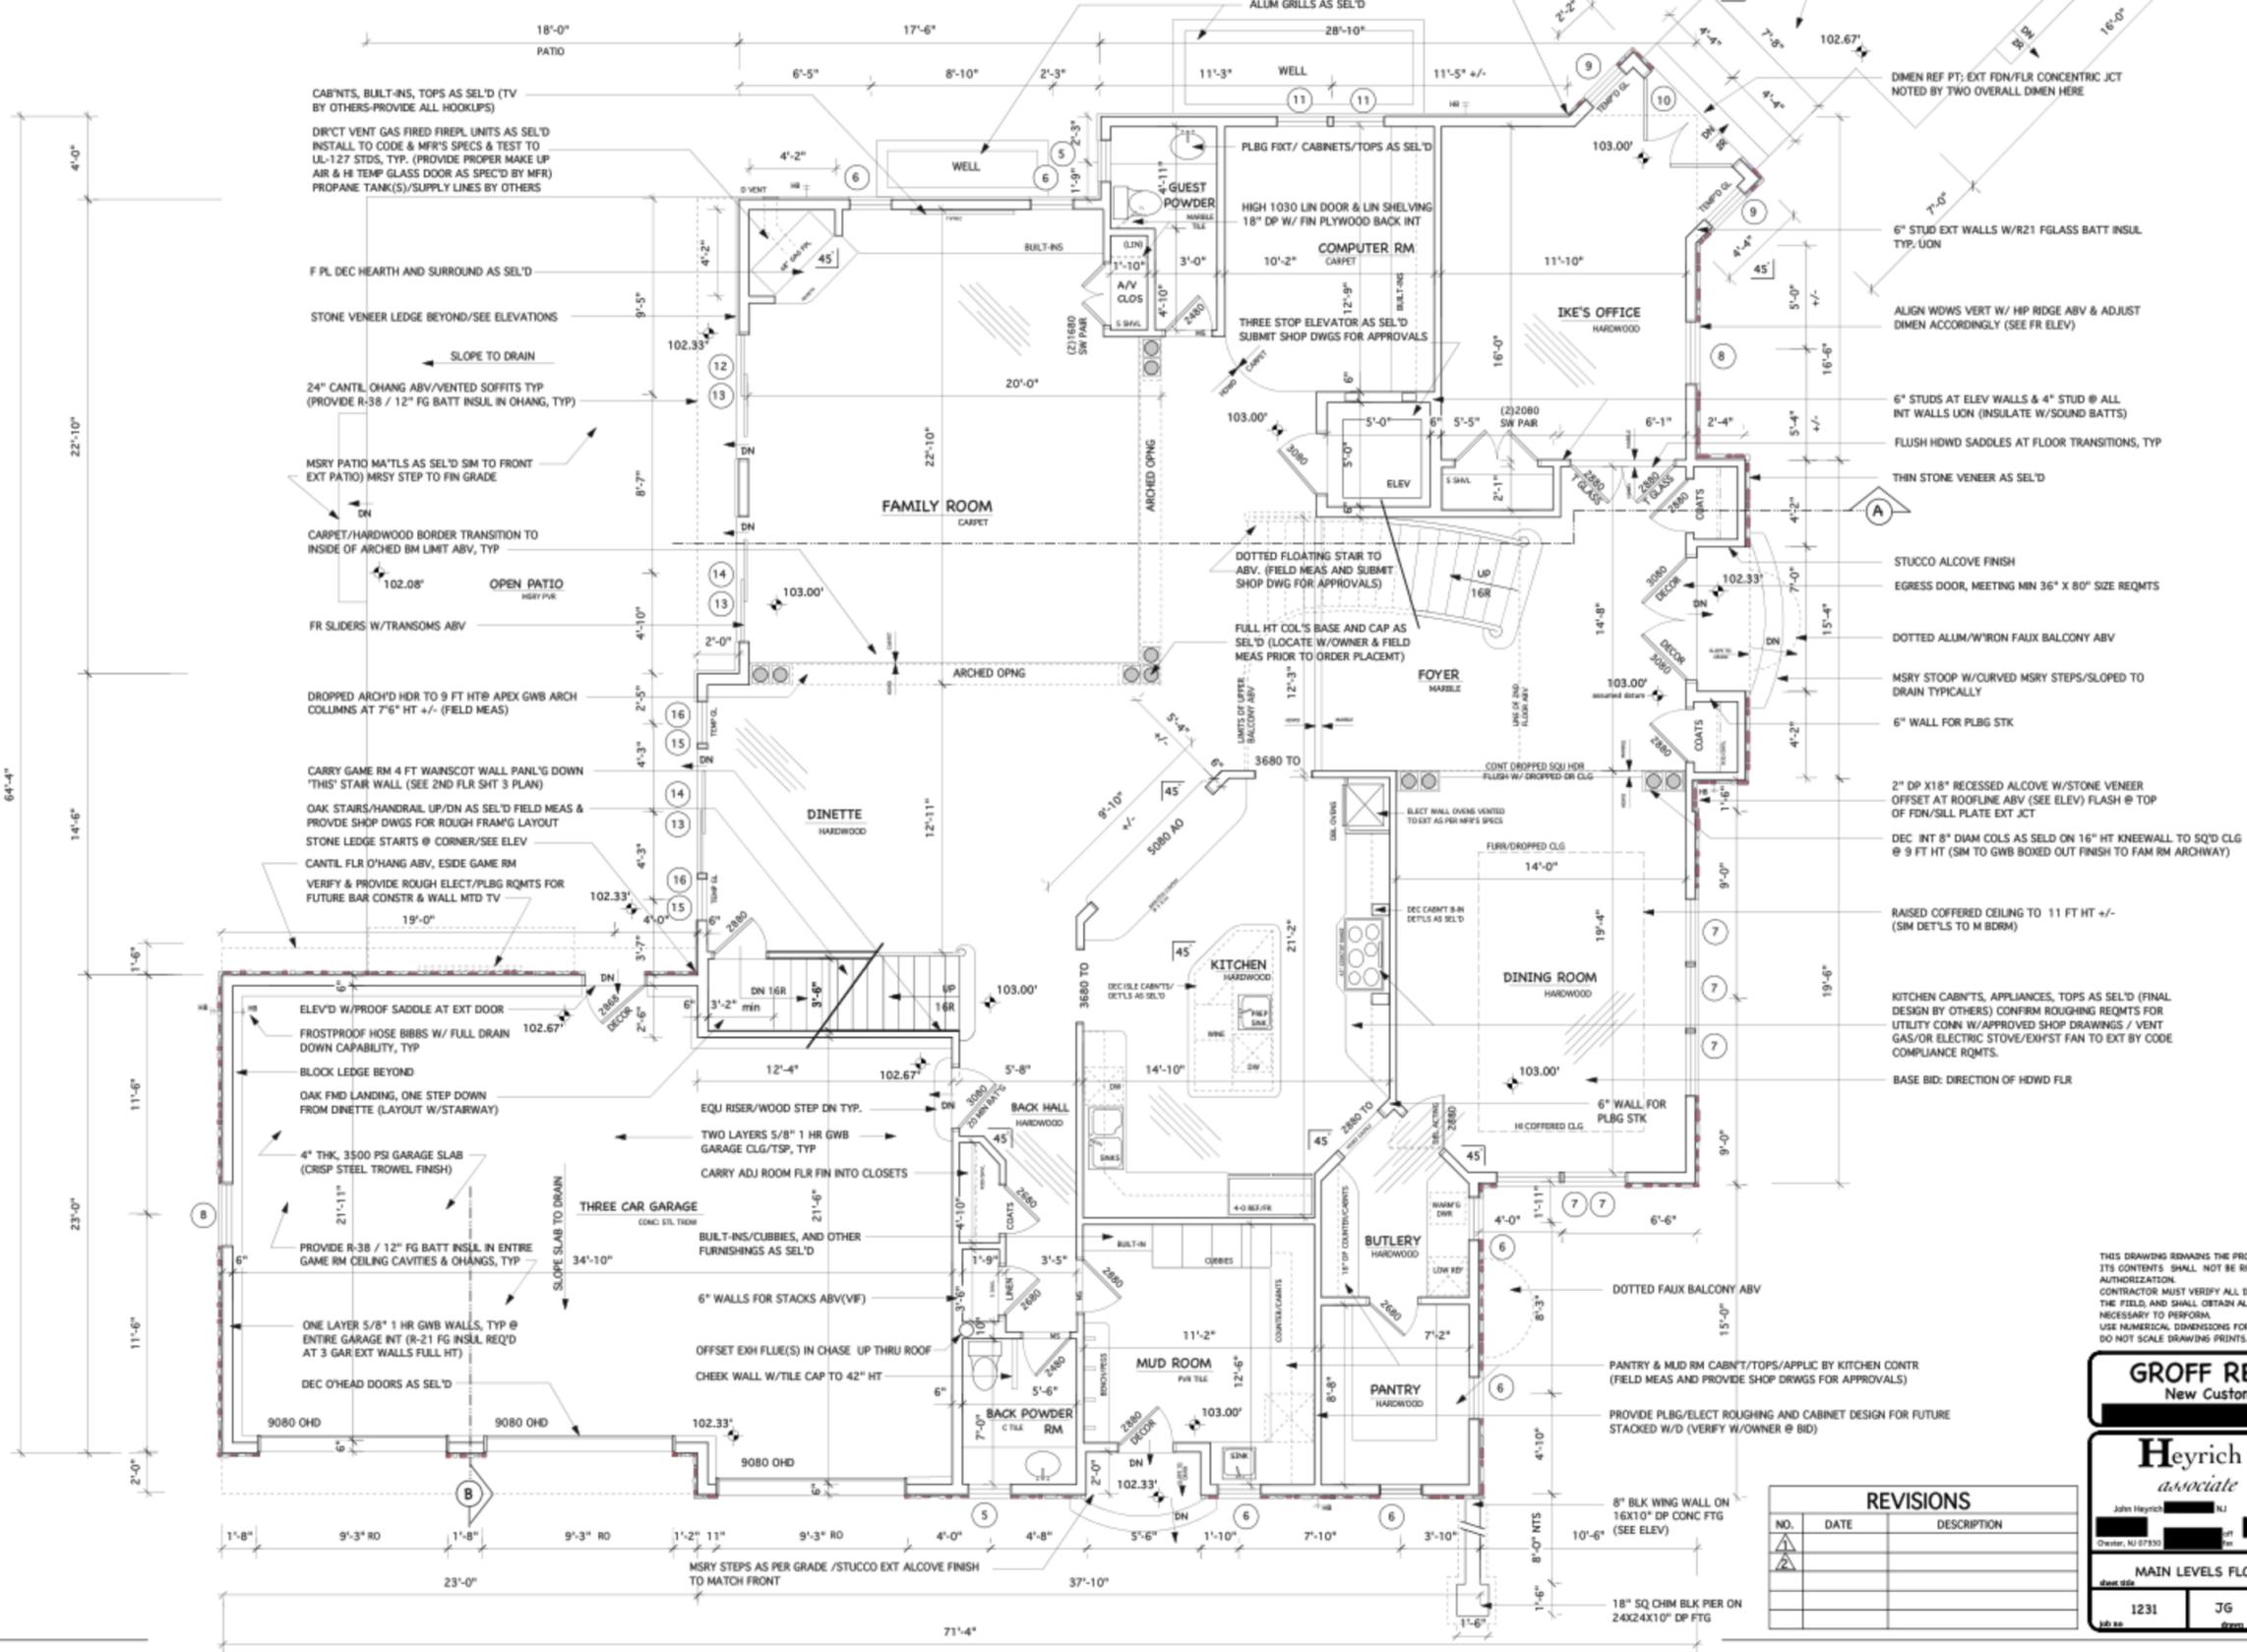

REVISIONS		
NO.	DATE	DESCRIPTION

THIS DRAWING REMAINS THE PROPERTY OF THE ARCHITECT AND ITS CONTENTS SHALL NOT BE REPRODUCED WITHOUT WRITTEN AUTHORIZATION. CONTRACTOR MUST VERIFY ALL DIMENSIONS AND CONDITIONS IN THE FIELD, AND SHALL OBTAIN ALL OTHER PROJECT INFORMATION NECESSARY TO PERFORM. USE NUMERICAL DIMENSIONS FOR CONSTRUCTION PURPOSES DO NOT SCALE DRAWING PRINTS.

GROFF RESIDENCE
New Custom Residence
NEW CANAAN, CT

Heyrich · Drake
associate architects

John Heyrich NJ Sarah Drake CT
 Designer, NJ 07933 Project Architect, CT 06061
 Chester, NJ 07933 Bristol, CT 06010

MAIN LEVELS FLOOR PLAN

1231 JG 15 AUG 2012 11