


GARAGE SIDE ELEVATION
1/4"SCALE

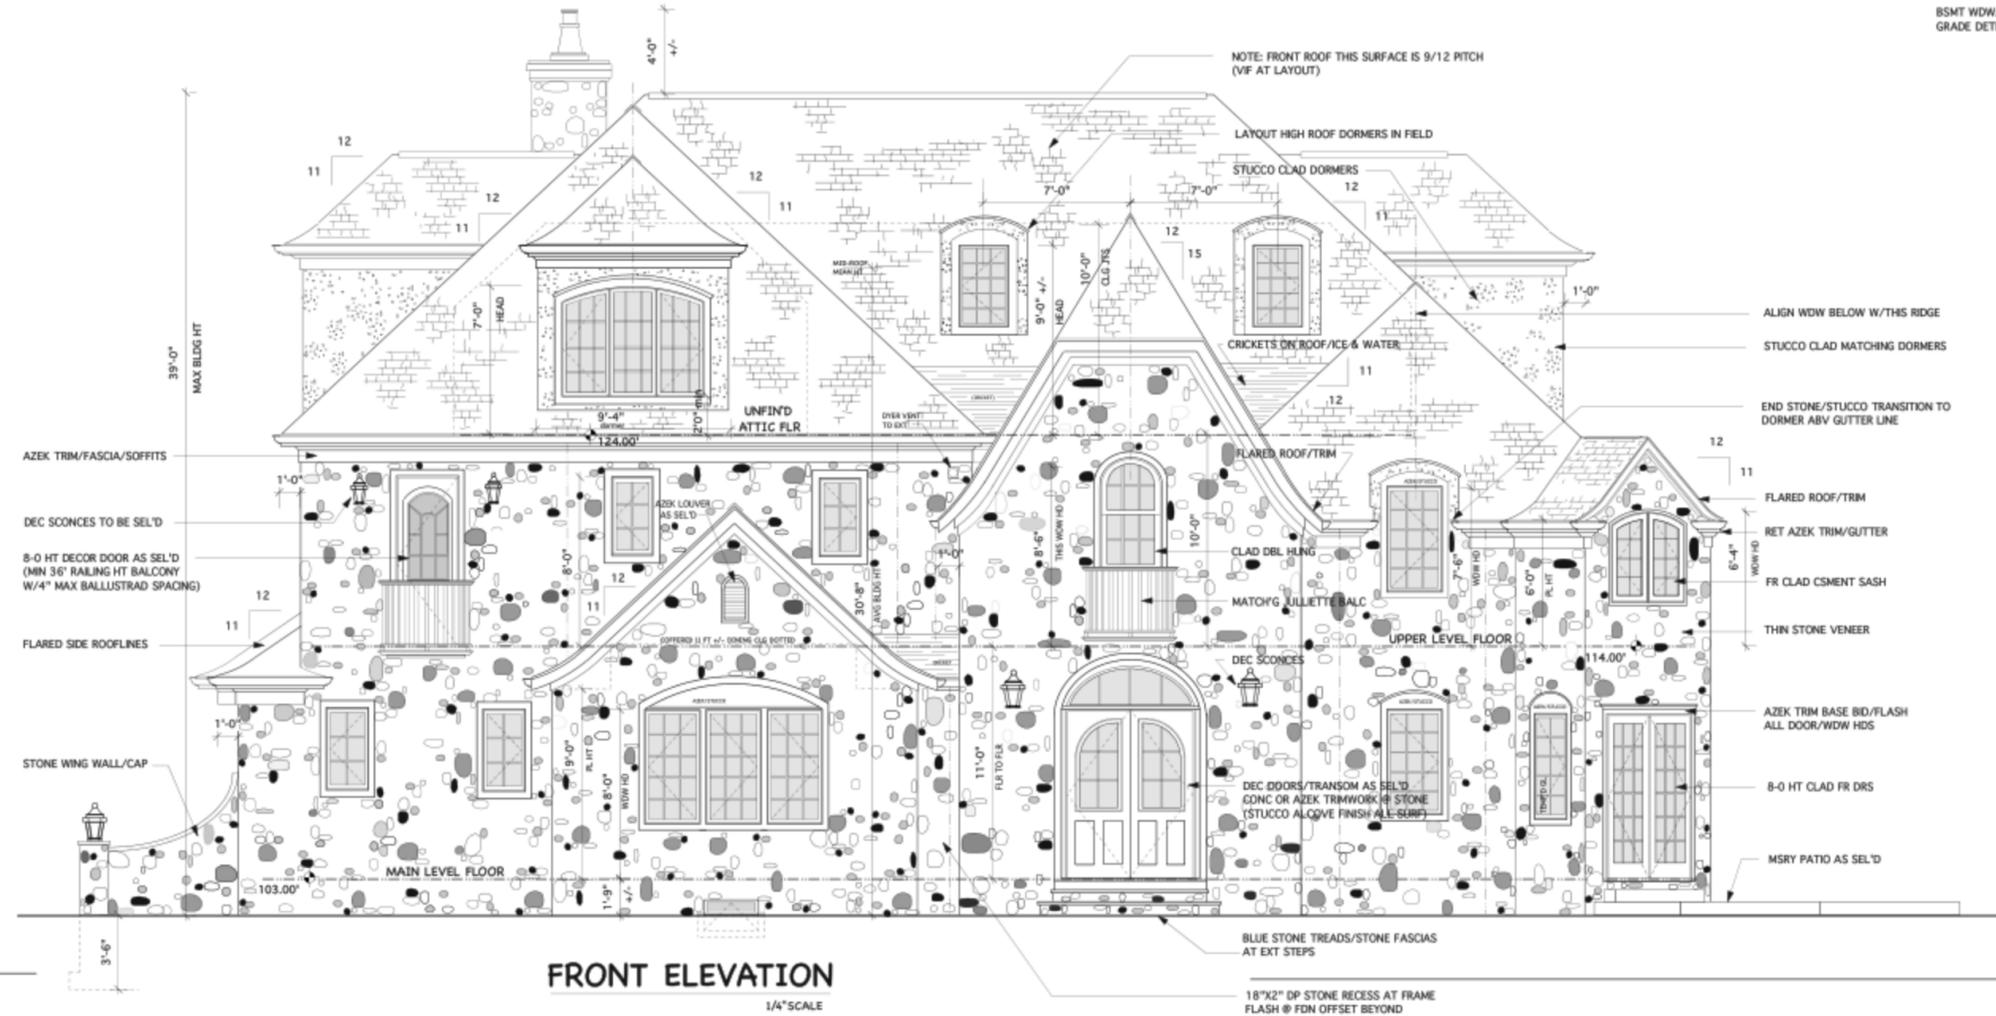

FRONT ELEVATION
1/4"SCALE

REVISIONS		
NO.	DATE	DESCRIPTION

THIS DRAWING REMAINS THE PROPERTY OF THE ARCHITECT AND
 ITS CONTENTS SHALL NOT BE REPRODUCED WITHOUT WRITTEN
 AUTHORIZATION.
 CONTRACTOR MUST VERIFY ALL DIMENSIONS AND CONDITIONS IN
 THE FIELD AND SHALL OBTAIN ALL OTHER PROJECT INFORMATION
 NECESSARY TO PERFORM.
 USE NUMERICAL DIMENSIONS FOR CONSTRUCTION PURPOSES
 DO NOT SCALE DRAWING PRINTS.

GROFF RESIDENCE
 New Custom Residence
 NEW CANAAN, CT

Heyrich · Drake
associate architects
 John Heyrich [redacted] Sarah Drake [redacted]
 [redacted] [redacted] [redacted] [redacted]
 [redacted] [redacted] [redacted] [redacted]
 [redacted] [redacted] [redacted] [redacted]

EXTERIOR ELEVATIONS 4
 1231 JG 15 AUG 2012 11