


NOTES
PROPOSED
MATERIALITY:
LIGHT OAK

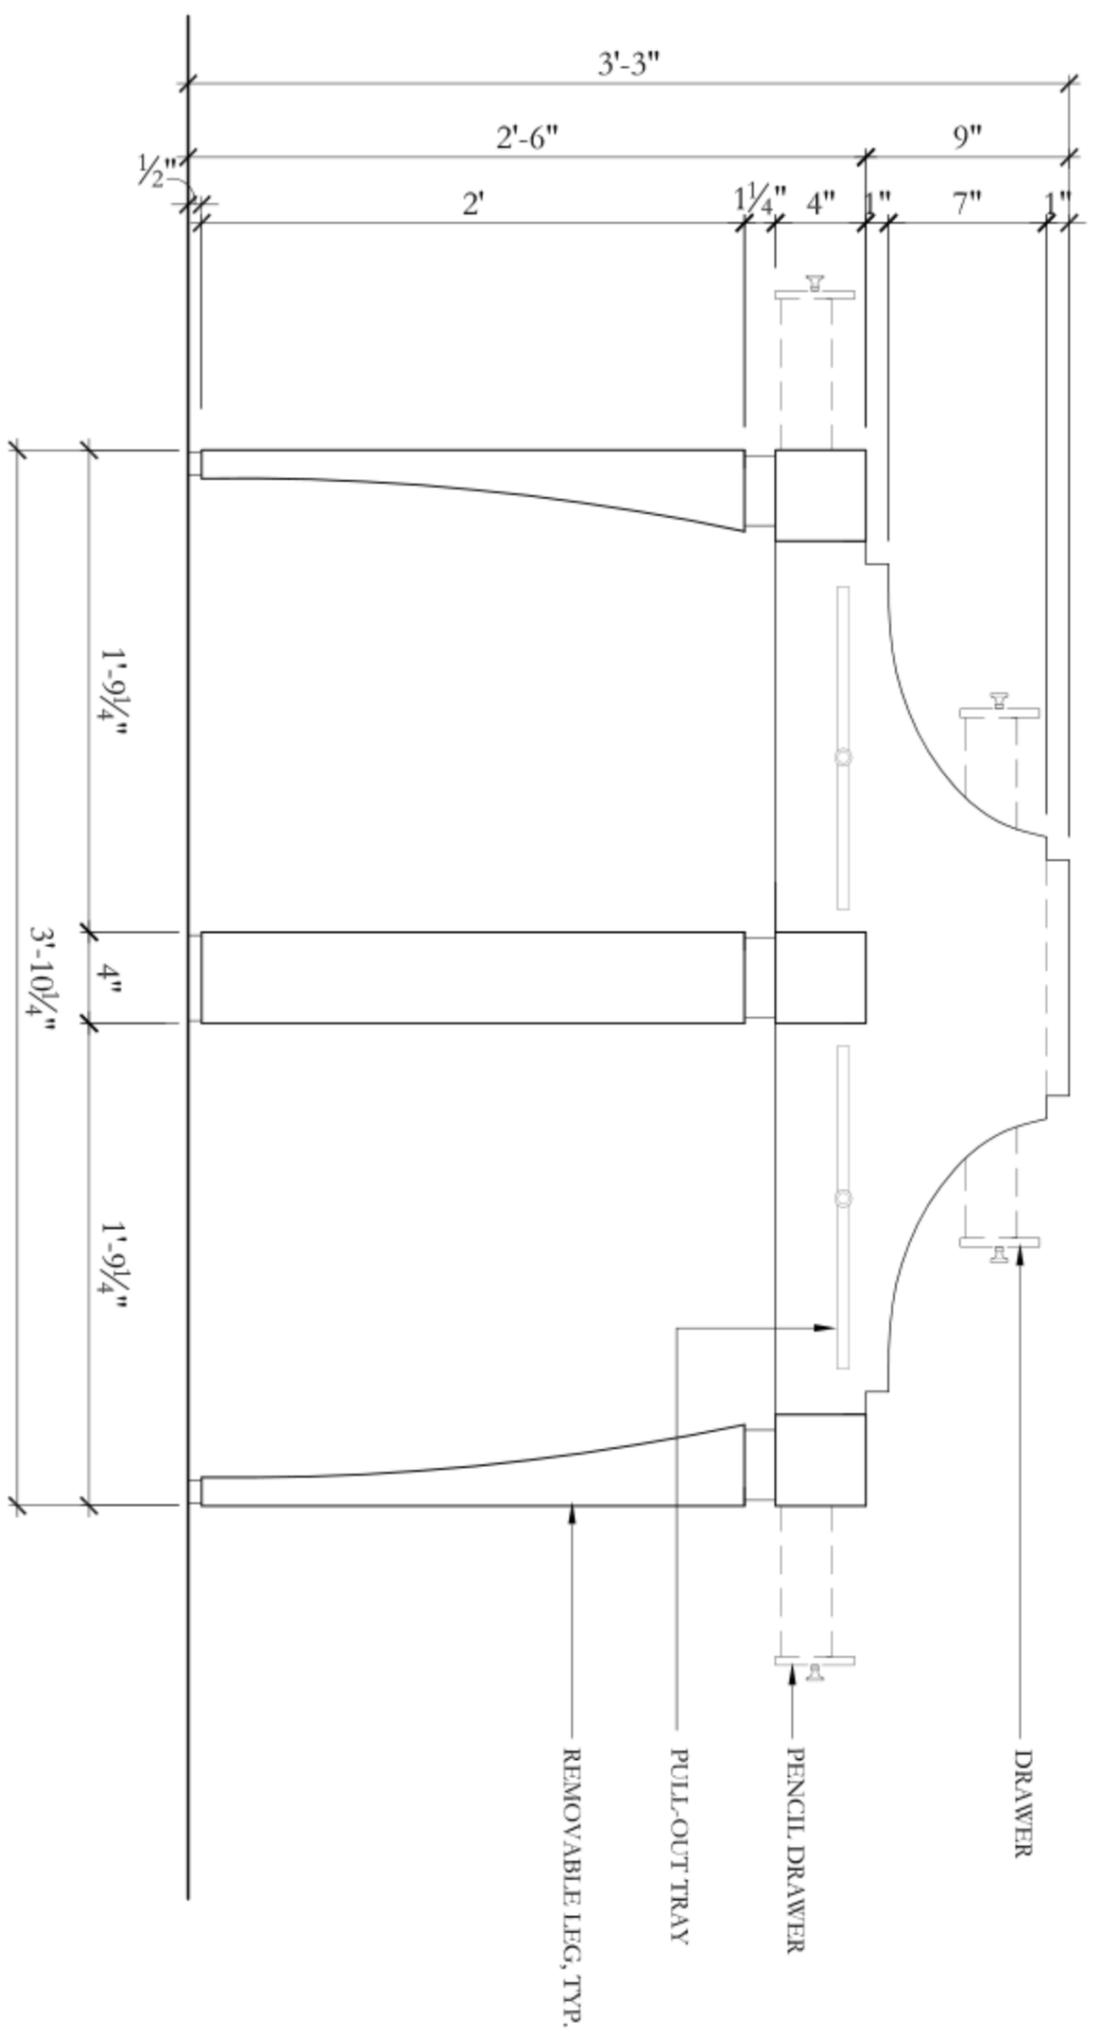

1
CUSTOM DESK ELEVATION
 1-1 1/2" = 1'-0"



LSJ Office Pavilion

Project No. 01901 Date: AS NOTED
 Drawn By: Date: NOVEMBER 11, 2010

Sheet No. Title: SARAH'S OFFICE
 01 CUSTOM DESK
 Date: Scale: SK-4

THIS DRAWING IS THE PROPERTY OF MARYANNETTE ARCHITECTS, P.C. (M.A.A.). IT IS TO BE USED ONLY FOR THE PROJECT AND SITE SPECIFICALLY IDENTIFIED HEREIN. NO PART OF THIS DRAWING IS TO BE REPRODUCED, COPIED, OR TRANSMITTED IN ANY FORM OR BY ANY MEANS, WITHOUT THE WRITTEN PERMISSION OF M.A.A. THE USER OF THIS DRAWING AGREES TO HOLD M.A.A. HARMLESS FROM AND AGAINST ALL CLAIMS, DAMAGES, LOSSES AND EXPENSES, INCLUDING REASONABLE ATTORNEY'S FEES, ARISING OUT OF OR RESULTING FROM THE USE OF THIS DRAWING. M.A.A. SHALL NOT BE RESPONSIBLE FOR ANY DAMAGE TO PERSONS OR PROPERTY CAUSED BY THE USE OF THIS DRAWING.